


KEY PLAN  
NOT TO SCALE

## BEDFORD MARKETPLACE SOUTH CORONA, CA

FLOOR PLAN  
4 STORY HOTEL (BLDG FOOTPRINT 24,804 SF)

DATE: 07.09.2019  
MCG JOB #: 19.029.05

DATE	REVISIONS


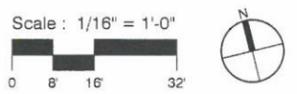


111 Pacifica, Suite 280  
Irvine, California 92618  
☎ 949.553.1117 ☎ 949.474.7056  
mcgarchitecture.com



© MCG ARCHITECTS 2017 ALL RIGHTS RESERVED  
NOTE: This information is conceptual in nature and is subject to adjustments pending further verification and Client, Tenant, and Governmental Agency approvals. No warranties or guarantees of any kind are given or implied by the Architect.

**EXHIBIT D**

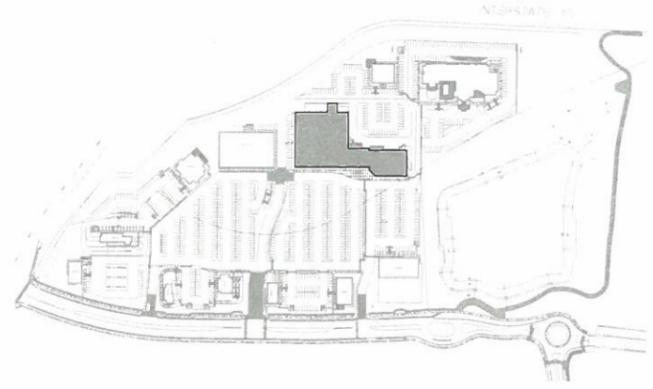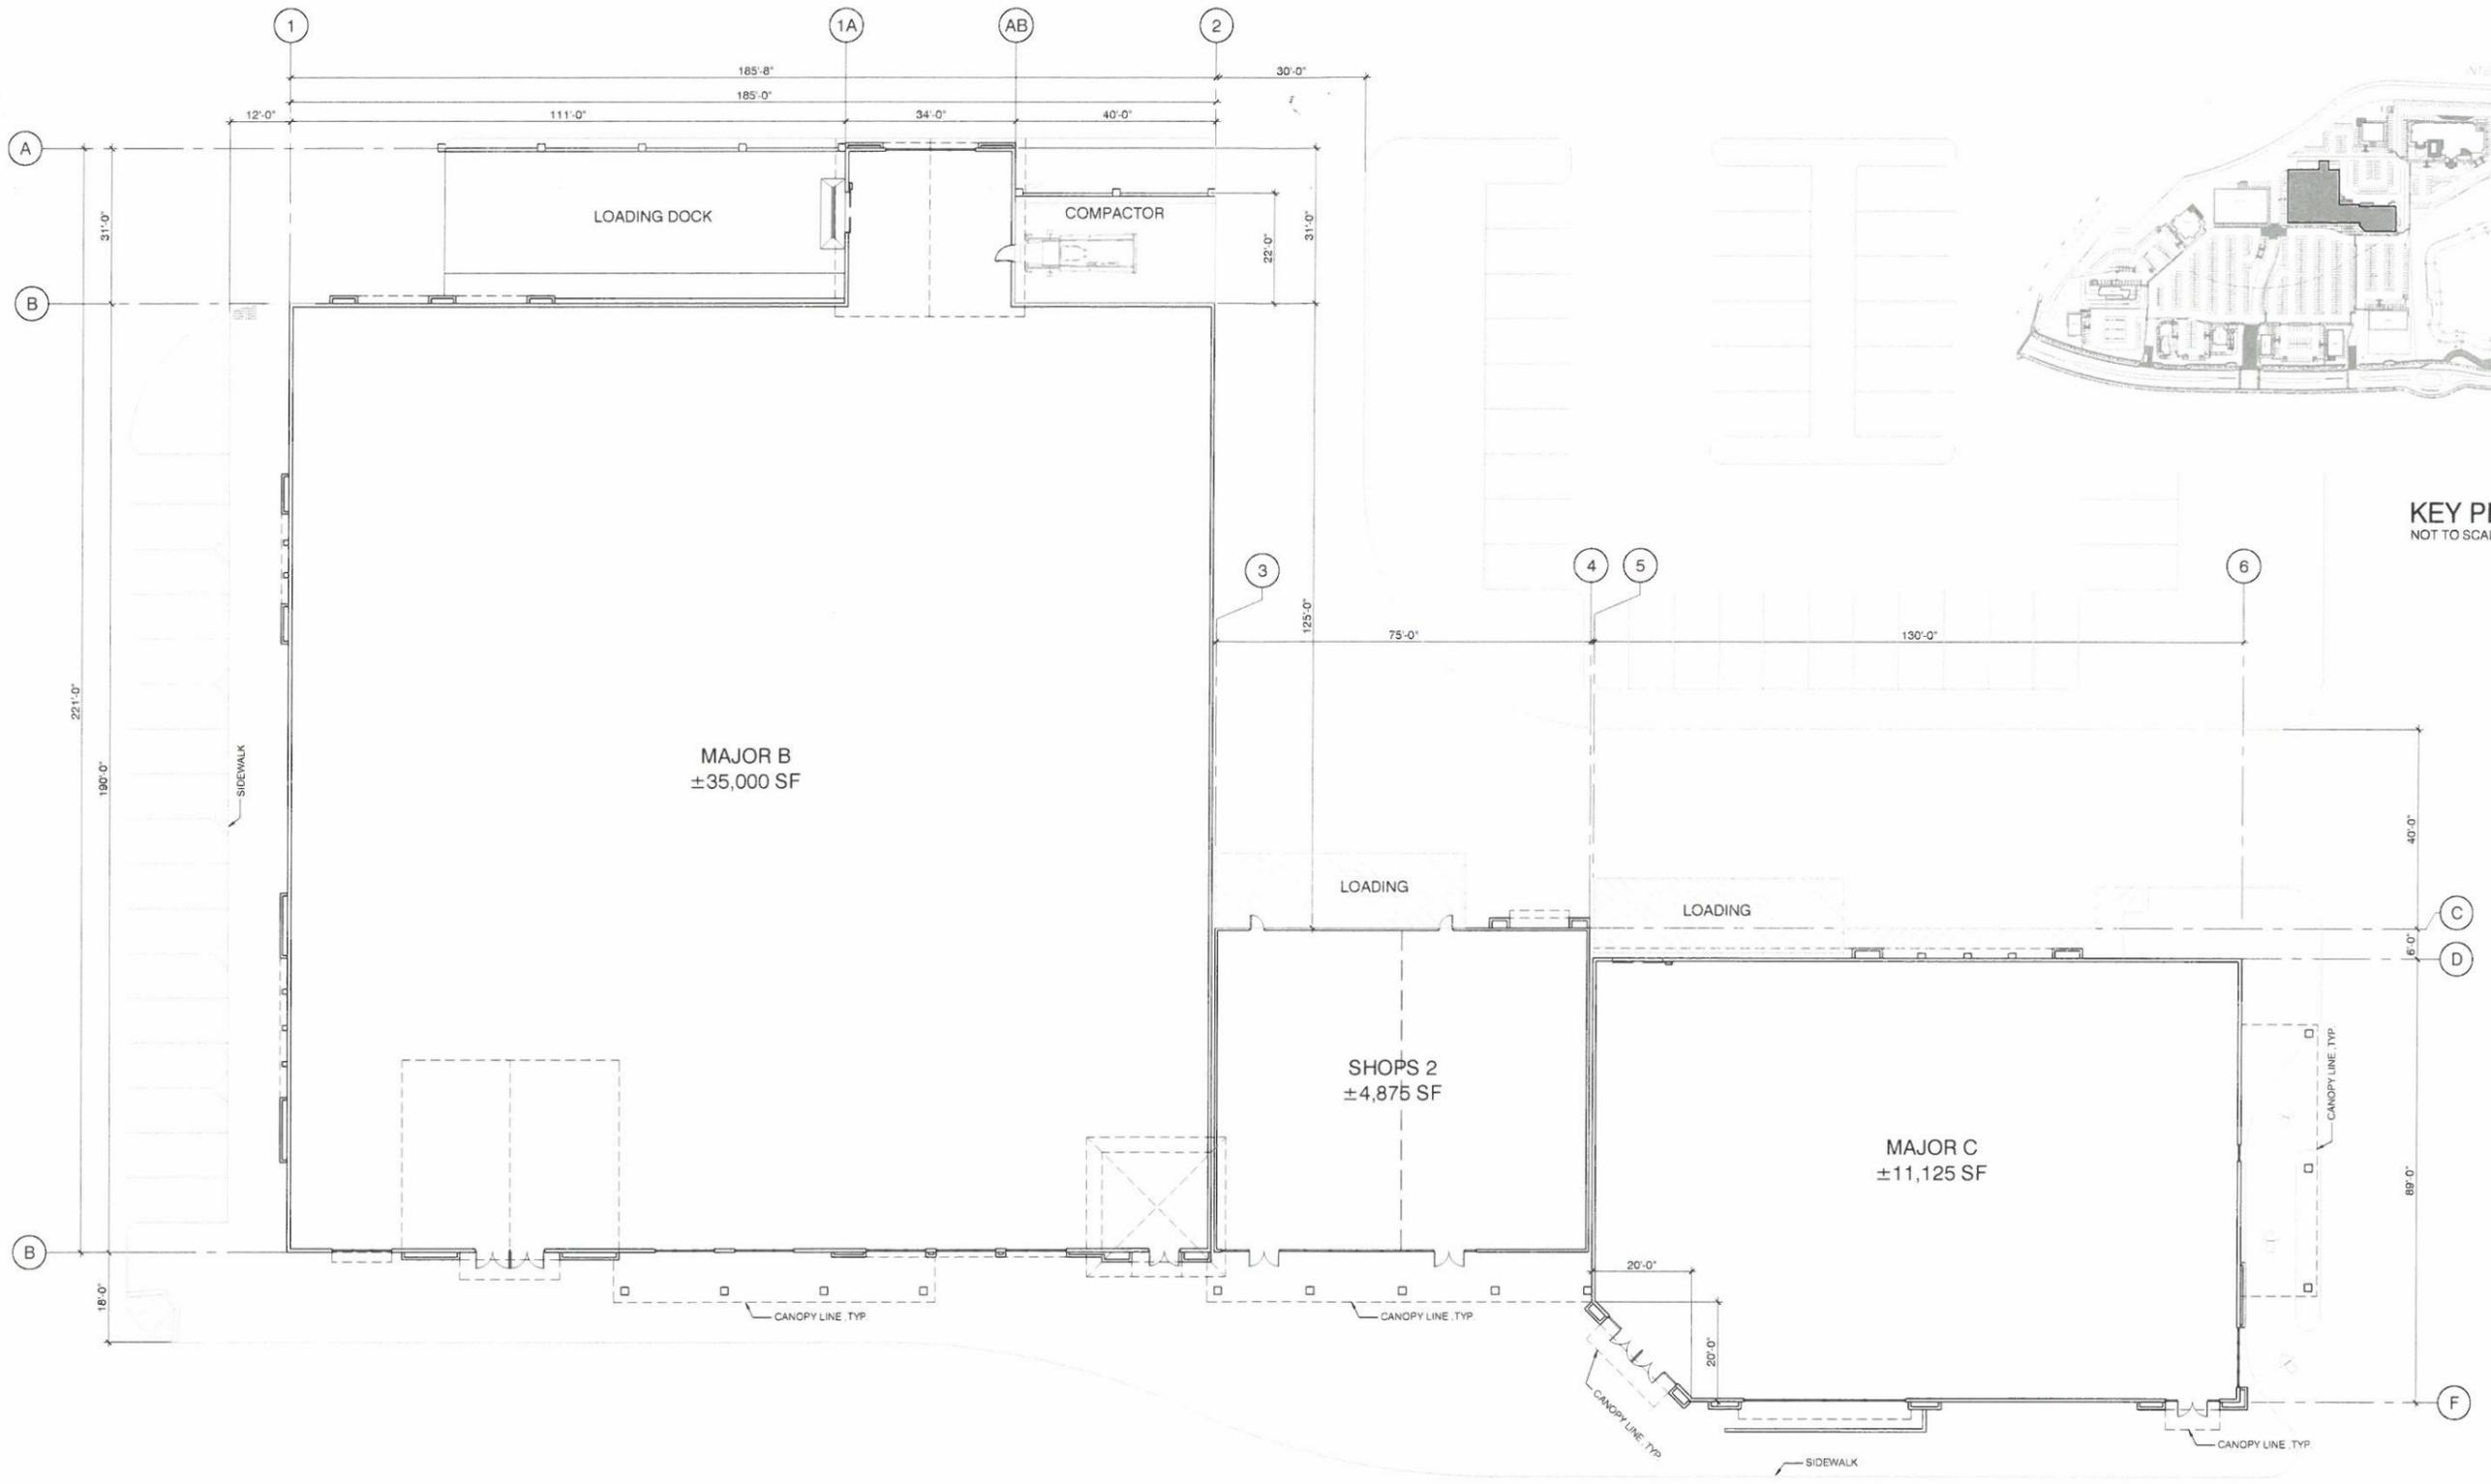

KEY PLAN  
NOT TO SCALE

# BEDFORD MARKETPLACE

## SOUTH CORONA, CA

FLOOR PLAN  
SHOPS BLDG.1, MAJOR B & C (51,000 SF)

DATE: 10.28.2019  
MCG JOB #: 19.029.05

DATE REVISIONS


Scale: 1/16" = 1'-0"



111 Pacifica, Suite 280  
Irvine, California 92618  
949.553.1117 949.474.7056  
mgarchitecture.com



© MCG ARCHITECTS 2017. ALL RIGHTS RESERVED.  
NOTE: This information is conceptual in nature and is subject to adjustments pending further verification and Client, Tenant, and Governmental Agency approvals. No warranties or guarantees of any kind are given or implied by the Architect.

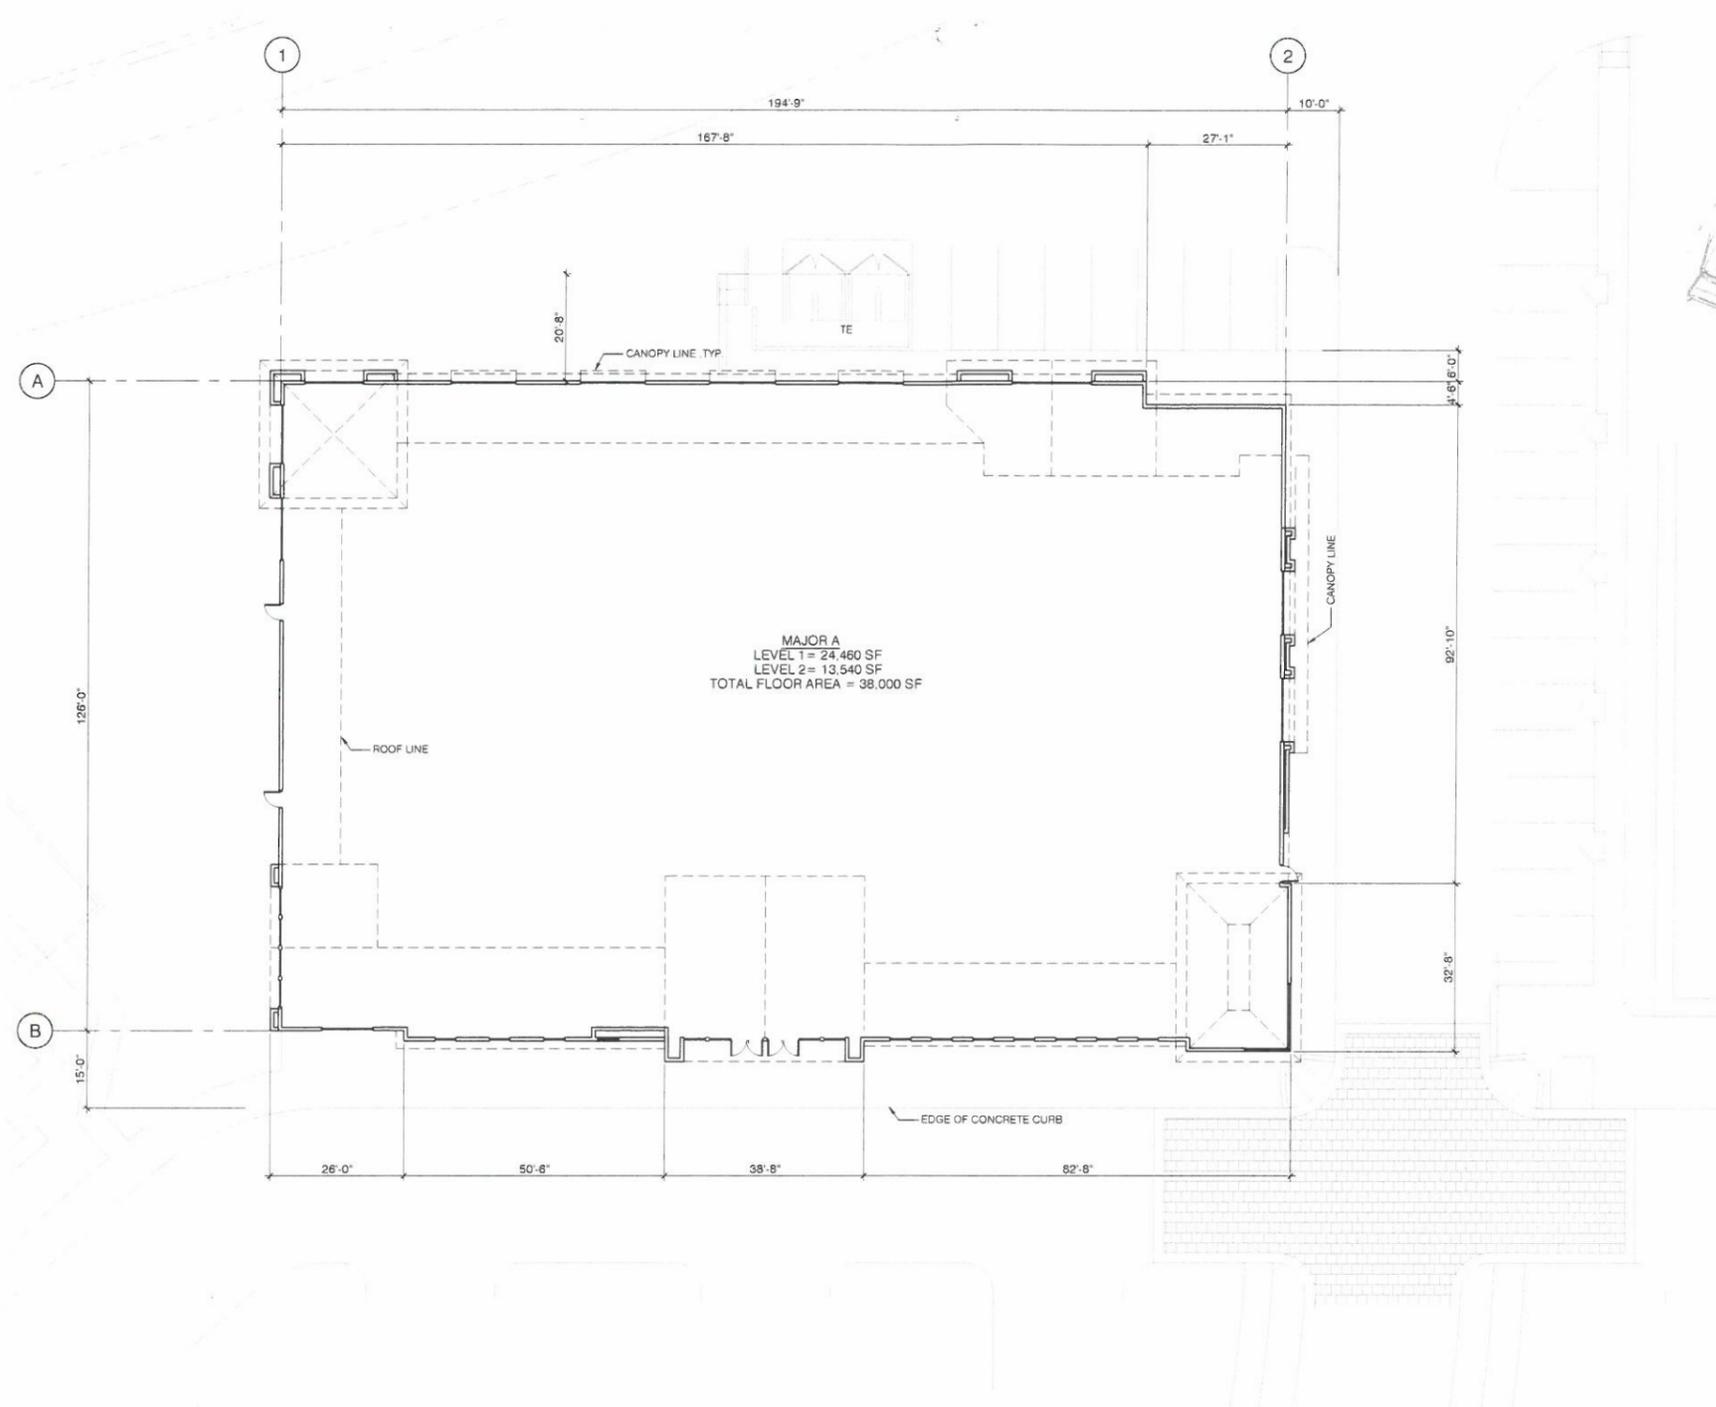

KEY PLAN  
NOT TO SCALE

## BEDFORD MARKETPLACE SOUTH CORONA, CA

FLOOR PLAN  
MAJOR A, FITNESS CENTER (38,000 SF)




111 Pacifica, Suite 280  
Irvine, California 92618  
① 949.553.1117 ② 949.474.7056  
mcgarchitecture.com



DATE: 07.09.2019  
MCG JOB #: 19.029.05


DATE	REVISIONS

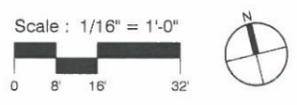

© MCG ARCHITECTS 2017. ALL RIGHTS RESERVED.  
NOTE: This information is conceptual in nature and is subject to adjustments pending further verification and Client, Tenant, and Governmental Agency approvals. No warranties or guarantees of any kind are given or implied by the Architect.




KEY PLAN  
NOT TO SCALE

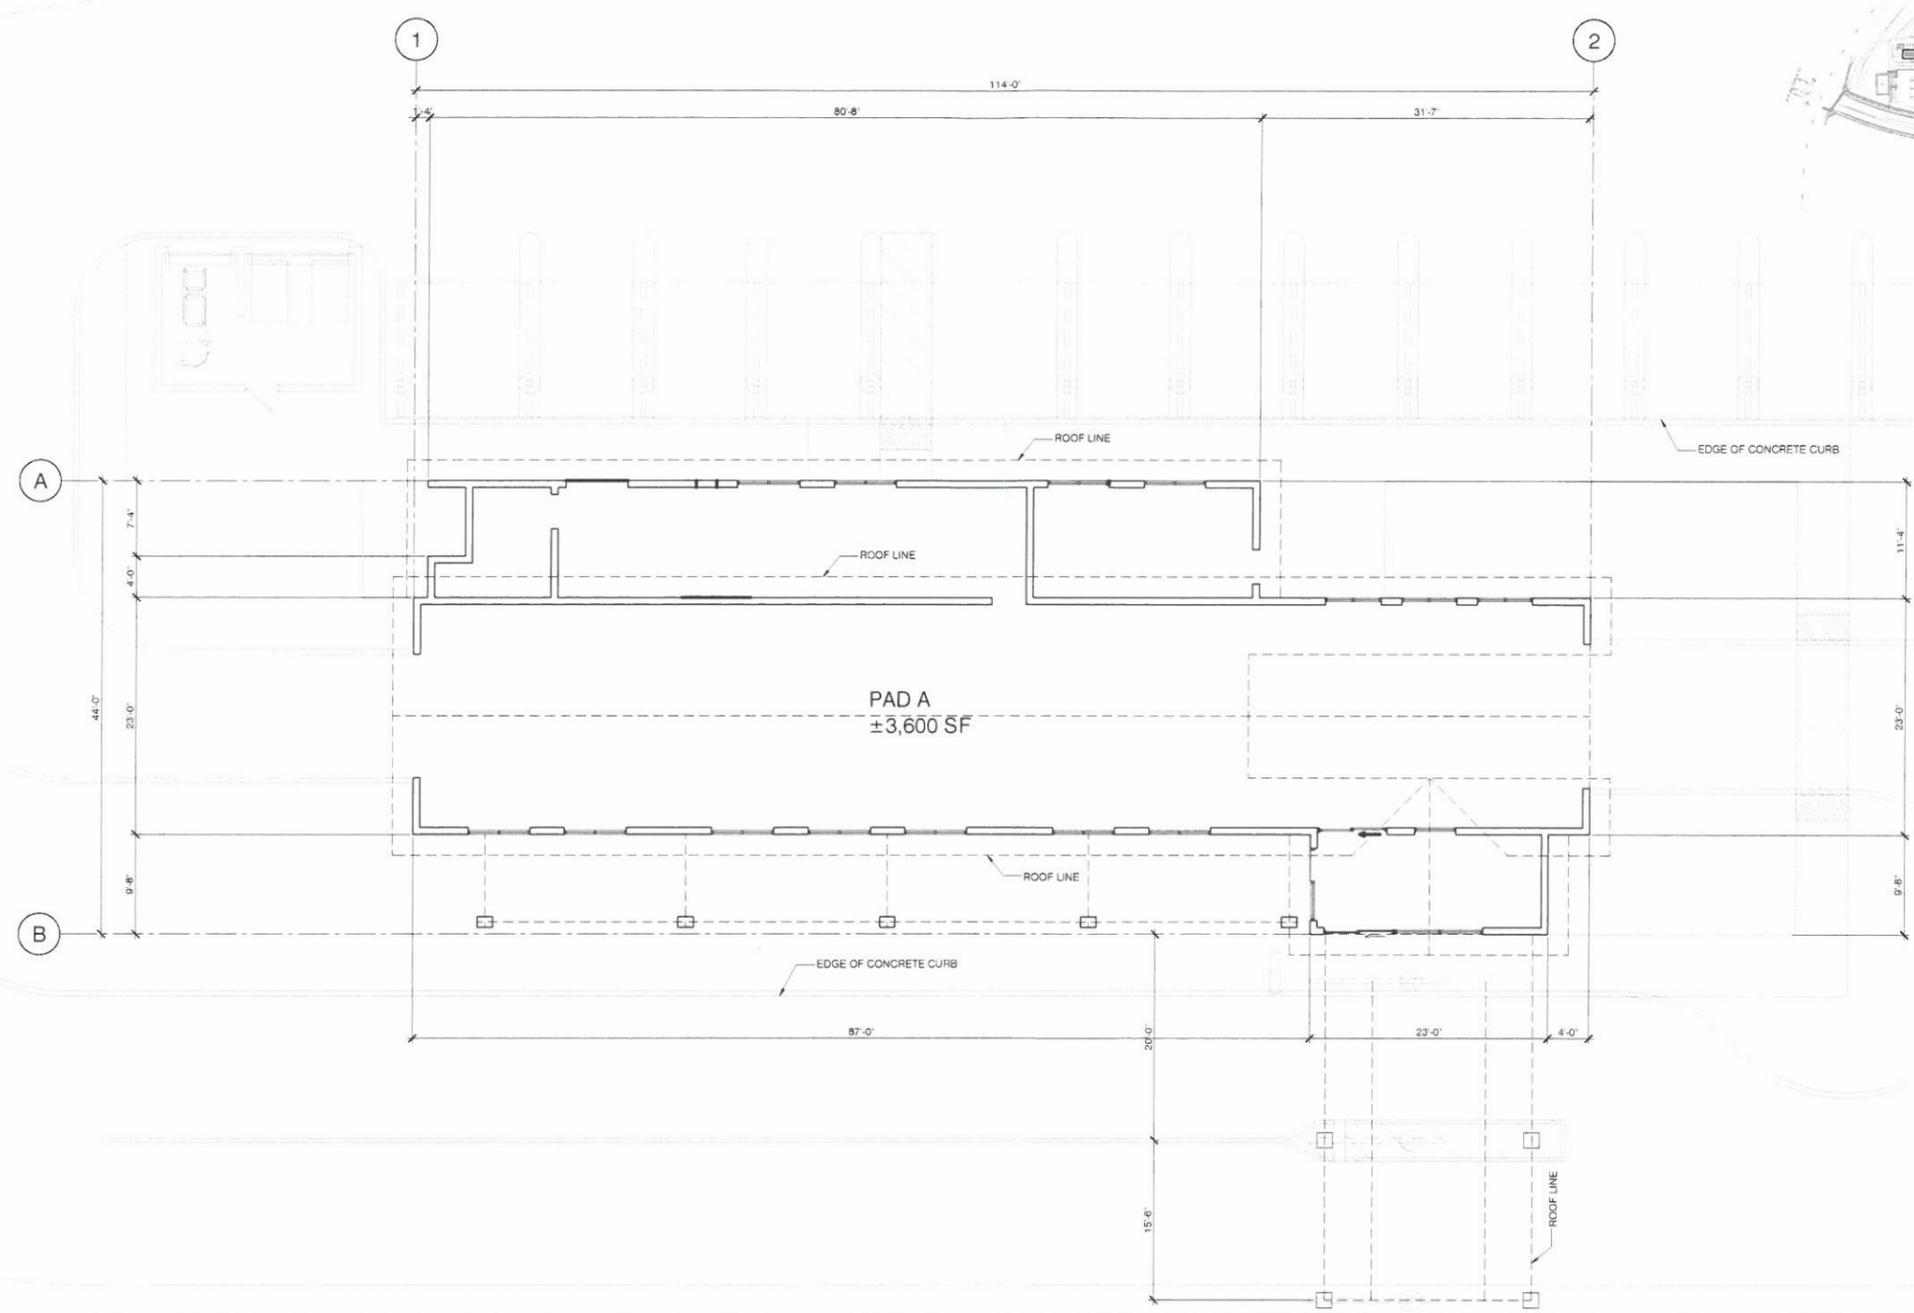

# BEDFORD MARKETPLACE SOUTH CORONA, CA

FLOOR PLAN  
PAD A BUILDING (±3,600 SF)

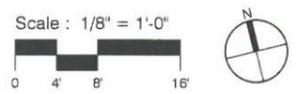

111 Pacifica, Suite 280  
Irvine, California 92618  
949.553.1117 949.474.7056  
mcgarchitecture.com




DATE: 07.17.2019  
MCG JOB #: 19.029.05

DATE	REVISIONS

© MCG ARCHITECTS 2017. ALL RIGHTS RESERVED  
NOTE: This information is conceptual in nature and is subject to adjustments pending further verification and Client, Tenant, and Governmental Agency approvals. No warranties or guarantees of any kind are given or implied by the Architect.




KEY PLAN  
NOT TO SCALE

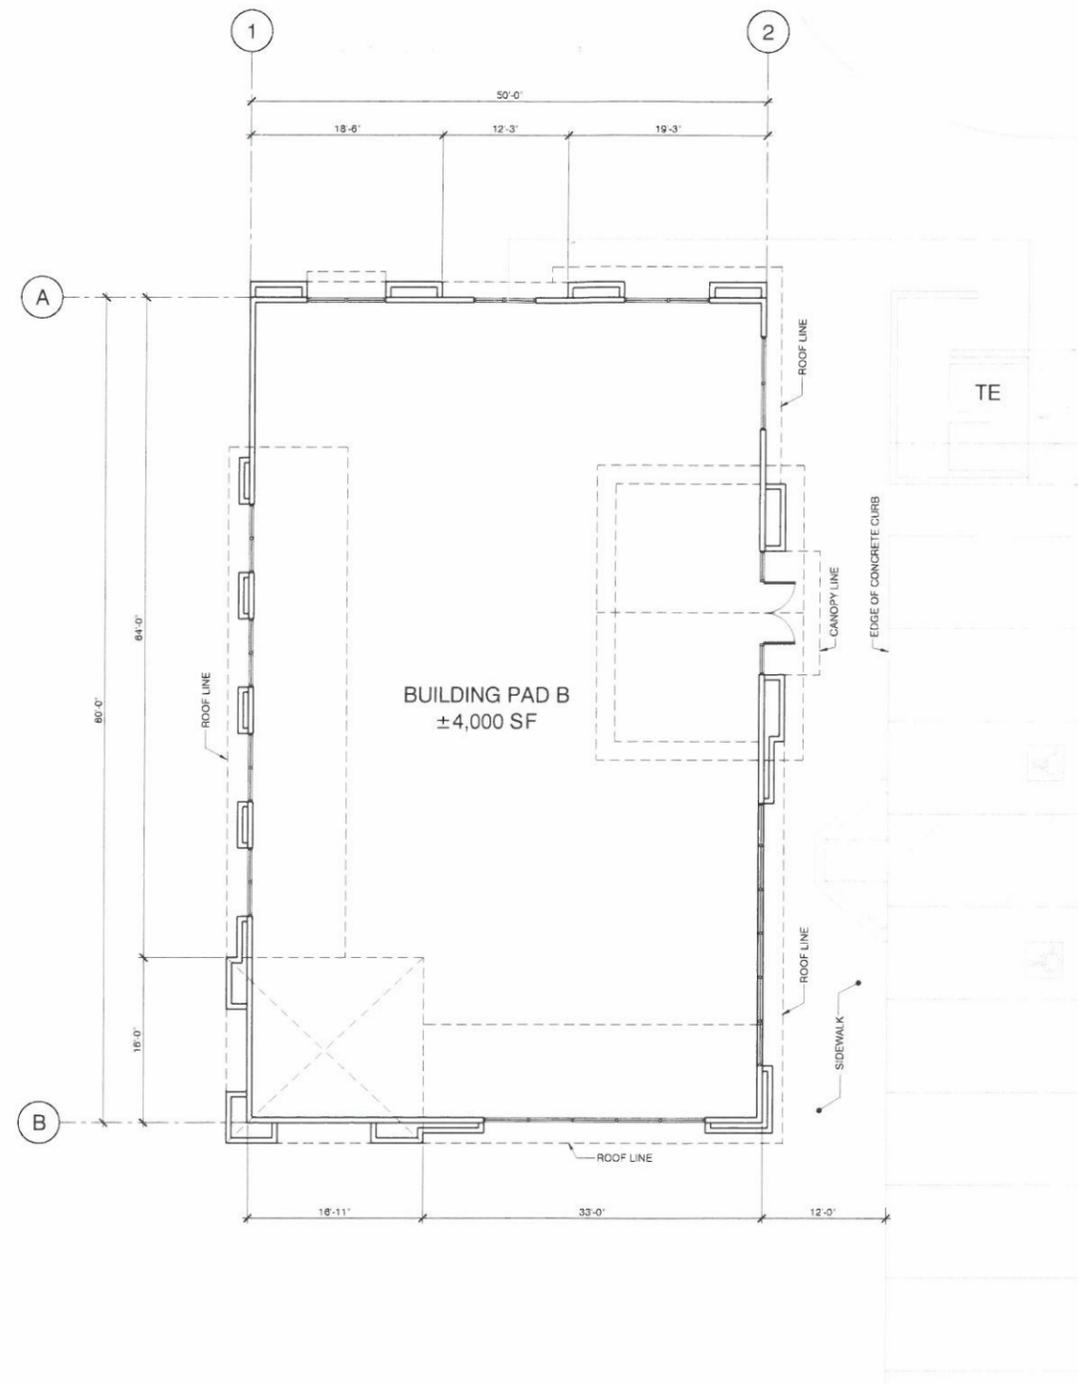

BEDFORD MARKETPLACE  
SOUTH CORONA, CA

FLOOR PLAN  
PAD B BUILDING (±4,000 SF)

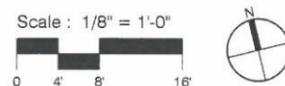

DATE: 07.10.2019  
MCG JOB #: 19.029.05

DATE REVISIONS


\_\_\_\_\_

© MCG ARCHITECTS 2017. ALL RIGHTS RESERVED  
NOTE: This information is conceptual in nature and is subject to adjustments pending further verification and Client, Tenant, and Governmental Agency approvals. No warranties or guarantees of any kind are given or implied by the Architect.



111 Pacifica, Suite 280  
Irvine, California 92618  
☎ 949.553.1117 ☎ 949.474.7056  
mcgarchitecture.com



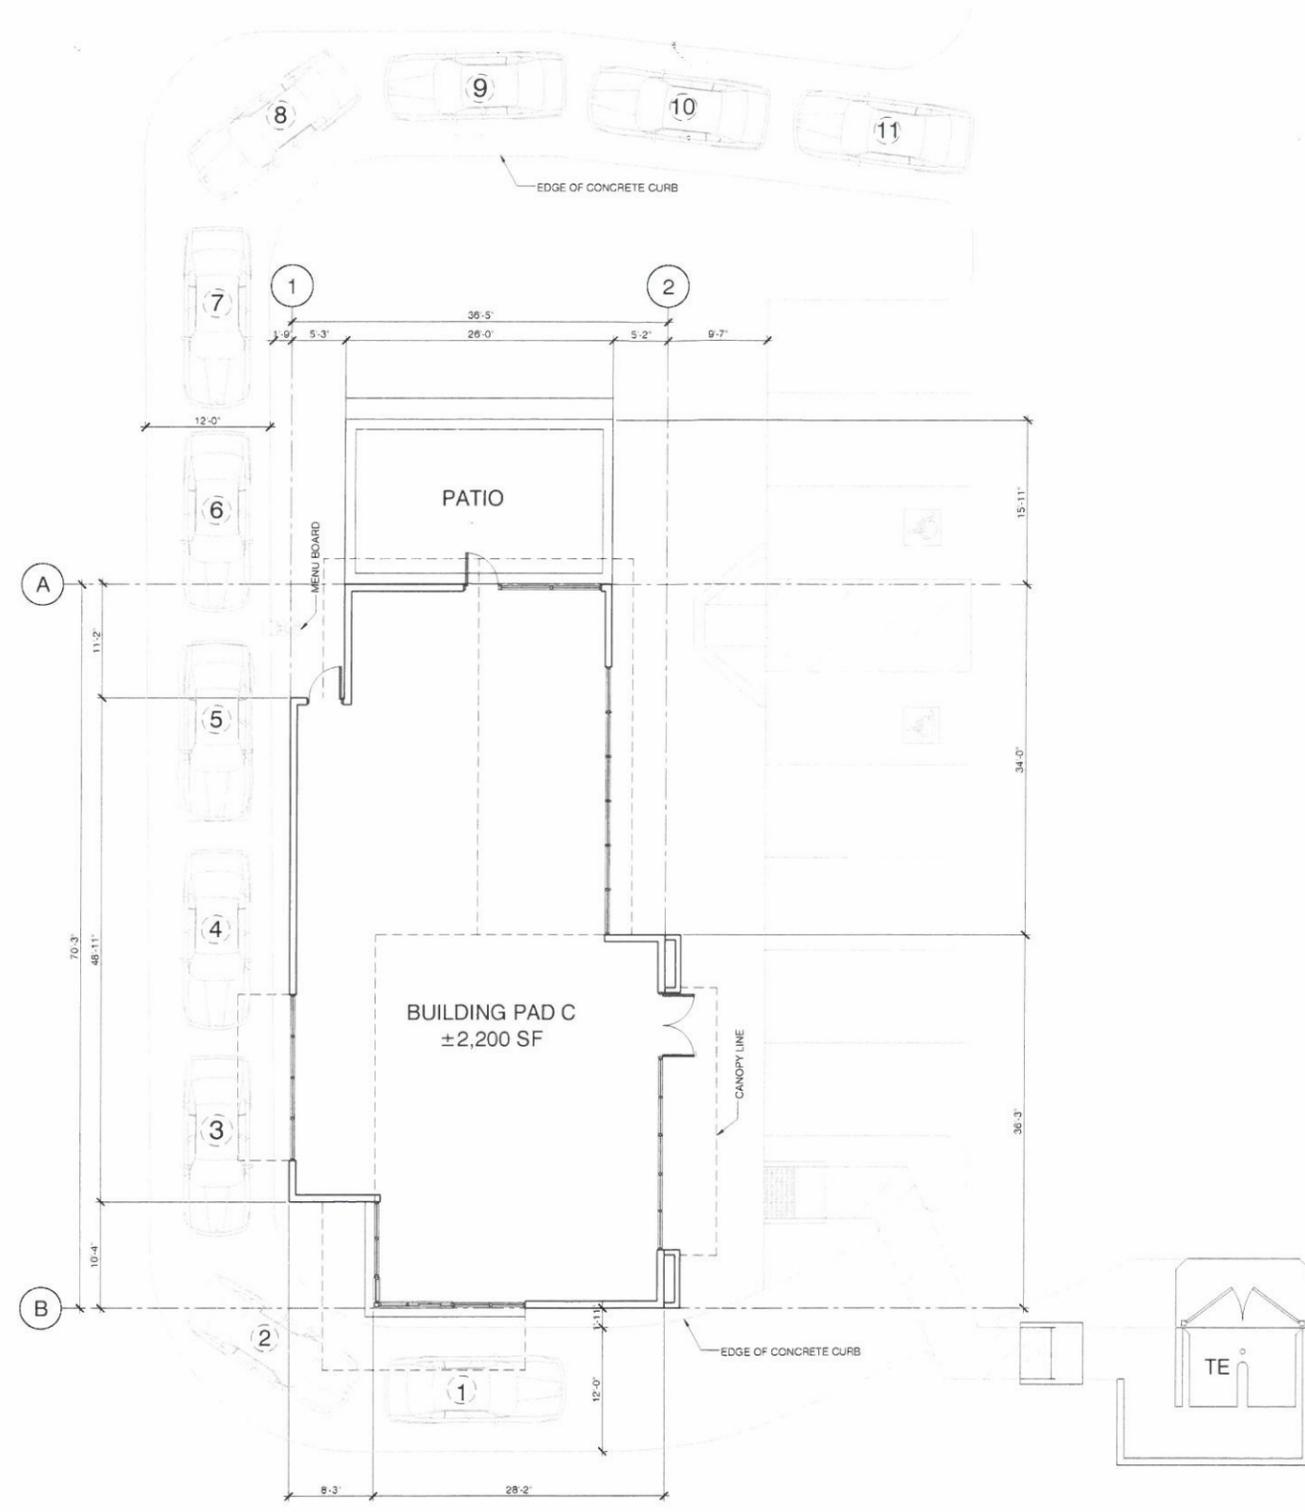


KEY PLAN  
NOT TO SCALE

## BEDFORD MARKETPLACE SOUTH CORONA, CA

FLOOR PLAN  
PAD C BUILDING (±2,200 SF)

DATE: 07.17.2019  
MCG JOB #: 19.029.05

DATE	REVISIONS

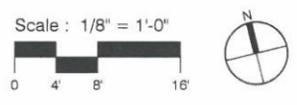


© MCG ARCHITECTS 2017 ALL RIGHTS RESERVED  
NOTE: This information is conceptual in nature and is subject to adjustments pending further verification and Client, Tenant, and Governmental Agency approvals. No warranties or guarantees of any kind are given or implied by the Architect.



111 Pacifica, Suite 280  
Irvine, California 92618  
☎ 949.553.1117 ☎ 949.474.7056  
mcgarchitecture.com



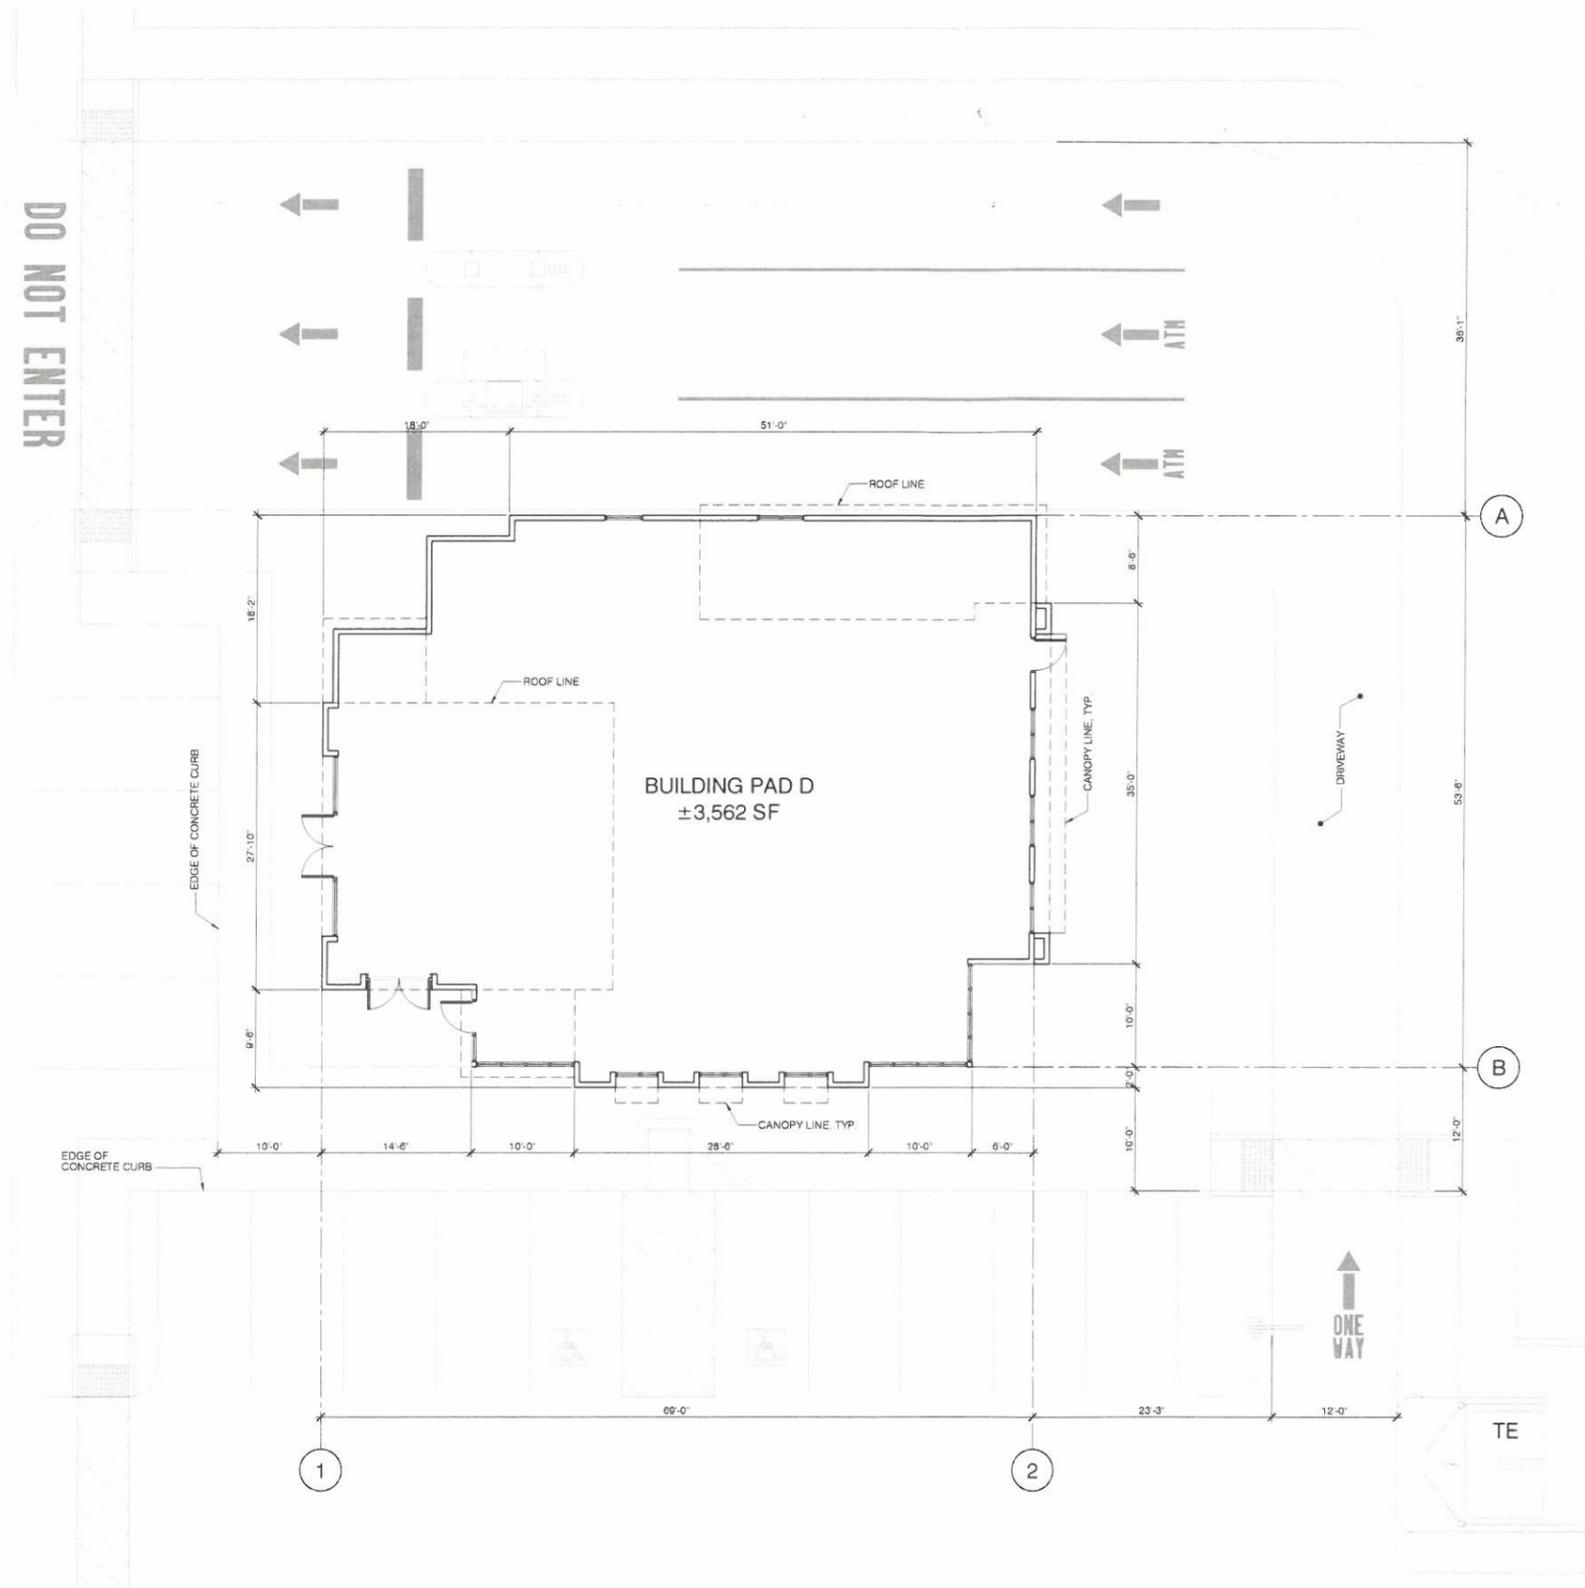

KEY PLAN  
NOT TO SCALE

BEDFORD MARKETPLACE  
SOUTH CORONA, CA

FLOOR PLAN  
PAD D BUILDING (±3,562 SF)

Scale: 1/8" = 1'-0"



GUARDIAN COMPANIES


DATE: 07.17.2019  
MCG JOB #: 19.029.05

DATE REVISIONS

© MCG ARCHITECTS 2017 ALL RIGHTS RESERVED  
NOTE: This information is conceptual in nature and is subject to adjustments pending further verification and Client, Tenant, and Governmental Agency approvals. No warranties or guarantees of any kind are given or implied by the Architect.


111 Pacifica, Suite 280  
Irvine, California 92618  
949.553.1117 949.474.7056  
mcgarchitecture.com



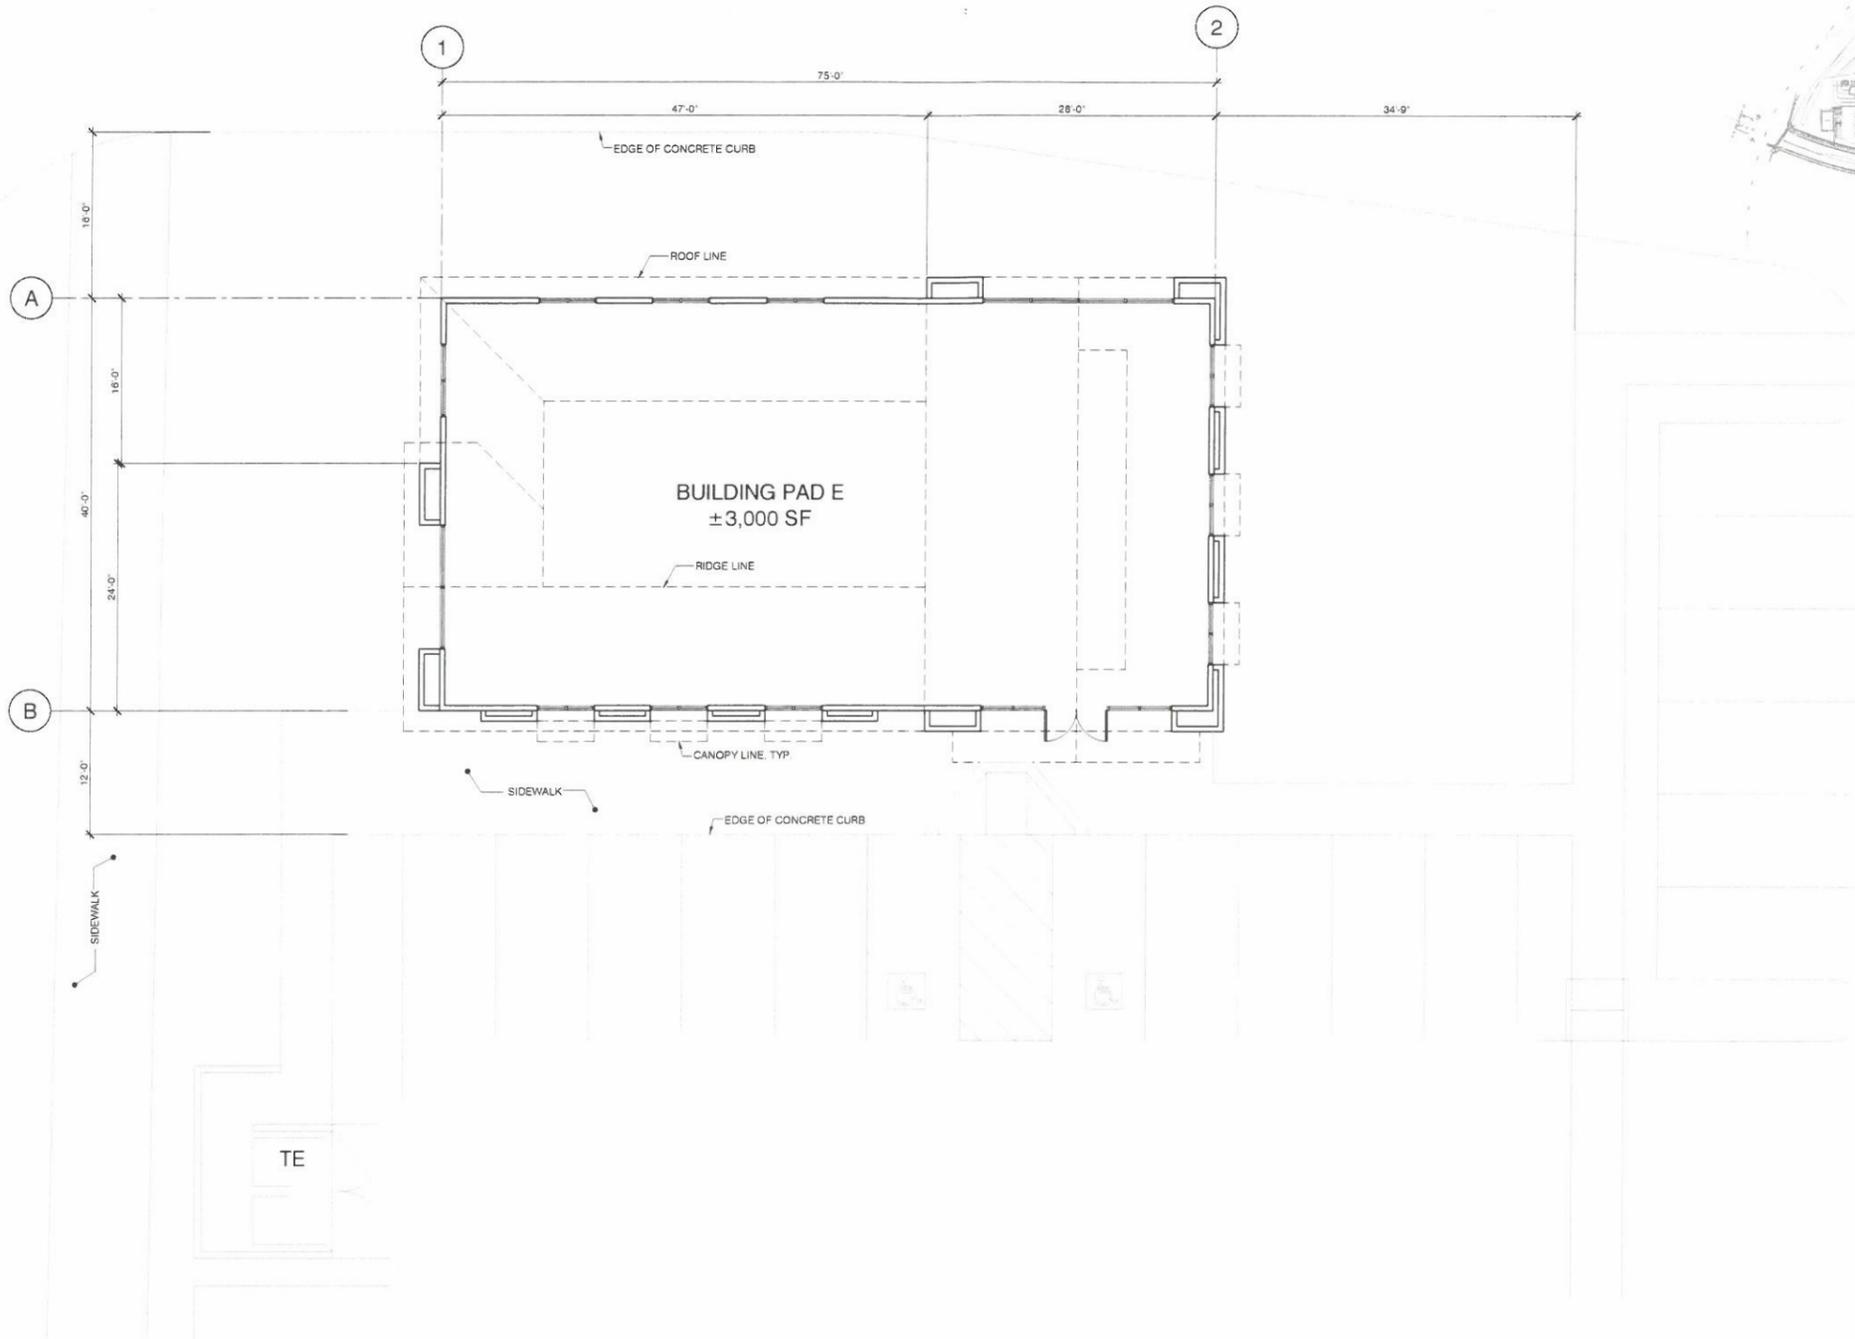

# BEDFORD MARKETPLACE SOUTH CORONA, CA

FLOOR PLAN  
PAD E BUILDING (±3,000 SF)

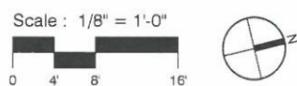

DATE: 07.17.2019  
MCG JOB #: 19 029.05

DATE REVISIONS

© MCG ARCHITECTS 2017 ALL RIGHTS RESERVED  
NOTE: This information is conceptual in nature and is subject to adjustments pending further verification and Client, Tenant, and Governmental Agency approvals. No warranties or guarantees of any kind are given or implied by the Architect.





111 Pacifica, Suite 280  
Irvine, California 92618  
☎ 949.553.1117 ☎ 949.474.7056  
mcgarchitecture.com






KEY PLAN  
NOT TO SCALE

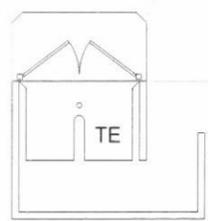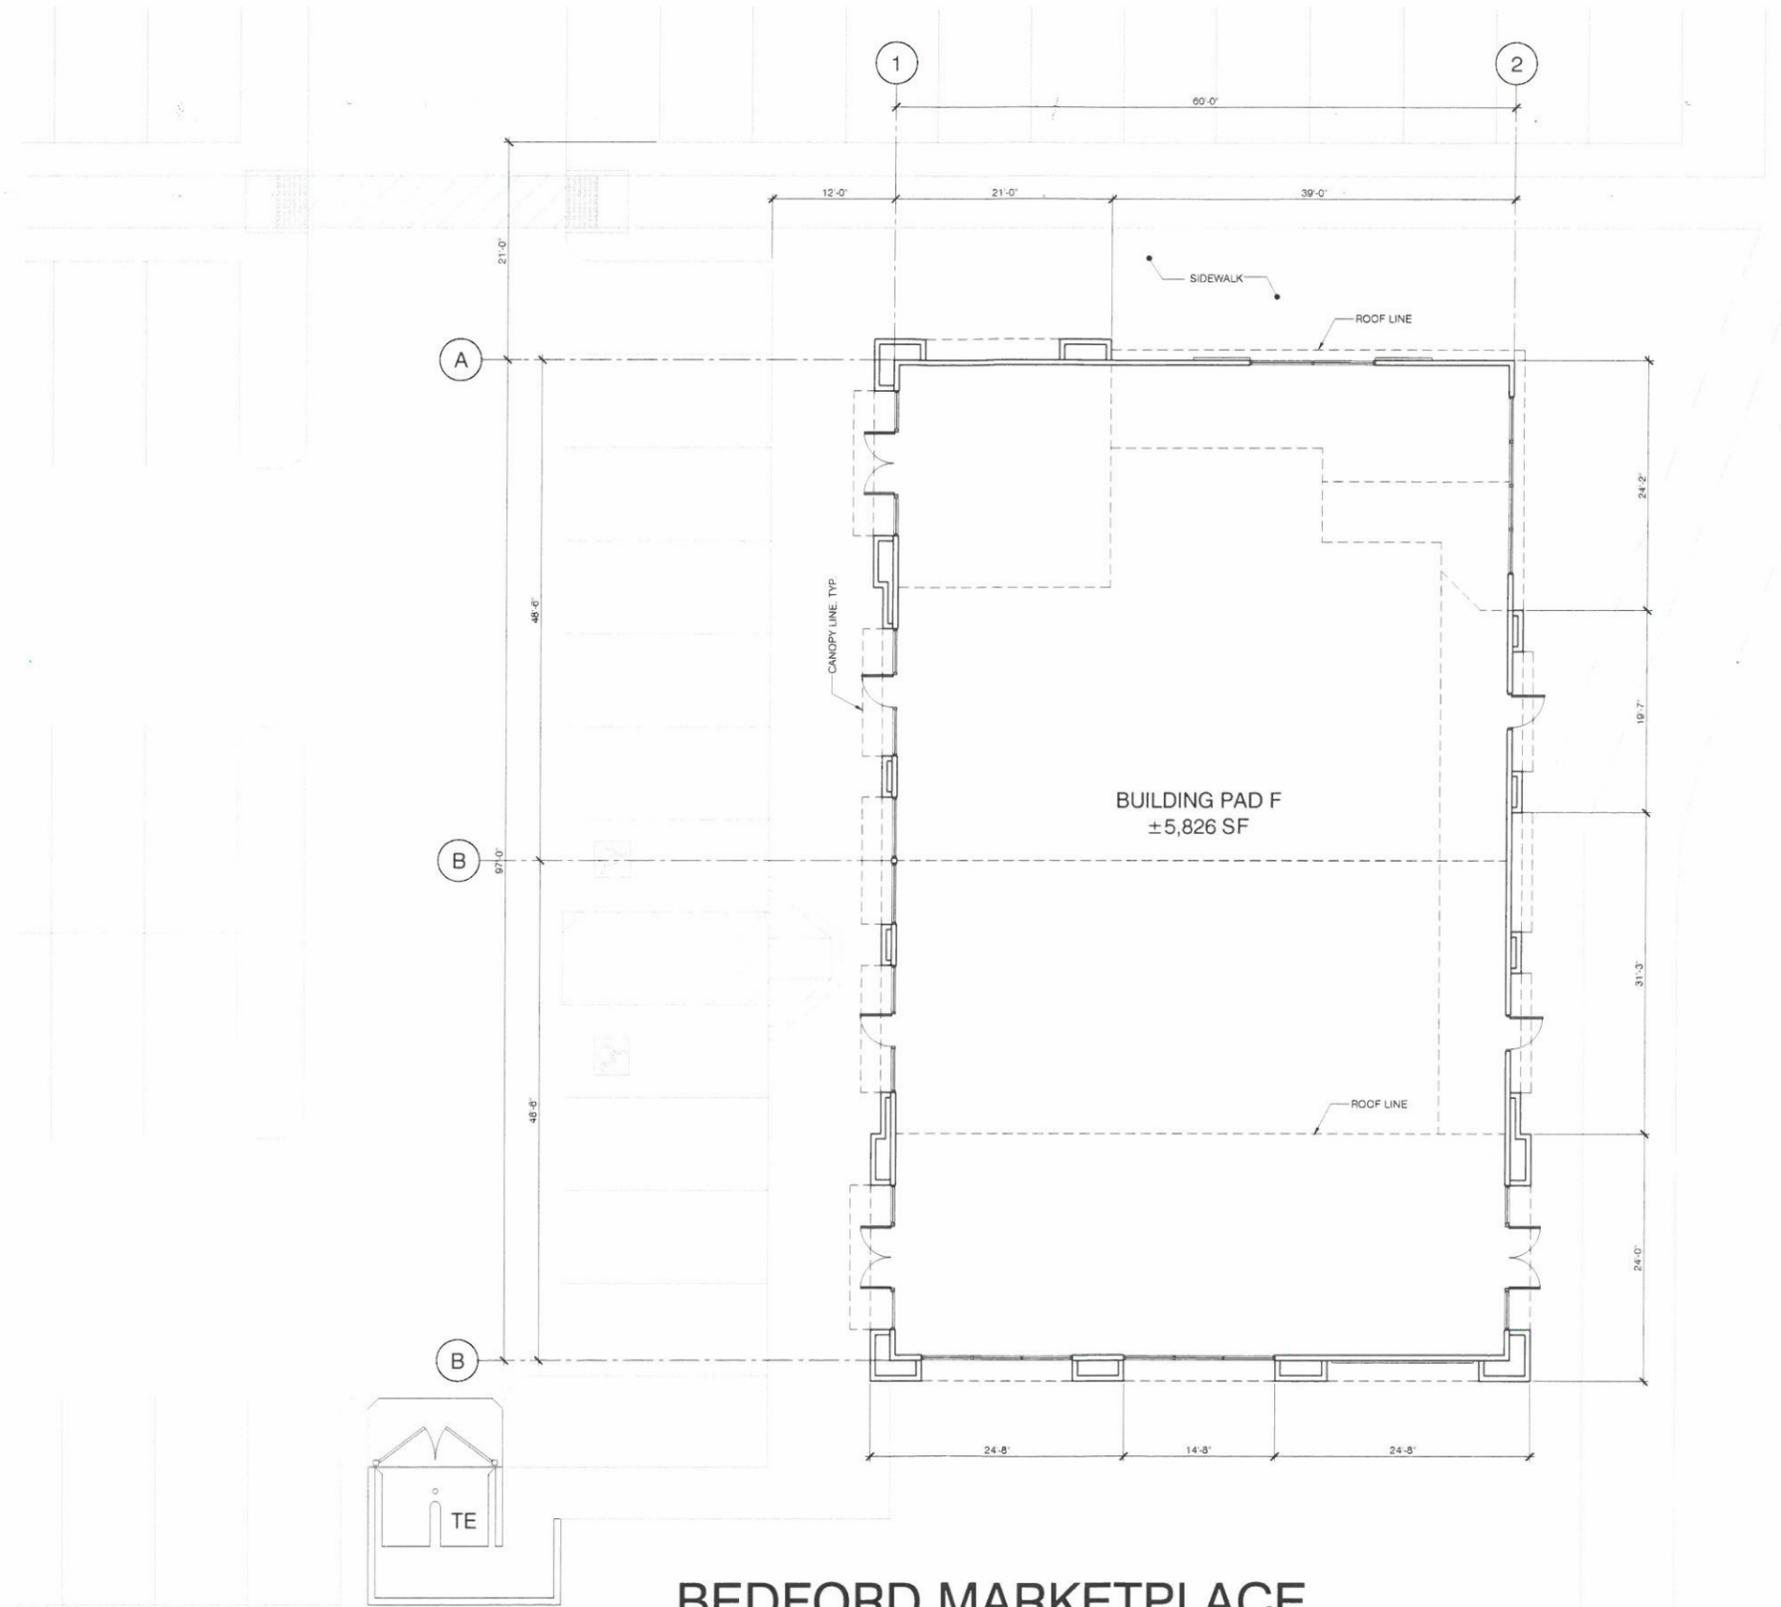

# BEDFORD MARKETPLACE SOUTH CORONA, CA

FLOOR PLAN  
PAD F BUILDING (±5,826 SF)

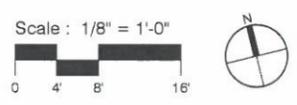


111 Pacifica, Suite 280  
Irvine, California 92618  
949.553.1117 949.474.7056  
mcgarchitecture.com



DATE: 07.17.2019  
MCG JOB #: 19.029.05

DATE	REVISIONS

© MCG ARCHITECTS 2017 ALL RIGHTS RESERVED  
NOTE: This information is conceptual in nature and is subject to adjustments pending further verification and Client, Tenant, and Governmental Agency approvals. No warranties or guarantees of any kind are given or implied by the Architect.

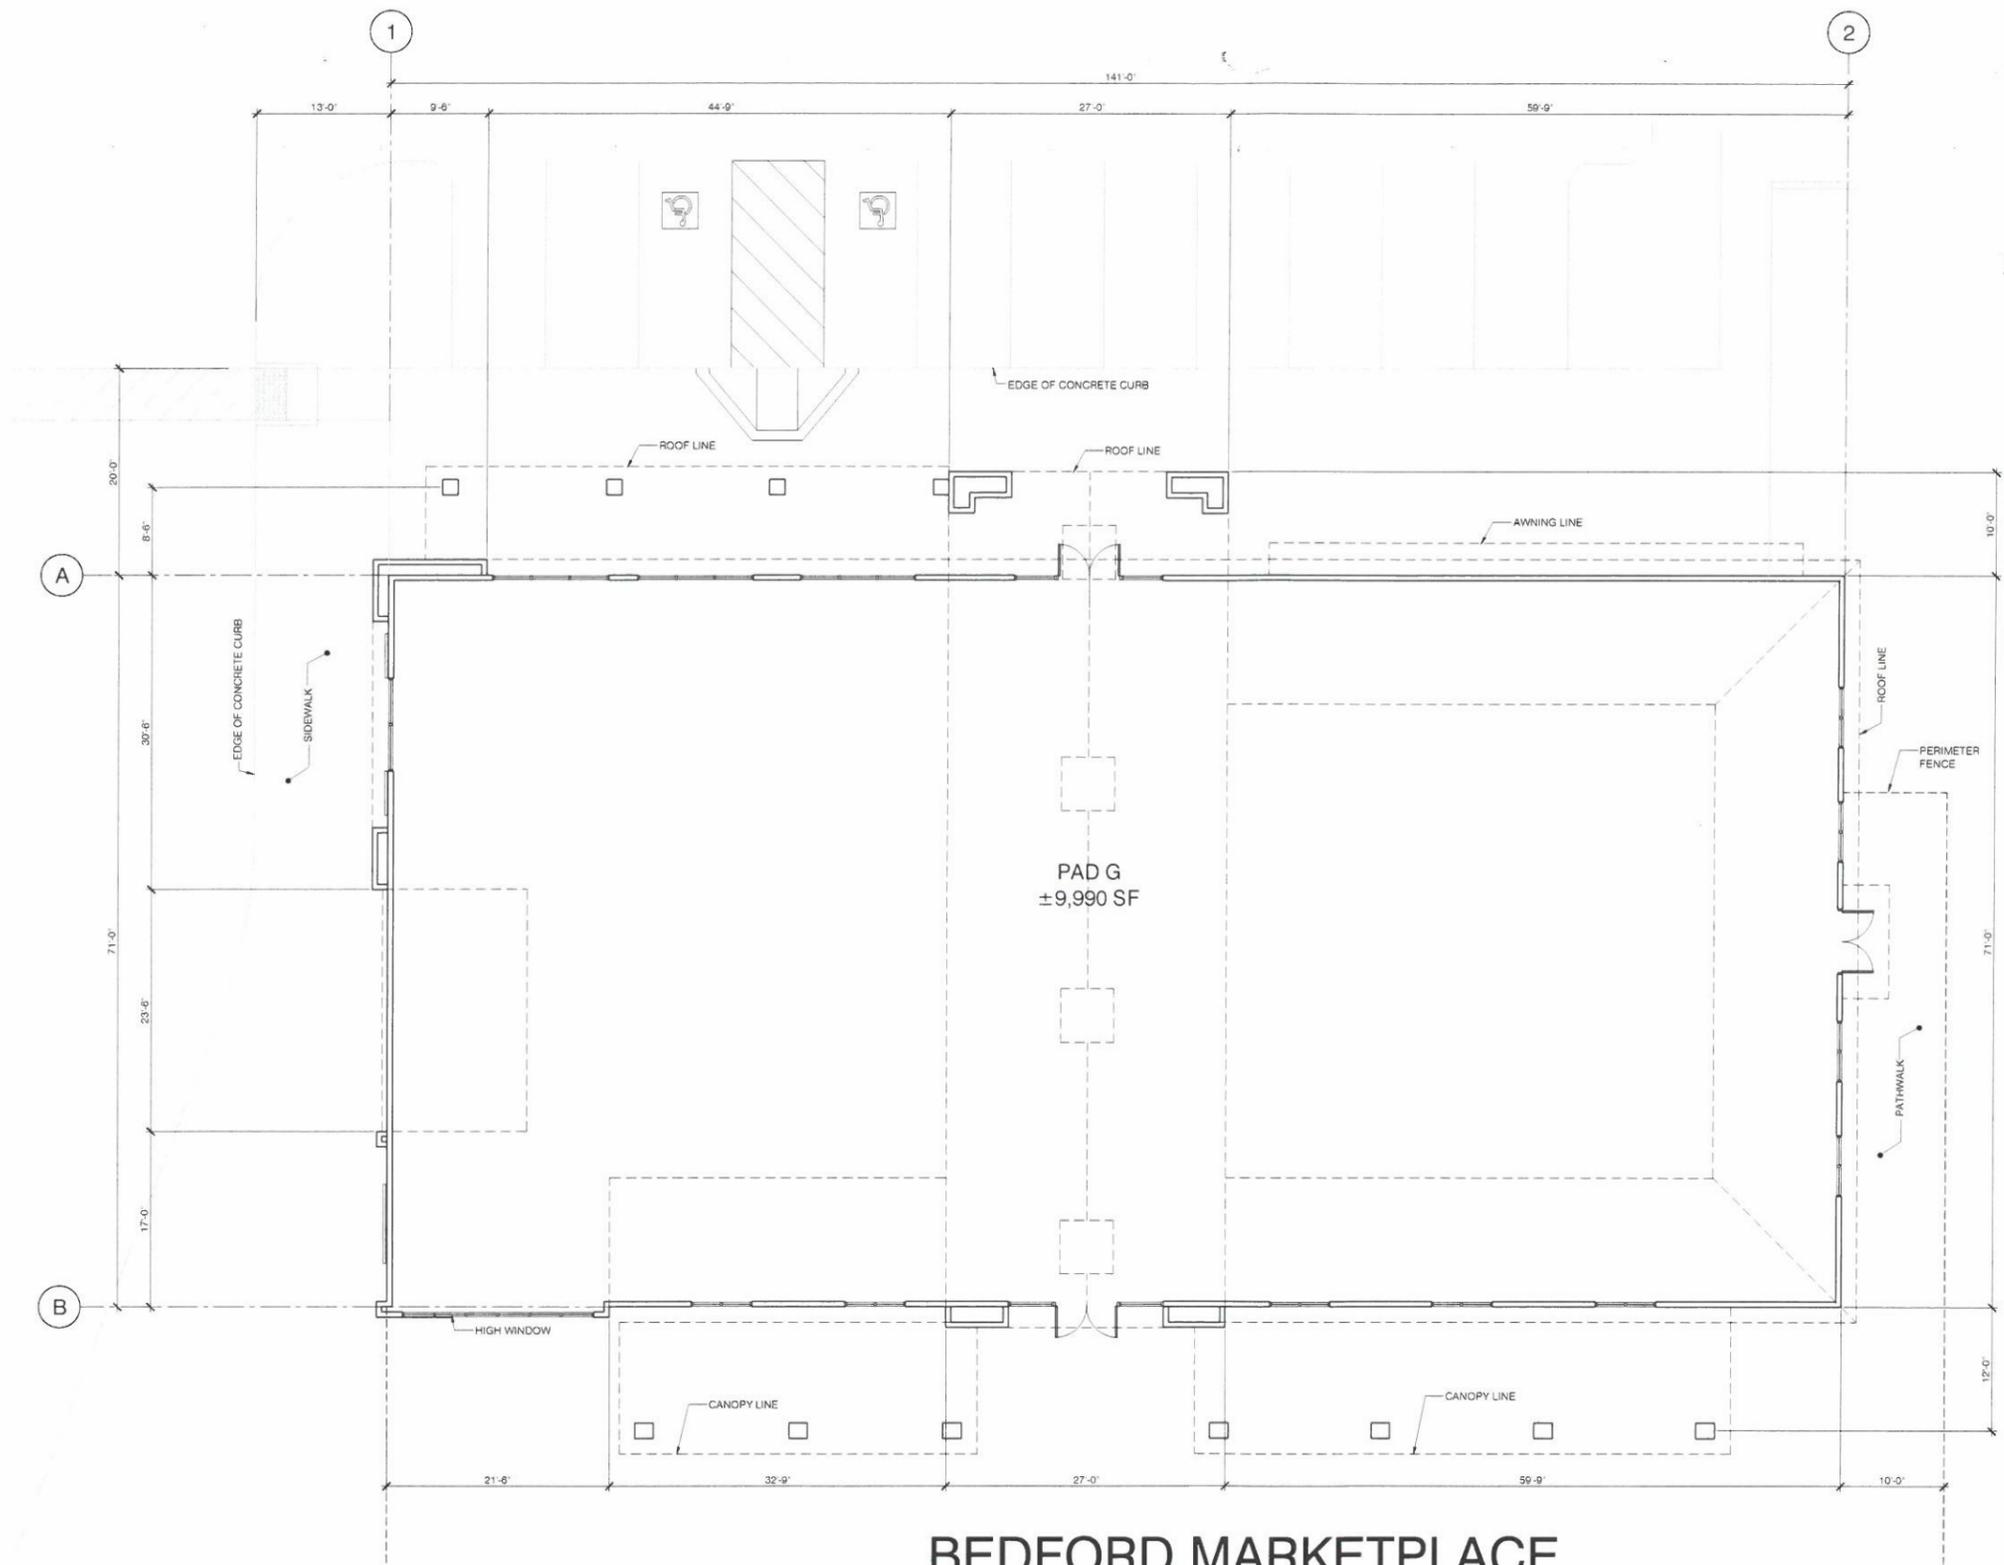


**BEDFORD MARKETPLACE**  
**SOUTH CORONA, CA**

**FLOOR PLAN**  
**PAD G BUILDING (±9,990 SF)**

DATE: 07.17.2019  
 MCG JOB #: 19.029.05


DATE	REVISIONS

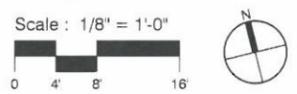

111 Pacifica, Suite 280  
 Irvine, California 92618  
 ☎ 949.553.1117 ☎ 949.474.7056  
 mcgarchitecture.com



© MCG ARCHITECTS 2017 ALL RIGHTS RESERVED  
 NOTE: This information is conceptual in nature and is subject to adjustments pending further verification and Client, Tenant, and Governmental Agency approvals. No warranties or guarantees of any kind are given or implied by the Architect.

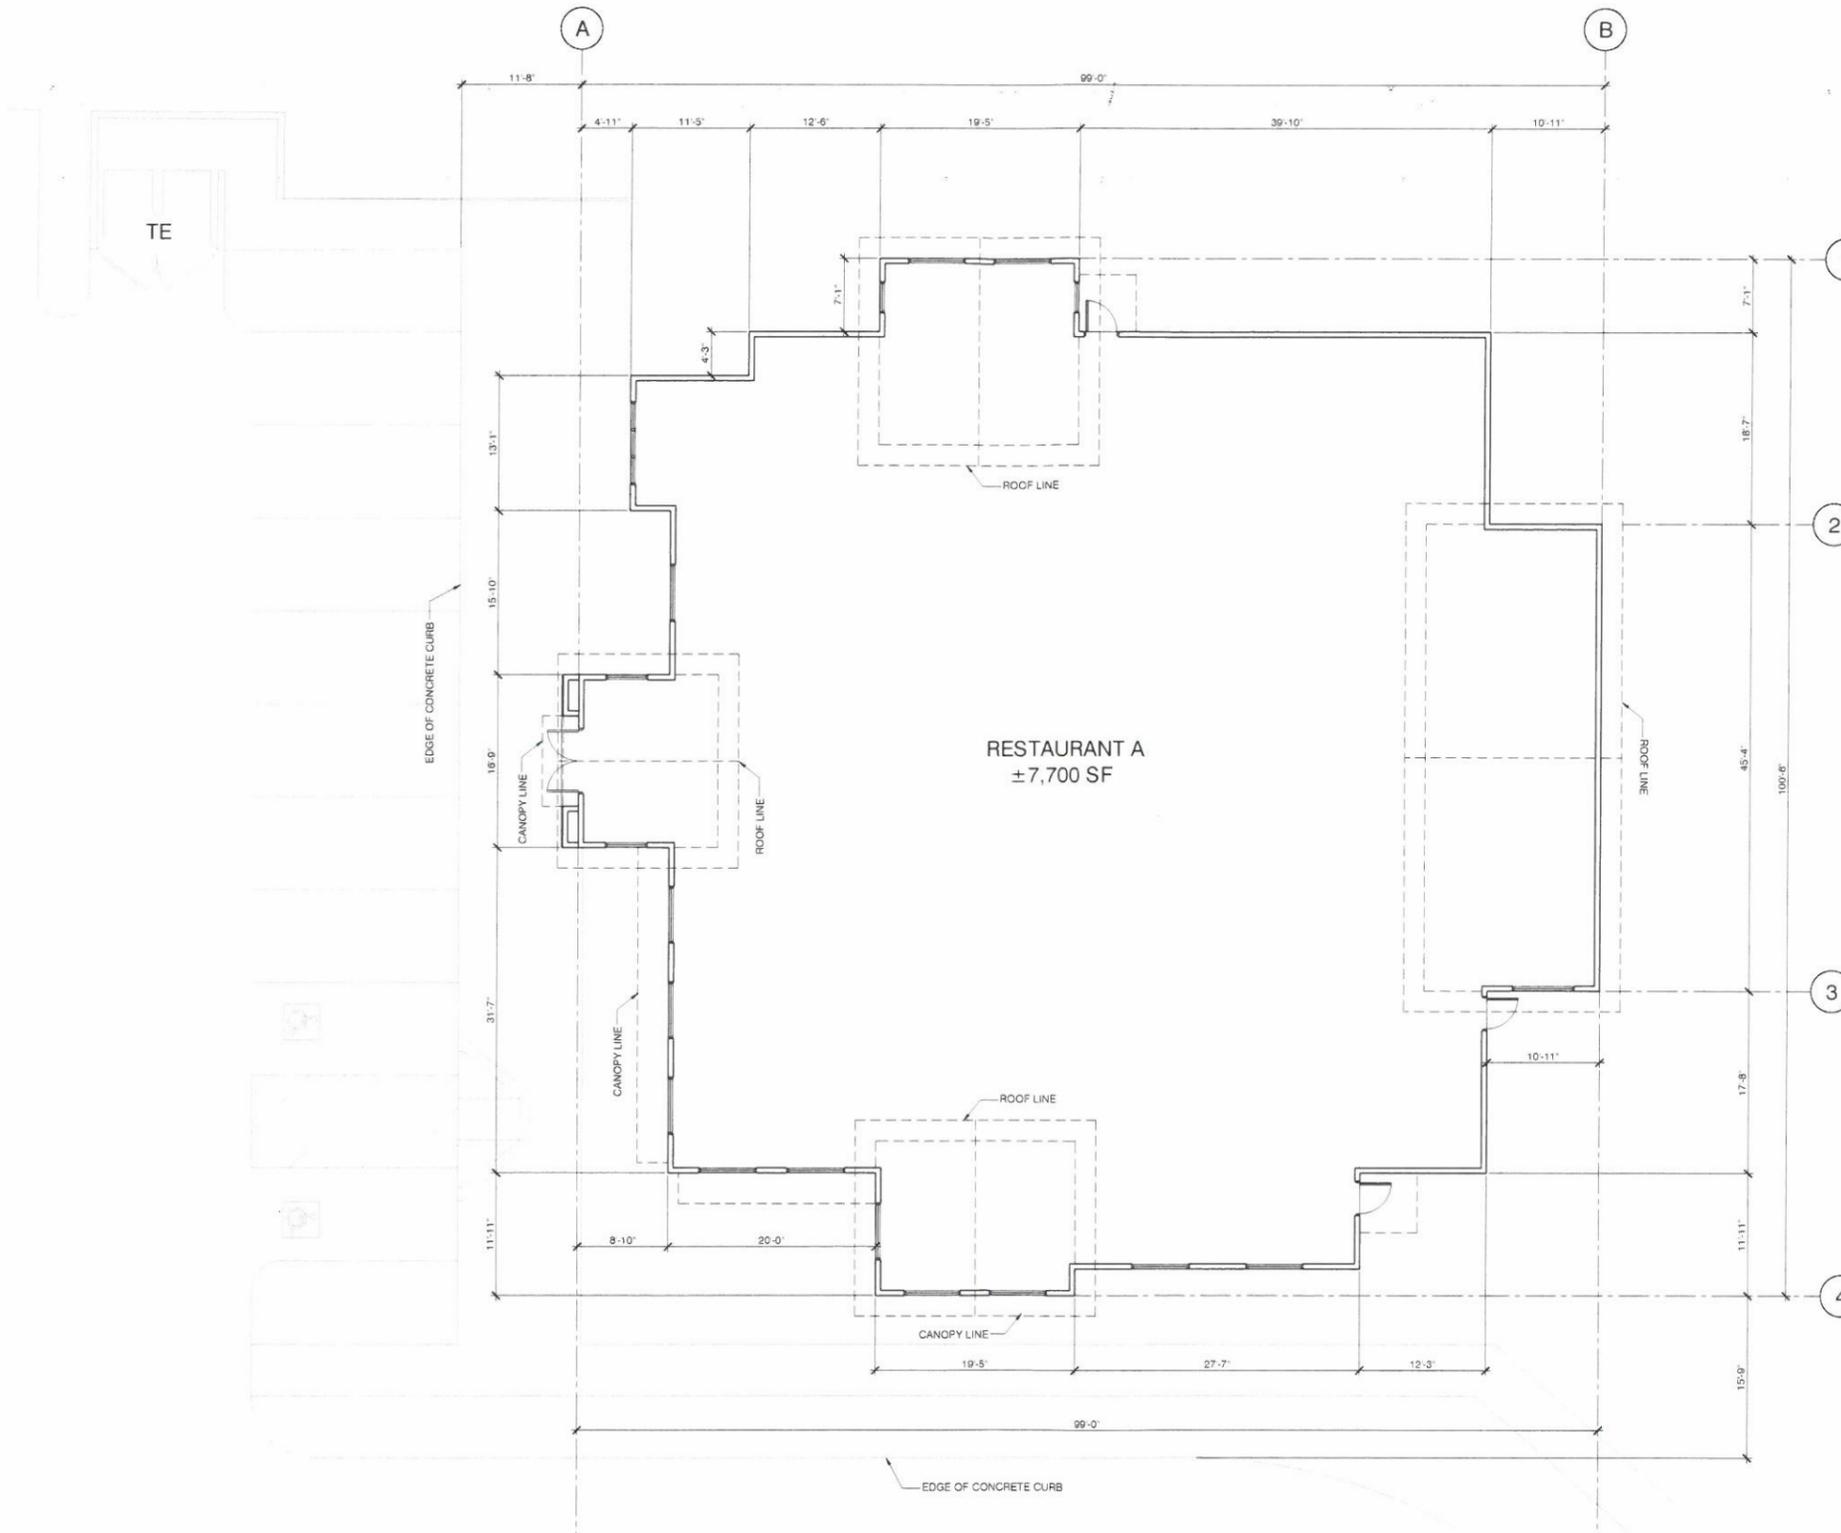


KEY PLAN  
NOT TO SCALE

## BEDFORD MARKETPLACE SOUTH CORONA, CA

FLOOR PLAN  
RESTAURANT A ( ±7,700 SF)

DATE: 07.17.2019  
MCG JOB #: 19.029.05


DATE	REVISIONS

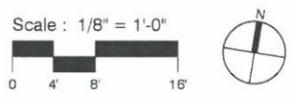

111 Pacifica, Suite 280  
Irvine, California 92618  
☎ 949.553.1117 ☎ 949.474.7056  
mcgarchitecture.com



© MCG ARCHITECTS 2017 ALL RIGHTS RESERVED  
NOTE: This information is conceptual in nature and is subject to adjustments pending further verification and Client, Tenant, and Governmental Agency approvals. No warranties or guarantees of any kind are given or implied by the Architect.

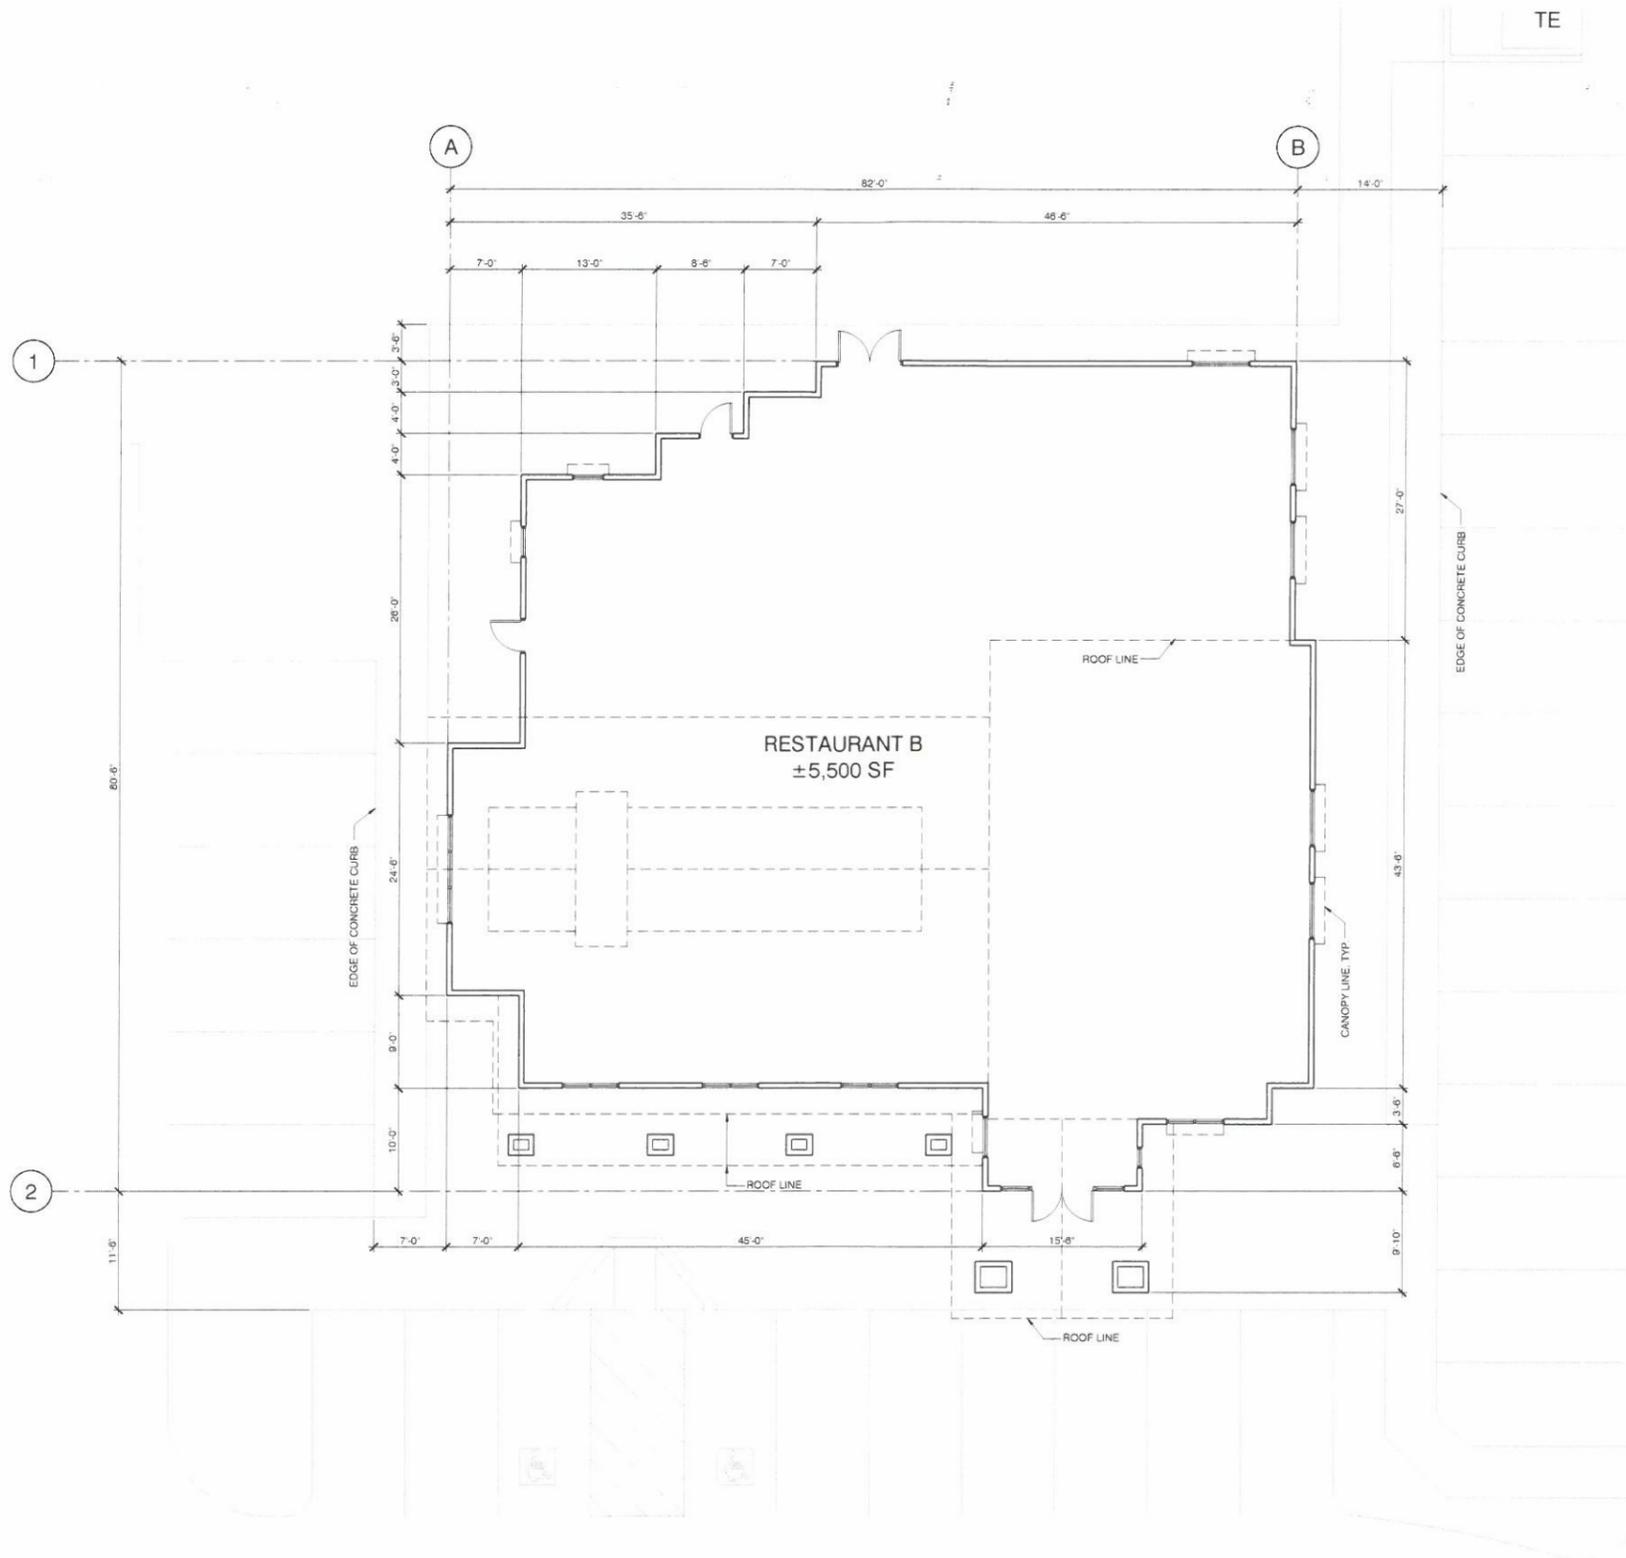


## BEDFORD MARKETPLACE SOUTH CORONA, CA

FLOOR PLAN  
RESTAURANT B ( ±5,500 SF)

DATE: 07.17.2019  
MCG JOB #: 19.029.05

DATE	REVISIONS

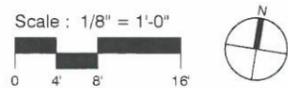

© MCG ARCHITECTS 2017. ALL RIGHTS RESERVED  
NOTE: This information is conceptual in nature and is subject to adjustments pending further verification and Client, Tenant, and Governmental Agency approvals. No warranties or guarantees of any kind are given or implied by the Architect.

GUARDIAN  COMPANIES

111 Pacifica, Suite 280  
Irvine, California 92618  
☎ 949.553.1117 ☎ 949.474.7056  
mcgarchitecture.com

