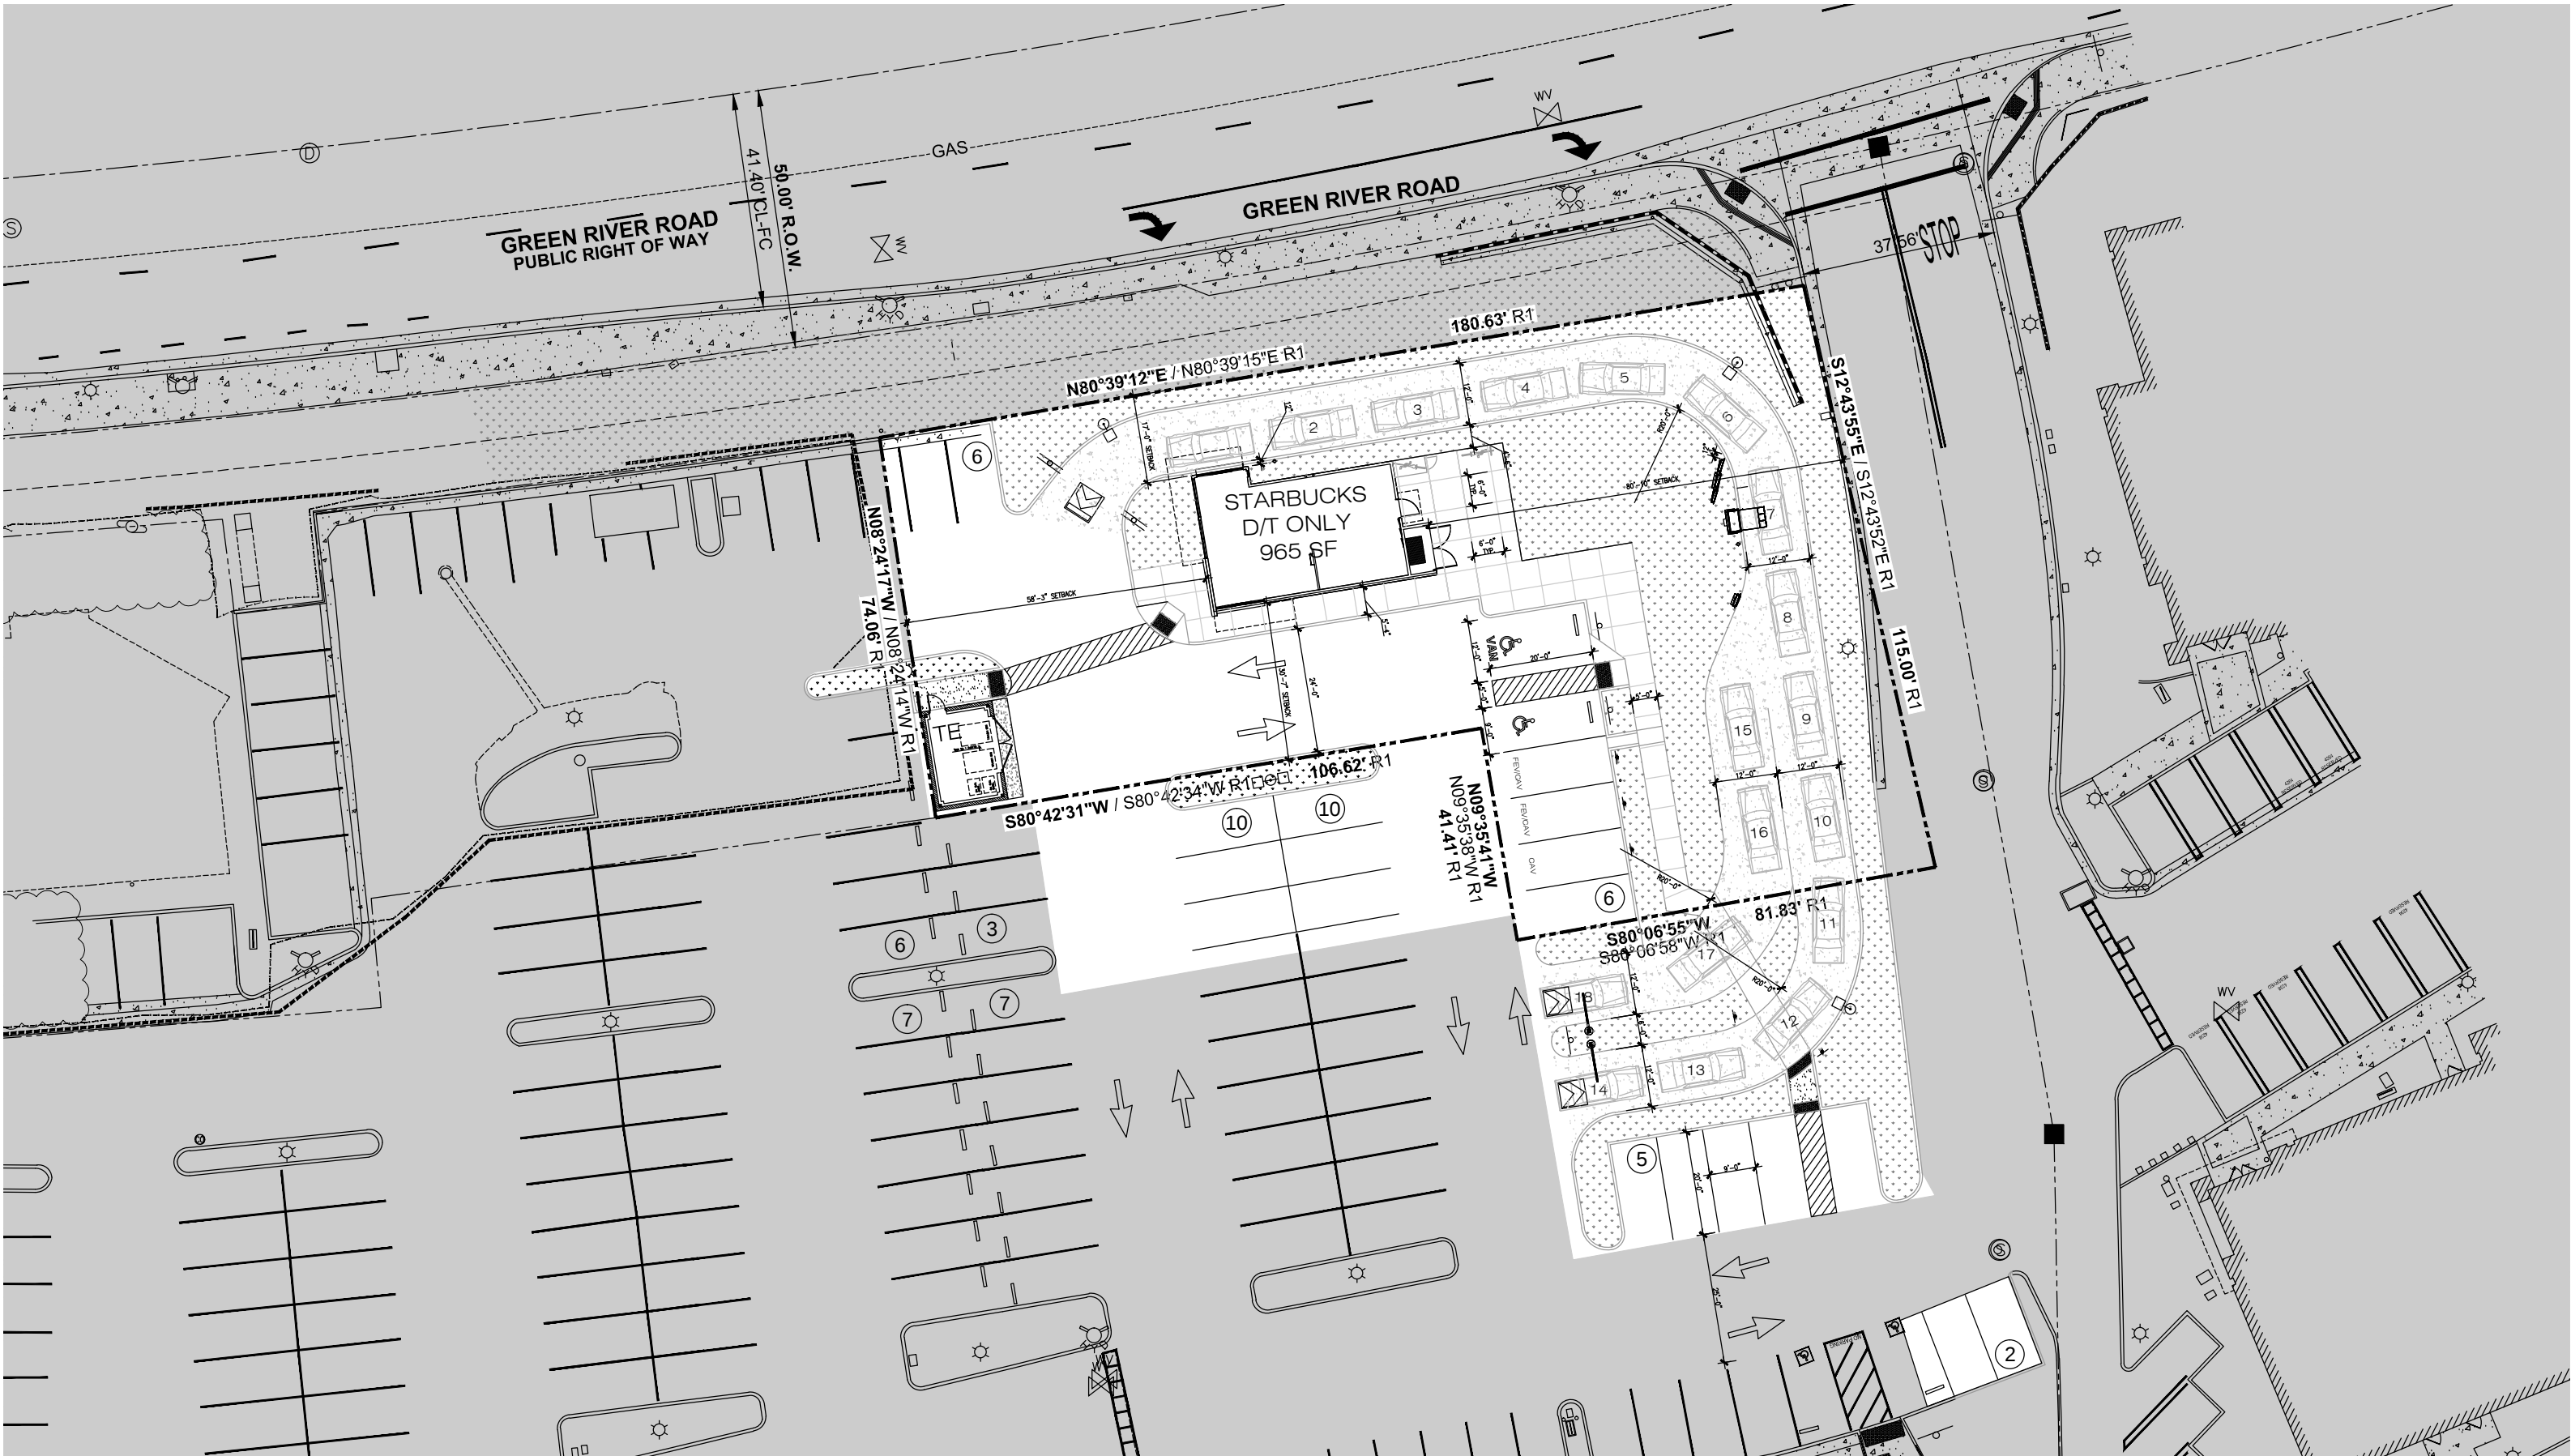


BICKEL GROUP
ARCHITECTURE
BICKEL GROUP INCORPORATED
3600 BIRCH STREET, SUITE 120
NEWPORT BEACH, CA 92660
P: 949.757.0411 F: 949.757.0511
www.bickelgrp.com

STARBUCKS

DOMINGUEZ RANCH ROAD AND GREEN RIVER ROAD
CORONA, CALIFORNIA

EXHIBIT 6 SITE PLAN

Scale: 1" = 30'-0"
April 11, 2023

P:\21\21350 - Corona, SEC Green River Rd & Dominguez Ranch
Rd\CD\21350 - Site Plan- Dual Drive-Thru Option 2.dwg

The plans, ideas, arrangements and designs indicated or represented by this drawing are owned by, and are the property of BICKEL GROUP, and were created and developed solely for use on, and in connection with this specific project, and shall not be used, in whole or in part, for any purpose for which they were not originally intended without written permission from BICKEL GROUP © 2017.