



**WOODSPRING
SUITESSM**

AN EXTENDED STAY HOTEL

SIGN SURVEY

2370 Tuscany Street | Corona, CA 92883



December 13, 2019




2655 International Parkway Virginia

EXHIBIT F

SITE MAP

2370 TUSCANY STREET APN 279-140-013 PRECISE PLAN IN THE CITY OF CORONA, COUNTY OF RIVERSIDE, AUGUST 2019

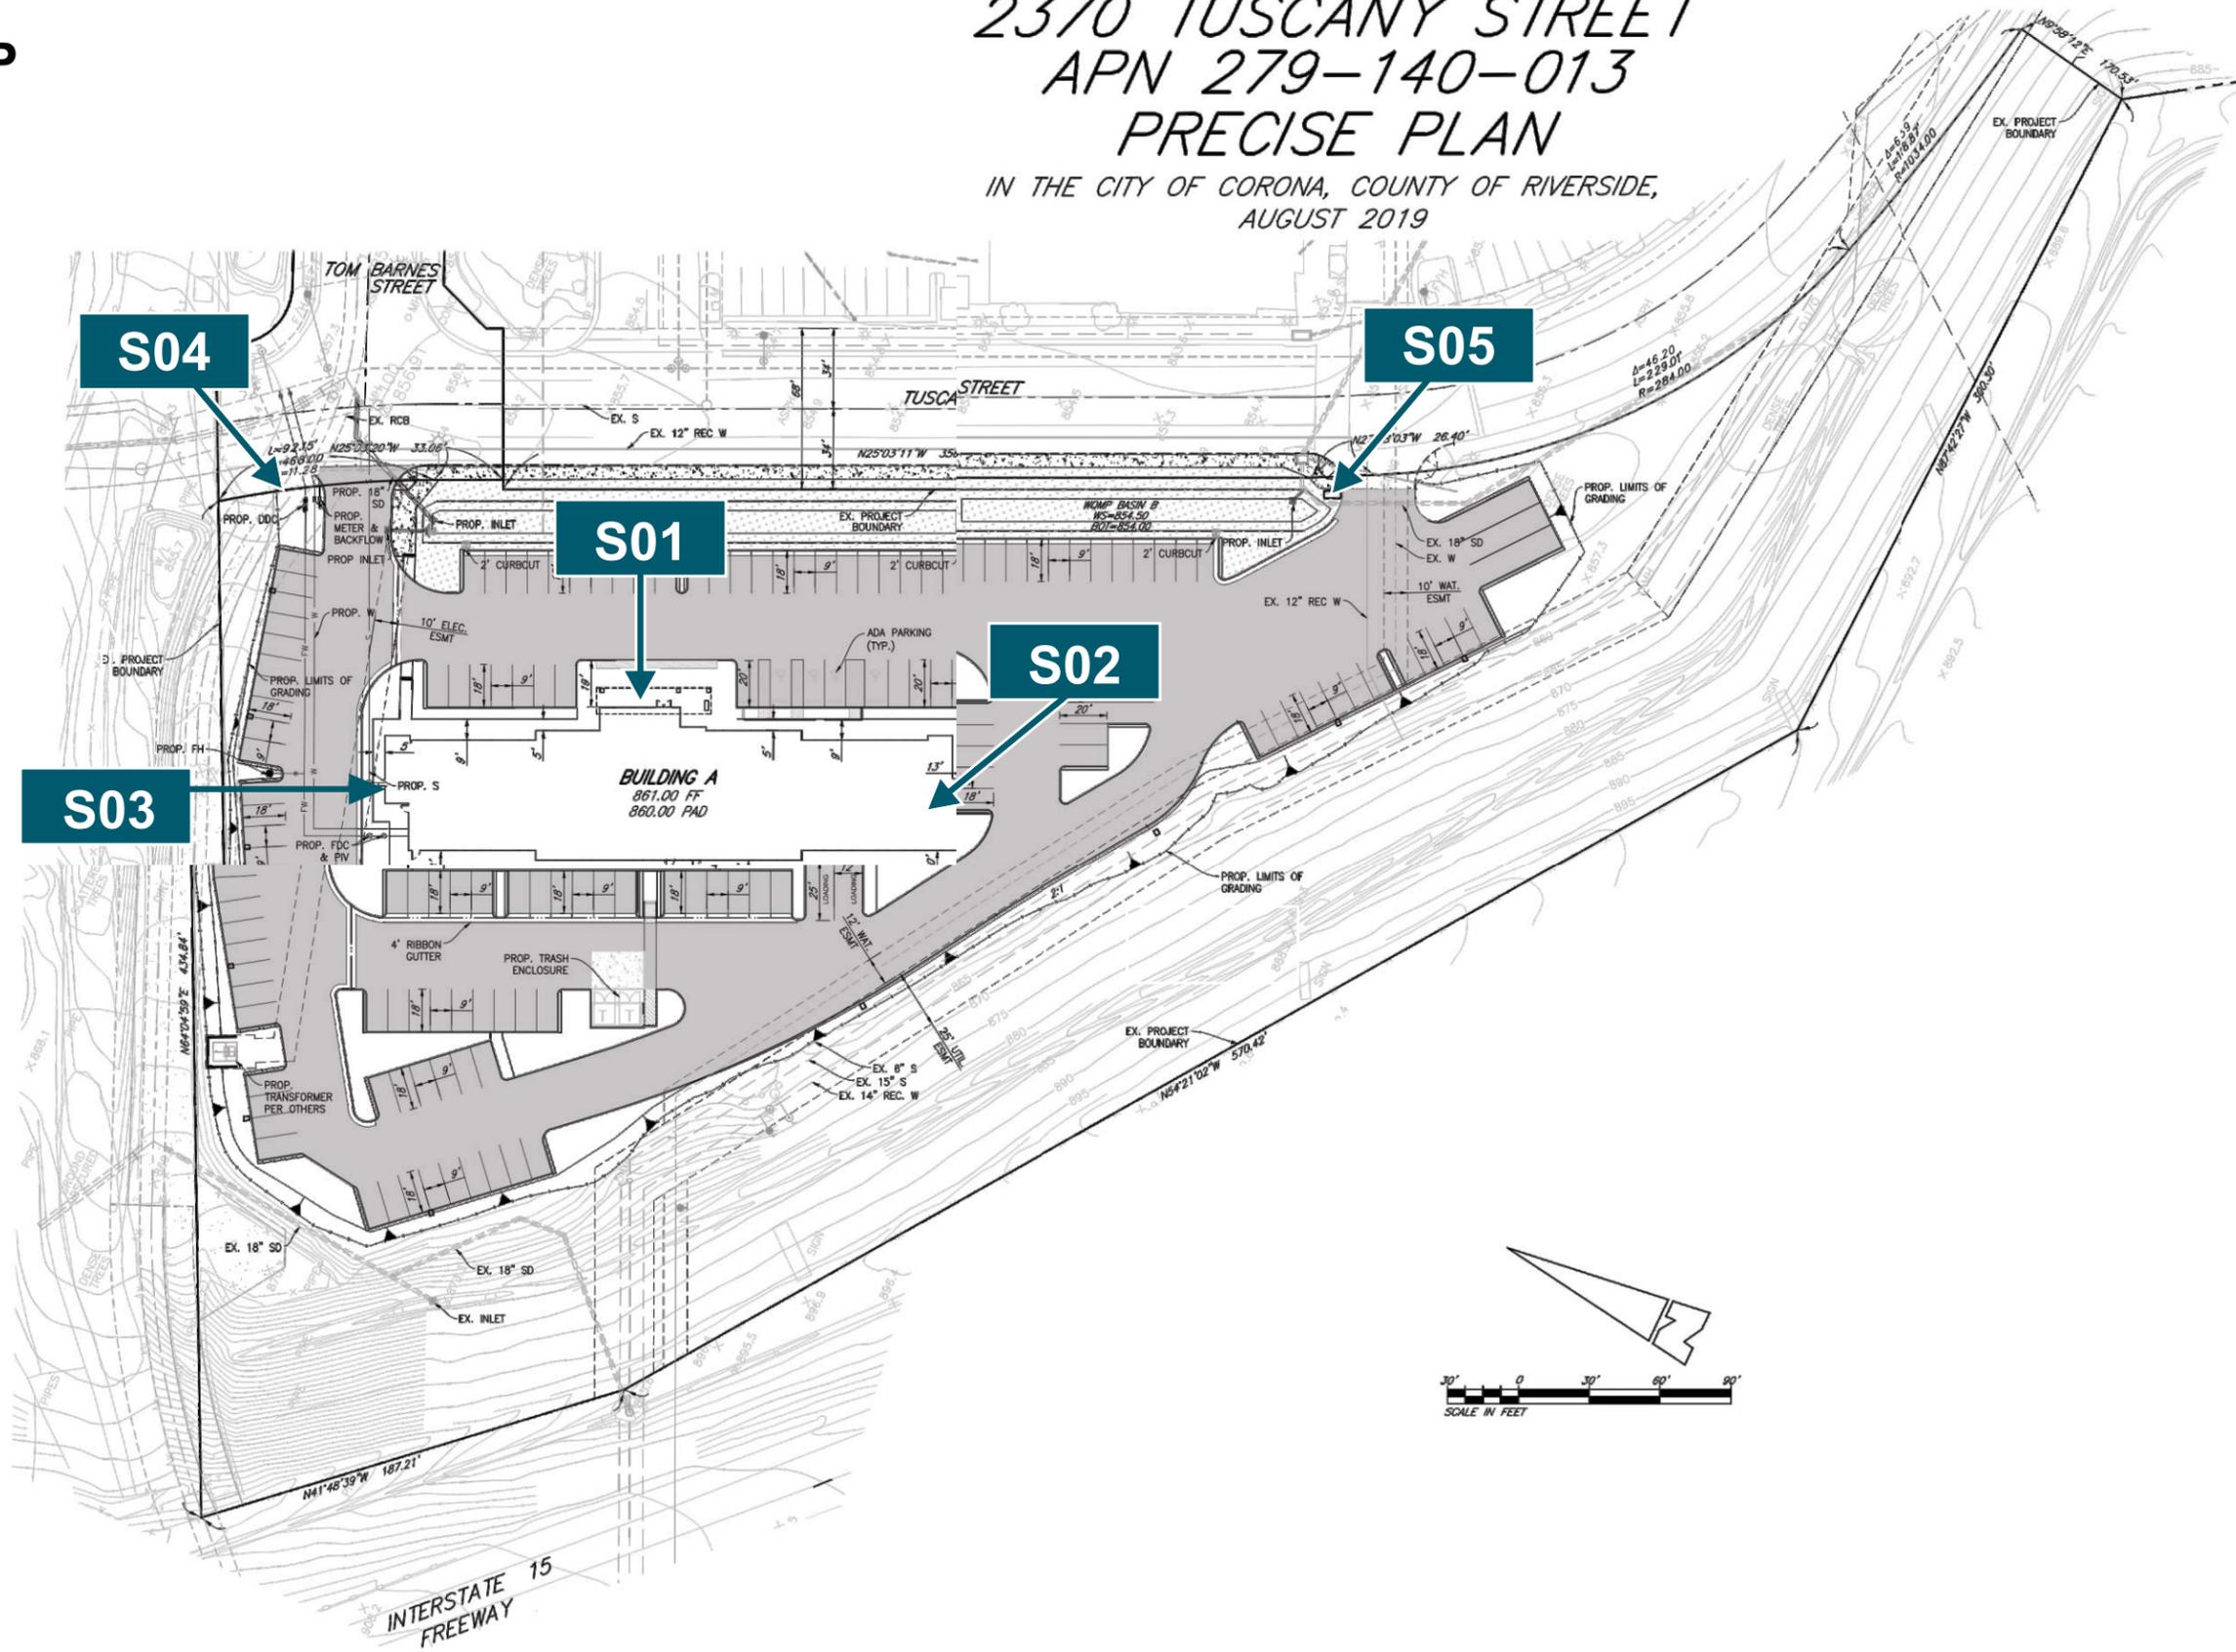

ADDRESS: 2370 Tuscany Street | Corona, CA 92883

DRAWN BY: C.Arocho

DATE: 09/10/2019

REVISION: 12/13/19

PAGE: 2

This document is the sole property of AGI, and all design, manufacturing, reproduction, use and sale rights regarding the same are expressly forbidden. It is submitted under a confidential relationship, for a special purpose, and the recipient, by accepting this document, assumes the custody and agrees that this document will not be copied or reproduced in whole or in part, nor its contents revealed in any manner or to any person except for the purpose for which it was tendered, nor any special features peculiar to this design be incorporated in other projects.




2655 International Parkway
Virginia Beach, VA 23452

PROPOSED: SIGN S01 - CLH-16



EAST ELEVATION
(SCALE: 1/16" = 1'-0")

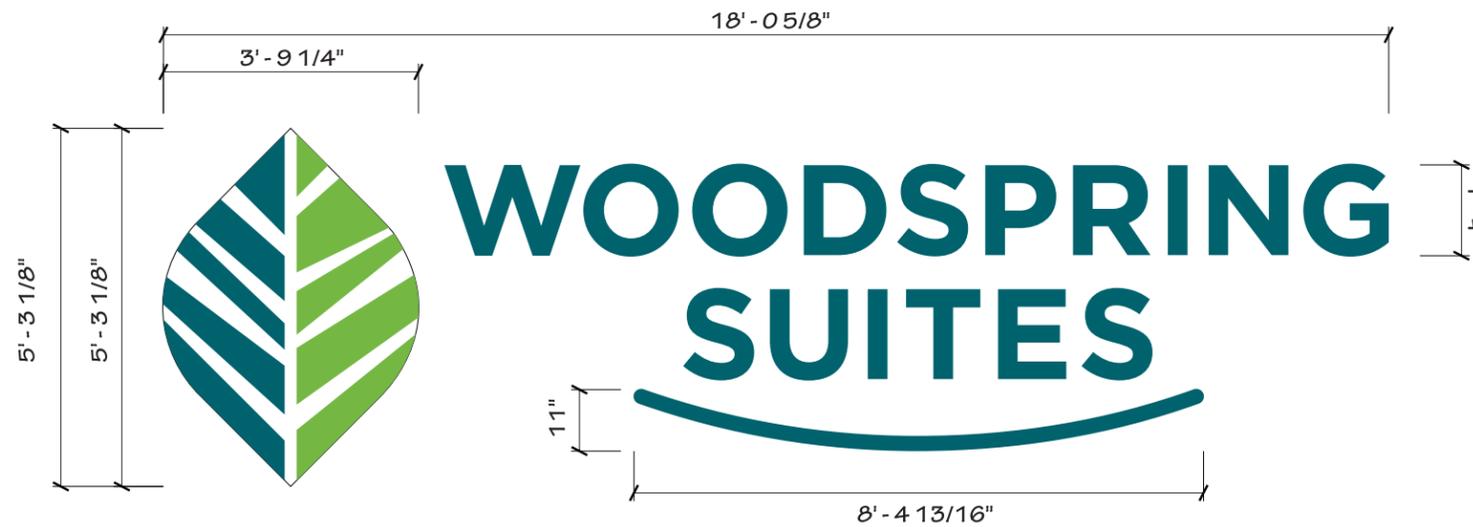

WOODSPRING SUITES HORIZONTAL CHANNEL LETTERS

SIGN TYPE	"W" HEIGHT	LOGO HEIGHT	LOGO LENGTH	UNDERSCORE HEIGHT	UNDERSCORE LENGTH	OVERALL HEIGHT	OVERALL LENGTH	BOXED SQUARE FOOTAGE
	A	B	C	D	E	F	G	
CLH-16	16"	5' - 3 1/8"	3' - 9 1/4"	11"	8' - 4 13/16"	5' - 3 1/8"	18' - 0 5/8"	94.96

SIGN DETAILS:

Sign Type: CLH-16

Description: Channel Letters

Restoration SOW:

Electrical SOW: To be provided to sign location by others

Landscaping SOW: N/A

Comments: 5' - 3 1/8" OAH
Proposed - 94.96 sq. ft.



ADDRESS: 2370 Tuscany Street | Corona, CA 92883

DRAWN BY: C.Arocho

DATE: 09/10/2019

REVISION: 12/13/19

PAGE: 3

This document is the sole property of AGI, and all design, manufacturing, reproduction, use and sale rights regarding the same are expressly forbidden. It is submitted under a confidential relationship, for a special purpose, and the recipient, by accepting this document, assumes the custody and agrees that this document will not be copied or reproduced in whole or in part, nor its contents revealed in any manner or to any person except for the purpose for which it was tendered, nor any special features peculiar to this design be incorporated in other projects.




2655 International Parkway
Virginia Beach, VA 23452

PROPOSED: SIGN S02 - CLH-16



SOUTH ELEVATION
(SCALE: 1/16" - 1'-0")

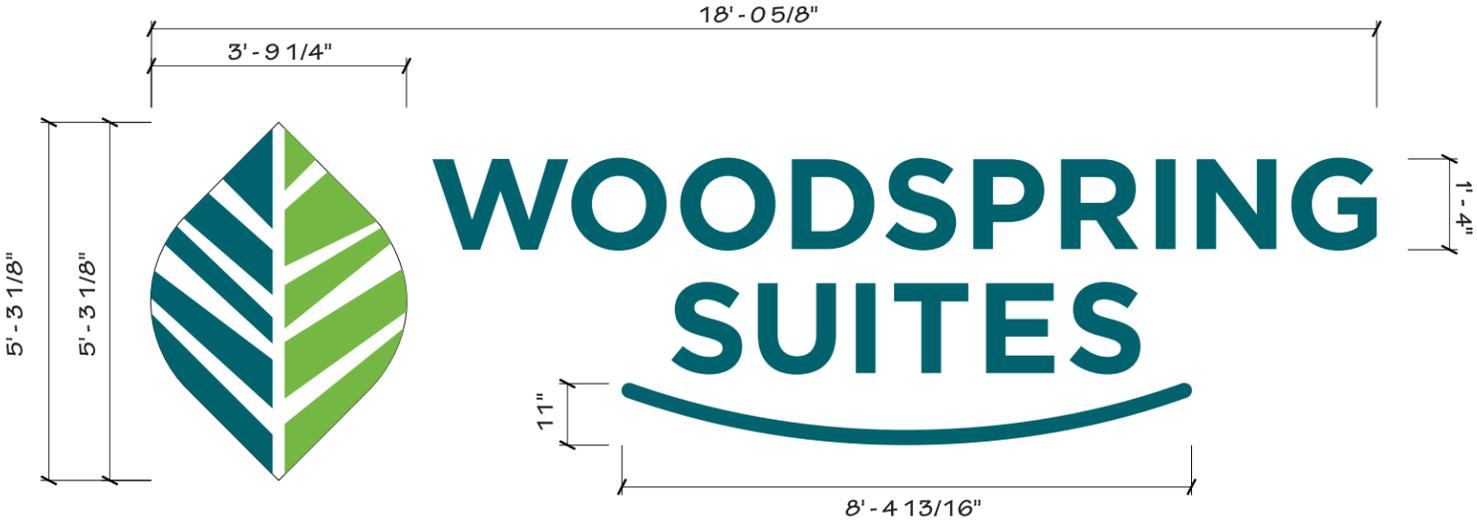

SIGN DETAILS:

Sign Type: CLH-16

Description: Channel Letters

Restoration SOW:

Electrical SOW: To be provided to sign location by others

Landscaping SOW: N/A

Comments: 5' - 3 1/8" OAH
Proposed - 94.96 sq. ft.

WOODSPRING SUITES HORIZONTAL CHANNEL LETTERS								
SIGN TYPE	"W" HEIGHT	LOGO HEIGHT	LOGO LENGTH	UNDERSCORE HEIGHT	UNDERSCORE LENGTH	OVERALL HEIGHT	OVERALL LENGTH	BOXED SQUARE FOOTAGE
	A	B	C	D	E	F	G	
CLH-16	16"	5' - 3 1/8"	3' - 9 1/4"	11"	8' - 4 13/16"	5' - 3 1/8"	18' - 0 5/8"	94.96



ADDRESS: 2370 Tuscany Street | Corona, CA 92883

DRAWN BY: C.Arocho

DATE: 09/10/2019

REVISION: 12/13/19

PAGE: 4


This document is the sole property of AGI, and all design, manufacturing, reproduction, use and sale rights regarding the same are expressly forbidden. It is submitted under a confidential relationship, for a special purpose, and the recipient, by accepting this document, assumes the custody and agrees that this document will not be copied or reproduced in whole or in part, nor its contents revealed in any manner or to any person except for the purpose for which it was tendered, nor any special features peculiar to this design be incorporated in other projects.



PROPOSED: SIGN S03 - CLH-16



NORTH ELEVATION
(SCALE: 1/16" = 1'-0")

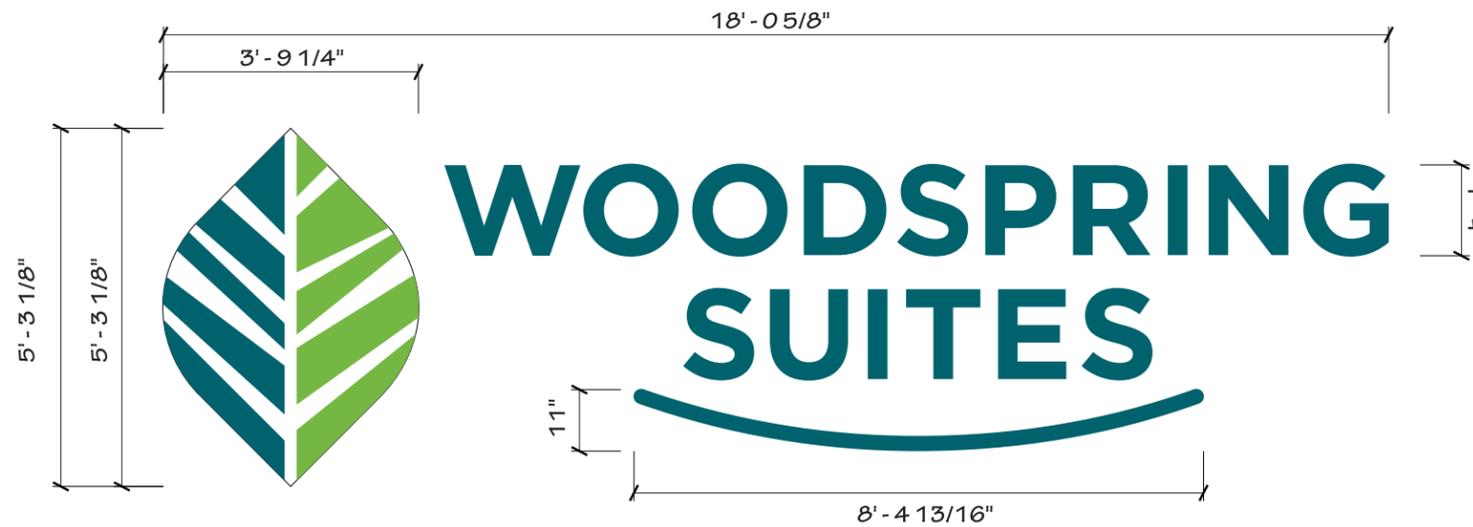

WOODSPRING SUITES HORIZONTAL CHANNEL LETTERS

SIGN TYPE	"W" HEIGHT	LOGO HEIGHT	LOGO LENGTH	UNDERScore HEIGHT	UNDERScore LENGTH	OVERALL HEIGHT	OVERALL LENGTH	BOXED SQUARE FOOTAGE
	A	B	C	D	E	F	G	
CLH-16	16"	5' - 3 1/8"	3' - 9 1/4"	11"	8' - 4 13/16"	5' - 3 1/8"	18' - 0 5/8"	94.96

SIGN DETAILS:

Sign Type: CLH-16

Description: Channel Letters

Restoration SOW:

Electrical SOW: To be provided to sign location by others

Landscaping SOW: N/A

Comments: 5' - 3 1/8" OAH
Proposed - 94.96 sq. ft.



ADDRESS: 2370 Tuscany Street | Corona, CA 92883

DRAWN BY: C.Arocho

DATE: 09/10/2019

REVISION: 12/13/19


PAGE: 5

This document is the sole property of AGI, and all design, manufacturing, reproduction, use and sale rights regarding the same are expressly forbidden. It is submitted under a confidential relationship, for a special purpose, and the recipient, by accepting this document, assumes the custody and agrees that this document will not be copied or reproduced in whole or in part, nor its contents revealed in any manner or to any person except for the purpose for which it was tendered, nor any special features peculiar to this design be incorporated in other projects.



2655 International Parkway
Virginia Beach, VA 23452

PROPOSED: SIGN S04 & S05 - DIR-8

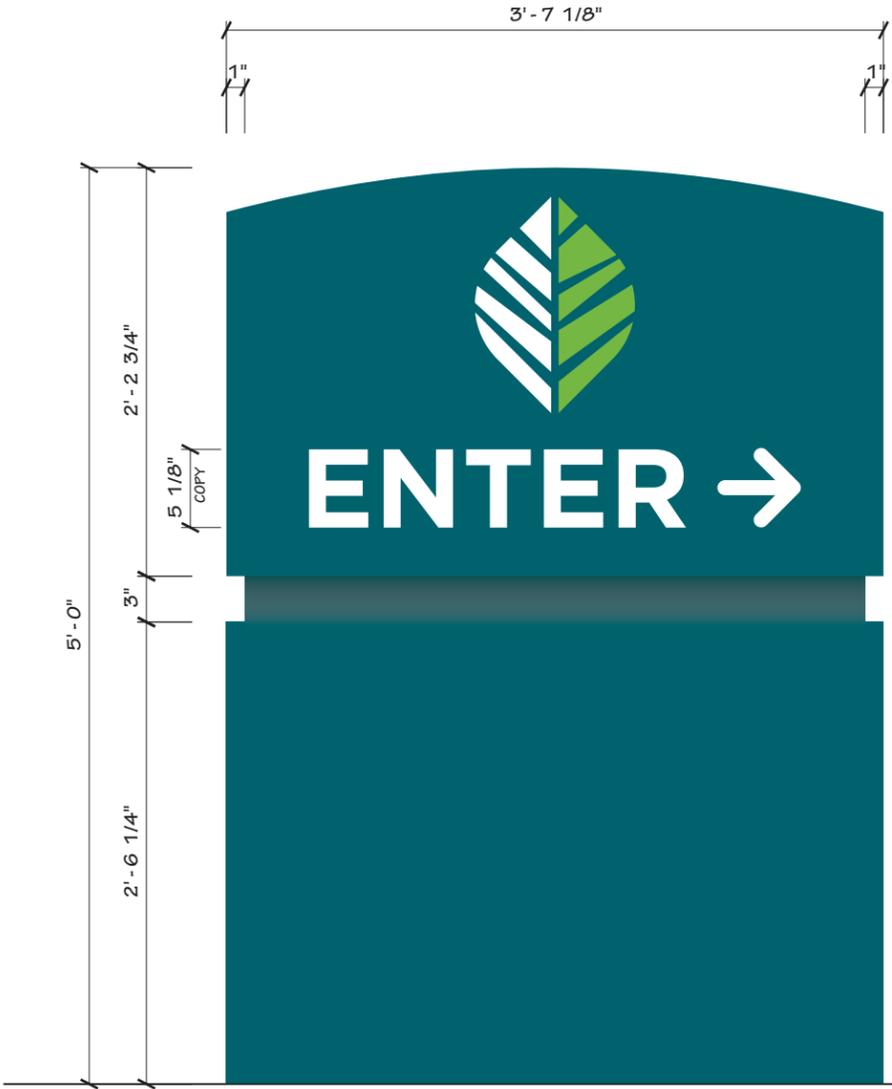

DIR-8
 Total - 8 Sq.Ft.
 Scale: 1" = 1'-0"

SIGN DETAILS:

Sign Type: DIR-8

Description: Directional

Restoration SOW:

Electrical SOW: To be provided to sign location by others

Landscaping SOW: N/A

Comments: 5' - 0" OAH
 Proposed - 8 sq. ft.



ADDRESS: 2370 Tuscany Street | Corona, CA 92883

DRAWN BY: C.Arocho

DATE: 09/10/2019

REVISION: 12/13/19

PAGE: 6

This document is the sole property of AGI, and all design, manufacturing, reproduction, use and sale rights regarding the same are expressly forbidden. It is submitted under a confidential relationship, for a special purpose, and the recipient, by accepting this document, assumes the custody and agrees that this document will not be copied or reproduced in whole or in part, nor its contents revealed in any manner or to any person except for the purpose for which it was tendered, nor any special features peculiar to this design be incorporated in other projects.

