


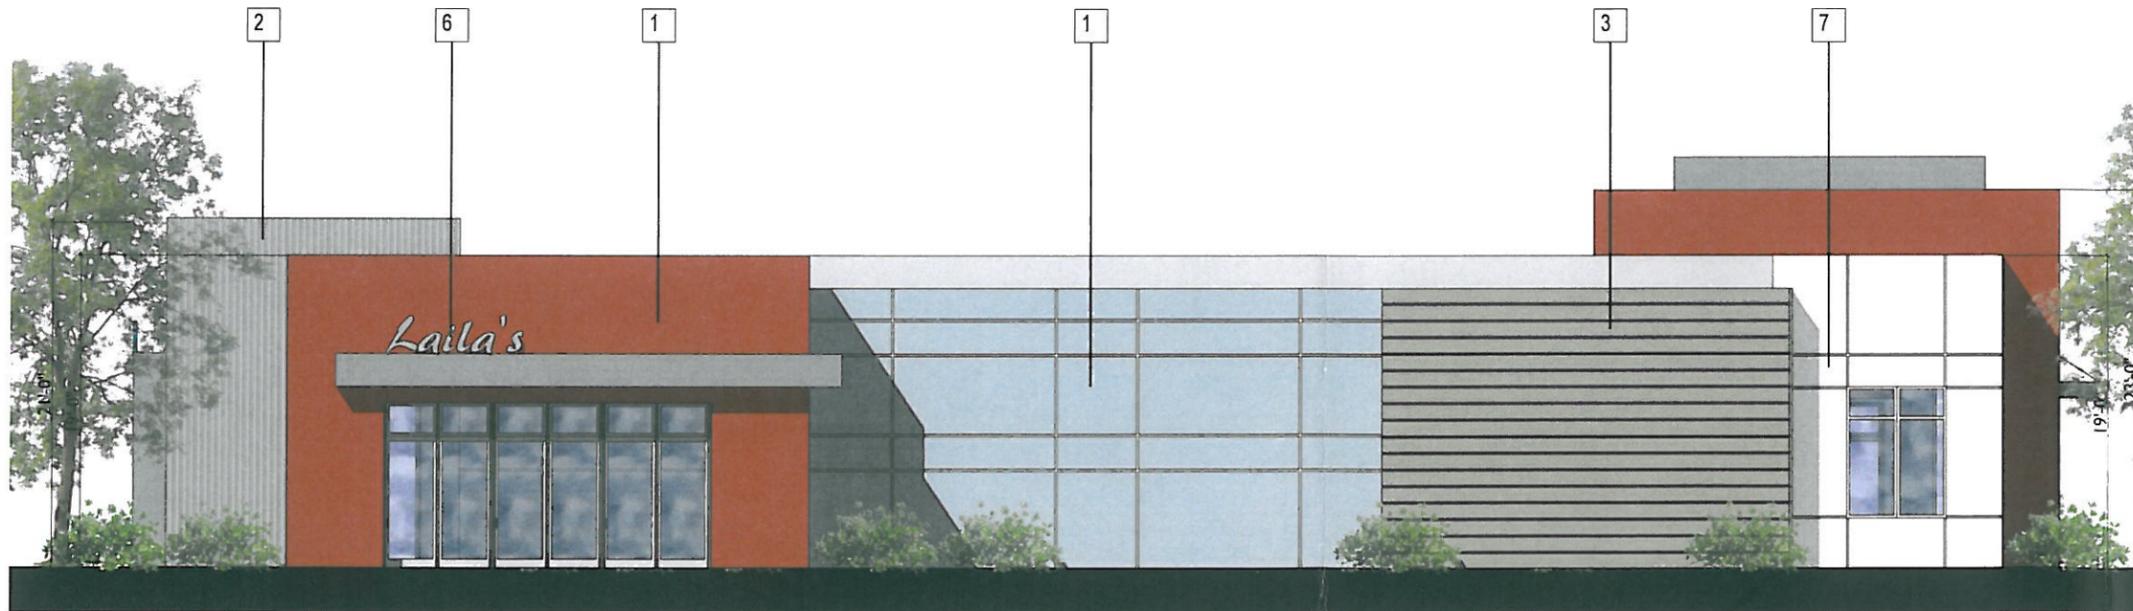

EAST ELEVATION




SOUTH PERSPECTIVE



REAR ELEVATION

- ELEVATION NOTES
1. EXTERIOR PLASTER 20/30 SAND SMOOTH
 2. VERTICAL METAL SIDING
 3. HORIZONTAL SIDING
 4. VINYL WINDOWS W/ RECESS
 5. DECORATIVE AWNING
 6. POTENTIAL SIGNAGE LOCATION
 7. PLASTER EXPANSION REGLET

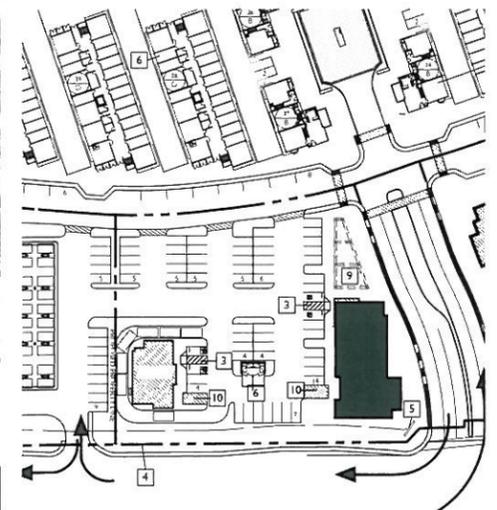

BUILDING LOCATOR

TERRANO

REXCO DEVELOPMENT
 2518 NORTH SANTIAGO BLVD.
 ORANGE, CA. 92867
 951.898.1502

PA-1

JULY 02, 2018
 SCALE: 0 4 8 12

BUILDING A ELEVATIONS




5256 S. Mission Road, Ste 404
 Bonsall, CA 92003
 760.724.1198



WEST ELEVATION




EAST PERSPECTIVE

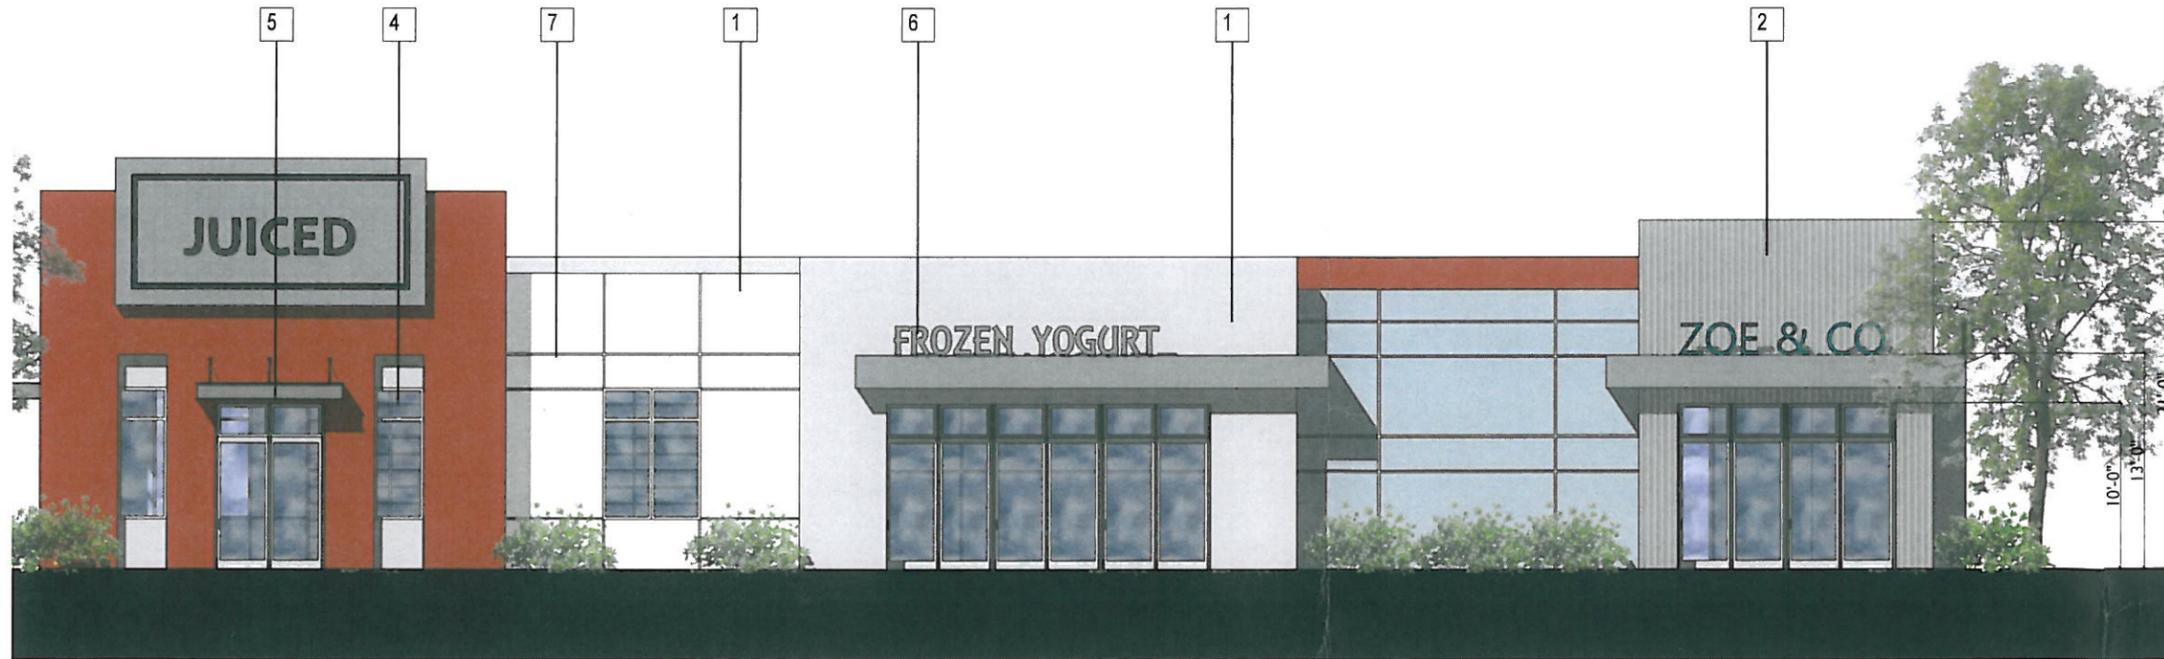

SOUTH ELEVATION

- ELEVATION NOTES
- 1. EXTERIOR PLASTER 20/30 SAND SMOOTH
 - 2. VERTICAL METAL SIDING
 - 3. HORIZONTAL SIDING
 - 4. VINYL WINDOWS W/ RECESS
 - 5. DECORATIVE AWNING
 - 6. POTENTIAL SIGNAGE LOCATION
 - 7. PLASTER EXPANSION REGLET

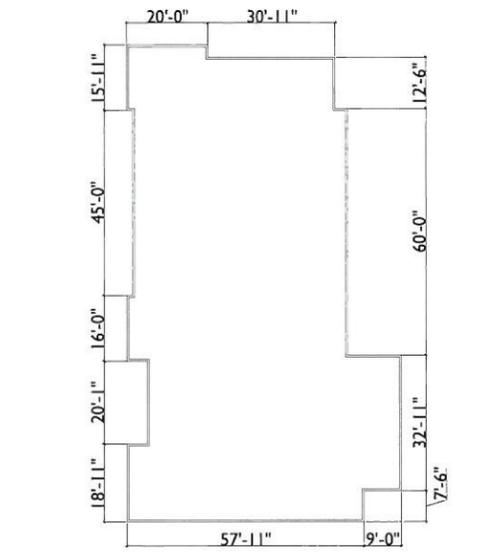


BUILDING FOOTPRINT - 6300 SF
1/16" = 1'

TERRANO

REXCO DEVELOPMENT
2518 NORTH SANTIAGO BLVD.
ORANGE, CA. 92867
951.898.1502

PA-1

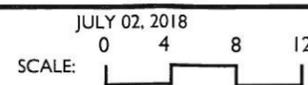

BUILDING A ELEVATIONS




5256 S. Mission Road, Ste 404
Bonsall, CA 92003
760.724.1198

A-1



WEST ELEVATION

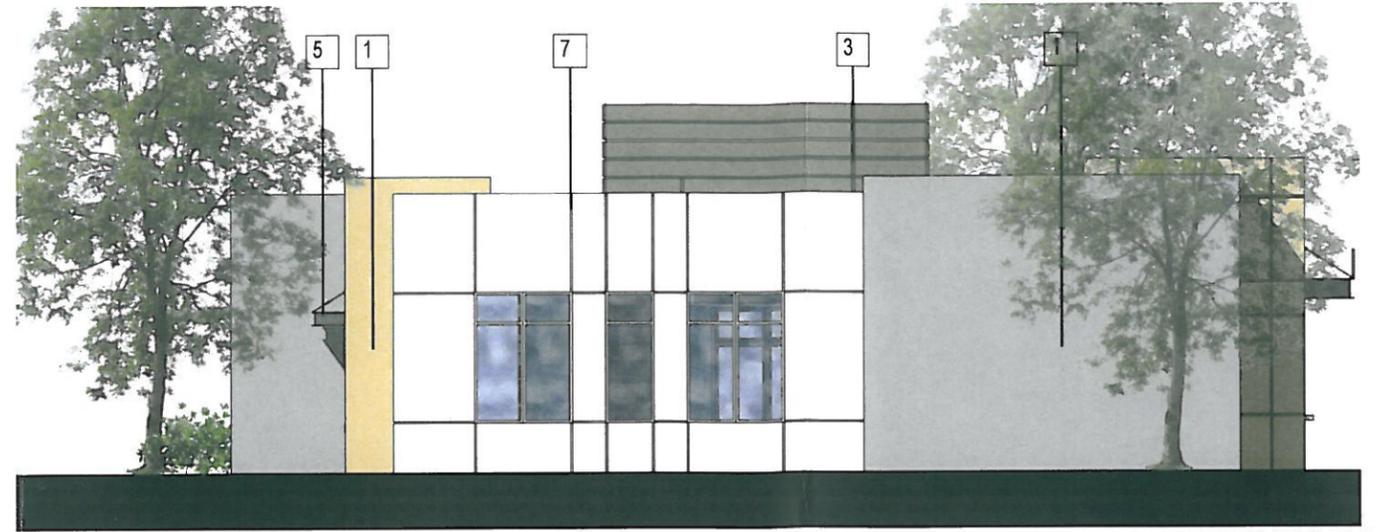

SOUTH ELEVATION




EAST ELEVATION




NORTH ELEVATION

- ELEVATION NOTES
1. EXTERIOR PLASTER 20/30 SAND SMOOTH
 2. VERTICAL METAL SIDING
 3. HORIZONTAL METAL SIDING
 4. VINYL WINDOWS W/ RECESS
 5. DECORATIVE AWNING
 6. POTENTIAL SIGNAGE LOCATION
 7. PLASTER EXPANSION REGLET

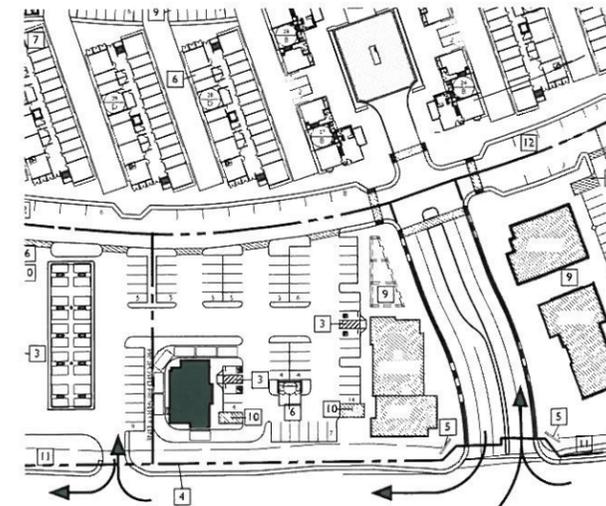

BUILDING LOCATOR

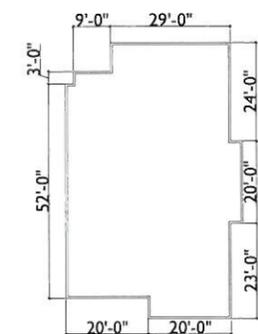

BUILDING FOOTPRINT
1/16" = 1'

TERRANO

REXCO DEVELOPMENT
2518 NORTH SANTIAGO BLVD.
ORANGE, CA. 92867
951.898.1502

PA-1

JULY 02, 2018
SCALE: 0 4 8 12

DRIVE THRU ELEVATIONS



5256 S. Mission Road, Ste 404
Bonsall, CA 92003
760.724.1198