




1 EAST ELEVATION BUILDING "A"
1/4"=1'-0"

ARCHITECTURAL STYLE: SPANISH COLONIAL

NUMBERED KEY NOTES

- 1 ROOFING, EAGLE ROOF TILE LMC8402 "SANTA CRUZ BLEND", EMISSANCE 0.89, REFLECTANCE 0.14, CRRC 0918-0058. COOL ROOF. ICC-ES EVALUATION REPORT ESR- 1900.
- 2 7/8" EXTERIOR HUMP AND BUMP STUCCO FINISH, BEHR PAINT COLOR: WHISPER WHITE HDC-MD-08. (PROVIDE 2-LAYER OF GRADE D PAPER UNDER STUCCO WHEN OVER WOOD SHEATHING)
- 3 DECORATIVE CLAY VENTS
- 4 GARAGE DOOR PER DOOR SCHEDULE
- 5 DOOR PER DOOR SCHEDULE
- 6 WINDOW PER WINDOW SCHEDULE
- 7 WROUGHT IRON DECORATIVE TRELLIS (BEHR PAINT, DEATH BY CHOCOLATE MQI-54 COLOR), (ALL WROUGHT IRON/METAL WORK SHALL BE POWDER COATED TO PREVENT RUST)
- 8 BROWN WROUGHT IRON RAILING (ALL WROUGHT IRON/METAL WORK SHALL BE POWDER COATED TO PREVENT RUST)
- 9 WEEP SCREED 4" ABOVE FINISH GRADE AND 2" ABOVE FINISH HARDSCAPE.
- 10 DECORATIVE PRE-CAST CONCRETE OR SIMILAR MOLDING COLUMN BASE
- 11 DECORATIVE FOAM MOLDING FOR BASE AND FRAME WINDOW (BEHR PAINT, DEATH BY CHOCOLATE MQI-54 COLOR)
- 12 DECORATIVE ARCH FOAM MOLDING FOR ENTRANCE (BEHR PAINT, DEATH BY CHOCOLATE MQI-54 COLOR)
- 13 DECORATIVE FOAM MOLDING FOR BASE BALCONY (BEHR PAINT, DEATH BY CHOCOLATE MQI-54 COLOR, WOOD FINISH LOOK)
- 14 FAUX GLASS FOR FAKE EXTERIOR WINDOW
- 15 DECORATIVE SQUARE ROSETTE FOAM WITH DECORATIVE IRON COLOR DEATH BY CHOCOLATE MQI-54 COLOR. (THIS DETAIL SHOULD BE INSERT ON WALL AND IRON GOES OVER IT)(ALL WROUGHT IRON/METAL WORK SHALL BE POWDER COATED TO PREVENT RUST)
- 16 DECORATIVE FOAM POLYURETHANE RAFTER TAILS COLOR DEATH BY CHOCOLATE MQI-54 COLOR.
- 17 DECORATIVE FOAM POLYURETHANE KNEE BRACES COLOR DEATH BY CHOCOLATE MQI-54 COLOR.
- 18 DECORATIVE METAL VINE TRELLIS COLOR DEATH BY CHOCOLATE MQI-54 COLOR,(ALL WROUGHT IRON/METAL WORK SHALL BE POWDER COATED TO PREVENT RUST)
- 19 DECORATIVE FOAM MOLDING POLYURETHANE BAND (BEHR PAINT, DEATH BY CHOCOLATE MQI-54 COLOR)
- 20 DECORATIVE WOOD BRACKET (BEHR PAINT, DEATH BY CHOCOLATE MQI-54 COLOR)
- 21 DECORATIVE FOAM MOLDING FOR GARAGE ENTRANCE (BEHR PAINT, DEATH BY CHOCOLATE MQI-54 COLOR)
- 22 ONE BAND 6"x6" DECORATIVE HANDCRAFTED CERAMIC TILE. STYLE QUERETARO MEXICAN TILE #10385
- 23 DECORATIVE WOOD BASE (BEHR PAINT, DEATH BY CHOCOLATE MQI-54 COLOR)
- 24 DECORATIVE METAL VINE TRELLIS ATTACHED TO THE WALL. (ALL WROUGHT IRON/METAL WORK SHALL BE POWDER COATED TO PREVENT RUST)
- 25 PARTIALLY FAUX GLASS FOR FAKE EXTERIOR WINDOW (SEE WINDOW SCHEDULE)
- 26 DECORATIVE PRE-CAST CONCRETE OR SIMILAR MOLDING (BEHR PAINT, DEATH BY CHOCOLATE MQI-54 COLOR)
- 27 NEW SIGN ADDRESS NUMBER, LEGIBLE AND VISIBLE FROM THE STREET OR ROAD FRONTING THE PROPERTY. NUMBERS SHALL CONTRAST WITH BACKGROUND, BE ARABIC OR ALPHABETICAL LETTERS AND BE A MINIMUM OF 4" HIGH WITH A MINIMUM STROKE OF 1".
- 28 DECORATIVE SQUARE WITH ARCH ROSETTE FOAM WITH DECORATIVE IRON COLOR DEATH BY CHOCOLATE MQI-54 COLOR. (THIS DETAIL SHOULD BE INSERT ON WALL AND IRON GOES OVER IT)(ALL WROUGHT IRON/METAL WORK SHALL BE POWDER COATED TO PREVENT RUST)

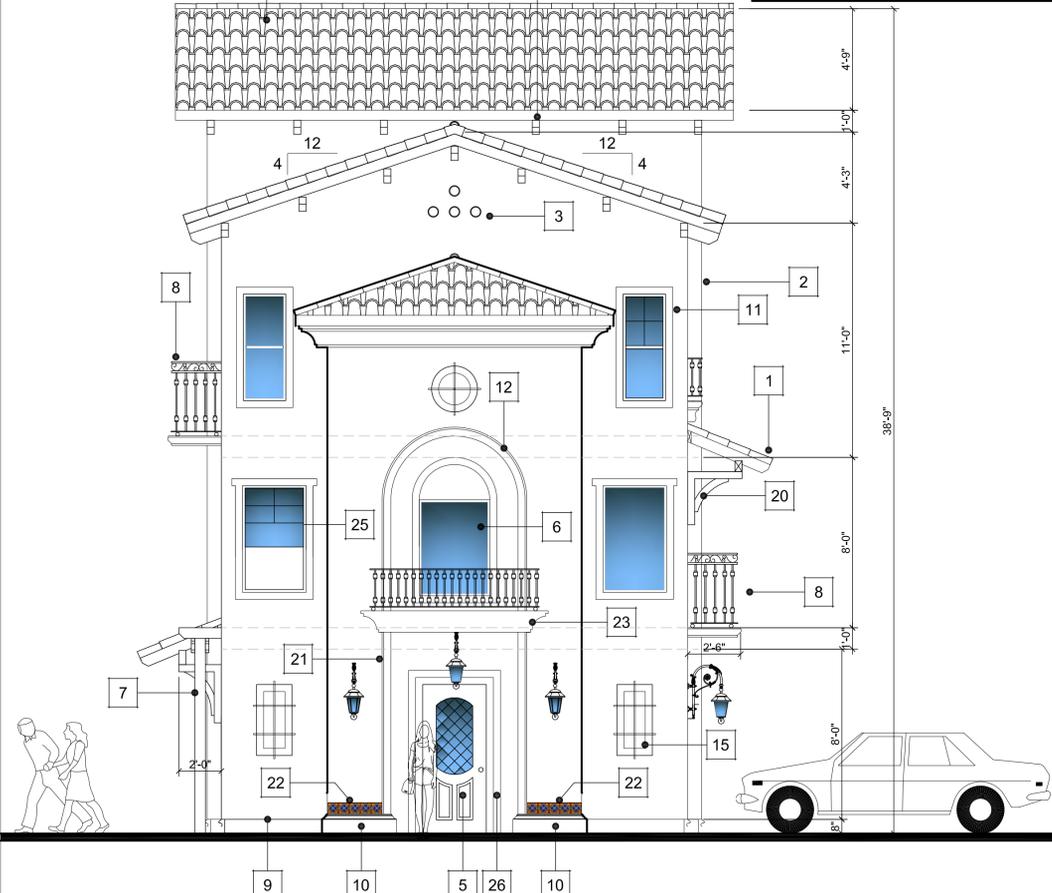

2 SOUTH ELEVATION BUILDING "A"
1/4"=1'-0"

NEW MULTI-FAMILY 6 UNIT APARTMENT COMPLEX
ELEVATIONS-BUILDING "A"

APPLICANT / DEVELOPER:
ANTHONY LOPEZ
CASTLEGATE PROPERTIES LLC
4534 CARTER CT.
CHINO CA 91710
ANTHONY@INTERIOREXPERTSGC.COM

PROJECT ADDRESS:
1109 CIRCLE CITY DR.
CORONA, CA 92879

NO.	REVISION	DATE	APPROVED BY
1	1ST DPR COMMENTS	05/15/18	
2	2ND DPR COMMENTS	10/09/18	
3	3RD DPR COMMENTS	04/25/19	
4	1ST PP COMMENTS	01/02/20	
5	2ND PP COMMENTS	09/22/20	

AEC | Moreno Corp.
1430 E COOLEY DR. SUITE 120
COLTON, CA 92324
Office: (909) 440-2855
Fax: (909) 533-2263
HMORENO@AECMORENO.COM



HECTOR M. MORENO R.C.E.
EXP. 06/30/22
DATE: 02-16-2021

SHEET NO:
A-5

reference:




3 WEST ELEVATION BUILDING "A"
1/4"=1'-0"

ARCHITECTURAL STYLE: SPANISH COLONIAL

NUMBERED KEY NOTES

- | | |
|--|---|
| <p>1 ROOFING, EAGLE ROOF TILE LMC8402 "SANTA CRUZ BLEND", EMISSANCE 0.89, REFLECTANCE 0.14, CRRG 0918-0058, COOL ROOF, ICC-ES EVALUATION REPORT ESR- 1900.</p> <p>2 7/8" EXTERIOR HUMP AND BUMP STUCCO FINISH, BEHR PAINT COLOR: WHISPER WHITE HDC-MD-08. (PROVIDE 2-LAYER OF GRADE D PAPER UNDER STUCCO WHEN OVER WOOD SHEATING)</p> <p>3 DECORATIVE CLAY VENTS</p> <p>4 GARAGE DOOR PER DOOR SCHEDULE</p> <p>5 DOOR PER DOOR SCHEDULE</p> <p>6 WINDOW PER WINDOW SCHEDULE</p> <p>7 WROUGHT IRON DECORATIVE TRELLIS (BEHR PAINT, DEATH BY CHOCOLATE MQI-54 COLOR). (ALL WROUGHT IRON/METAL WORK SHALL BE POWDER COATED TO PREVENT RUST)</p> <p>8 BROWN WROUGHT IRON RAILING (ALL WROUGHT IRON/METAL WORK SHALL BE POWDER COATED TO PREVENT RUST)</p> <p>9 WEEP SCREED 4" ABOVE FINISH GRADE AND 2" ABOVE FINISH HARDSCAPE.</p> <p>10 DECORATIVE PRE-CAST CONCRETE OR SIMILAR MOLDING COLUMN BASE</p> <p>11 DECORATIVE FOAM MOLDING FOR BASE AND FRAME WINDOW (BEHR PAINT, DEATH BY CHOCOLATE MQI-54 COLOR)</p> <p>12 DECORATIVE ARCH FOAM MOLDING FOR ENTRANCE (BEHR PAINT, DEATH BY CHOCOLATE MQI-54 COLOR)</p> <p>13 DECORATIVE FOAM MOLDING FOR BASE BALCONY (BEHR PAINT, DEATH BY CHOCOLATE MQI-54 COLOR, WOOD FINISH LOOK)</p> <p>14 FAUX GLASS FOR FAKE EXTERIOR WINDOW</p> | <p>15 DECORATIVE SQUARE ROSETTE FOAM WITH DECORATIVE IRON COLOR DEATH BY CHOCOLATE MQI-54 COLOR. (THIS DETAIL SHOULD BE INSERT ON WALL AND IRON GOES OVER IT)(ALL WROUGHT IRON/METAL WORK SHALL BE POWDER COATED TO PREVENT RUST)</p> <p>16 DECORATIVE FOAM POLYURETHANE RAFTER TAILS COLOR DEATH BY CHOCOLATE MQI-54 COLOR.</p> <p>17 DECORATIVE FOAM POLYURETHANE KNEE BRACES COLOR DEATH BY CHOCOLATE MQI-54 COLOR.</p> <p>18 DECORATIVE METAL VINE TRELLIS COLOR DEATH BY CHOCOLATE MQI-54 COLOR.(ALL WROUGHT IRON/METAL WORK SHALL BE POWDER COATED TO PREVENT RUST)</p> <p>19 DECORATIVE FOAM MOLDING POLYURETHANE BAND (BEHR PAINT, DEATH BY CHOCOLATE MQI-54 COLOR)</p> <p>20 DECORATIVE WOOD BRACKET (BEHR PAINT, DEATH BY CHOCOLATE MQI-54 COLOR)</p> <p>21 DECORATIVE FOAM MOLDING FOR ENTRANCE (TRANSLUCENT SILK MQ3-36 COLOR)</p> <p>22 ONE BAND 6"x6" DECORATIVE HANDCRAFTED CERAMIC TILE. STYLE QUERETARO MEXICAN TILE #10385</p> <p>23 DECORATIVE WOOD BASE (BEHR PAINT, DEATH BY CHOCOLATE MQI-54 COLOR)</p> <p>24 DECORATIVE METAL VINE TRELLIS ATTACHED TO THE WALL. (ALL WROUGHT IRON/METAL WORK SHALL BE POWDER COATED TO PREVENT RUST)</p> <p>25 PARTIALLY FAUX GLASS FOR FAKE EXTERIOR WINDOW (SEE WINDOW SCHEDULE)</p> <p>26 DECORATIVE PRE-CAST CONCRETE OR SIMILAR MOLDING (BEHR PAINT, DEATH BY CHOCOLATE MQI-54 COLOR)</p> <p>27 NEW SIGN ADDRESS NUMBER, LEGIBLE AND VISIBLE FROM THE STREET OR ROAD FRONTING THE PROPERTY. NUMBERS SHALL CONTRAST WITH BACKGROUND, BE ARABIC OR ALPHABETICAL LETTERS AND BE A MINIMUM OF 4" HIGH WITH A MINIMUM STROKE OF 1".</p> |
|--|---|

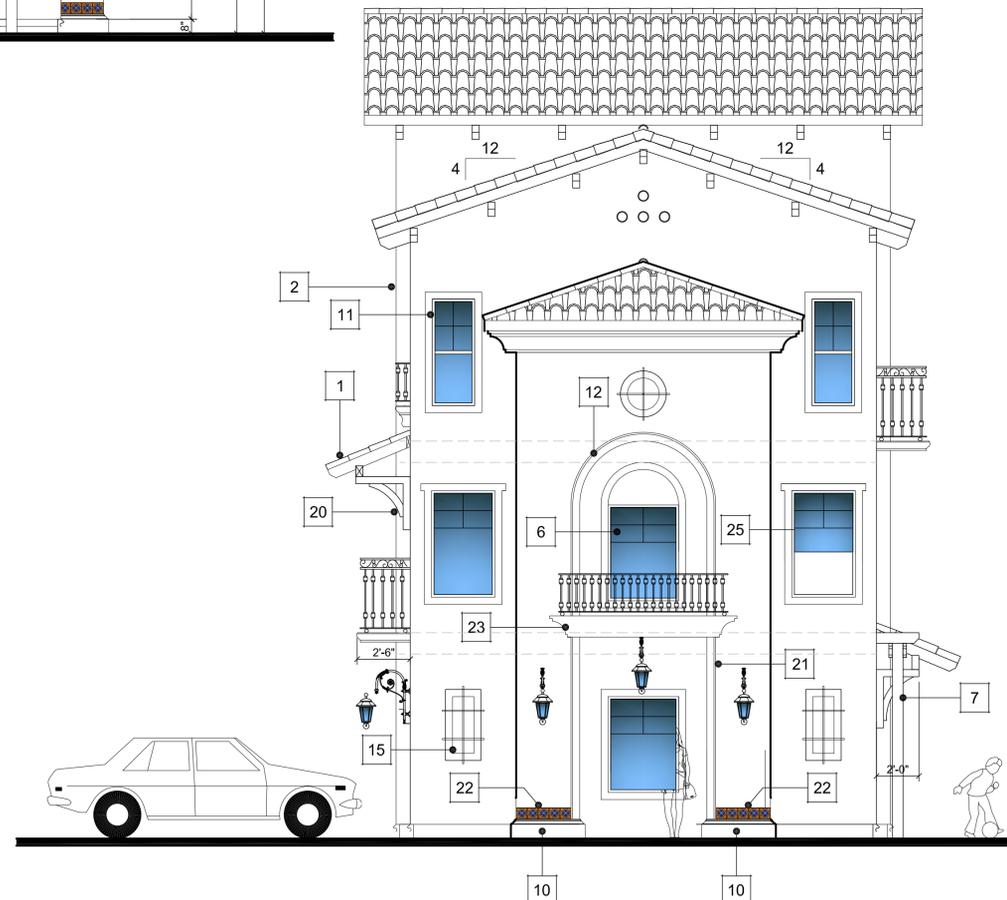

4 NORTH ELEVATION BUILDING "A"
1/4"=1'-0"

NEW MULTI-FAMILY 6 UNIT APARTMENT COMPLEX
ELEVATIONS-BUILDING "A"

APPLICANT / DEVELOPER:
ANTHONY LOPEZ
CASTLEGATE PROPERTIES LLC
4534 CARTER CT.
CHINO CA 91710
ANTHONY@INTERIOREXPERSGCG.COM

PROJECT ADDRESS:
1109 CIRCLE CITY DR.
CORONA, CA 92879

NO.	REVISION	DATE	APPROVED BY
1	1ST DPR COMMENTS	05/15/18	
2	2ND DPR COMMENTS	10/09/18	
3	3RD DPR COMMENTS	04/25/19	
4	1ST PP COMMENTS	01/02/20	
5	2ND PP COMMENTS	09/22/20	

AEC | Moreno Corp.
1430 E COOLEY DR, SUITE 120
COLTON, CA 92324
Office: (909) 440-2855
Fax: (909) 533-2263
HMORENO@AECMORENO.COM



HECTOR M. MORENO R.C.E.
EXP. 06/30/22
DATE: 02-16-2021

SHEET NO: **A-6**

reference:




1 WEST ELEVATION BUILDING "B"
1/4"=1'-0"

ARCHITECTURAL STYLE: SPANISH COLONIAL

NUMBERED KEY NOTES

- 1 ROOFING, EAGLE ROOF TILE LMC8402 "SANTA CRUZ BLEND", EMISSANCE 0.89, REFLECTANCE 0.14, CRRC 0918-0058. COOL ROOF. ICC-ES EVALUATION REPORT ESR- 1900.
- 2 7/8" EXTERIOR HUMP AND BUMP STUCCO FINISH, BEHR PAINT COLOR: WHISPER WHITE HDC-MD-08. (PROVIDE 2-LAYER OF GRADE D PAPER UNDER STUCCO WHEN OVER WOOD SHEATHING)
- 3 DECORATIVE CLAY VENTS
- 4 GARAGE DOOR PER DOOR SCHEDULE
- 5 DOOR PER DOOR SCHEDULE
- 6 WINDOW PER WINDOW SCHEDULE
- 7 WROUGHT IRON DECORATIVE TRELLIS (BEHR PAINT, DEATH BY CHOCOLATE MQI-54 COLOR), (ALL WROUGHT IRON/METAL WORK SHALL BE POWDER COATED TO PREVENT RUST)
- 8 BROWN WROUGHT IRON RAILING (ALL WROUGHT IRON/METAL WORK SHALL BE POWDER COATED TO PREVENT RUST)
- 9 WEEP SCREED 4" ABOVE FINISH GRADE AND 2" ABOVE FINISH HARDSCAPE.
- 10 DECORATIVE PRE-CAST CONCRETE OR SIMILAR MOLDING COLUMN BASE
- 11 DECORATIVE FOAM MOLDING FOR BASE AND FRAME WINDOW (BEHR PAINT, DEATH BY CHOCOLATE MQI-54 COLOR)
- 12 DECORATIVE ARCH FOAM MOLDING FOR ENTRANCE (BEHR PAINT, DEATH BY CHOCOLATE MQI-54 COLOR)
- 13 DECORATIVE FOAM MOLDING FOR BASE BALCONY (BEHR PAINT, DEATH BY CHOCOLATE MQI-54 COLOR, WOOD FINISH LOOK)
- 14 FAUX GLASS FOR FAKE EXTERIOR WINDOW
- 15 DECORATIVE SQUARE ROSETTE FOAM WITH DECORATIVE IRON COLOR DEATH BY CHOCOLATE MQI-54 COLOR. (THIS DETAIL SHOULD BE INSERT ON WALL AND IRON GOES OVER IT)(ALL WROUGHT IRON/METAL WORK SHALL BE POWDER COATED TO PREVENT RUST)
- 16 DECORATIVE FOAM POLYURETHANE RAFTER TAILS COLOR DEATH BY CHOCOLATE MQI-54 COLOR.
- 17 DECORATIVE FOAM POLYURETHANE KNEE BRACES COLOR DEATH BY CHOCOLATE MQI-54 COLOR.
- 18 DECORATIVE METAL VINE TRELLIS COLOR DEATH BY CHOCOLATE MQI-54 COLOR,(ALL WROUGHT IRON/METAL WORK SHALL BE POWDER COATED TO PREVENT RUST)
- 19 DECORATIVE FOAM MOLDING POLYURETHANE BAND (BEHR PAINT, DEATH BY CHOCOLATE MQI-54 COLOR)
- 20 DECORATIVE WOOD BRACKET (BEHR PAINT, DEATH BY CHOCOLATE MQI-54 COLOR)
- 21 DECORATIVE FOAM MOLDING FOR GARAGE ENTRANCE (BEHR PAINT, DEATH BY CHOCOLATE MQI-54 COLOR)
- 22 ONE BAND 6"x6" DECORATIVE HANDCRAFTED CERAMIC TILE. STYLE QUERETARO MEXICAN TILE #10385
- 23 DECORATIVE WOOD BASE (BEHR PAINT, DEATH BY CHOCOLATE MQI-54 COLOR)
- 24 DECORATIVE METAL VINE TRELLIS ATTACHED TO THE WALL. (ALL WROUGHT IRON/METAL WORK SHALL BE POWDER COATED TO PREVENT RUST)
- 25 PARTIALLY FAUX GLASS FOR FAKE EXTERIOR WINDOW (SEE WINDOW SCHEDULE)
- 26 DECORATIVE PRE-CAST CONCRETE OR SIMILAR MOLDING (BEHR PAINT, DEATH BY CHOCOLATE MQI-54 COLOR)
- 27 NEW SIGN ADDRESS NUMBER, LEGIBLE AND VISIBLE FROM THE STREET OR ROAD FRONTING THE PROPERTY. NUMBERS SHALL CONTRAST WITH BACKGROUND, BE ARABIC OR ALPHABETICAL LETTERS AND BE A MINIMUM OF 4" HIGH WITH A MINIMUM STROKE OF 1".
- 28 DECORATIVE SQUARE WITH ARCH ROSETTE FOAM WITH DECORATIVE IRON COLOR DEATH BY CHOCOLATE MQI-54 COLOR. (THIS DETAIL SHOULD BE INSERT ON WALL AND IRON GOES OVER IT)(ALL WROUGHT IRON/METAL WORK SHALL BE POWDER COATED TO PREVENT RUST)

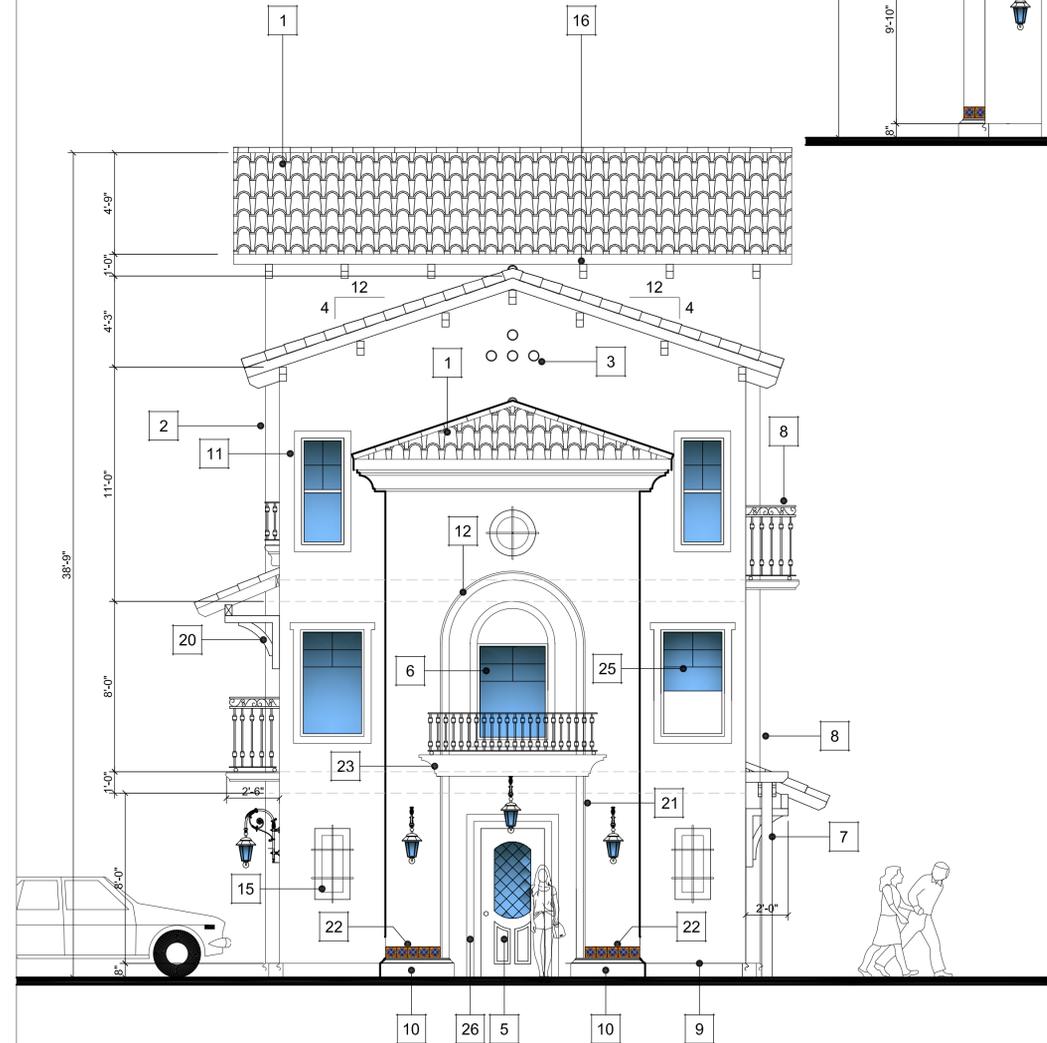

2 SOUTH ELEVATION BUILDING "B"
1/14"=1'-0"

APPLICANT / DEVELOPER:
ANTHONY LOPEZ
CASTLEGATE PROPERTIES LLC
4534 CARTER CT.
CHINO CA 91710
ANTHONY@INTERIOREXPERTSGC.COM

PROJECT ADDRESS:
1109 CIRCLE CITY DR.
CORONA, CA 92879

NO.	REVISION	DATE	APPROVED BY
1	1ST DPR COMMENTS	05/15/18	
2	2ND DPR COMMENTS	10/09/18	
3	3RD DPR COMMENTS	04/25/19	
4	1ST PP COMMENTS	01/02/20	
5	2ND PP COMMENTS	09/22/20	

AEC | Moreno Corp.
1430 E COOLEY DR. SUITE 120
COLTON, CA 92324
Office: (909) 440-2855
Fax: (909) 533-2263
HMORENO@AECMORENO.COM



HECTOR M. MORENO R.C.E.
EXP. 06/30/22
DATE: 02-16-2021

SHEET NO:
A-10

reference:




3 EAST ELEVATION BUILDING "B"
1/4"=1'-0"

ARCHITECTURAL STYLE: SPANISH COLONIAL

NUMBERED KEY NOTES

- | | |
|--|---|
| <p>1 ROOFING, EAGLE ROOF TILE LMC8402 "SANTA CRUZ BLEND", EMITTANCE 0.89, REFLECTANCE 0.14, CRR 0918-0058, COOL ROOF, ICC-ES EVALUATION REPORT ESR- 1900.</p> <p>2 7/8" EXTERIOR HUMP AND BUMP STUCCO FINISH, BEHR PAINT COLOR: WHISPER WHITE HDC-MD-08. (PROVIDE 2-LAYER OF GRADE D PAPER UNDER STUCCO WHEN OVER WOOD SHEATING)</p> <p>3 DECORATIVE CLAY VENTS</p> <p>4 GARAGE DOOR PER DOOR SCHEDULE</p> <p>5 DOOR PER DOOR SCHEDULE</p> <p>6 WINDOW PER WINDOW SCHEDULE</p> <p>7 WROUGHT IRON DECORATIVE TRELIS (BEHR PAINT, DEATH BY CHOCOLATE MQI-54 COLOR). (ALL WROUGHT IRON/METAL WORK SHALL BE POWDER COATED TO PREVENT RUST)</p> <p>8 BROWN WROUGHT IRON RAILING (ALL WROUGHT IRON/METAL WORK SHALL BE POWDER COATED TO PREVENT RUST)</p> <p>9 WEEP SCREED 4" ABOVE FINISH GRADE AND 2" ABOVE FINISH HARDSCAPE.</p> <p>10 DECORATIVE PRE-CAST CONCRETE OR SIMILAR MOLDING COLUMN BASE</p> <p>11 DECORATIVE FOAM MOLDING FOR BASE AND FRAME WINDOW (BEHR PAINT, DEATH BY CHOCOLATE MQI-54 COLOR)</p> <p>12 DECORATIVE ARCH FOAM MOLDING FOR ENTRANCE (BEHR PAINT, DEATH BY CHOCOLATE MQI-54 COLOR)</p> <p>13 DECORATIVE FOAM MOLDING FOR BASE BALCONY (BEHR PAINT, DEATH BY CHOCOLATE MQI-54 COLOR, WOOD FINISH LOOK)</p> <p>14 FAUX GLASS FOR FAKE EXTERIOR WINDOW</p> | <p>15 DECORATIVE SQUARE ROSETTE FOAM WITH DECORATIVE IRON COLOR DEATH BY CHOCOLATE MQI-54 COLOR. (THIS DETAIL SHOULD BE INSERT ON WALL AND IRON GOES OVER IT)(ALL WROUGHT IRON/METAL WORK SHALL BE POWDER COATED TO PREVENT RUST)</p> <p>16 DECORATIVE FOAM POLYURETHANE RAFTER TAILS COLOR DEATH BY CHOCOLATE MQI-54 COLOR.</p> <p>17 DECORATIVE FOAM POLYURETHANE KNEE BRACES COLOR DEATH BY CHOCOLATE MQI-54 COLOR.</p> <p>18 DECORATIVE METAL VINE TRELIS COLOR DEATH BY CHOCOLATE MQI-54 COLOR.(ALL WROUGHT IRON/METAL WORK SHALL BE POWDER COATED TO PREVENT RUST)</p> <p>19 DECORATIVE FOAM MOLDING POLYURETHANE BAND (BEHR PAINT, DEATH BY CHOCOLATE MQI-54 COLOR)</p> <p>20 DECORATIVE WOOD BRACKET (BEHR PAINT, DEATH BY CHOCOLATE MQI-54 COLOR)</p> <p>21 DECORATIVE FOAM MOLDING FOR ENTRANCE (TRANSLUCENT SILK MQ3-36 COLOR)</p> <p>22 ONE BAND 6"x6" DECORATIVE HANDCRAFTED CERAMIC TILE. STYLE QUERETARO MEXICAN TILE #10385</p> <p>23 DECORATIVE WOOD BASE (BEHR PAINT, DEATH BY CHOCOLATE MQI-54 COLOR)</p> <p>24 DECORATIVE METAL VINE TRELIS ATTACHED TO THE WALL. (ALL WROUGHT IRON/METAL WORK SHALL BE POWDER COATED TO PREVENT RUST)</p> <p>25 PARTIALLY FAUX GLASS FOR FAKE EXTERIOR WINDOW (SEE WINDOW SCHEDULE)</p> <p>26 DECORATIVE PRE-CAST CONCRETE OR SIMILAR MOLDING (BEHR PAINT, DEATH BY CHOCOLATE MQI-54 COLOR)</p> <p>27 NEW SIGN ADDRESS NUMBER, LEGIBLE AND VISIBLE FROM THE STREET OR ROAD FRONTING THE PROPERTY. NUMBERS SHALL CONTRAST WITH BACKGROUND, BE ARABIC OR ALPHABETICAL LETTERS AND BE A MINIMUM OF 4" HIGH WITH A MINIMUM STROKE OF 1".</p> |
|--|---|

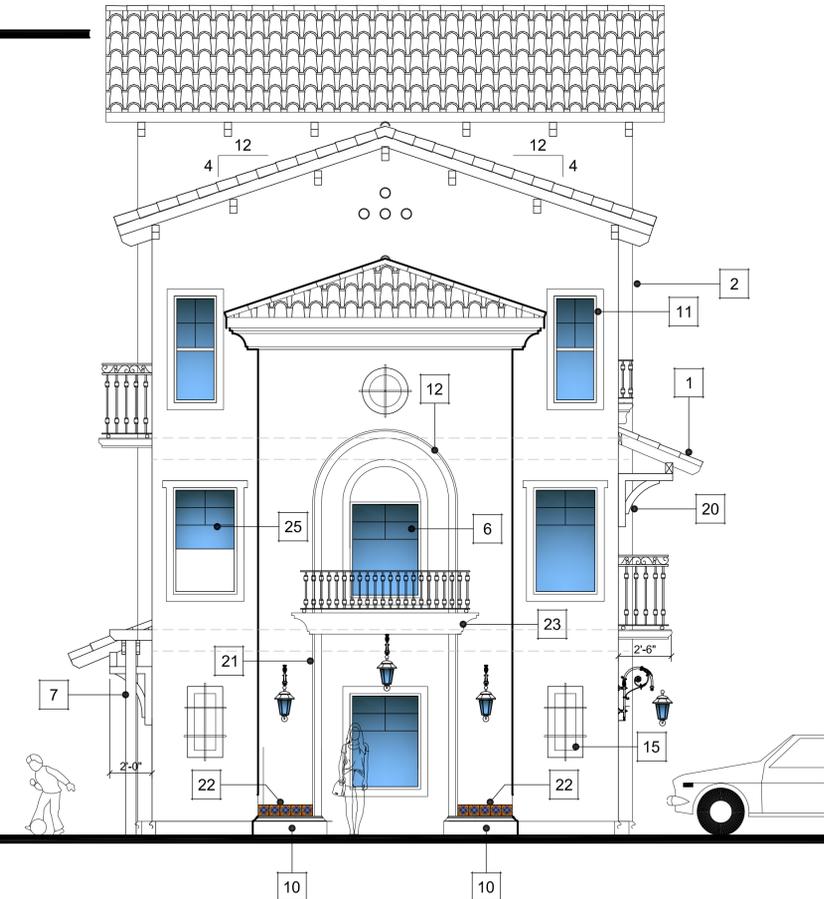

4 NORTH ELEVATION BUILDING "B"
1/4"=1'-0"

NEW MULTI-FAMILY 6 UNIT APARTMENT COMPLEX
ELEVATIONS-BUILDING "B"

APPLICANT / DEVELOPER:
ANTHONY LOPEZ
CASTLEGATE PROPERTIES LLC
4534 CARTER CT.
CHINO CA 91710
ANTHONY@INTERIOREXPERTSGC.COM

PROJECT ADDRESS:
1109 CIRCLE CITY DR.
CORONA, CA 92879

NO.	REVISION	DATE	APPROVED BY
1	1ST DPR COMMENTS	05/15/18	
2	2ND DPR COMMENTS	10/09/18	
3	3RD DPR COMMENTS	04/25/19	
4	1ST PP COMMENTS	01/02/20	
5	2ND PP COMMENTS	09/22/20	

AEC | Moreno Corp.
1430 E COOLEY DR. SUITE 120
COLTON, CA 92324
Office: (909) 440-2855
Fax: (909) 533-2263
HMORENO@AECMORENO.COM



HECTOR M. MORENO R.C.E.
EXP. 06/30/22
DATE: 02-16-2021

SHEET NO: **A-11**

reference:



NORTH VIEW



NORTHWEST VIEW

AEC MORENO
CORPORATION
1430 E COOLEY DR. SUITE 120
COLTON, CA 92324
Office: (909) 440-2855
Fax: (909) 533-2263
www.aecmoreno.com

**NEW MULTI-FAMILY 6 UNIT
APARTMENT COMPLEX**

RENDERS

APPLICANT / DEVELOPER:
ANTHONY LOPEZ
CASTLEGATE PROPERTIES LLC
4534 CARTER CT.
CHINO CA 91710
ANTHONY@INTERIOREXPERTSGC.COM

PROJECT ADDRESS:
1109 CIRCLE CITY DR.
CORONA, CA 92879

NO.	REVISION	REVISOR	APPROVED BY	DATE
1	1ST DPR COMMENTS			05/15/18
2	2ND DPR COMMENTS			10/09/18
3	3RD DPR COMMENTS			04/25/19
4	1ST PP COMMENTS			01/02/20
5	2ND PP COMMENTS			09/22/20
6	3RD PP COMMENTS			04/29/21

AEC | Moreno Corp.
1430 E COOLEY DR. SUITE 120
COLTON, CA 92324
Office: (909) 440-2855
Fax: (909) 533-2263
HMORENO@AECMORENO.COM



HECTOR M. MORENO R.C.E.
EXP. 06/30/22
DATE: 04-30-2021

SHEET NO: **R-1**

reference: