





7 MESH DETAIL
SCALE: 1 1/2" = 1'-0"

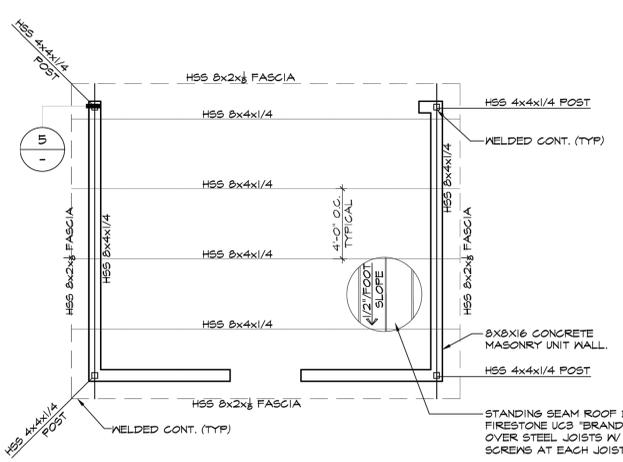


6 TRASH ENCLOSURE ROOF PLAN
SCALE: 1/4" = 1'-0"

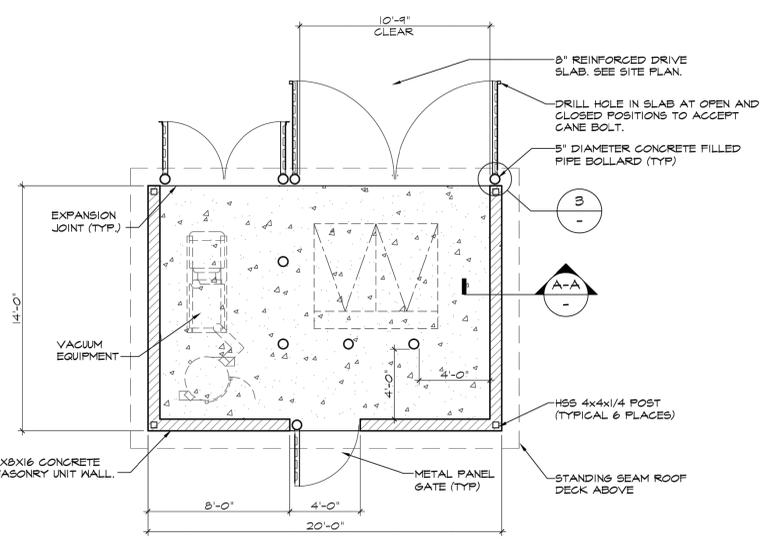


- ACCESS NOTES**
- ACCESS GATE SHALL BE EQUIPPED WITH SINGLE-EFFORT, NON-GRASP HARDWARE CENTERED BETWEEN 34" AND 44" ABOVE FLOOR.
 - THE OPENING FORCE FOR ACCESS GATE SHALL NOT EXCEED 5 LBS.
 - IF THE ACCESS GATE HAS A CLOSER, THE CLOSER SHALL BE ADJUSTED SO THAT FROM AN OPEN POSITION 90 DEGREES THE TIME REQUIRED TO MOVE THE DOOR TO A POSITION OF 12 DEGREES FROM THE LATCH IS 5 SECONDS MINIMUM PER 2016 IBC
 - ACCESS GATE LANDING SHALL HAVE A MAXIMUM SLOPE NOT TO EXCEED 2% IN ANY DIRECTION.
 - BOTTOM 10" OF ACCESS SHALL BE OF A SMOOTH SURFACE
 - PROVIDE LOCK FOR ACCESS GATE AS REQUESTED BY OWNER
 - PROVIDE CLEARANCES FOR ACCESS GATE AS SHOWN BELOW
 - OPERABLE PARTS SHALL BE OPERABLE WITH ONE HAND AND SHALL NOT REQUIRE TIGHT GRASPING, FINCHING OR TWISTING OF THE WRIST PER 2016 IBC
 - SWINGING DOOR AND GATE SURFACES WITHIN 10" OF FLOOR OR GROUND MEASURED VERTICALLY SHALL HAVE A SMOOTH SURFACE ON THE PUSH SIDE EXTENDING FULL WIDTH OF THE DOOR OR GATE PER 2016 IBC.

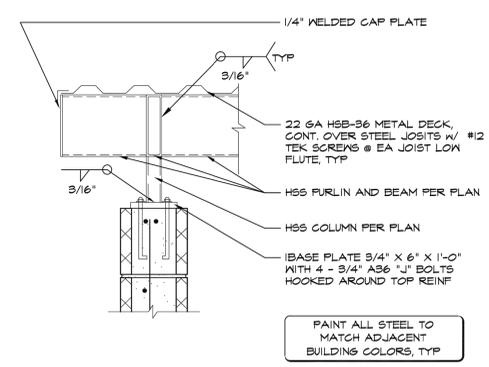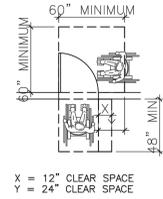


5 SLEEVE HINGE DETAIL
SCALE: 1 1/2" = 1'-0"

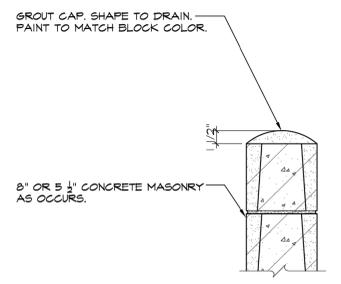

4 WALL CAP DETAIL
SCALE: 1 1/2" = 1'-0"

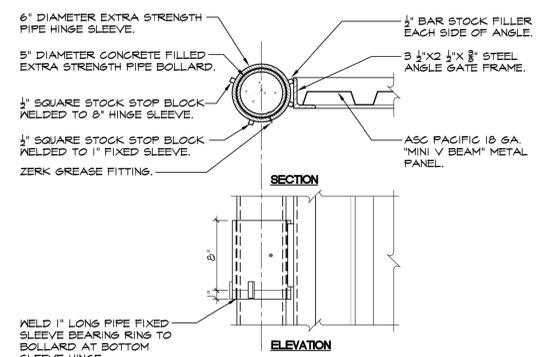

3 SLEEVE HINGE DETAIL
SCALE: 1 1/2" = 1'-0"

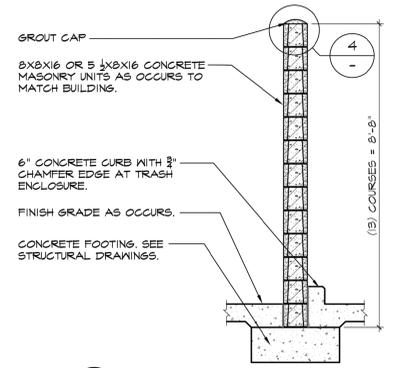

A-A WALL SECTION
SCALE: 1/2" = 1'-0"

EXHIBIT E

PARCEL III - TRASH & VACUUM ENCLOSURES
SCALE: 1/4" = 1'-0"

COSTANZO INVESTMENTS, LLC
PARKRIDGE AVE. & MAIN STREET
135 W. PARKRIDGE AVE
CORONA, CA 92880

DPR2019-0007
DPR2019-0008

Project Number
CZO19001

Sheet Name
TRASH ENCLOSURES

Sheet Number
A0.21c

COSTANZO INVESTMENTS, LLC (CZ) 92880, NORTH, CORONA, CA, CURRENT, ARCHITECTURAL, 02, PLANNING, 02/08/2019, 147 PM, BETTANY_KUHN