



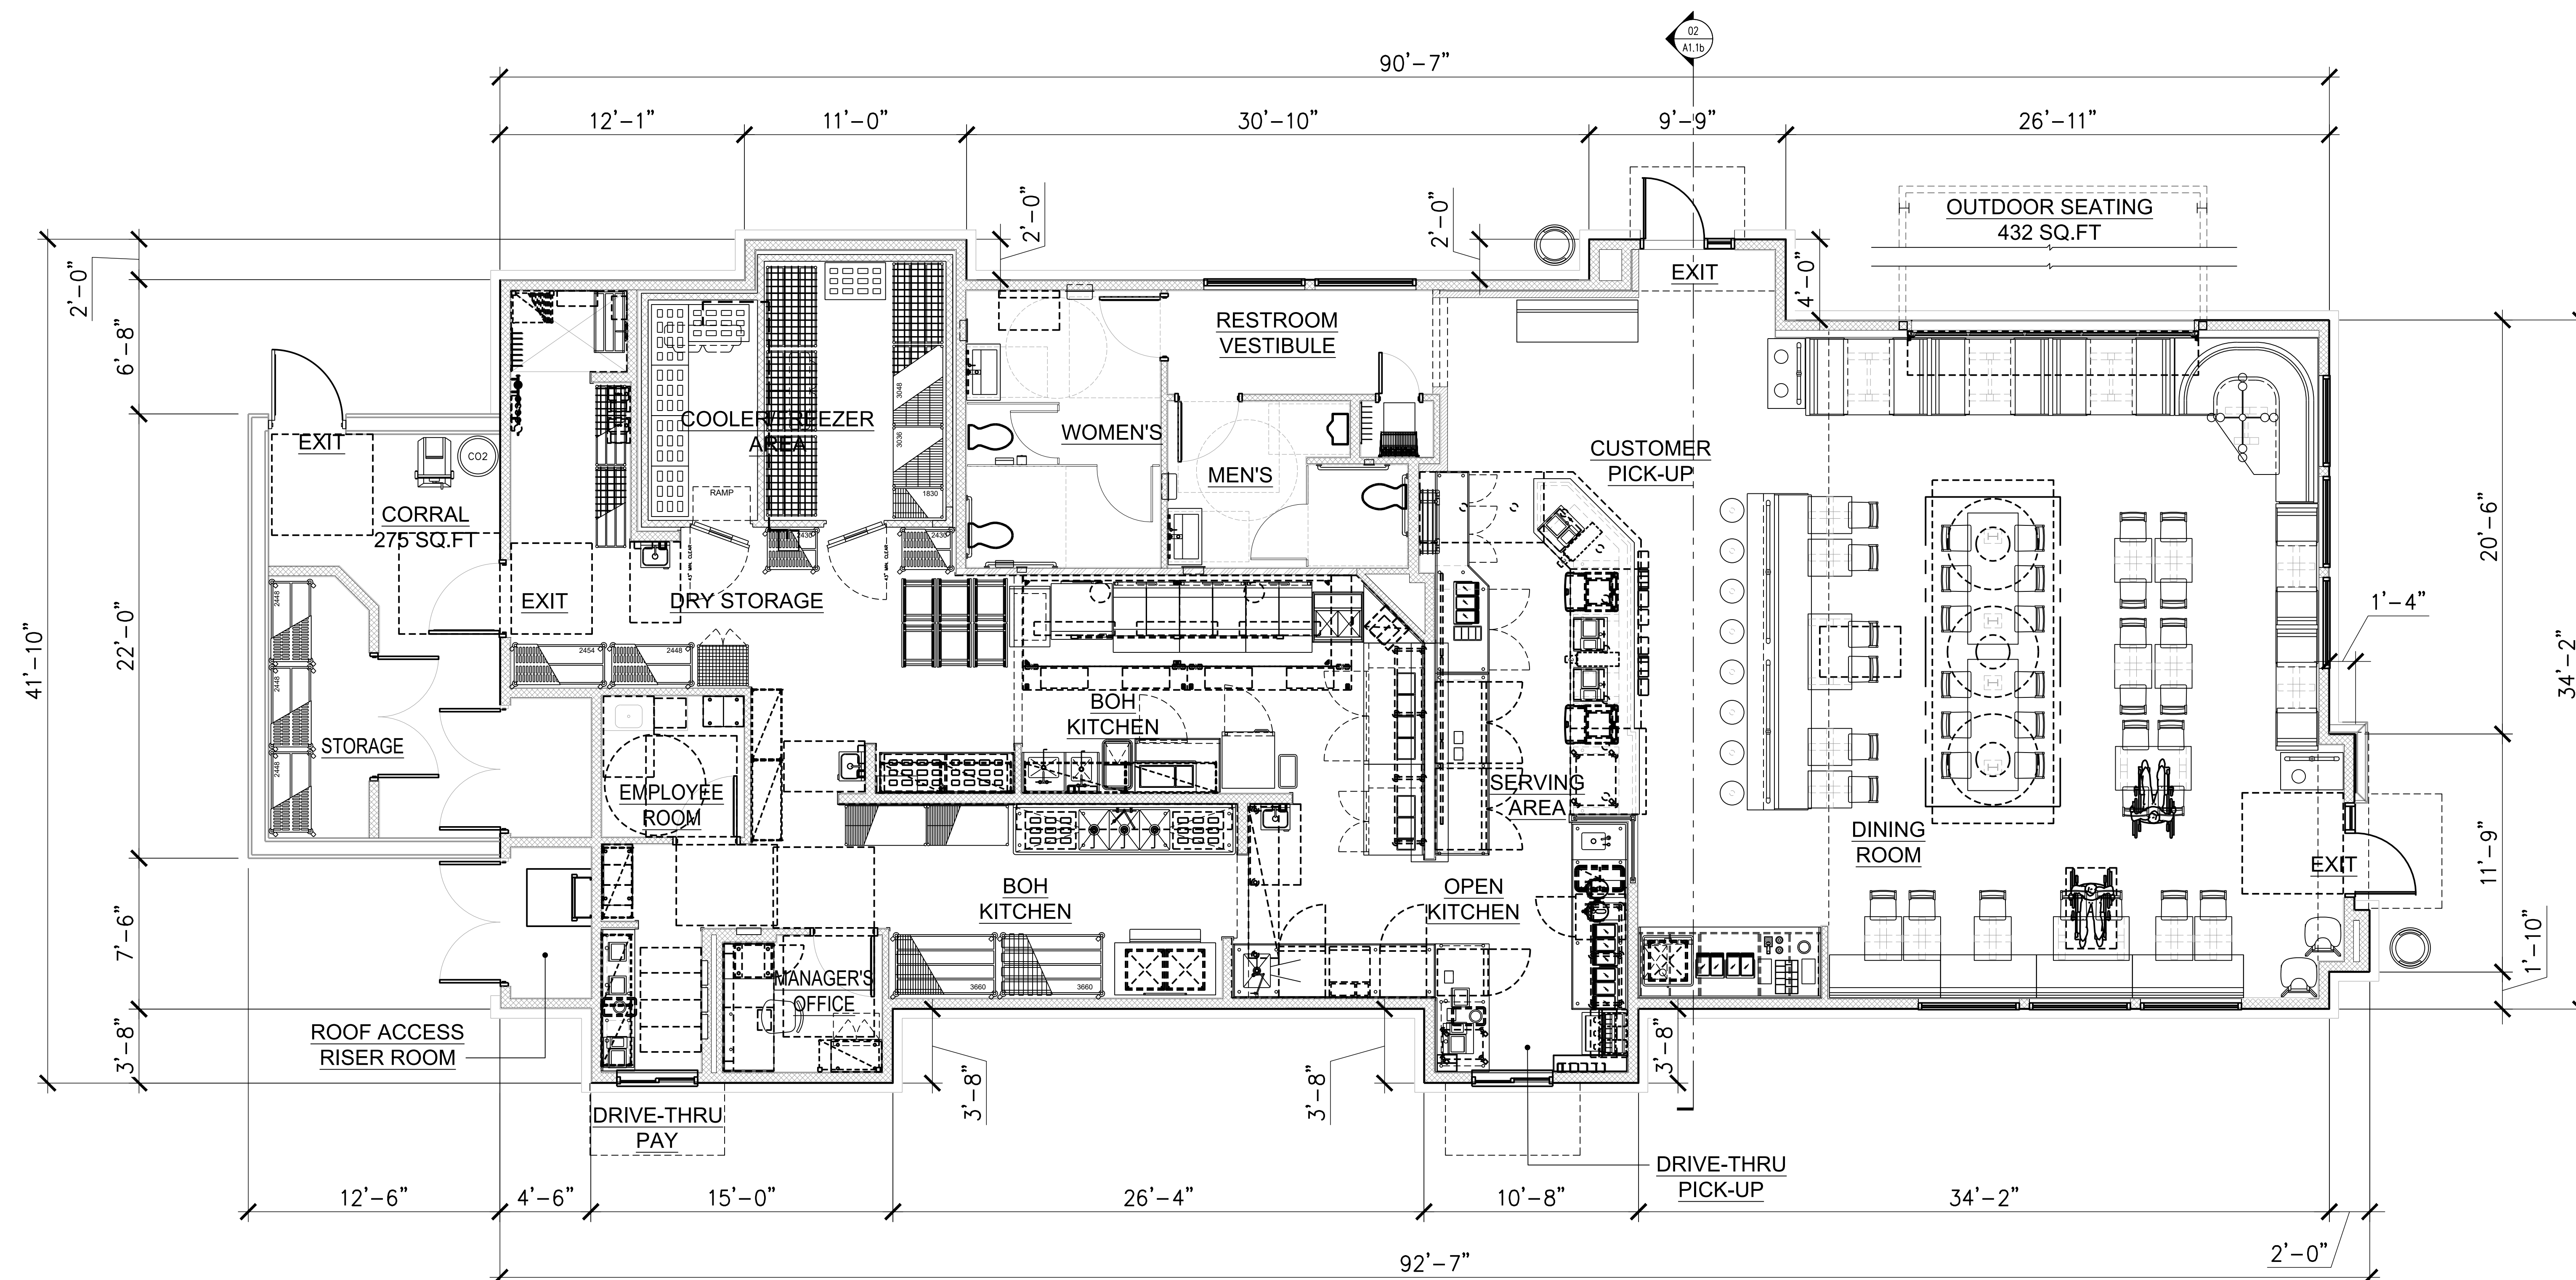

PAD B - FLOOR PLAN - RAISING CANE'S

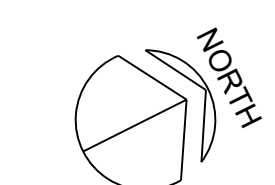

COSTANZO INVESTMENTS, LLC
PARKRIDGE AVE. & MAIN STREET
135 W. PARKRIDGE AVE
CORONA, CA 92860

DPR2019-0007
DPR2019-0008

Project Number
CZO19001

Sheet Name

PAD B
FLOOR PLAN

	Sheet Number

A1.0b