

PLANS PREPARED BY:



Md7, LLC  
10590 West Ocean Air Dr.  
Suite 300  
San Diego, CA 92130  
858-964-7439

Md7 PROJECT NUMBER:

DRAWN BY: JC CHECKED BY: AF

REV.	DATE:	ISSUED FOR:
A	07/31/2018	90% ZD FOR REVIEW
0	08/17/2018	100% ZD
1	12/11/2018	CITY COMMENTS
2	01/24/2019	CITY COMMENTS

© All drawings and written material contained herein may not be duplicated, used or disclosed without the written consent of the architect.

SITE INFORMATION:

SITE NAME:  
**KELLOGG PARK**  
SITE CASCADE:  
RV77XC011  
SITE ADDRESS:  
1635 KELLOGG AVENUE  
CORONA, CA 91718


SHEET TITLE:

**ENLARGED  
SITE PLAN**

SHEET NUMBER:

**A-2**

**EXHIBIT A2**

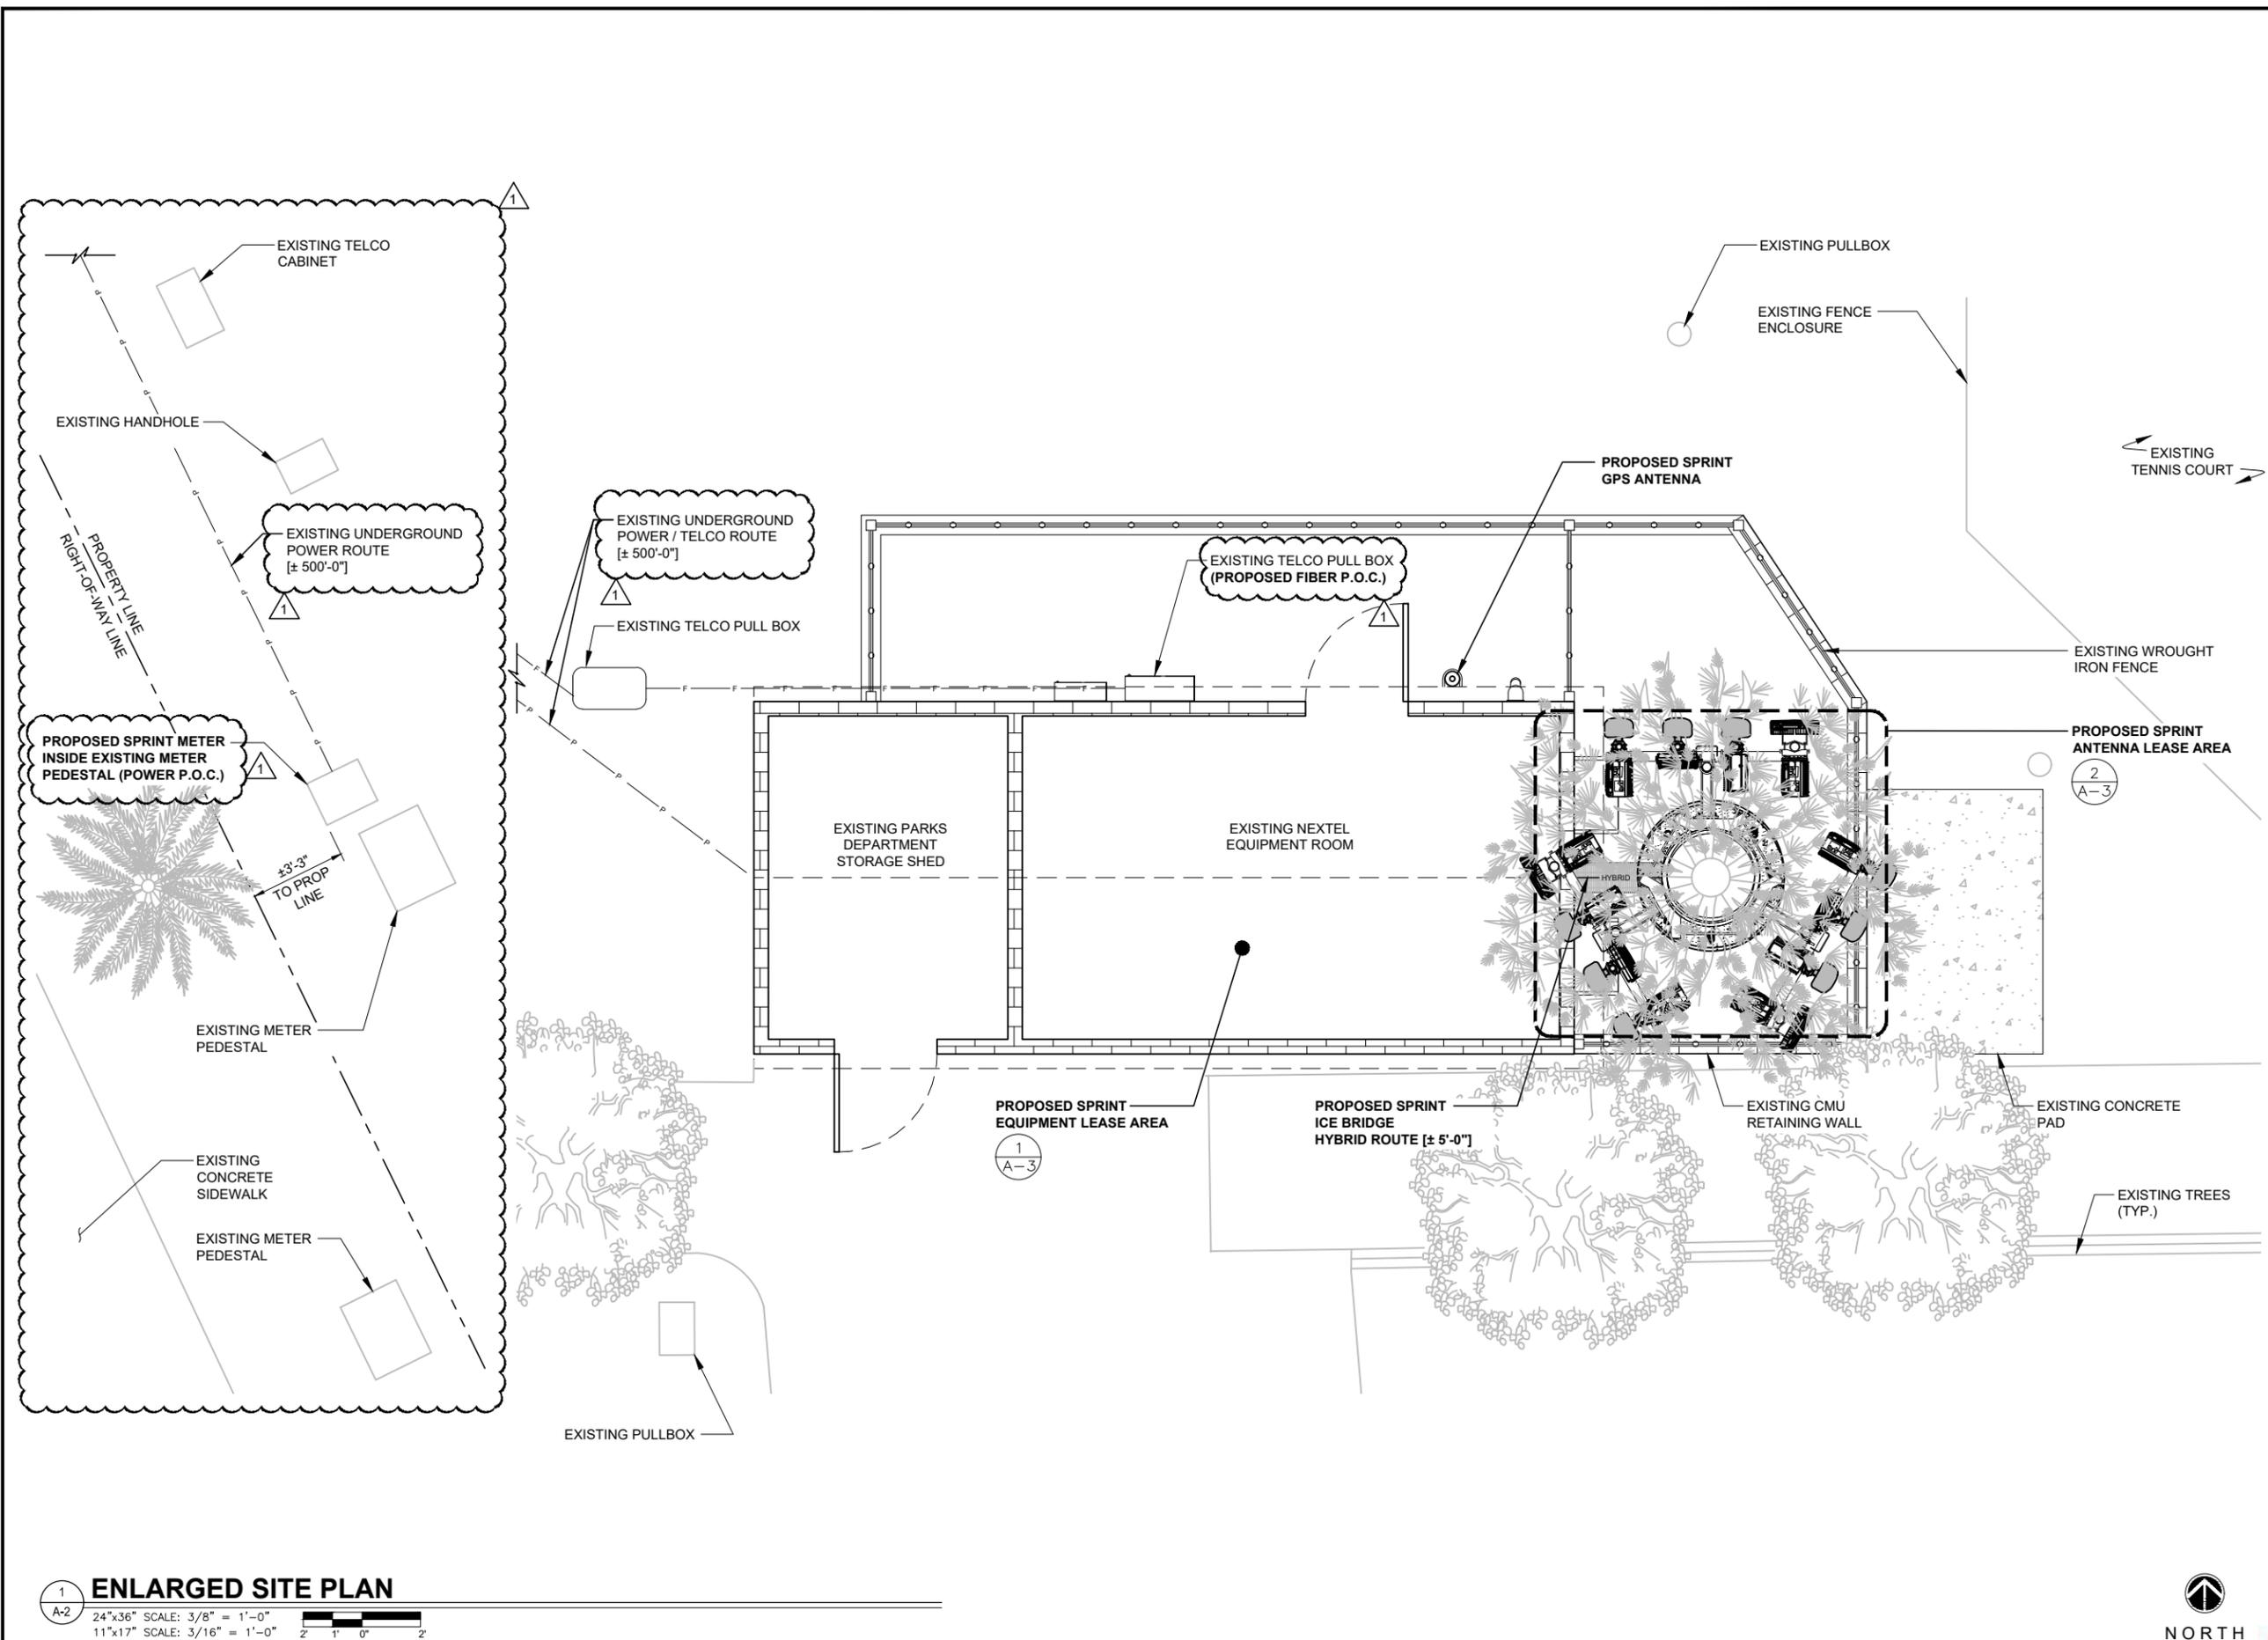

**1 ENLARGED SITE PLAN**

A-2 24"x36" SCALE: 3/8" = 1'-0"  
11"x17" SCALE: 3/16" = 1'-0"

