




HOTEL MONUMENT SIGN
DOUBLE SIDED, NON-ILLUMINATED SIGNAGE
EXTERNAL ILLUMINATION BY: OTHERS

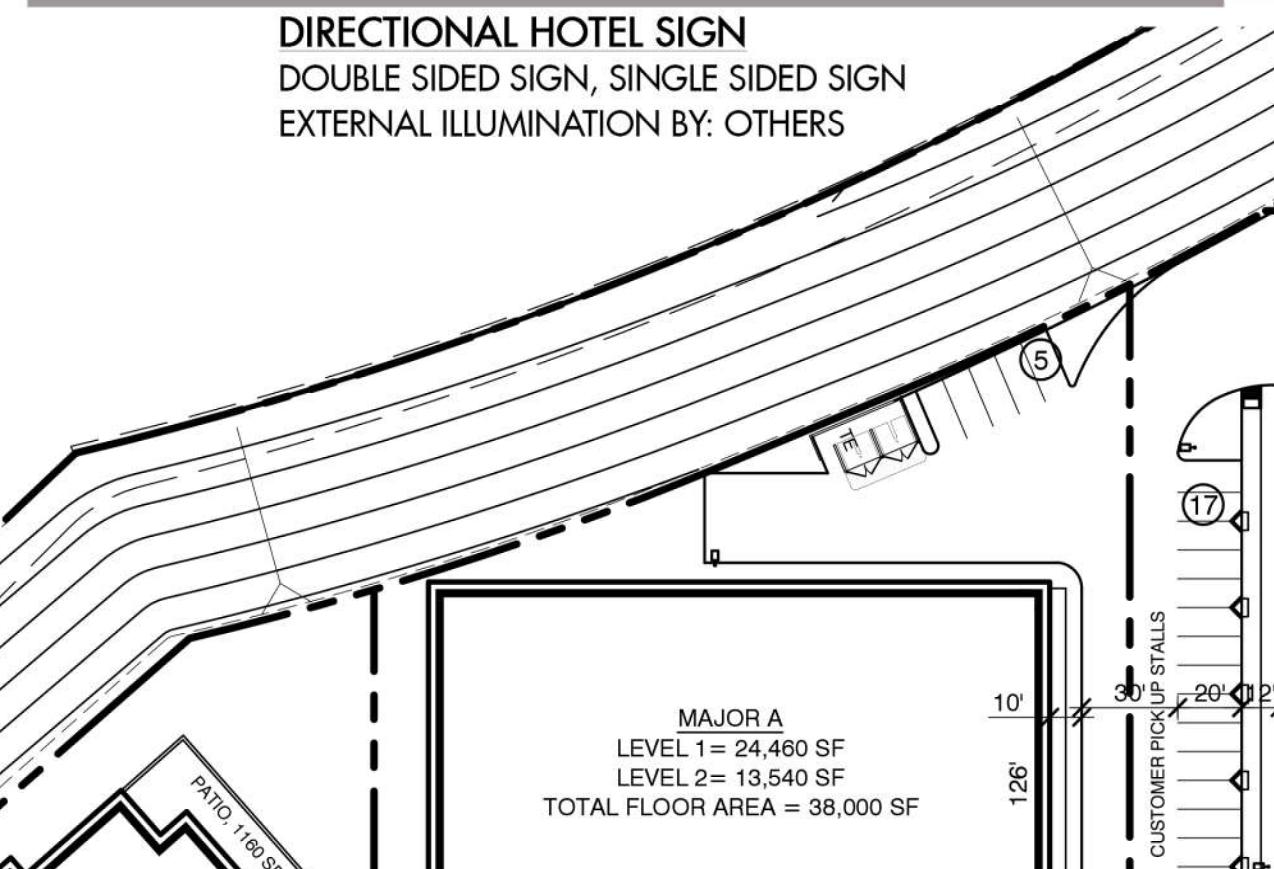


DIRECTIONAL HOTEL SIGN
DOUBLE SIDED SIGN, SINGLE SIDED SIGN
EXTERNAL ILLUMINATION BY: OTHERS



SHOPPING CENTER DIRECTIONAL SIGN
DOUBLE SIDED, NON-ILLUMINATED
VEHICULAR DIRECTIONAL



SHOPPING CENTER DIRECTIONAL SIGN
DOUBLE SIDED, NON-ILLUMINATED
VEHICULAR DIRECTIONAL

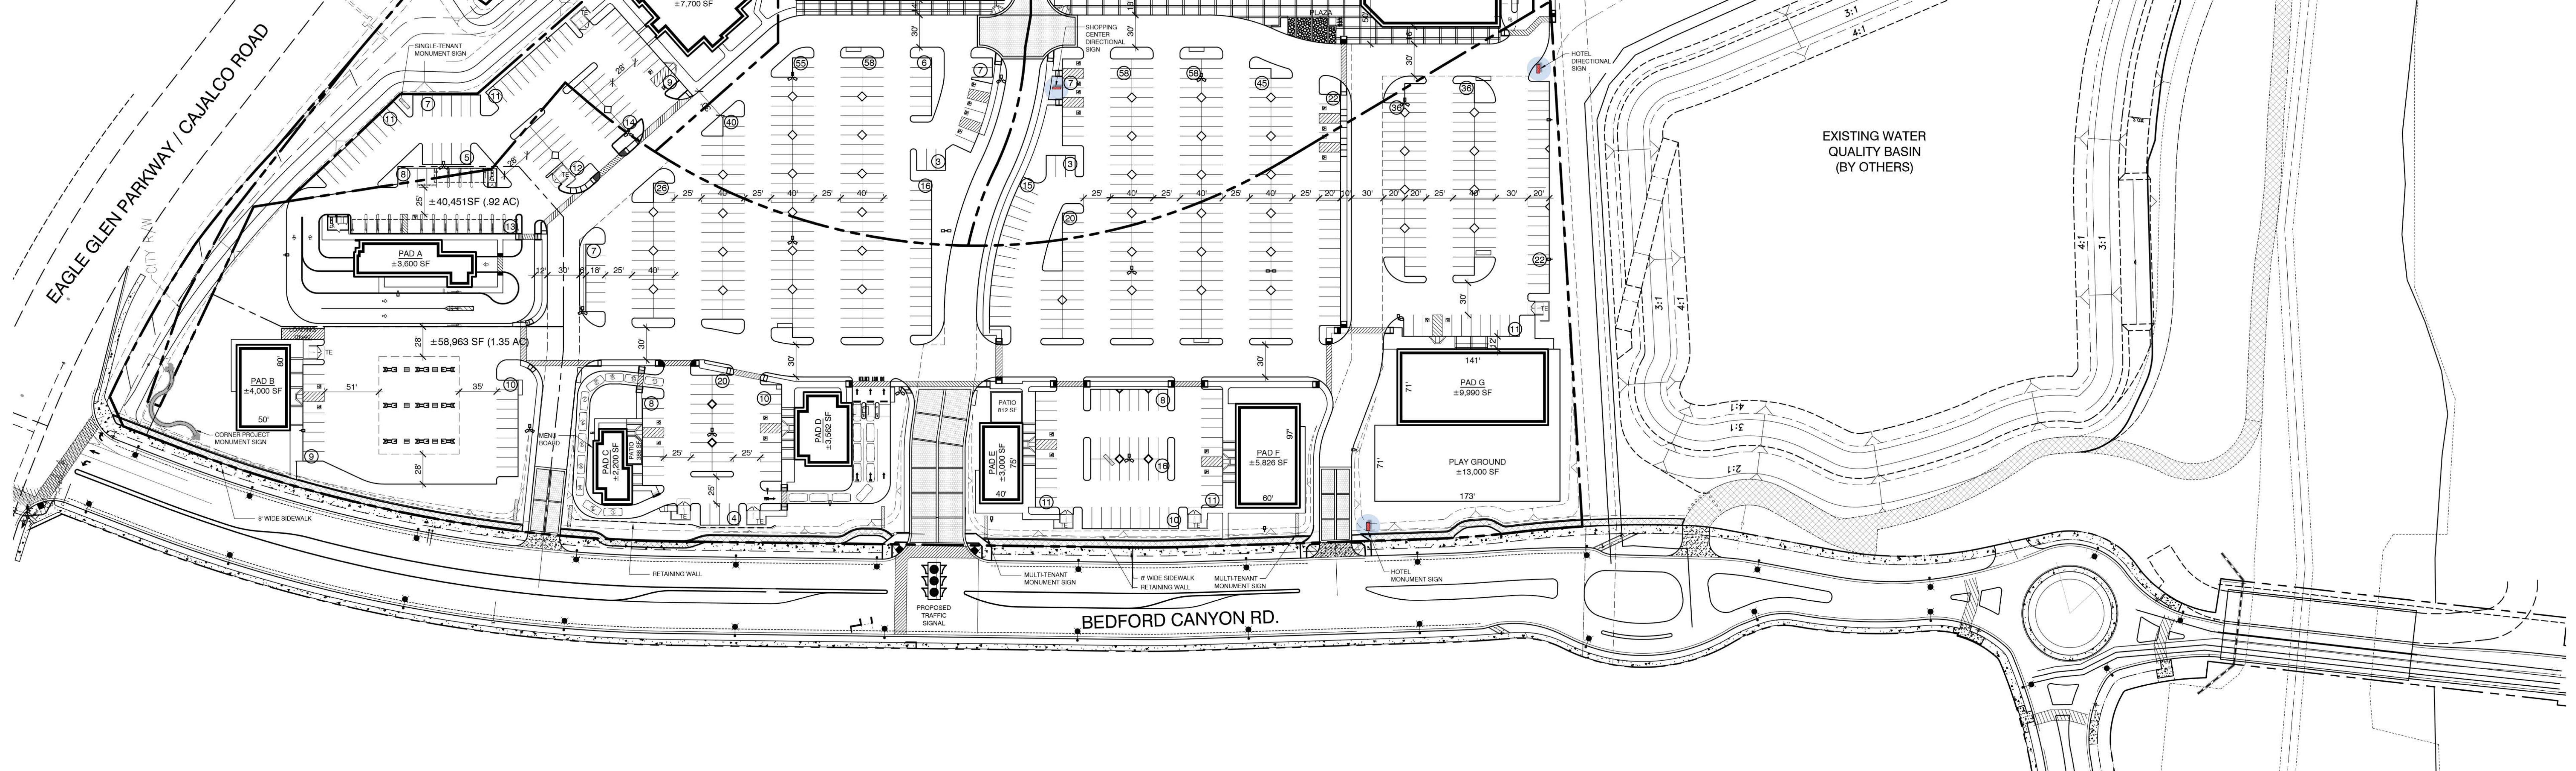


BEDFORD MARKETPLACE
EAGLE GLEN PKWY & A STREET
SOUTH CORONA, CA

PLANNING SUBMITTAL
DATE: 04.30.20
MCG JOB #: 19029.05

PROPOSED
SITE PLAN_SCHEME SP-4C (HOTEL SIGNAGE)

Scale : 1" = 60'
0 30' 60' 120'

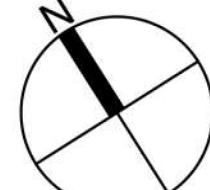

© MCG ARCHITECTS 2012 ALL RIGHTS RESERVED
NOTE: This information is conceptual in nature and is subject to
adjustments pending further verification and Client, Tenant, and
Governmental Agency approvals. No warranties or guarantees of
any kind are given or implied by the Architect.

GUARDIAN  COMPANIES

EXHIBIT H2 