




NORTH ELEVATION

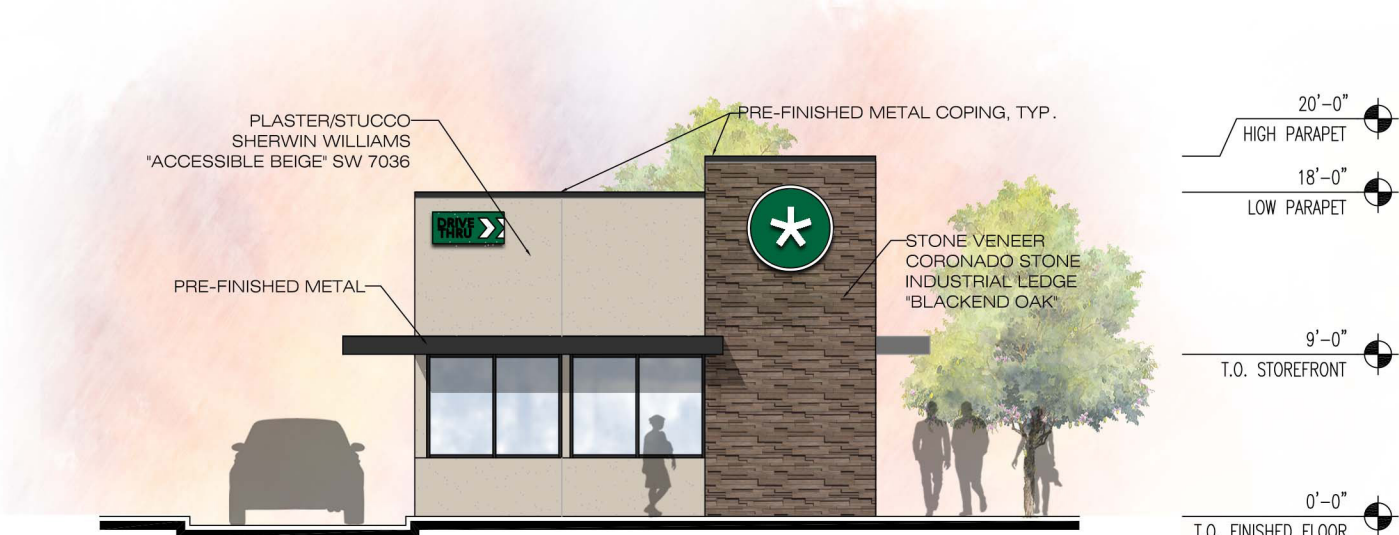

WEST ELEVATION

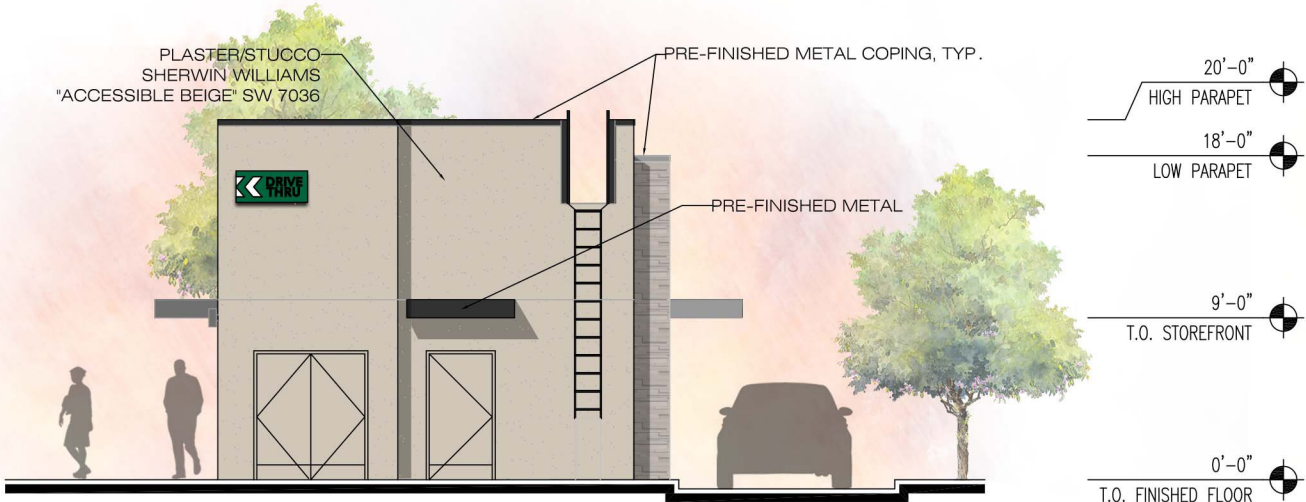

EAST ELEVATION

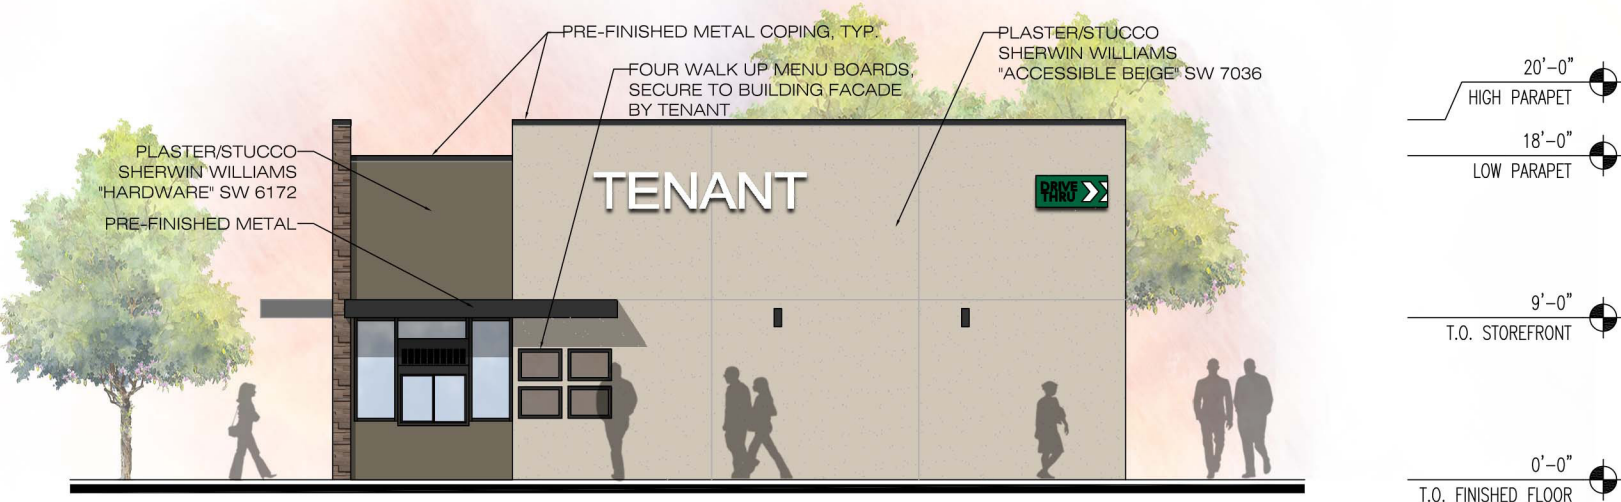

SOUTH ELEVATION



BICKEL GROUP
ARCHITECTURE
BICKEL GROUP INCORPORATED
3600 BIRCH STREET, SUITE 120
NEWPORT BEACH, CA 92660
P: 949.757.0411 F: 949.757.0511
www.bickelgrp.com

STARBUCKS

DOMINGUEZ RANCH ROAD AND GREEN RIVER ROAD
CORONA, CALIFORNIA

ELEVATIONS

Scale: 3/32" = 1'-0"
September 06, 2022

EXHIBIT 15

Project: 211105 - Corona, SEC Green River Rd & Dominguez Ranch
Road - Elevations (x21350 Elevation 211105.dwg)

The plans, specifications, and designs indicated or represented by this drawing are owned by, and are the property of BICKEL GROUP, and were created and developed solely for use on, and in connection with this specific project, and shall not be used, in whole or in part, for any purpose for which they were not originally intended without written permission from BICKEL GROUP © 2017.