




NORTH ELEVATION

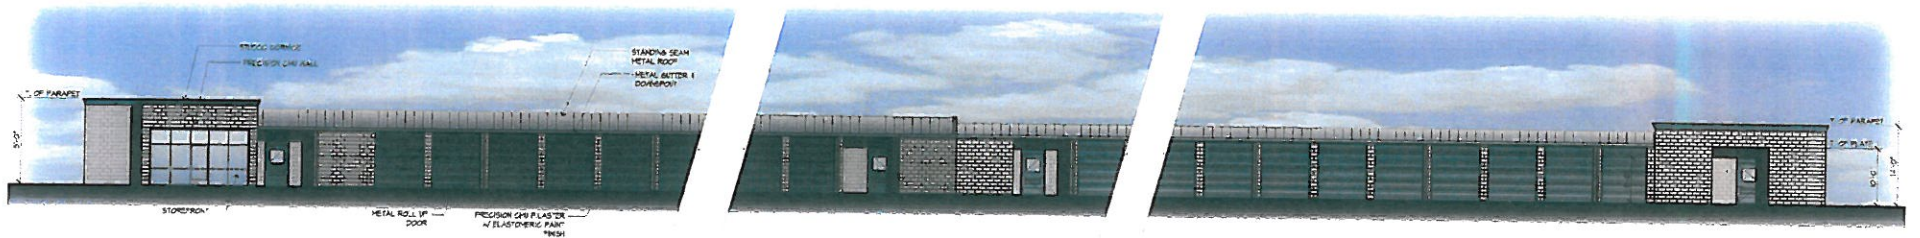

SOUTH ELEVATION

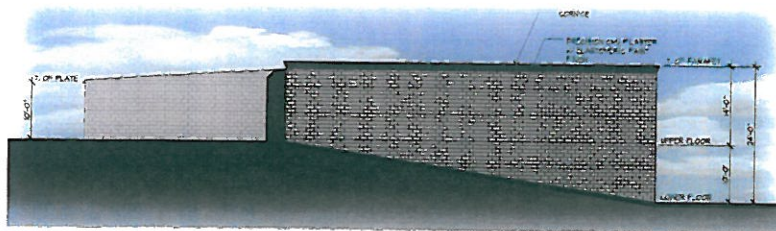

EAST ELEVATION

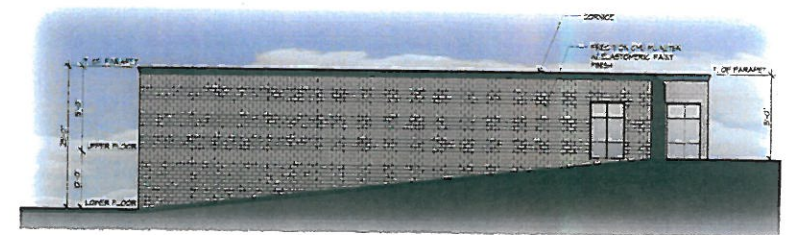

WEST ELEVATION

DOLLAR SELF STORAGE EXPANSION CORONA, CA

ELEVATIONS

11/20/2017

SCALE: 1" = 10'-0"