



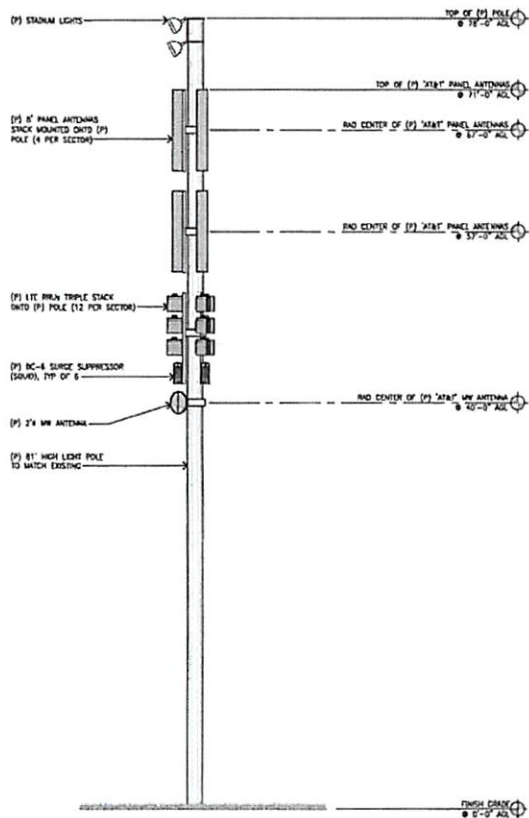

NORTH ELEVATION

SCALE  
3/16"=1'-0"

2

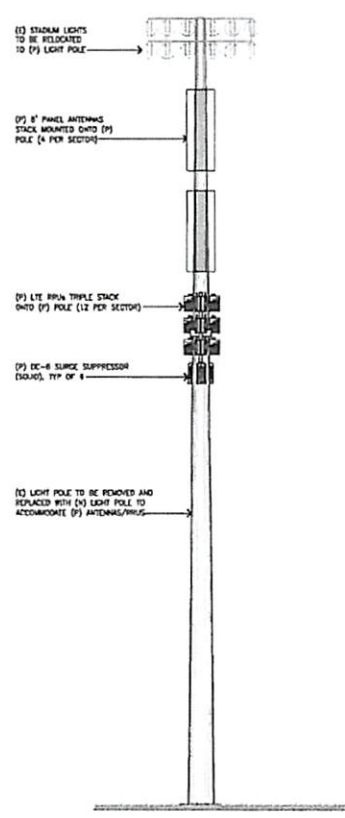

EAST ELEVATION

SCALE  
3/16"=1'-0"

1



THE INFORMATION CONTAINED IN THIS SET OF DRAWINGS IS PROPRIETARY & CONFIDENTIAL TO AT&T INTELLECTUAL PROPERTY. ANY USE OR DISCLOSURE OTHER THAN AS SPECIFIED HEREIN IS STRICTLY PROHIBITED.



| REV | DATE     | DESCRIPTION                  |
|-----|----------|------------------------------|
| 1   | 12/22/16 | REVISED 100% DESIGN DRAWINGS |
| 2   | 01/15/17 | 100% DESIGN DRAWINGS         |
| 3   | 12/22/17 | 100% DESIGN DRAWINGS         |

NOT TO BE USED  
FOR CONSTRUCTION

IT IS A VIOLATION OF LAW FOR ANY PERSON, UNLESS THEY ARE ACTING UNDER THE DIRECTION OF A LICENSED PROFESSIONAL ENGINEER, TO ALTER THIS DOCUMENT.

CLU4581  
SANTANA REGIONAL PARK  
598 SANTANA WAY,  
CORONA, CA 92881  
MONOPOLE/LIGHTPOLE

DRAWN BY: JEM  
CHECKED BY: LHC

SHEET TITLE:  
ELEVATIONS

SHEET NUMBER:  
A-3

REV: 1