


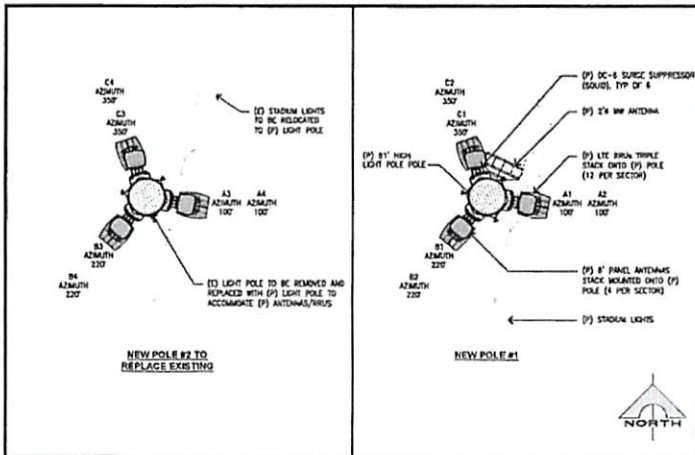

ANTENNA PLAN

SCALE 3/8"=1'-0"

4


PROPOSED ANTENNA AND TRANSMISSION CABLE REQUIREMENTS FOR POLE 1									
SECTOR	PROPOSED TECHNOLOGY	ANTENNA	ANTENNA AZIMUTH	RAD CENTER	TRANSMISSION LINES (LENGTH FT +/-)	JUMPER	DC CABLE (WVG #)		
A1	LTE	8-PORT PANEL ANTENNA	8'	100	87'-0"	<12'	n/a	n/a	n/a
A2	LTE	8-PORT PANEL ANTENNA	8'	100	57'-0"	<12'	n/a	n/a	n/a
A3	LTE	8-PORT PANEL ANTENNA	8'	200	87'-0"	<12'	n/a	n/a	n/a
A4	LTE	8-PORT PANEL ANTENNA	8'	200	57'-0"	<12'	n/a	n/a	n/a
A5	LTE	8-PORT PANEL ANTENNA	8'	300	87'-0"	<12'	n/a	n/a	n/a
A6	LTE	8-PORT PANEL ANTENNA	8'	300	57'-0"	<12'	n/a	n/a	n/a
A7	LTE	8-PORT PANEL ANTENNA	8'	400	87'-0"	<12'	n/a	n/a	n/a
A8	LTE	8-PORT PANEL ANTENNA	8'	400	57'-0"	<12'	n/a	n/a	n/a
A9	LTE	8-PORT PANEL ANTENNA	8'	500	87'-0"	<12'	n/a	n/a	n/a
A10	LTE	8-PORT PANEL ANTENNA	8'	500	57'-0"	<12'	n/a	n/a	n/a

PROPOSED ANTENNA AND TRANSMISSION CABLE REQUIREMENTS FOR POLE 2									
SECTOR	PROPOSED TECHNOLOGY	ANTENNA	ANTENNA AZIMUTH	RAD CENTER	TRANSMISSION LINES (LENGTH FT +/-)	JUMPER	DC CABLE (WVG #)		
A11	LTE	8-PORT PANEL ANTENNA	8'	100	87'-0"	<12'	n/a	n/a	n/a
A12	LTE	8-PORT PANEL ANTENNA	8'	100	57'-0"	<12'	n/a	n/a	n/a
A13	LTE	8-PORT PANEL ANTENNA	8'	200	87'-0"	<12'	n/a	n/a	n/a
A14	LTE	8-PORT PANEL ANTENNA	8'	200	57'-0"	<12'	n/a	n/a	n/a
A15	LTE	8-PORT PANEL ANTENNA	8'	300	87'-0"	<12'	n/a	n/a	n/a
A16	LTE	8-PORT PANEL ANTENNA	8'	300	57'-0"	<12'	n/a	n/a	n/a
A17	LTE	8-PORT PANEL ANTENNA	8'	400	87'-0"	<12'	n/a	n/a	n/a
A18	LTE	8-PORT PANEL ANTENNA	8'	400	57'-0"	<12'	n/a	n/a	n/a
A19	LTE	8-PORT PANEL ANTENNA	8'	500	87'-0"	<12'	n/a	n/a	n/a
A20	LTE	8-PORT PANEL ANTENNA	8'	500	57'-0"	<12'	n/a	n/a	n/a

REMOTE RADIO UNITS (RRUs) FOR POLE 1									
SECTOR	RRU UP OR DOWN	RRU COUNT	RRU LOCATION (DIST. FROM ANTENNA)	MINIMUM CLEARANCES					
A1	UP	3	<12'	15'	8'	8'			
A2	UP	3	<12'	15'	8'	8'			
A3	UP	3	<12'	15'	8'	8'			
A4	UP	3	<12'	15'	8'	8'			
A5	UP	3	<12'	15'	8'	8'			
A6	UP	3	<12'	15'	8'	8'			
A7	UP	3	<12'	15'	8'	8'			
A8	UP	3	<12'	15'	8'	8'			
A9	UP	3	<12'	15'	8'	8'			
A10	UP	3	<12'	15'	8'	8'			

ANTENNA AND RRU SCHEDULE


5

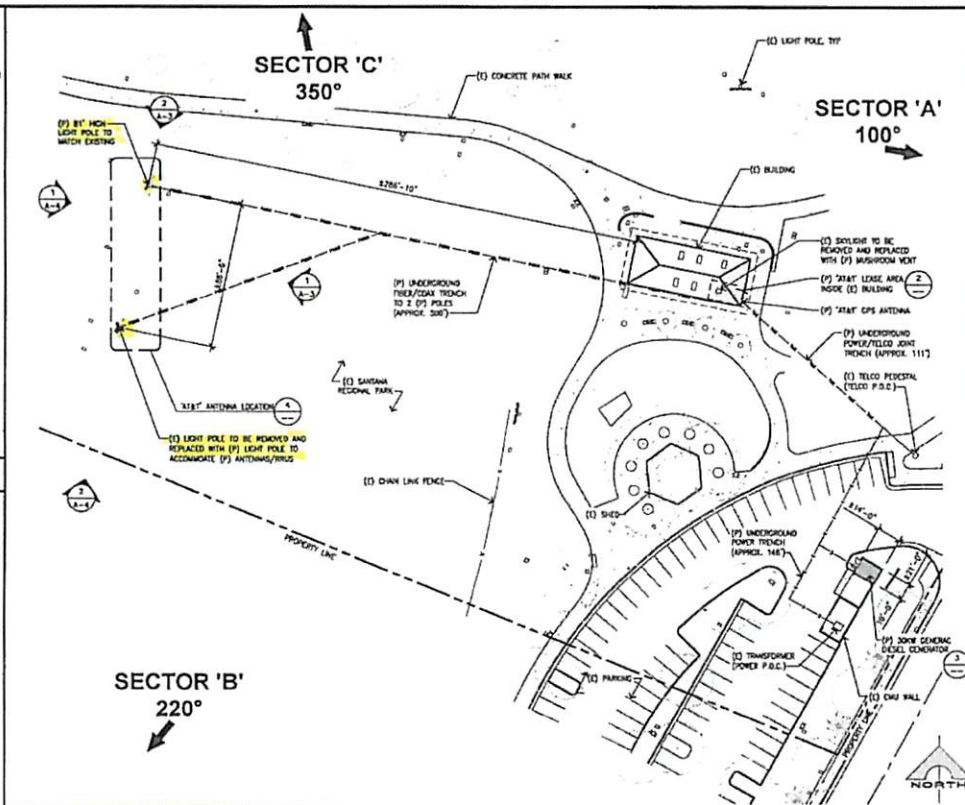

ENLARGED SITE PLAN

SCALE 1/32"=1'-0"


1

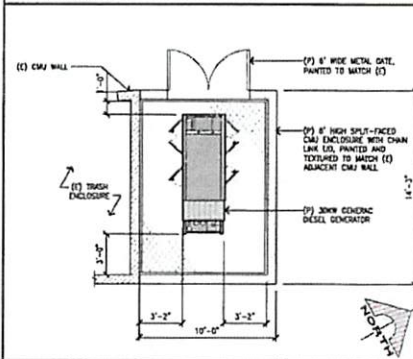

GENERATOR PLAN

SCALE 1/4"=1'-0"

3

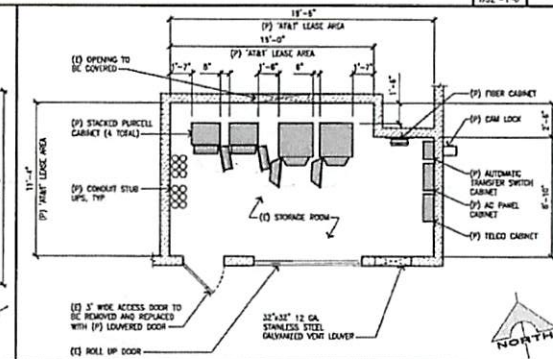

EQUIPMENT PLAN

SCALE 1/8"=1'-0"

2



THE INFORMATION CONTAINED IN THIS SET OF DRAWINGS IS PROPRIETARY & CONFIDENTIAL TO AT&T INTELLECTUAL PROPERTY. ANY USE OR DISCLOSURE OTHER THAN AS IT RELATES TO AT&T INTELLECTUAL PROPERTY IS EXPRESSLY PROHIBITED.



REV	DATE	DESCRIPTION
1	01/15/18	ISSUE FOR CONSTRUCTION
2	01/15/18	ISSUE FOR CONSTRUCTION
NOT TO BE USED FOR CONSTRUCTION

IT IS A VIOLATION OF LAW FOR ANY PERSON, UNLESS THEY ARE ACTING UNDER THE DIRECTION OF A LICENSED PROFESSIONAL ENGINEER, TO ALTER THIS DOCUMENT.

CLU4581
SANTANA REGIONAL PARK
598 SANTANA WAY,
CORONA, CA 92881
MONOPOLE/LIGHTPOLE

DRAWN BY: JEM
CHECKED BY: LHC

SHEET TITLE:
ENLARGED SITE PLAN/EQUIPMENT/
ANTENNA PLAN & ANTENNA/RRU SCHED

SHEET NUMBER:
A-2
REV: 1