


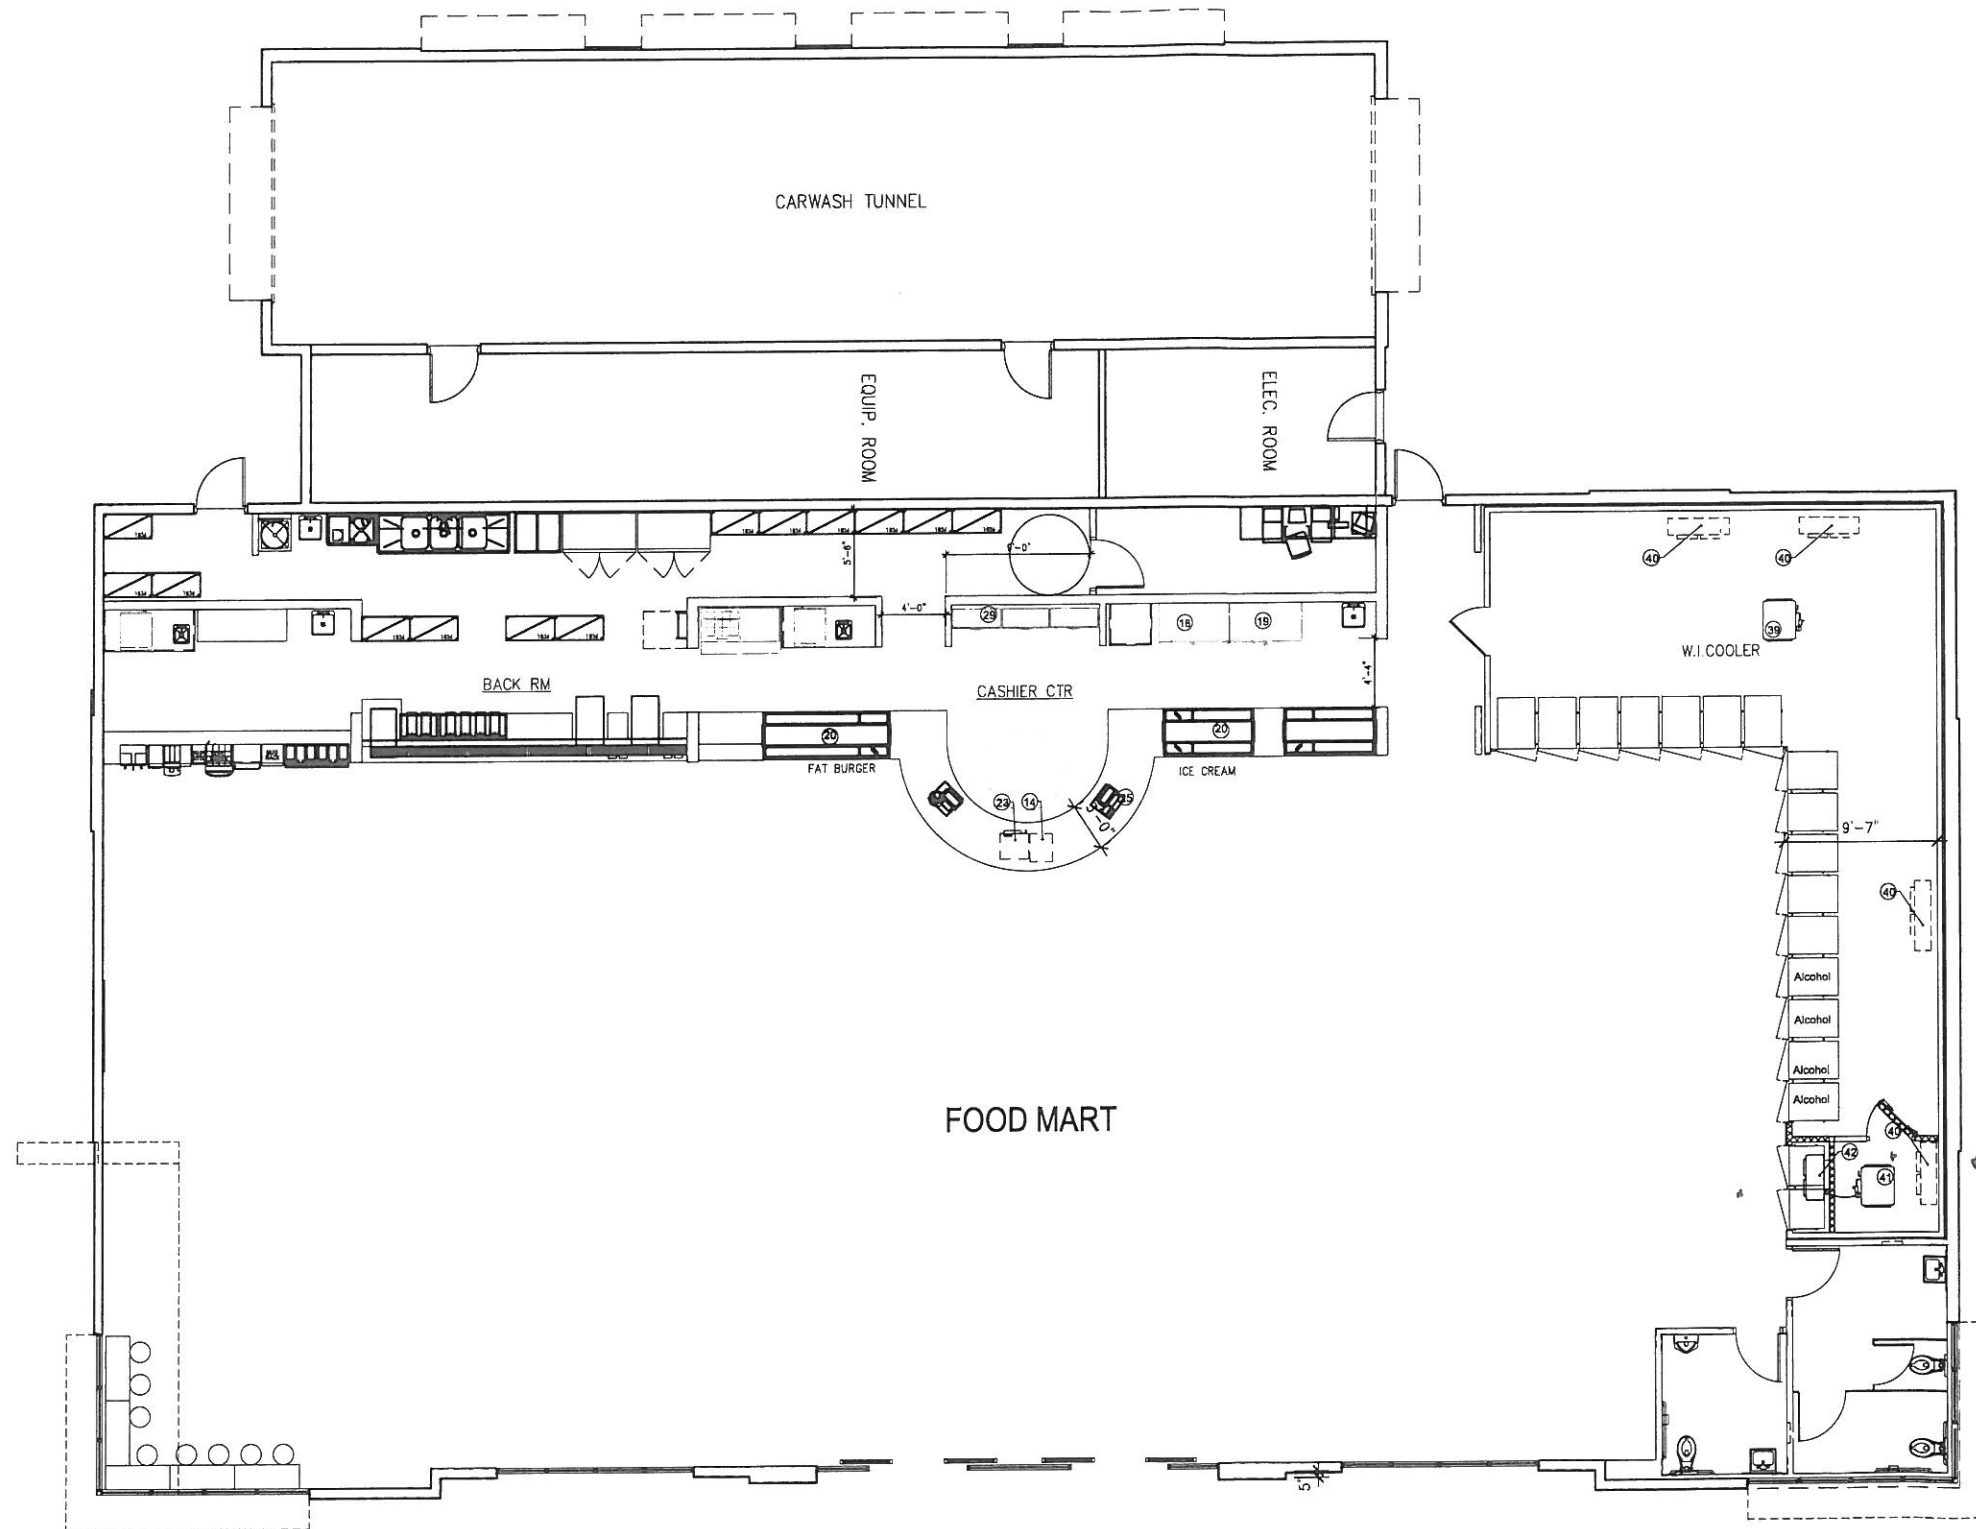

SCALE: 3/16" = 1'-0"

Proposed Floor Plan



W&W LAND DESIGN CONSULTANTS INC.
ARCHITECTURE, CIVIL ENGINEERING & INTERIOR

2335 W. FOOTHILL BLVD., STE 1, UPLAND, CA 91786
PHONE: (909) 608-7118 FAX: (909) 946-1137

PROJECT: NEW GAS STATION, C-STORE
& CARWASH TUNNEL

ADDRESS: TEMESCAL CANYON RD.,
CORONA, CA 92883

CLIENT: SATER BROS
4300 EDISON AVE.,
CHINO, CA 91710

FLOOR PLAN
(C-STORE AND CAR WASH)

SHEET TITLE:

KEY MAP SEAL/STAMP

JOB NO. _____
DRAWN BY: TL
SUPERVISED BY: TL
CHECKED BY: TL
PLAN CHECK _____
PERMIT SET _____
BID SET _____

REVISIONS
△ _____
△ _____
△ _____
△ _____
△ _____
△ _____

SHEET NO:

A 2.01

OF SHEETS
S H E E T