



material legend


- A PORTLAND CEMENT STUCCO FINISH, PAINT DEW338 WHITE HEAT
- B DECRA VILLA ROOF TILE, COLOR POMPEII ASH
- C TENSILE FABRIC SHADE, SOLTIS 92, COLOR ANISEED 92-2157
- D CORTEN STEEL CLADDING (A606-4), 22 GAUGE, 48" WIDTH x 96" LENGTH
- E STONE BASE, MOCHA TRAVERTINE SPLITFACE, 6" x RANDOM
- F SEGMENTAL BLOCK TERRACE SEATING
- G CORTEN STEEL PLATE FENCING (A606-4), 22 GAUGE, 48" TALL
- H SEGMENTAL BLOCK RETENTION WALL
- I 4" DIA HSS STEEL TUBE, OXIDIZED / RUSTED
- J FROSTED GLASS BY SKYLINE DESIGN-5+ COLLECTION HERRINGBONE SE
- K HANDRAIL BY AGS, MODEL RAINIER, FLAT TOP RAIL WITH STEM REDUCER, STAINLESS STEEL FINISH
- L DECO TURF TENNIS COURT SURFACING, COLOR U.S. OPEN BLUE
- M GLASS, SOLARBAN 60 TINTED GLASS, COLOR SOLEXIA/REFLECTANCE 11%
- N ALUMINUM FRAME ARCADIA, COLOR AB 7 STANDARD DARK BRONZE

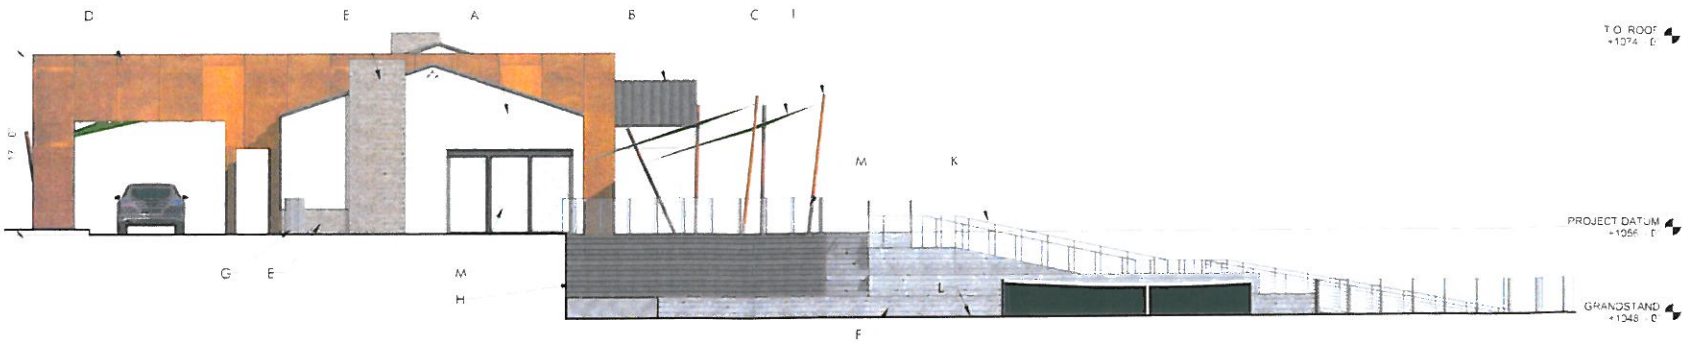

1 east elevation
SCALE: 1/8" = 1'-0"

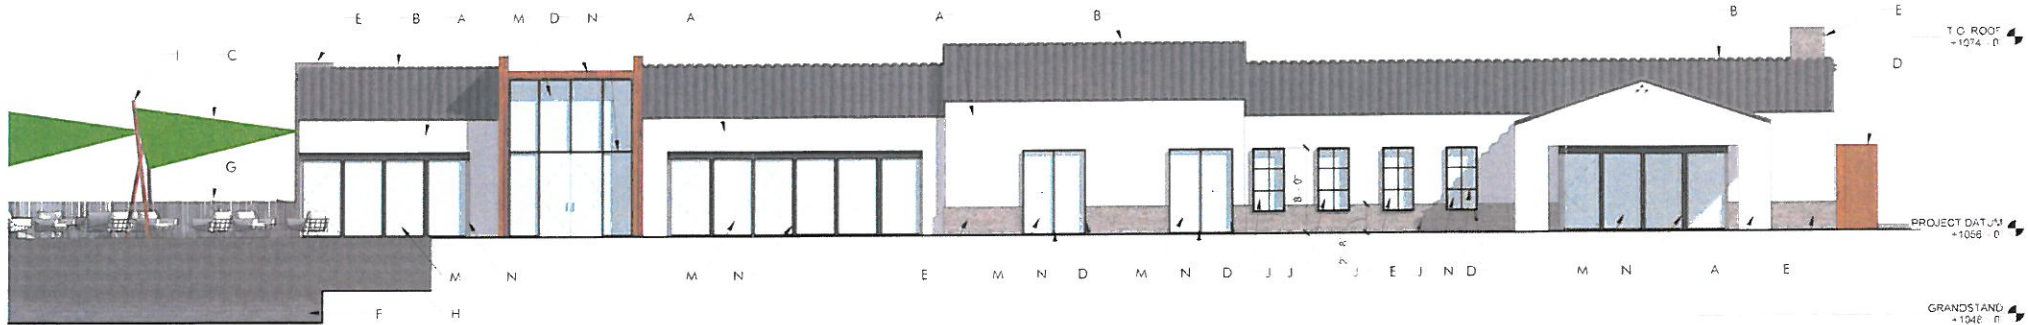

2 north elevation
SCALE: 1/8" = 1'-0"

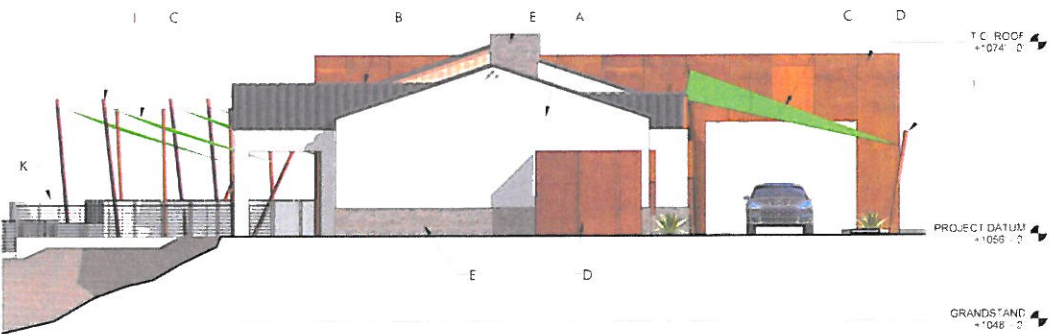

3 west elevation
SCALE: 1/8" = 1'-0"



4 south elevation
SCALE: 1/8" = 1'-0"

PHX
ARCHITECTURE
LIVING + ARCHITECTURE

15090 N. GREENWAY HAYDEN LOOP
SUITE 2100
SCOTTSDALE, AZ 85266
T 480.477.1111
F 480.188.0858
PHXARCH.COM

A+F
ARCHITECTURE

A+F Tennis Center
1695 E Chase Dr
Corona, CA. 92881

DESIGN
REVIEW

16058
MAY 5, 2017

BUILDING ELEVATIONS

As indicated

A601




material legend

- A

PAINT DEW338
WHITE HEAT
- B

STANDING SEAM METAL ROOF, PAINT
DE5181
GEORGIA CLAY
- C

WOOD PANELING, FINISH, PAINT DE6360
FOIL

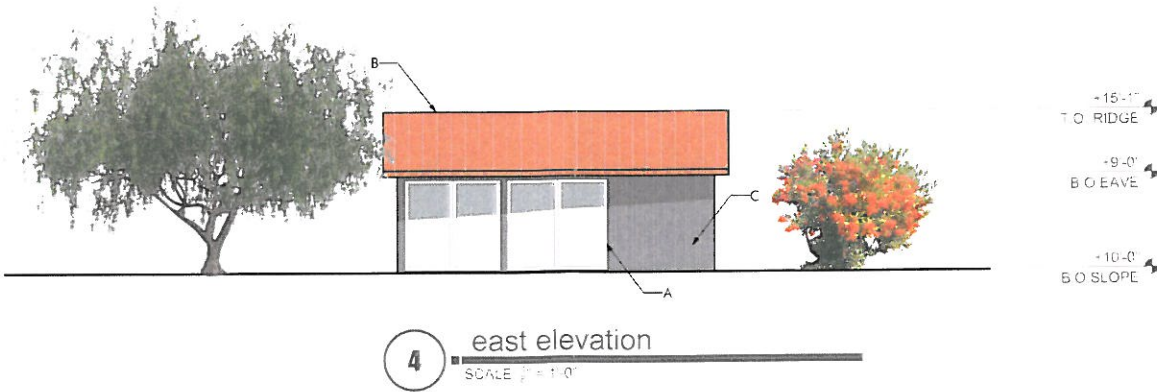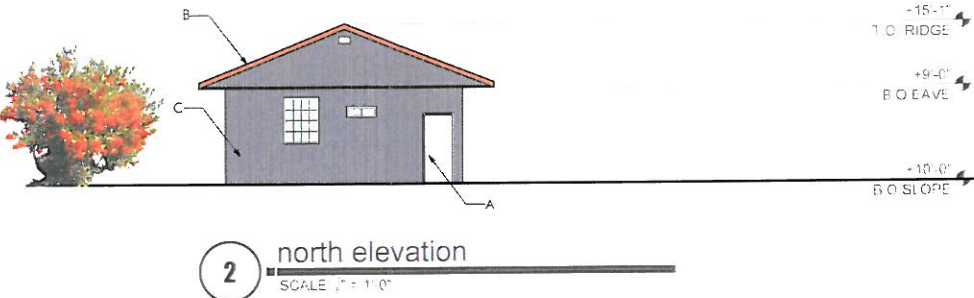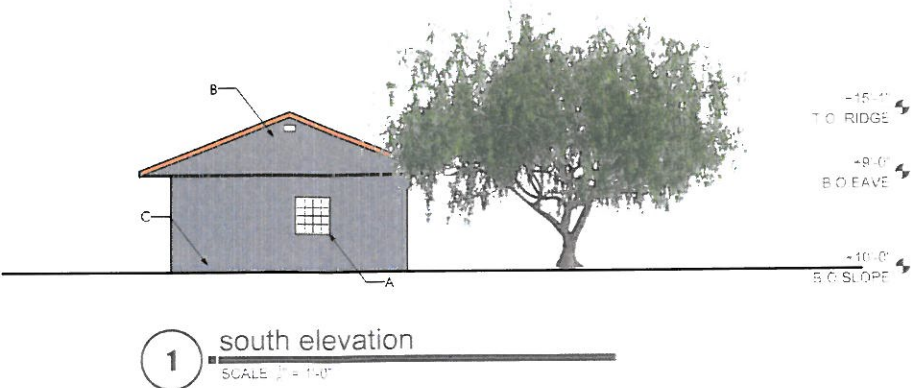

PHX
ARCHITECTURE
CLARK + ARCHITECTURE

TENNIS N. GREENWAY HAYDEN LODGE
SUITE C 105
SCOTTSDALE, AZ 85260
T 480.477.1111
F 480.388.3858
PHXARCH.COM

A+F
ARCHITECTURE

A+F TENNIS CENTER
1695 E. CHASE DRIVE
CORONA, CA 92881

DESIGN
REVIEW

DESIGNED BY M.N.H.W.
DRAWN BY M.W.

DATE 16098
DATE MAY 5, 2017

ELEVATIONS
SCALE 1/8" = 1'-0"

A602