


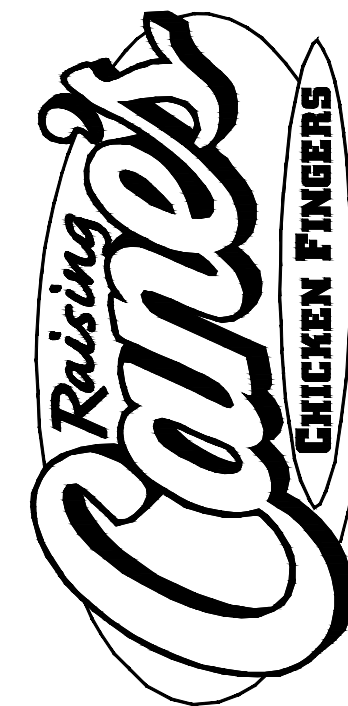

Restaurant Support Office
6800 Bishop Road, Plano, TX 75024
Tele: 972-769-3100 Fax: 972-769-3101

Prototype Issue Date:

Store: **Raising Cane's**
1219 E. Ontario Ave.
Corona, CA 92881
Store #RC382
Prototype 2 CA-HC
ERD 4.0

Professional of Record:



Architectural
Solutions Group

38 EXECUTIVE PARK
SUITE 310
IRVINE, CA 92614
Contact: Jeff Uedeman
(949) 430-7051
juedeman@pmagnc.com
Jeff Uedeman, Architect

Prototype Update Phase: **ERD 4.0**

Initial Setup Date: **11/09/18**

Project Manager: **R.G.**

Conceptual Design

Sheet Revisions:		
#	Date	Description
08.16.2018		Development Plan Review
01.10.2019		PPM & CZ Submittal

Sheet Title:

**Floor
Plan**


Project Number: **RAC17027.0**

Drawn By: **IRVINE**

Sheet Number:

A1.10

DPR2018-0014

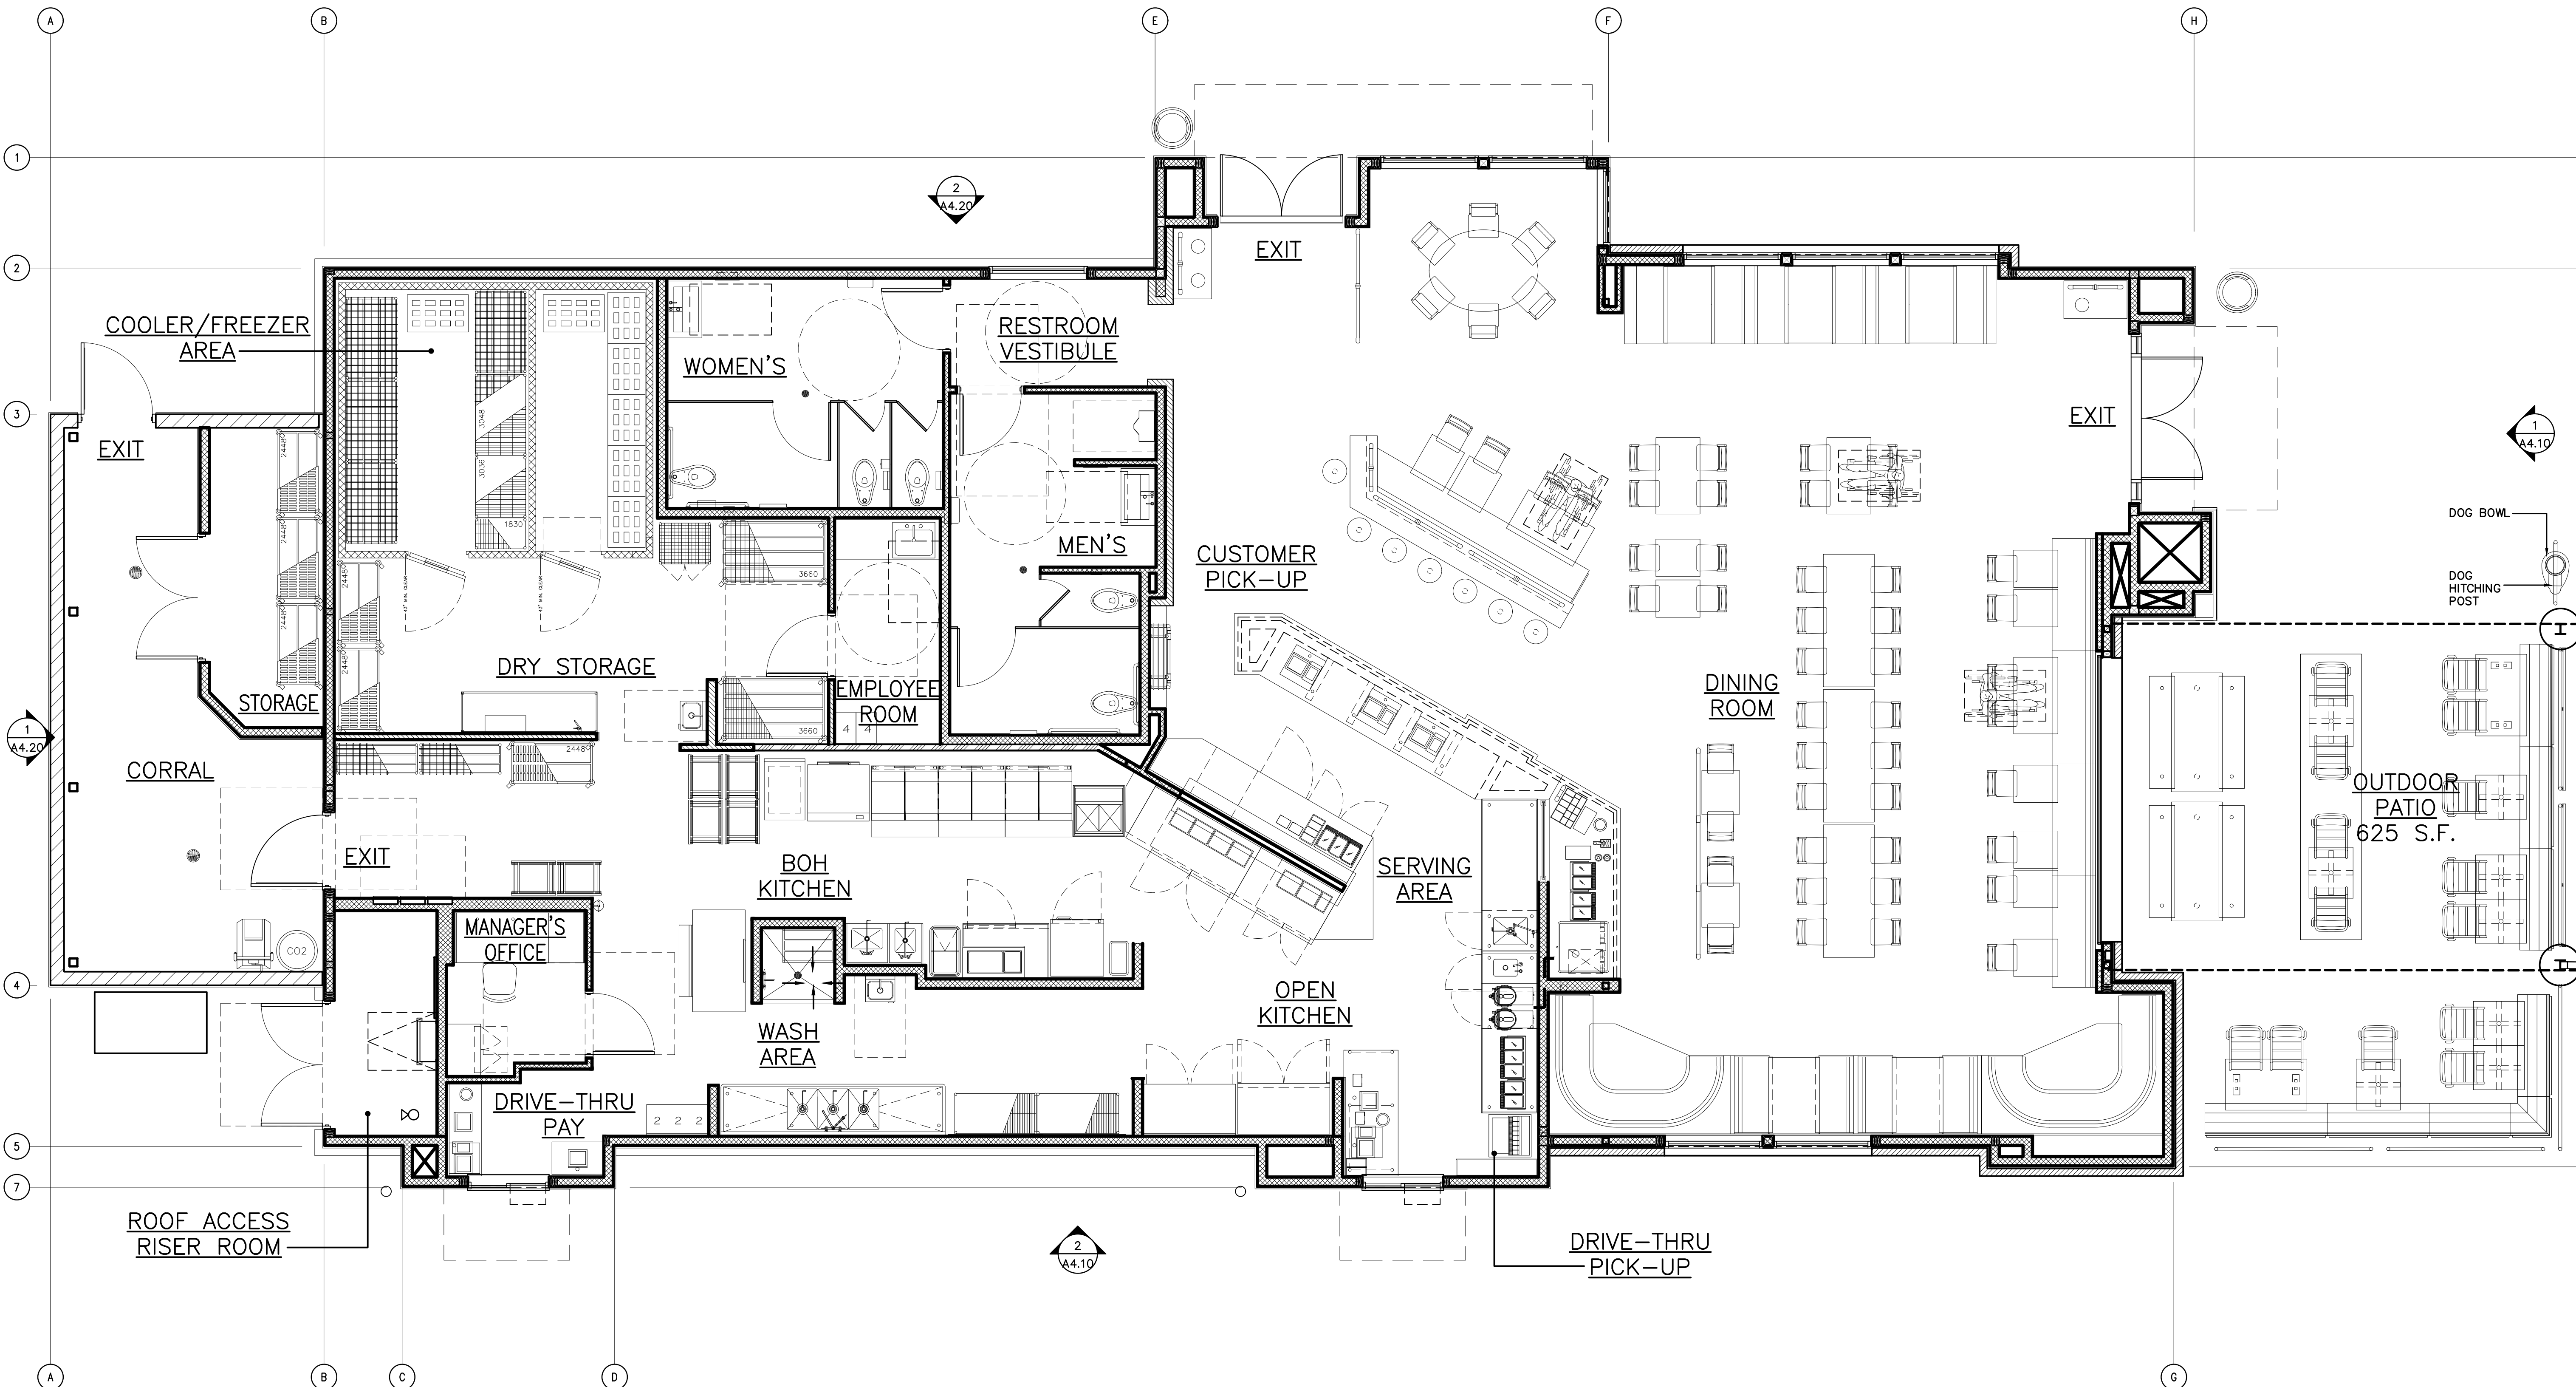

1 FLOOR PLAN
1/4" = 1'-0"
4086 S.F.

