



NORTH ELEVATION



WEST ELEVATION

EXTERIOR FINISHES

ST 1	STONE VENEER. LAZY DOG CUSTOM BLEND.
MTL 5	BERRIDGE STANDING SEAM METAL ROOF (OR APPROVED EQUAL). COLOR: DEEP RED OR METAL FLASHING/RAIN GUTTER/DOWNSPOUT TO MATCH 'DEEP RED' COLOR.
MTL 6	US ALUMINUM STOREFRONT WINDOWS (OR APPROVED EQUAL). COLOR: TO MATCH BERRIDGE METALS 'DEEP RED'
MTL 14	LOUVERS
WD 1	EXTERIOR WOOD TIMBERS SPECIES: DOUGLAS FIR, VERTICAL GRAIN COLOR: OLYMPIC ELITE WOODLAND OIL, SATIN, 'MOUNTAIN CEDAR', 2 COATS
WD 2	EXTERIOR WOOD CASINGS AT DOORS, WINDOWS AND NICHES SPECIES: ADLER, VERTICAL GRAIN COLOR: CUSTOM HONEY ADLER STAIN, SATIN, 2 COATS
WD 3	EXTERIOR 2x12 DOUGLAS FIR WOOD SIDING. FINISH: SANDBLAST AND STAIN SPECIES: DOUGLAS FIR COLOR: 2 COATS BEHR PREMIUM WEATHER PROOFING ALL-IN-ONE TRANSPARENT, SATIN, 'CORDOVAN BROWN' T-104
WD 5	EXTERIOR WOOD FASCIA SPECIES: DOUGLAS FIR COLOR: OLYMPIC ELITE WOODLAND OIL, SATIN, 'MOUNTAIN CEDAR', 2 COATS
WD 6	EXTERIOR GLU-LAM FASCIA SPECIES: DOUGLAS FIR COLOR: OLYMPIC ELITE WOODLAND OIL, SATIN, 'MOUNTAIN CEDAR', 2 COATS
PT 5	BENJAMIN MOORE PAINT W/ FLAT FINISH. COLOR: HC-75 MARYVILLE BROWN
PT 8B	DUNN EDWARDS PAINT W/ SATIN FINISH. COLOR: DE 181 BLACK
PT 9	SHERWIN WILLIAMS PAINT W/ FLAT FINISH. COLOR: SW-7630 RASIN
PT 10	BENJAMIN MOORE PAINT W/ FLAT FINISH. COLOR: HC-87 ASHLEY GRAY
PT 14	BENJAMIN MOORE PAINT W/ FLAT FINISH. COLOR: 1652 NAVY MASTERPIECE
PT 15	BENJAMIN MOORE PAINT W/ FLAT FINISH. COLOR: 499 RUSTIC TAUPE



3337 SUSAN STREET, SUITE 100
COSTA MESA, CA 92626
PHONE: 714.596.9960
FAX: 714.596.9970
www.lazydogrestaurants.com

THESE DRAWINGS PREPARED BY LAZY DOG RESTAURANTS FOR THE PROJECT ARE FOR USE SOLELY WITH RESPECT TO THIS PROJECT AND UNLESS OTHERWISE PROVIDED, LAZY DOG RESTAURANTS SHALL BE DEEMED THE AUTHOR OF THESE DOCUMENTS AND SHALL RETAIN ALL COMMON LAW, STATUTORY AND OTHER RESERVED RIGHTS, INCLUDING COPYRIGHT. THESE DRAWINGS SHALL NOT BE USED BY OTHERS OR FOR COMPLETION OF THIS PROJECT BY OTHERS, EXCEPT BY AGREEMENT IN WRITING BY LAZY DOG RESTAURANTS.

01/07/14	Landlord & City Submittal
01/25/14	Lease Updates

CORONA HILLS PLAZA
380 N. MCKINLEY ST.
CORONA, CA



SHEET TITLE
EXTERIOR ELEVATIONS

DRAWN BY
TG
CHECKED BY
RAF/DM
SCALE
3/16" = 1'-0"
JOB NO.

SHEET NUMBER


DD4.0

EXHIBIT E1



SOUTH ELEVATION

EXTERIOR FINISHES	
ST 1	STONE VENEER, LAZY DOG CUSTOM BLEND.
MTL 5	BERRIDGE STANDING SEAM METAL ROOF (OR APPROVED EQUAL). COLOR: DEEP RED OR METAL FLASHING/RAIN GUTTER/DOWNSPOUT TO MATCH "DEEP RED" COLOR.
MTL 6	US ALUMINUM STOREFRONT WINDOWS (OR APPROVED EQUAL). COLOR: TO MATCH BERRIDGE METALS "DEEP RED"
MTL 14	LOUVERS
WD 1	EXTERIOR WOOD TIMBERS SPECIES: DOUGLAS FIR, VERTICAL GRAIN COLOR: OLYMPIC ELITE WOODLAND OIL, SATIN, "MOUNTAIN CEDAR", 2 COATS
WD 2	EXTERIOR WOOD CASINGS AT DOORS, WINDOWS AND NICHES SPECIES: ADLER, VERTICAL GRAIN COLOR: CUSTOM HONEY ADLER STAIN, SATIN, 2 COATS
WD 3	EXTERIOR 2X12 DOUGLAS FIR WOOD SIDING. FINISH: SANDBLAST AND STAIN COLOR: 2 COATS BEHR PREMIUM HEATHER PROOFING ALL-IN-ONE TRANSPARENT, SATIN, "CORDOVAN BROWN" T-104
WD 5	EXTERIOR WOOD FASCIA SPECIES: DOUGLAS FIR COLOR: OLYMPIC ELITE WOODLAND OIL, SATIN, "MOUNTAIN CEDAR", 2 COATS
WD 6	EXTERIOR GLU-LAM FASCIA SPECIES: DOUGLAS FIR COLOR: OLYMPIC ELITE WOODLAND OIL, SATIN, "MOUNTAIN CEDAR", 2 COATS
PT 5	BENJAMIN MOORE PAINT W/ FLAT FINISH. COLOR: HC-75 MARYVILLE BROWN
PT BB	DUNN EDWARDS PAINT W/ SATIN FINISH. COLOR: DE 187 BLACK
PT 4	SHERWIN WILLIAMS PAINT W/ FLAT FINISH. COLOR: SW-7630 RASIN
PT 10	BENJAMIN MOORE PAINT W/ FLAT FINISH. COLOR: HC-87 ASHLEY GRAY
PT 14	BENJAMIN MOORE PAINT W/ FLAT FINISH. COLOR: 1652 NAVY MASTERPIECE
PT 15	BENJAMIN MOORE PAINT W/ FLAT FINISH. COLOR: 999 RUSTIC TAUPE

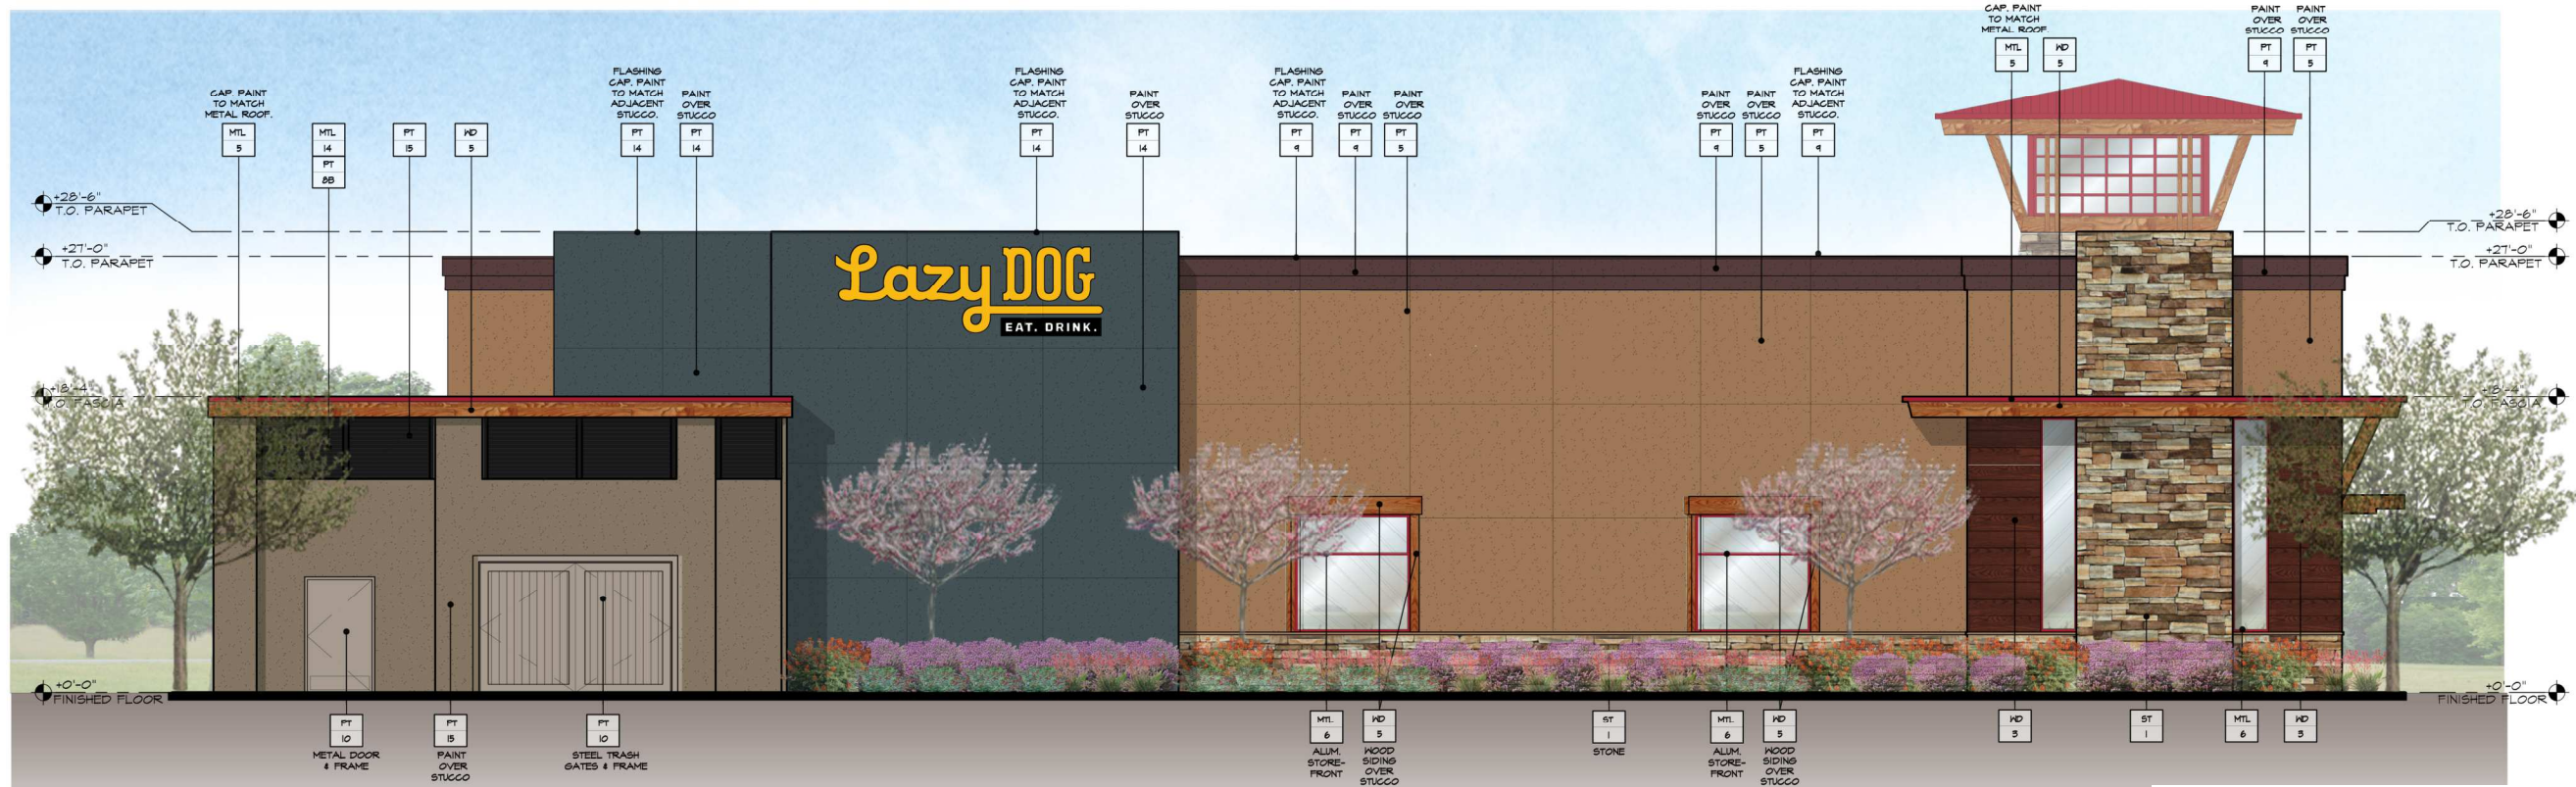

EAST ELEVATION

EXHIBIT E2



3337 SUSAN STREET, SUITE 100
COSTA MESA, CA 92626
PHONE: 714.596.9960
FAX: 714.596.9970
www.lazydogrestaurants.com

THESE DRAWINGS PREPARED BY LAZY DOG RESTAURANTS FOR THIS PROJECT ARE FOR USE SOLELY WITH RESPECT TO THIS PROJECT AND UNLESS OTHERWISE PROVIDED, LAZY DOG RESTAURANTS SHALL BE DEEMED THE AUTHOR OF THESE DOCUMENTS AND SHALL RETAIN ALL COMMON LAW, STATUTORY AND OTHER RESERVED RIGHTS, INCLUDING COPYRIGHT. THESE DRAWINGS SHALL NOT BE USED BY OTHERS ON OTHER PROJECTS, FOR ADDITION TO THIS PROJECT OR FOR COMPLETION OF THIS PROJECT BY OTHERS, EXCEPT BY AGREEMENT IN WRITING BY LAZY DOG RESTAURANTS.

01/07/19	☒ Landlord & City Submittal
01/25/19	☐ Lease Updates
	☐
	☐
	☐
	☐
	☐
	☐
	☐
	☐

CORONA HILLS PLAZA
380 N. MCKINLEY ST.
CORONA, CA



SHEET TITLE
EXTERIOR
ELEVATIONS


DRAWN BY
JG
CHECKED BY
RAF/DM
SCALE
3/16" = 1'-0"
JOB NO.

SHEET NUMBER

DD4.1



NORTH PATIO ELEVATION

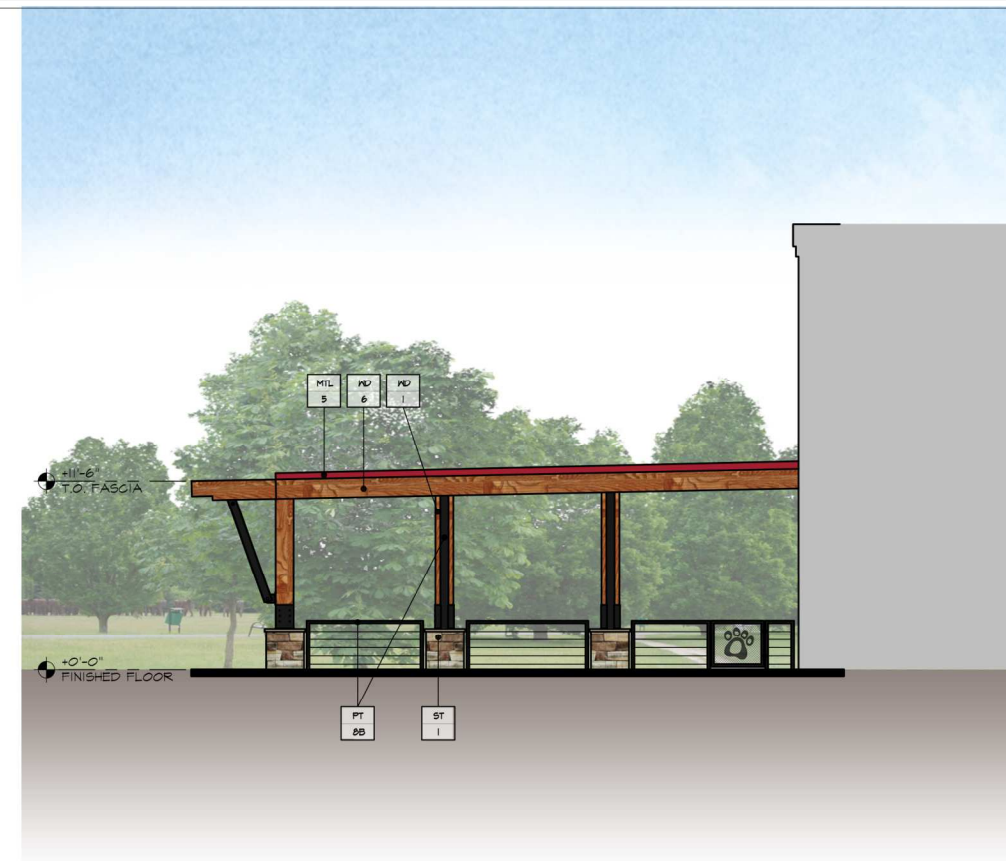

SOUTH PATIO ELEVATION



WEST PATIO ELEVATION

EXHIBIT E3



3337 SUSAN STREET, SUITE 100
COSTA MESA, CA 92626
PHONE: 714.596.9960
FAX: 714.596.9970
www.lazydogrestaurants.com

THESE DRAWINGS PREPARED BY LAZY DOG RESTAURANTS FOR THIS PROJECT ARE FOR USE SOLELY WITH RESPECT TO THIS PROJECT AND UNLESS OTHERWISE PROVIDED, LAZY DOG RESTAURANTS SHALL BE DEEMED THE AUTHOR OF THESE DOCUMENTS AND SHALL RETAIN ALL COMMON LAW, STATUTORY AND OTHER RESERVED RIGHTS. INCLUDING COPYRIGHT. THESE DRAWINGS SHALL NOT BE USED BY OTHERS IN ANY PROJECTS FOR ADDRESSING TO THIS PROJECT OR FOR COMPLETION OF THIS PROJECT BY OTHERS, EXCEPT BY AGREEMENT IN WRITING BY LAZY DOG RESTAURANTS.

01/07/14	☒ Landlord & City Submittal
01/25/14	☒ Lease Updates
	☐
	☐
	☐
	☐
	☐
	☐
	☐
	☐

CORONA HILLS PLAZA
380 N. MCKINLEY ST.
CORONA, CA



SHEET TITLE
**PATIO
ELEVATIONS**

DRAWN BY
TG
CHECKED BY
RAF/DM
SCALE
3/16" = 1'-0"
JOB NO.

SHEET NUMBER
DD4.2