

FINISH SCHEDULE

- ST-1

STONE VENEER LAZY DOG CUSTOM BLEND
- ST-3A

STONE COLUMN CAPS LAZY DOG CUSTOM BLEND
- ST-3B

STONE SILLS LAZY DOG CUSTOM BLEND
- MTL-6

BERRIDGE STANDING SEAM METAL ROOF 'CEE-LOCK' 24 GAUGE SMOOTH, OR APPROVED EQUAL, COLOR: DEEP RED. PAINT METAL FLASHING/ METAL GUTTER/ DOWNSPOUT TO MATCH 'DEEP RED' COLOR
- MTL-6

US ALUMINUM STOREFRONT WINDOWS, OR APPROVED EQUAL, COLOR: DEEP RED
- ND-1

EXTERIOR WOOD TIMBERS, OLYMPIC ELITE WOODLAND OIL, SATIN 'MOUNTAIN CEDAR'
- ND-2

EXTERIOR WOOD CASING AT DOORS, WINDOWS AND NICHES
- ND-3

EXTERIOR 2x12 DOUGLAS FIR WOOD SIDING. BEAR PREMIUM WEATHER PROOFING ALL-IN-ONE TRANSPARENT, SATIN, 'CORDOVAN BROWN' T-104
- ND-5

EXTERIOR WOOD FASCIA, OLYMPIC ELITE WOODLAND OIL, SATIN, 'MOUNTAIN CEDAR'
- ND-6

EXTERIOR GLU-LAM FASCIA: OLYMPIC ELITE WOODLAND OIL, SATIN, 'MOUNTAIN CEDAR'

PT-8B

DUNN EDWARDS PAINT, SATIN FINISH. COLOR: DE 187 BLACK

PT-9

SHERWIN WILLIAMS PAINT, FLAT FINISH. COLOR: SW-7580 CARNELIAN

PT-10

BENJAMIN MOORE PAINT, FLAT FINISH. COLOR: HC-87 ASHLEY GRAY

PT-10

BENJAMIN MOORE PAINT, FLAT FINISH. COLOR: 999 RUSTIC TAUPE

PT-10

BENJAMIN MOORE PAINT, FLAT FINISH. COLOR: 1652 NAVY MASTERPIECE

PT-10

BENJAMIN MOORE PAINT, FLAT FINISH. COLOR: HC-75 MARTVILLE BROWN

GENERAL ELEVATION NOTES

1. A SEPARATE SIGN PERMIT IS REQUIRED FOR ALL EXTERIOR SIGNS INCLUDING AWNING SIGNS. SIGNS ARE EXCLUDED FROM THE BUILDING PERMIT.

KEYNOTES - EXTERIOR ELEVATION

- 1

1

3/8" THICK 3-COAT PORTLAND CEMENT PLASTER (STUCCO) O/ METAL LATH. LIGHT SAND TEXTURE, SEE DTL. 1 and 23/AB.0
- 2

2

STUCCO CONTROL JOINT #X-15 CLARK DIETRICH BUILDING SYSTEM or EQUAL, SEE DTL. 22/AB.0
- 3

3

STONE VENEER CLADDING, RUN HORIZONTALLY. GROUT COLOR PER 10' DWG5. SEE DTL5. 2 or 3/AB.0
- 4

4

NOT USED
- 5

5

WOOD SIDING, SEE DTL. 4/AB.0
- 6

6

WOOD DOOR BY MILLWORK CONTRACTOR, PER DOOR SCHEDULE A7.0
- 7

7

DOOR PER DOOR SCHEDULE A7.0
- 8

8

WEATHER RESISTANT PUSH PLATE DOOR SWITCH, 'PUSH TO OPEN'. MOUNT at 36" A.F.F
- 9

9

TRASH GATE, PER DOOR SCHEDULE A7.0
- 10

10

ALUMINUM STOREFRONT, PER STOREFRONT SCHEDULE A7.1
- 11

11

WOOD TRIM at STOREFRONT WINDOWS, SEE DTL5. 31 or 37/A7.1
- 12

12

GLU-LAM BEAM at STOREFRONT WINDOWS, SEE DTL5. 25 or 37/A7.1
- 13

13

WOOD PILASTER, SEE DTL. 35/A7.1
- 14

14

DECORATIVE GLU-LAM COLUMN STRADDLING STRUCTURAL COLUMNS, REFER TO STRUCT. DWGS. SEE DTL5. 23 or 29/A7.1
- 15

15

STRUCTURE COLUMN, REFER TO STRUCT. DWGS.
- 16

16

WOOD KICKER and OUTRIGGER, REFER TO STRUCT. DWGS., SEE DTL5. 16 or 25/AB.3
- 17

17

WOOD KICKERS, SEE DTL. 1/AB.1
- 18

18

STANDING SEAM METAL ROOF
- 19

19

STUCCO CORNICE w/ MTL COPING, SEE DTL. 3/AB.0
- 20

20

METAL COPING at PARAPET, SEE DTL5. 31, 33 or 35/AB.0
- 21

21

SHEET METAL FLASHING, PAINTED TO MATCH ADJACENT MATERIAL
- 22

22

RESLET FLASHING, PAINTED TO MATCH ADJACENT MATERIAL, SEE DTL. 17/AB.2
- 23

23

ROOF EAVE, SEE DTL. 6 or 12/AB.1
- 24

24

ROOF EAVE at SERVICE YARD, SEE DTL. 19, 23 or 35/AB.1
- 25

25

STONE SILL, SEE DTL5. 13 or 15/AB.0
- 26

26

BUILD-IN STONE BENCH, SEE DTL. 1/A7.2
- 27

27

STEEL AWNING and RODS, SEE DTL. 32/AB.1
- 28

28

METAL RAILING, SEE DTL. 1/AB.6
- 29

29

NON-LATCHING METAL PATIO GATE WITH PAN PATTERN and WIRE MESH. SUPPLIED and INSTALLED BY G.C., SEE DTL. 1/AB.6
- 30

30

2" THICK STONE CAP, SEE DTL. 16/AB.6
- 31

31

CONCRETE BASE WITH STONE VENEER CLADDING, SEE DTL. 16/AB.6
- 32

32

ROLL-UP CURTAIN and RAIL COVERS PER LAZY DOG VENDOR. REFER TO MANUFACTURER'S SHOP DRAWINGS, SEE DTL. 19/AB.6
- 33

33

PATIO ROOF BEAM, REFER TO STRUCT. DWGS., SEE DTL. 19, 31 and 34/AB.6
- 34

34

DOUBLE STEEL BRACES, REFER TO STRUCT. DWGS., SEE DTL. 19/AB.6
- 35

35

METAL GUTTER and DOWNSPOUT BY G.C., SIZE PER PLUMB. DWGS. SEE DTL. 1/AB.1
- 36

36

METAL GUTTER and DOWNSPOUT BY G.C., SIZE PER PLUMB. DWGS. SEE DTL. 19/AB.6
- 37

37

LOUVERS, CSI MODEL 2252, CONTACT: 408.272.5200, www.c-sigroup.com. SEE DTL. 19 or 23/AB.1
- 38

38

ROOFLINE BEYOND
- 39

39

POTTED PLANT BY OWNER
- 40

40

LIGHT FIXTURE PER ELEC. DWGS.
- 41

41

ILLUMINATED SIGNS BY OWNER. G.C. TO PROVIDE ELEC. POWER and WALL BACKING. SEPARATE PERMIT REQUIRED (NOT PART OF THIS PERMIT). ALL SIGNAGE IS ALSO COORDINATED UNDER SEPARATE SIGN DWGS.
- 42

42

INTERNALLY ILLUMINATED STREET ADDRESS NUMBER BY OWNER. ON LIGHTING CIRCUIT POWERED FROM DUSK TO DAWN and OF CONTRASTING COLOR TO BACKGROUND. HEIGHT OF NUMBERS TO BE 12 INCHES MIN. G.C. TO INSTALL PER FIRE DEPARTMENT GUIDELINE. SEPARATE PERMIT REQUIRED (NOT PART OF THIS PERMIT)
- 43

43

KNOX VAULT, 4400 SERIES - BLACK, RECESSED MOUNTED WITH HINGED DOOR. MOUNT at +8'-0" A.F.F. TO CENTER OF VAULT. A KEY TO THE FIRE CONTROL ROOM SHALL BE LOCATED WITHIN AN APPROVED FIRE DEPARTMENT KNOX COMPANY MODEL NO. 4400 or LARGER. KEY BOX LOCATED ADJACENT TO THE ACCESS DOOR ON THE EXTERIOR OF THE BUILDING. CONTACT THE KNOX COMPANY DIRECTLY at (866) 629-6662 FOR CUSTOMER SERVICE and COST
- 44

44

KNOX VAULT, 4400 SERIES - BLACK, SURFACE MOUNTED WITH HINGED DOOR. MOUNT at +8'-0" A.F.F. TO CENTER OF VAULT. A KEY TO THE FIRE CONTROL ROOM SHALL BE LOCATED WITHIN AN APPROVED FIRE DEPARTMENT KNOX COMPANY MODEL NO. 4400 or LARGER. KEY BOX LOCATED ADJACENT TO THE ACCESS DOOR ON THE EXTERIOR OF THE BUILDING. CONTACT THE KNOX COMPANY DIRECTLY at (866) 629-6662 FOR CUSTOMER SERVICE and COST
- 45

45

CARLISE SURE WELD, 60 MIL TPO CLASS 'A' ROOFING O/ ROOF SHEATHING, REFER TO STRUCT. DWGS., SLOPE 1/2" PER FOOT MIN. TAN TYP. INSTALL PER MANUFACTURER'S INSTRUCTIONS
- Architect
- JGA

JAMES GARTNER & ASSOCIATES, ARCHITECTS, INC.

ARCHITECTURE
PLANNING / INTERIORS
PROJECT MANAGEMENT

2036 North Broadway
Santa Ana, CA 92706
Phone: 714.560.9210
www.jgartnerf.com
- EXHIBIT D1
- Stamp and Signature
-
- | Issuance | Description | |
|-------------|-------------------------|-------------|
| Date | | |
| 15 FEB 2019 | PLAN CHECK SUBMITTAL | |
| | PLAN CHECK RESUBMITTAL | |
| 20 FEB 2019 | ISSUED FOR BID | |
| | ISSUED FOR CONSTRUCTION | |
| Revision | No. | Description |
| | 1 | |
| | 2 | |
- WEST PATIO ELEVATION
- SCALE
1/4" = 1'-0"
- 3
-
- EXHIBIT D1
- WEST ELEVATION
- SCALE
1/4" = 1'-0"
- 1
- Project Name and Location
- Lazy DOG
EAT. DRINK.
CORONA HILLS PLAZA
380 N. MCKINLEY STREET
CORONA, CA 92879
- Sheet Title
- EXTERIOR ELEVATIONS
KEYNOTES
NOTES
FINISH SCHEDULE
- Project No.:
- Sheet No.:
- A5.0
- Print Date: 13 March 2019

FINISH SCHEDULE

- (ST-1) STONE VENEER LAZY DOG CUSTOM BLEND
- (ST-3A) STONE COLUMN CAPS LAZY DOG CUSTOM BLEND
- (ST-3B) STONE SILLS LAZY DOG CUSTOM BLEND
- (MTL-5) BERRIDGE STANDING SEAM METAL ROOF 'CEE-LOCK' 24 GAUGE 9"SMOOTH, OR APPROVED EQUAL, COLOR: DEEP RED. PAINT METAL FLASHING/ METAL GUTTER/ DOWNSPOUT TO MATCH 'DEEP RED' COLOR
- (MTL-6) US ALUMINUM STOREFRONT WINDOWS, OR APPROVED EQUAL, COLOR: DEEP RED
- (KD-1) EXTERIOR WOOD TIMBERS, OLYMPIC ELITE WOODLAND OIL, SATIN 'MOUNTAIN CEDAR'
- (KD-2) EXTERIOR WOOD CASING AT DOORS, WINDOWS AND NICHES
- (KD-3) EXTERIOR 2x12 DOUGLAS FIR WOOD SIDING. BEAR PREMIUM HEATHER PROOFING ALL-IN-ONE TRANSPARENT, SATIN, 'CORDOVAN BROWN' T-104
- (KD-5) EXTERIOR WOOD FASCIA: OLYMPIC ELITE WOODLAND OIL, SATIN, 'MOUNTAIN CEDAR'
- (KD-6) EXTERIOR GLU-LAM FASCIA: OLYMPIC ELITE WOODLAND OIL, SATIN, 'MOUNTAIN CEDAR'

- (PT-8B) DUNN EDWARDS PAINT, SATIN FINISH. COLOR: DE 187 BLACK
- (PT-9) SHERWIN WILLIAMS PAINT, FLAT FINISH. COLOR: SW-7580 CARNELIAN
- (PT-10) BENJAMIN MOORE PAINT, FLAT FINISH. COLOR: HC-87 ASHLEY GRAY
- (PT-11) BENJAMIN MOORE PAINT, FLAT FINISH. COLOR: 999 RUSTIC TAUPE
- (PT-12) BENJAMIN MOORE PAINT, FLAT FINISH. COLOR: 1652 NAVY MASTERPIECE
- (PT-13) BENJAMIN MOORE PAINT, FLAT FINISH. COLOR: HC-75 MARTYVILLE BROWN


GENERAL ELEVATION NOTES

1. A SEPARATE SIGN PERMIT IS REQUIRED FOR ALL EXTERIOR SIGNS INCLUDING AWNING SIGNS. SIGNS ARE EXCLUDED FROM THE BUILDING PERMIT.

KEYNOTES - EXTERIOR ELEVATION

1. 3/4" THICK 3-COAT PORTLAND CEMENT PLASTER (STUCCO) O/ METAL LATH. LIGHT SAND TEXTURE, SEE DTL. 1 and 23/AB.0
2. STUCCO CONTROL JOINT #KJ-15 CLARK DIETRICH BUILDING SYSTEM or EQUAL, SEE DTL. 22/AB.0
3. STONE VENEER CLADDING. RUN HORIZONTALLY. GROUT COLOR PER 10/ DWGS. SEE DTLs. 2 or 3/AB.0
4. NOT USED
5. WOOD SIDING, SEE DTL. 14/AB.0
6. WOOD DOOR BY MILLWORK CONTRACTOR, PER DOOR SCHEDULE A7.0
7. DOOR PER DOOR SCHEDULE A7.0
8. WEATHER RESISTANT PUSH PLATE DOOR SWITCH, 'PUSH TO OPEN'. MOUNT at 36" A.F.F.
9. TRASH GATE, PER DOOR SCHEDULE A7.0
10. ALUMINUM STOREFRONT, PER STOREFRONT SCHEDULE A7.1
11. WOOD TRIM at STOREFRONT WINDOWS, SEE DTLs. 31 or 37/A7.1
12. GLU-LAM BEAM at STOREFRONT WINDOWS, SEE DTLs. 25 or 37/A7.1
13. WOOD PILASTER, SEE DTL. 32/A7.1
14. DECORATIVE GLU-LAM COLUMN STRADDLING STRUCTURAL COLUMNS, REFER TO STRUCT. DWGS. SEE DTLs. 23 or 29/A7.1
15. STRUCTURE COLUMN, REFER TO STRUCT. DWGS.
16. WOOD KICKER and OUTRIGGER, REFER TO STRUCT. DWGS., SEE DTLs. 16 or 25/AB.3
17. WOOD KICKERS, SEE DTL. 1/AB.1
18. STANDING SEAM METAL ROOF
19. STUCCO CORNICE w/ MTL COPING, SEE DTL. 3/AB.0
20. METAL COPING at PARAPET, SEE DTLs. 31, 33 or 35/AB.0
21. SHEET METAL FLASHING, PAINTED TO MATCH ADJACENT MATERIAL
22. REGLET FLASHING, PAINTED TO MATCH ADJACENT MATERIAL, SEE DTL. 17/AB.2
23. ROOF EAVE, SEE DTL. 6 or 12/AB.1
24. ROOF EAVE at SERVICE YARD, SEE DTL. 19, 23 or 35/AB.1
25. STONE SILL, SEE DTLs. 13 or 15/AB.0
26. BUILD-IN STONE BENCH, SEE DTL. 1/A7.2
27. STEEL AWNING and RODS, SEE DTL. 32/AB.1
28. METAL RAILING, SEE DTL. 1/AB.6
29. NON-LATCHING METAL PATIO GATE WITH PAN PATTERN and WIRE MESH. SUPPLIED and INSTALLED BY G.C., SEE DTL. 1/AB.6
30. 2" THICK STONE CAP, SEE DTL. 16/AB.6
31. CONCRETE BASE WITH STONE VENEER CLADDING, SEE DTL. 16/AB.6
32. ROLL-UP CURTAIN and RAIL COVERS PER LAZY DOG VENDOR. REFER TO MANUFACTURER'S SHOP DRAWINGS, SEE DTL. 19/AB.6
33. PATIO ROOF BEAM, REFER TO STRUCT. DWGS., SEE DTL. 19, 31 and 34/AB.6
34. DOUBLE STEEL BRACES, REFER TO STRUCT. DWGS., SEE DTL. 19/AB.6
35. METAL GUTTER and DOWNSPOUT BY G.C., SIZE PER PLUMB. DWGS. SEE DTL. 1/AB.1
36. METAL GUTTER and DOWNSPOUT BY G.C., SIZE PER PLUMB. DWGS. SEE DTL. 19/AB.6
37. LOUVERS, CSI MODEL 2252, CONTACT: 408.272.5200, www.c-sigroup.com. SEE DTL. 19 or 23/AB.1
38. ROOFLINE BEYOND
39. POTTED PLANT BY OWNER
40. LIGHT FIXTURE PER ELEC. DWGS.


41. ILLUMINATED SIGNS BY OWNER. G.C. TO PROVIDE ELEC. POWER and WALL BACKING. SEPARATE PERMIT REQUIRED (NOT PART OF THIS PERMIT). ALL SIGNAGE IS ALSO COORDINATED UNDER SEPARATE SIGN DWGS.
42. INTERNALLY ILLUMINATED STREET ADDRESS NUMBER BY OWNER. ON LIGHTING CIRCUIT POWERED FROM DUSK TO DAWN and OF CONTRASTING COLOR TO BACKGROUND. HEIGHT OF NUMBERS TO BE 12 INCHES MIN. G.C. TO INSTALL PER FIRE DEPARTMENT GUIDELINE. SEPARATE PERMIT REQUIRED (NOT PART OF THIS PERMIT)
43. KNOX VAULT, 4400 SERIES - BLACK, RECESSED MOUNTED WITH HINGED DOOR. MOUNT at +8'-0" A.F.F. TO CENTER OF VAULT. A KEY TO THE FIRE CONTROL ROOM SHALL BE LOCATED WITHIN AN APPROVED FIRE DEPARTMENT KNOX COMPANY MODEL NO. 4400 or LARGER. KEY BOX LOCATED ADJACENT TO THE ACCESS DOOR ON THE EXTERIOR OF THE BUILDING. CONTACT THE KNOX COMPANY DIRECTLY at (866) 629-4662 FOR CUSTOMER SERVICE and COST
44. KNOX VAULT, 4400 SERIES - BLACK, SURFACE MOUNTED WITH HINGED DOOR. MOUNT at +8'-0" A.F.F. TO CENTER OF VAULT. A KEY TO THE FIRE CONTROL ROOM SHALL BE LOCATED WITHIN AN APPROVED FIRE DEPARTMENT KNOX COMPANY MODEL NO. 4400 or LARGER. KEY BOX LOCATED ADJACENT TO THE ACCESS DOOR ON THE EXTERIOR OF THE BUILDING. CONTACT THE KNOX COMPANY DIRECTLY at (866) 629-4662 FOR CUSTOMER SERVICE and COST
45. CARLISLE SURE WELD, 60 MIL TPO CLASS 'A' ROOFING OF ROOF SHEATHING, REFER TO STRUCT. DWGS., SLOPE 1/4" PER FOOT MIN. TAN TYP. INSTALL PER MANUFACTURER'S INSTRUCTIONS
46. CARLISLE SURE WELD, 60 MIL TPO CLASS 'A' ROOFING OF PROTECTION BOARD OF TAPERED RIGID INSULATION OF ROOF SHEATHING, REFER TO STRUCT. DWGS., SLOPE 1/4" PER FOOT MIN. WHITE TYP. INSTALL PER MANUFACTURER'S INSTRUCTIONS

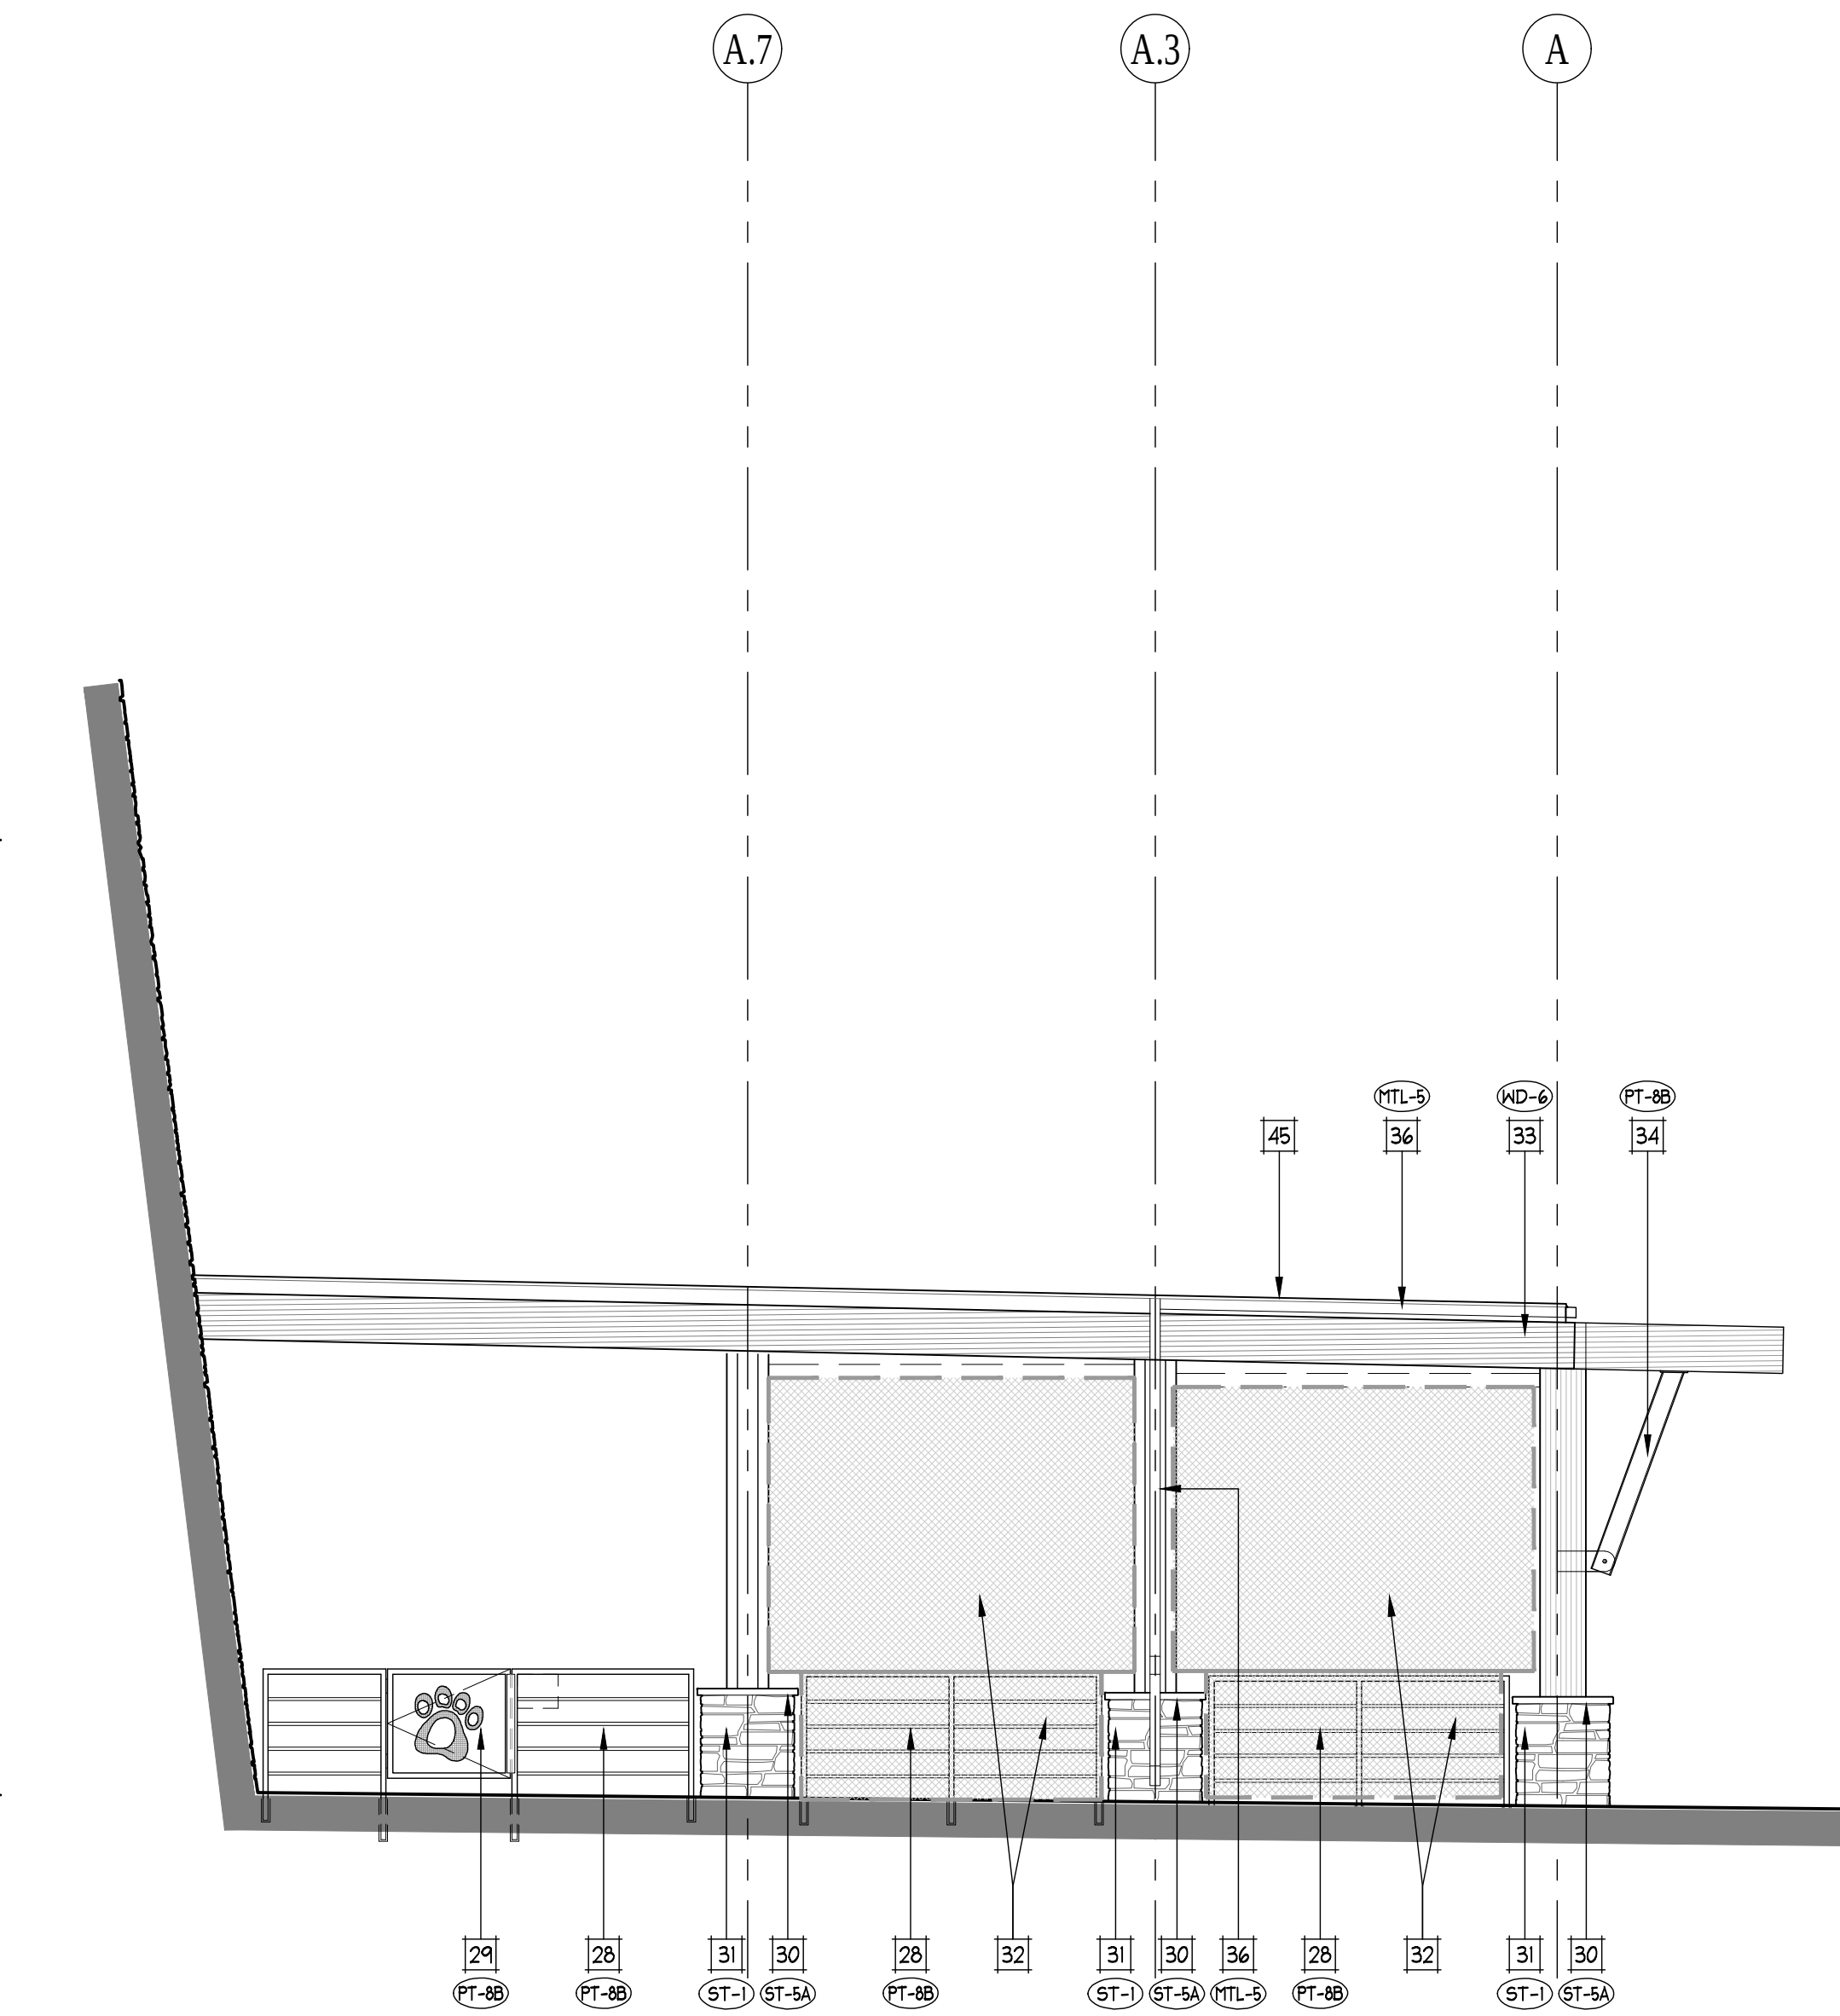

NORTH PATIO ELEVATION

SCALE
1/4" = 1'-0"


33

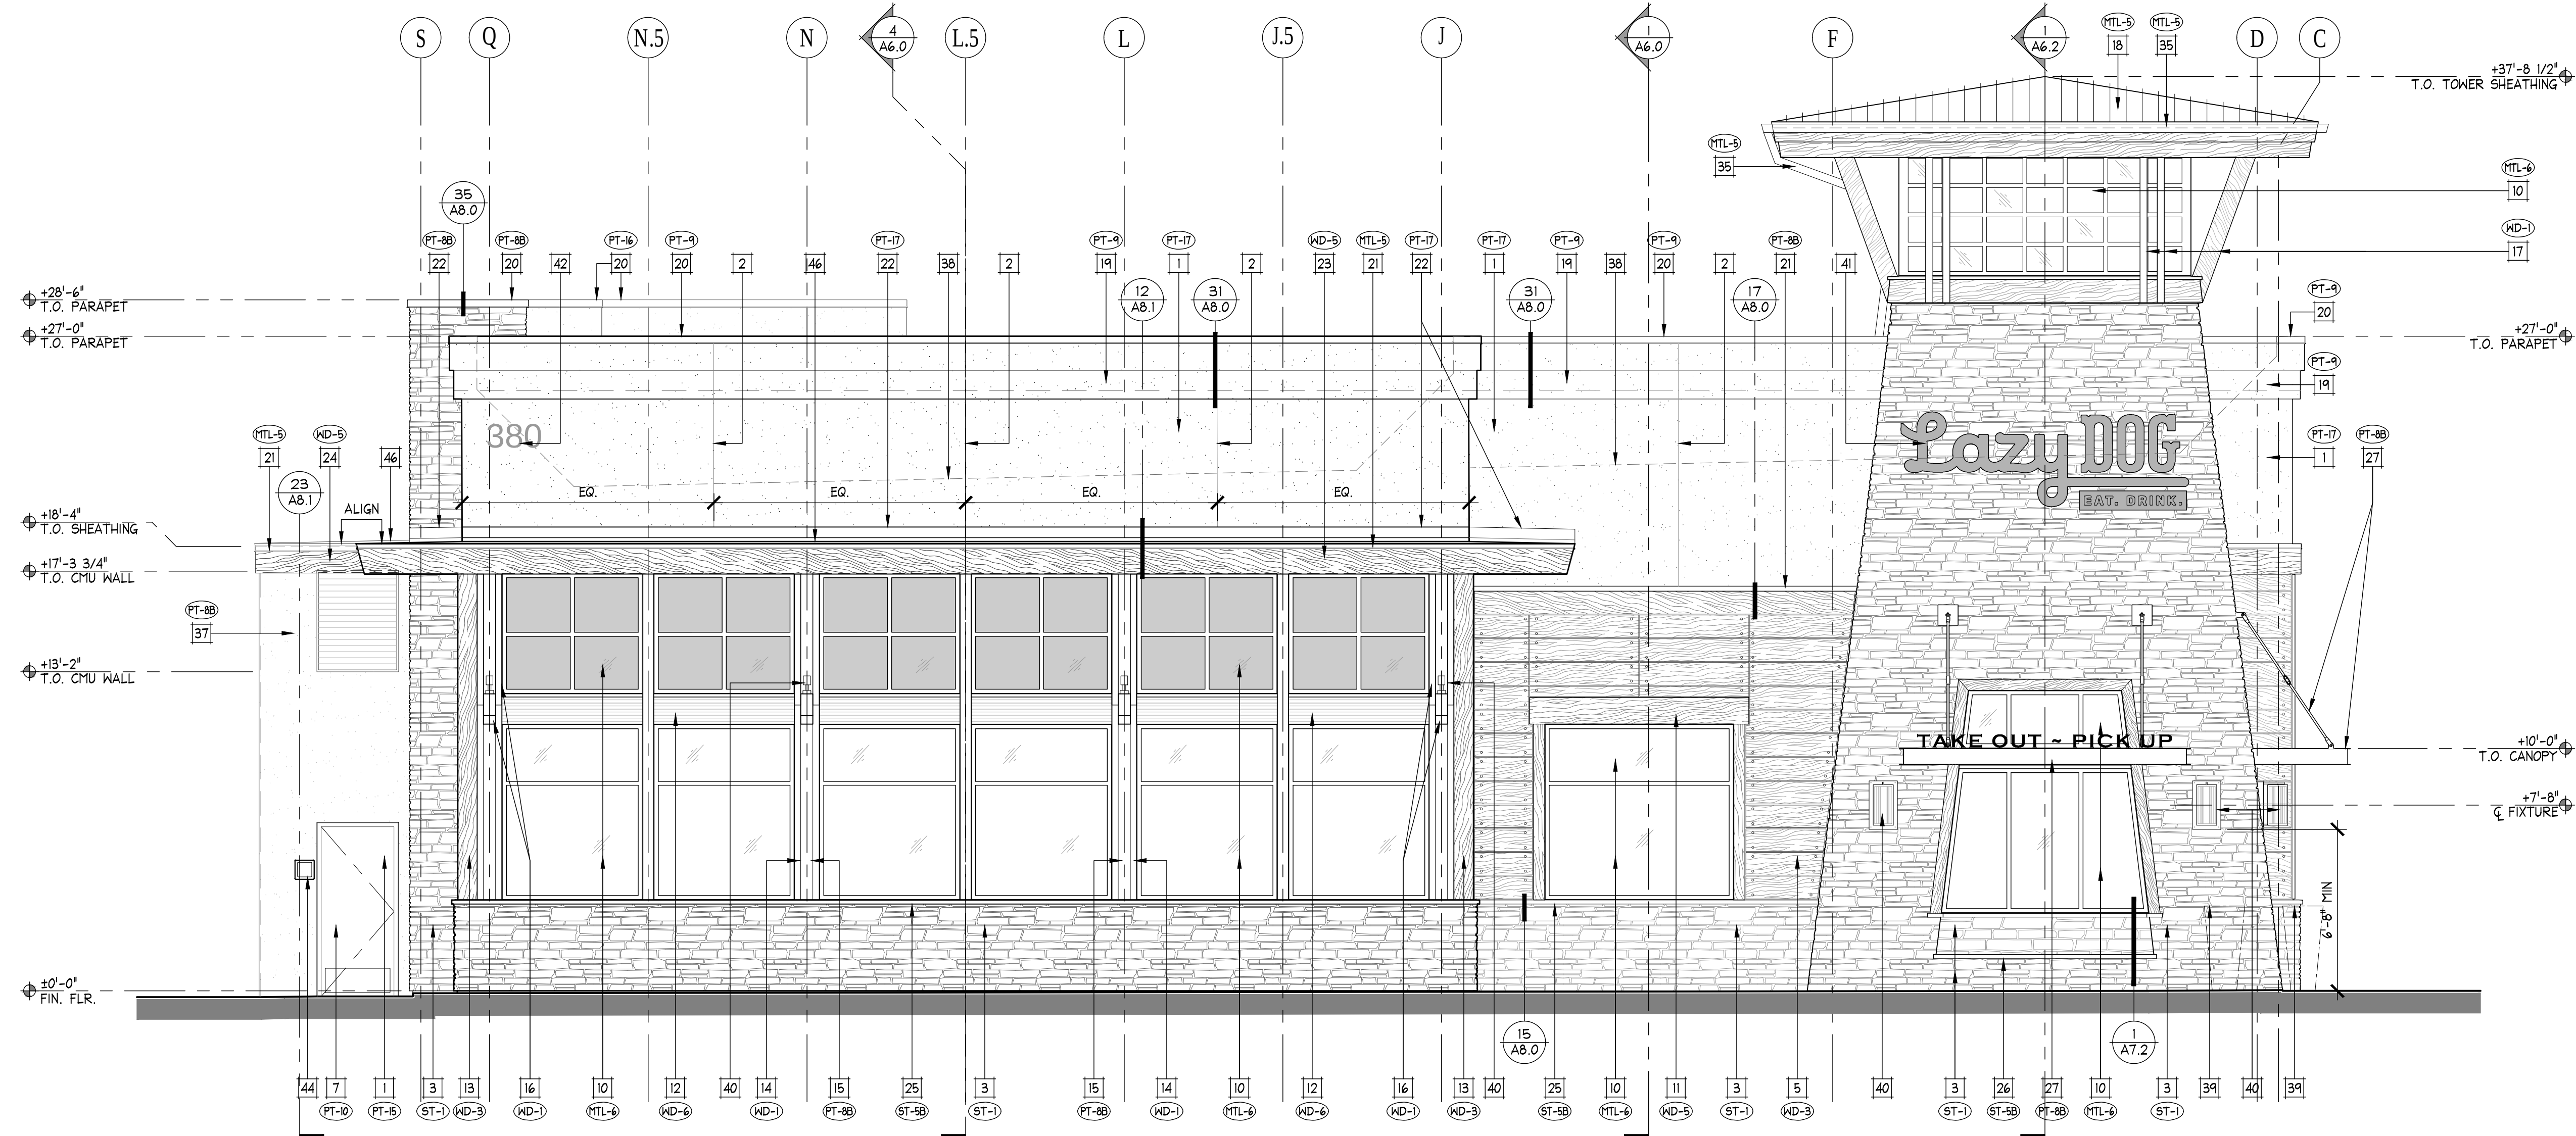

NORTH ELEVATION

SCALE
1/4" = 1'-0"


3

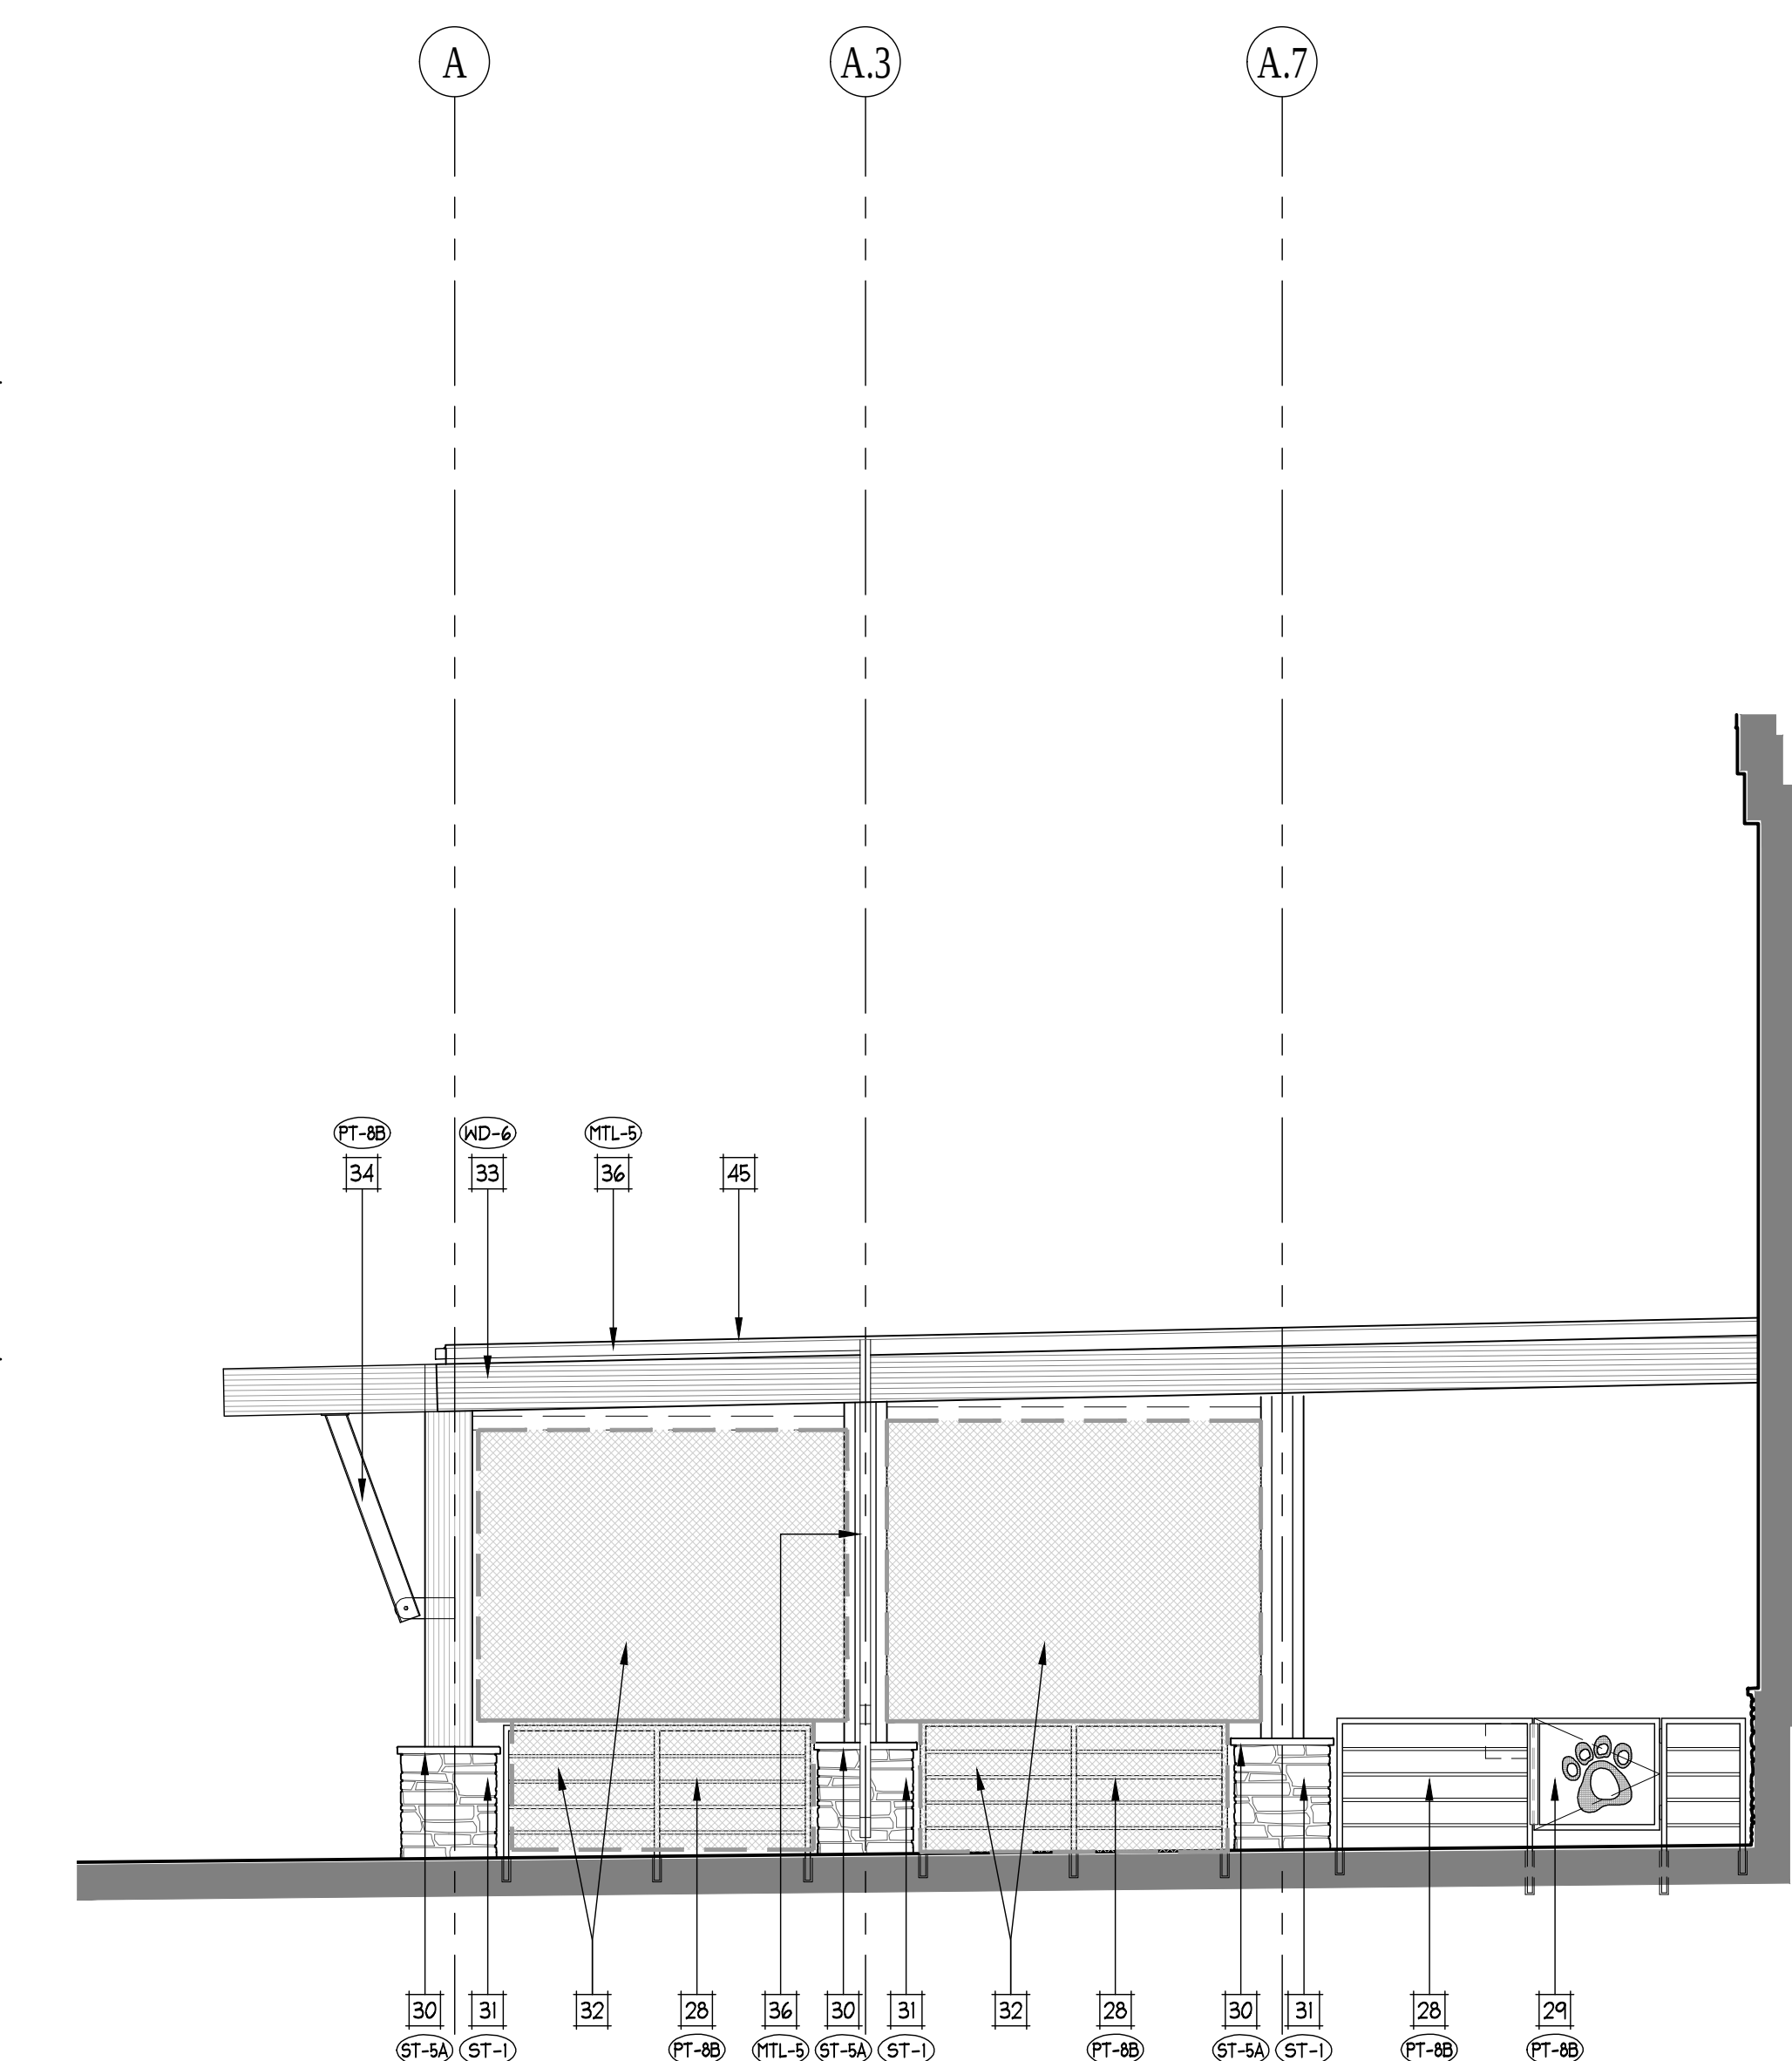

SOUTH PATIO ELEVATION

SCALE
1/4" = 1'-0"

31

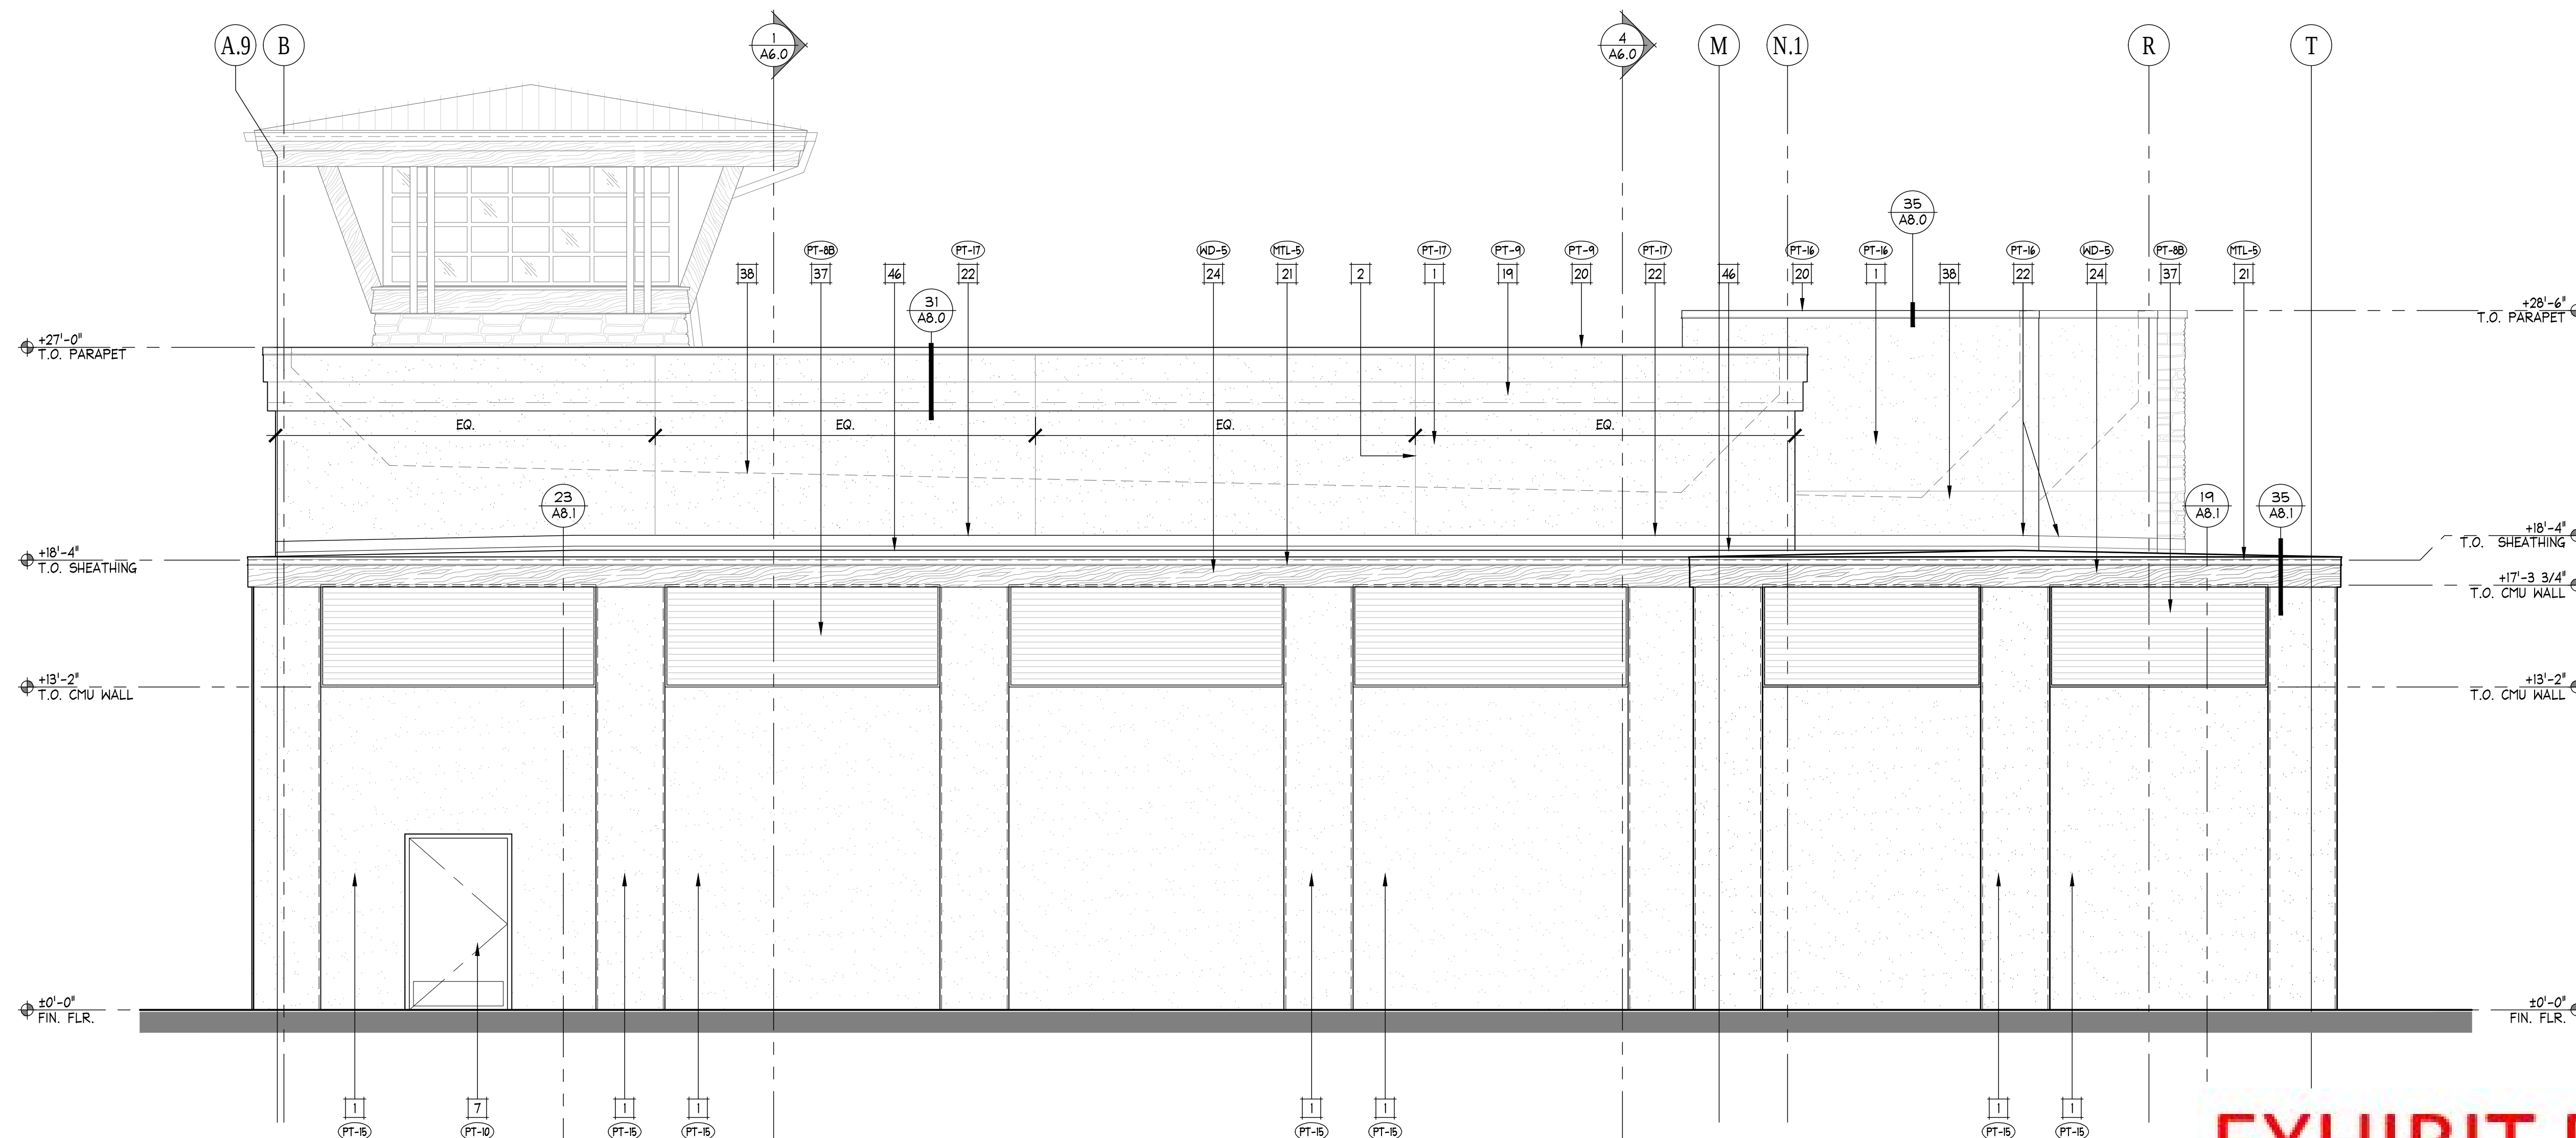

FINISH SCHEDULE

- (ST-1) STONE VENEER LAZY DOG CUSTOM BLEND
- (ST-3A) STONE COLUMN CAPS LAZY DOG CUSTOM BLEND
- (ST-3B) STONE SILLS LAZY DOG CUSTOM BLEND
- (MTL-5) BERRIDGE STANDING SEAM METAL ROOF 'CEE-LOCK' 24 GAUGE SMOOTH, OR APPROVED EQUAL, COLOR: DEEP RED. PAINT METAL FLASHING/ METAL GUTTER/ DOWNSPOUT TO MATCH 'DEEP RED' COLOR
- (MTL-6) US ALUMINUM STOREFRONT WINDOWS, OR APPROVED EQUAL, COLOR: DEEP RED
- (KD-1) EXTERIOR WOOD TIMBERS, OLYMPIC ELITE WOODLAND OIL, SATIN 'MOUNTAIN CEDAR'
- (KD-2) EXTERIOR WOOD CASING AT DOORS, WINDOWS AND NICHES
- (KD-3) EXTERIOR 2x12 DOUGLAS FIR WOOD SIDING. BEAR PREMIUM HEATHER PROOFING ALL-IN-ONE TRANSPARENT, SATIN, 'CORDOVAN BROWN' T-104
- (KD-5) EXTERIOR WOOD FASCIA: OLYMPIC ELITE WOODLAND OIL, SATIN, 'MOUNTAIN CEDAR'
- (KD-6) EXTERIOR GLU-LAM FASCIA: OLYMPIC ELITE WOODLAND OIL, SATIN, 'MOUNTAIN CEDAR'

- (PT-8B) DUNN EDWARDS PAINT, SATIN FINISH. COLOR: DE 187 BLACK
- (PT-9) SHERWIN WILLIAMS PAINT, FLAT FINISH. COLOR: SW-7580 CARNELIAN
- (PT-9) BENJAMIN MOORE PAINT, FLAT FINISH. COLOR: HC-87 ASHLEY GRAY
- (PT-9) BENJAMIN MOORE PAINT, FLAT FINISH. COLOR: 999 RUSTIC TAUPÉ
- (PT-9) BENJAMIN MOORE PAINT, FLAT FINISH. COLOR: 1652 NAVY MASTERPIECE
- (PT-10) BENJAMIN MOORE PAINT, FLAT FINISH. COLOR: HC-75 MARTYVILLE BROWN

GENERAL ELEVATION NOTES

1. A SEPARATE SIGN PERMIT IS REQUIRED FOR ALL EXTERIOR SIGNS INCLUDING AWNING SIGNS. SIGNS ARE EXCLUDED FROM THE BUILDING PERMIT.

KEYNOTES - EXTERIOR ELEVATION

1. 3/4" THICK 3-COAT PORTLAND CEMENT PLASTER (STUCCO) O/ METAL LATH. LIGHT SAND TEXTURE, SEE DTL. 1 and 23/A8.0
2. STUCCO CONTROL JOINT #XJ-15 CLARK DIETRICH BUILDING SYSTEM or EQUAL, SEE DTL. 22/A8.0
3. STONE VENEER CLADDING. RUN HORIZONTALLY. GROUT COLOR PER 10' DWGS. SEE DTLs. 2 or 3/A8.0
4. NOT USED
5. WOOD SIDING, SEE DTL. 4/A8.0
6. WOOD DOOR BY MILLWORK CONTRACTOR, PER DOOR SCHEDULE A7.0
7. DOOR PER DOOR SCHEDULE A7.0
8. WEATHER RESISTANT PUSH PLATE DOOR SWITCH, 'PUSH TO OPEN'. MOUNT at 36" A.F.F.
9. TRASH GATE, PER DOOR SCHEDULE A7.0
10. ALUMINUM STOREFRONT, PER STOREFRONT SCHEDULE A7.1
11. WOOD TRIM at STOREFRONT WINDOWS, SEE DTLs. 31 or 37/A7.1
12. GLU-LAM BEAM at STOREFRONT WINDOWS, SEE DTLs. 25 or 37/A7.1
13. WOOD PILASTER, SEE DTL. 35/A7.1
14. DECORATIVE GLU-LAM COLUMN STRADDLING STRUCTURAL COLUMNS, REFER TO STRUCT. DWGS. SEE DTLs. 23 or 29/A7.1
15. STRUCTURE COLUMN, REFER TO STRUCT. DWGS.
16. WOOD KICKER and OUTRIGGER, REFER TO STRUCT. DWGS., SEE DTLs. 16 or 23/A8.3
17. WOOD KICKERS, SEE DTL. 1/A8.1
18. STANDING SEAM METAL ROOF
19. STUCCO CORNICE w/ HTL. COPING, SEE DTL. 31/A8.0
20. METAL COPING at PARAPET, SEE DTLs. 31, 33 or 35/A8.0
21. SHEET METAL FLASHING, PAINTED TO MATCH ADJACENT MATERIAL
22. REGLET FLASHING, PAINTED TO MATCH ADJACENT MATERIAL, SEE DTL. 17/A8.2
23. ROOF EAVE, SEE DTL. 6 or 12/A8.1
24. ROOF EAVE at SERVICE YARD, SEE DTL. 19, 23 or 35/A8.1
25. STONE SILL, SEE DTLs. 13 or 15/A8.0
26. BUILD-IN STONE BENCH, SEE DTL. 1/A7.2
27. STEEL AWNING and RODS, SEE DTL. 32/A8.1
28. METAL RAILING, SEE DTL. 1/A8.6
29. NON-LATCHING METAL PATIO GATE WITH PAN PATTERN and WIRE MESH. SUPPLIED and INSTALLED BY G.C., SEE DTL. 1/A8.6
30. 2" THICK STONE CAP, SEE DTL. 16/A8.6
31. CONCRETE BASE WITH STONE VENEER CLADDING, SEE DTL. 16/A8.6
32. ROLL-UP CURTAIN and RAIL COVERS PER LAZY DOG VENDOR. REFER TO MANUFACTURER'S SHOP DRAWINGS, SEE DTL. 19/A8.6
33. PATIO ROOF BEAM, REFER TO STRUCT. DWGS., SEE DTL. 19, 31 and 34/A8.6
34. DOUBLE STEEL BRACES, REFER TO STRUCT. DWGS., SEE DTL. 19/A8.6
35. METAL GUTTER and DOWNSPOUT BY G.C., SIZE PER PLUMB. DWGS. SEE DTL. 1/A8.1
36. METAL GUTTER and DOWNSPOUT BY G.C., SIZE PER PLUMB. DWGS. SEE DTL. 19/A8.6
37. LOUVERS, CSI MODEL 2252, CONTACT: 408.272.5200, www.c-sigroup.com. SEE DTL. 19 or 23/A8.1
38. ROOFLINE BEYOND
39. POTTED PLANT BY OWNER
40. LIGHT FIXTURE PER ELEC. DWGS.

41. ILLUMINATED SIGNS BY OWNER. G.C. TO PROVIDE ELEC. POWER and WALL BACKING. SEPARATE PERMIT REQUIRED (NOT PART OF THIS PERMIT). ALL SIGNAGE IS ALSO COORDINATED UNDER SEPARATE SIGN DWGS.
42. INTERNALLY ILLUMINATED STREET ADDRESS NUMBER BY OWNER. ON LIGHTING CIRCUIT POWERED FROM DUSK TO DAWN and OF CONTRASTING COLOR TO BACKGROUND. HEIGHT OF NUMBERS TO BE 12 INCHES MIN. G.C. TO INSTALL PER FIRE DEPARTMENT GUIDELINE. SEPARATE PERMIT REQUIRED (NOT PART OF THIS PERMIT)
43. KNOX VAULT, 4400 SERIES - BLACK, RECESSED MOUNTED WITH HINGED DOOR. MOUNT at +8'-0" A.F.F. TO CENTER OF VAULT. A KEY TO THE FIRE CONTROL ROOM SHALL BE LOCATED WITHIN AN APPROVED FIRE DEPARTMENT KNOX COMPANY MODEL NO. 4400 or LARGER. KEY BOX LOCATED ADJACENT TO THE ACCESS DOOR ON THE EXTERIOR OF THE BUILDING. CONTACT THE KNOX COMPANY DIRECTLY at (866) 629-4662 FOR CUSTOMER SERVICE and COST
44. KNOX VAULT, 4400 SERIES - BLACK, SURFACE MOUNTED WITH HINGED DOOR. MOUNT at +8'-0" A.F.F. TO CENTER OF VAULT. A KEY TO THE FIRE CONTROL ROOM SHALL BE LOCATED WITHIN AN APPROVED FIRE DEPARTMENT KNOX COMPANY MODEL NO. 4400 or LARGER. KEY BOX LOCATED ADJACENT TO THE ACCESS DOOR ON THE EXTERIOR OF THE BUILDING. CONTACT THE KNOX COMPANY DIRECTLY at (866) 629-4662 FOR CUSTOMER SERVICE and COST
45. CARLISE SURE WELD, 60 MIL TPO CLASS 'A' ROOFING OF ROOF SHEATHING, REFER TO STRUCT. DWGS., SLOPE 1/2" PER FOOT MIN, TAN TYP. INSTALL PER MANUFACTURER'S INSTRUCTIONS
46. CARLISE SURE WELD, 60 MIL TPO CLASS 'A' ROOFING OF PROTECTION BOARD or TAPERED RIGID INSULATION of ROOF SHEATHING, REFER TO STRUCT. DWGS., SLOPE 1/2" PER FOOT MIN, WHITE TYP. INSTALL PER MANUFACTURER'S INSTRUCTIONS

Architect

JGA
JAMES GARTNER & ASSOCIATES,
ARCHITECTS, INC.
ARCHITECTURE
PLANNING / INTERIORS
PROJECT MANAGEMENT

2036 North Broadway
Santa Ana, CA 92706
Phone: 714.560.9210
www.jgartner.com

EXHIBIT D3
EAST ELEVATION

Stamp and Signature



Issuance	Description
Date	
15 FEB 2019	PLAN CHECK SUBMITTAL
	PLAN CHECK RESUBMITTAL
20 FEB 2019	ISSUED FOR BID
	ISSUED FOR CONSTRUCTION

Revision	No.	Description
	1	
	2	
Project Name and Location

Lazy Dog
CORONA HILLS PLAZA
380 N. MCKINLEY STREET
CORONA, CA 92879

Sheet Title

EXTERIOR ELEVATIONS
KEYNOTES
NOTES
FINISH SCHEDULE

Project No.:

Sheet No.:

Print Date: 13 March 2019

A5.2

EXHIBIT D3

EAST ELEVATION

SCALE

1/4" = 1'-0"

1