



1160 Railroad St.
Corona, CA 92882
Tel. 800.862.3202
www.ad-s.com

REALITY BEGINS WITH VISION

Prepared for:

LA|FITNESS

1421 W. 6th Street
Corona, CA 92882

From: **ROBIN BELL**
cell: 909.721.4535
email: rbell@ad-s.com

Scope of Work				
Sign	Sign Type	Square Feet	Illuminated	Quantity
A	Channel Letters	90.00	Yes	1
B	Channel Letters	20.63	Yes	1
C	Building Address Numbers	2.63	No	1
D	Monument Sign	49.98	Yes	1

- ☐ Conceptual Package
☒ Permit Package
☐ Production Package

COLOR DISCLAIMER
Due to the limitations of desktop scanners and the relative inaccuracies of various display monitors and printers, the colors you see on your screen or on paper may not be a totally accurate reproduction of the actual product. We strive to make our colors as accurate as possible, but screen and printed images are intended to be a guide only and should not be regarded as a final color. The conditions and media lighting can also affect how the product appears (e.g., color, different fluorescent lights, natural light, halide, incandescent, etc.). We recommend that you request a color sample as CMYK (Cyan, Magenta, Yellow and Black) are the colors used in the printing process, whereas RGB (Red, Green and Blue) are the colors used by screen displays such as your monitor. For this reason and due to variations introduced by light and color equipment, there can be some color differences between the actual product and the printed product.

If you would like to see a sample of any colors, please request an actual sample from your Salesperson or Project Manager.

WITHOUT A SIGNED COLOR SAMPLE, ADS COMPANY, ITS VENDORS AND AFFILIATES ARE NOT RESPONSIBLE FOR DIFFERENCES, REAL OR PERCEIVED, BETWEEN THE WAY YOUR PRODUCT APPEARS ON SCREEN OR PAPER AND THE FINAL PRODUCT.

Client Name (Please Print) _____ Date: ____/____/____
Client Name (Signature) _____
PLEASE INITIAL ALL PAGES
ADS Drawing #44687 Rev. #04(PS) Rev. Date: 2019-04-26
Pages: 9 (including cover)

☐ Approved
☐ Approved as Noted
☐ Revise & Resubmit
☐ Rejected

01

Typography & Symbols

TYPOGRAPHY:

Mission Gothic Regular (address Numerals)
1234567890

SYMBOLS:

LA|FITNESS



Colors & Materials

Paint Colors

P-1
Medium Gray,
pre-painted
aluminum coil
(channel returns:
Signs A, B)

P-2
Light Enhancement,
MP-20071
"white wonder"
(inside channels:
Signs A, B)

P-3
Matthews
MP-05759
"mellow mood"
(match to PMS 141c,
Signs A: accent bands)

P-4
Matthews
MP 59647
"black is back"
(address numbers)
TO BE VERIFIED

Materials

M-1
White Acrylic:
3/16" thick #P2447
(channel faces:
Signs A, B)

M-2
Aluminum:
.040" thick

M-3
Aluminum:
.063" thick

M-4
Aluminum:
extrusion

M-5
Sitra:
1/2" thick
(Sign C)

Vinyl Colors

V-1
Translucent:
3M 3630-36 "blue"
(Sign B)

V-2
Translucent:
3M 3630-75 "marigold"
(Sign B)



1160 Railroad St.
Corona, CA 92882
T 800.862.3202
F 951.278.0681
www.ad-s.com

- Signage + Fabrication
■ Displays + Fixtures
■ Lighting + Maintenance

Client:
LA|FITNESS
3161 Michelson Drive, Suite 600
Irvine, CA 92612

Project:
LA|FITNESS
1421 W. 6th Street
Corona, CA 92882


Revisions:
△, SR: 2019-04-26 show 1" set back from property line on Sheet No. 4-D
△
△

This is an original unpublished drawing created by ADS Inc. It is submitted for your personal use in conjunction with a project being planned for you by ADS Inc. It is not to be shown to anyone outside your organization, nor is it to be used, reproduced, copied or exhibited in any fashion without written permission from ADS Inc.


Project No: 44687-R04(PS)
Date: 2019-04-26
Sign Type: Materials & Colors
Sheet No: MC1.0 2 of 9

02

PROJECT LOCATION

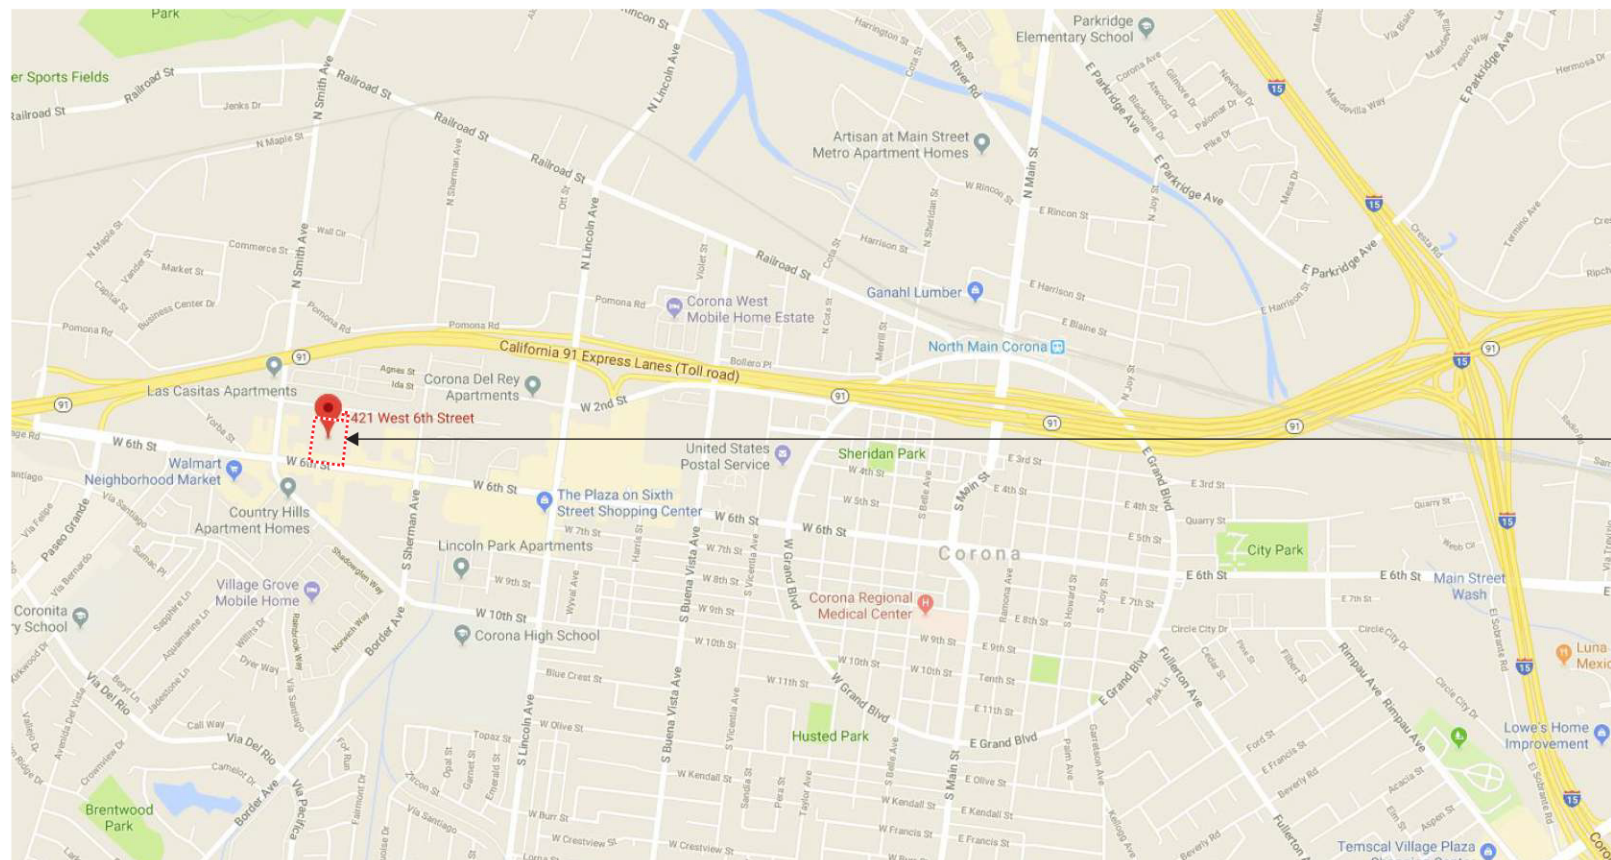

1 VICINITY MAP
SCALE: NTS

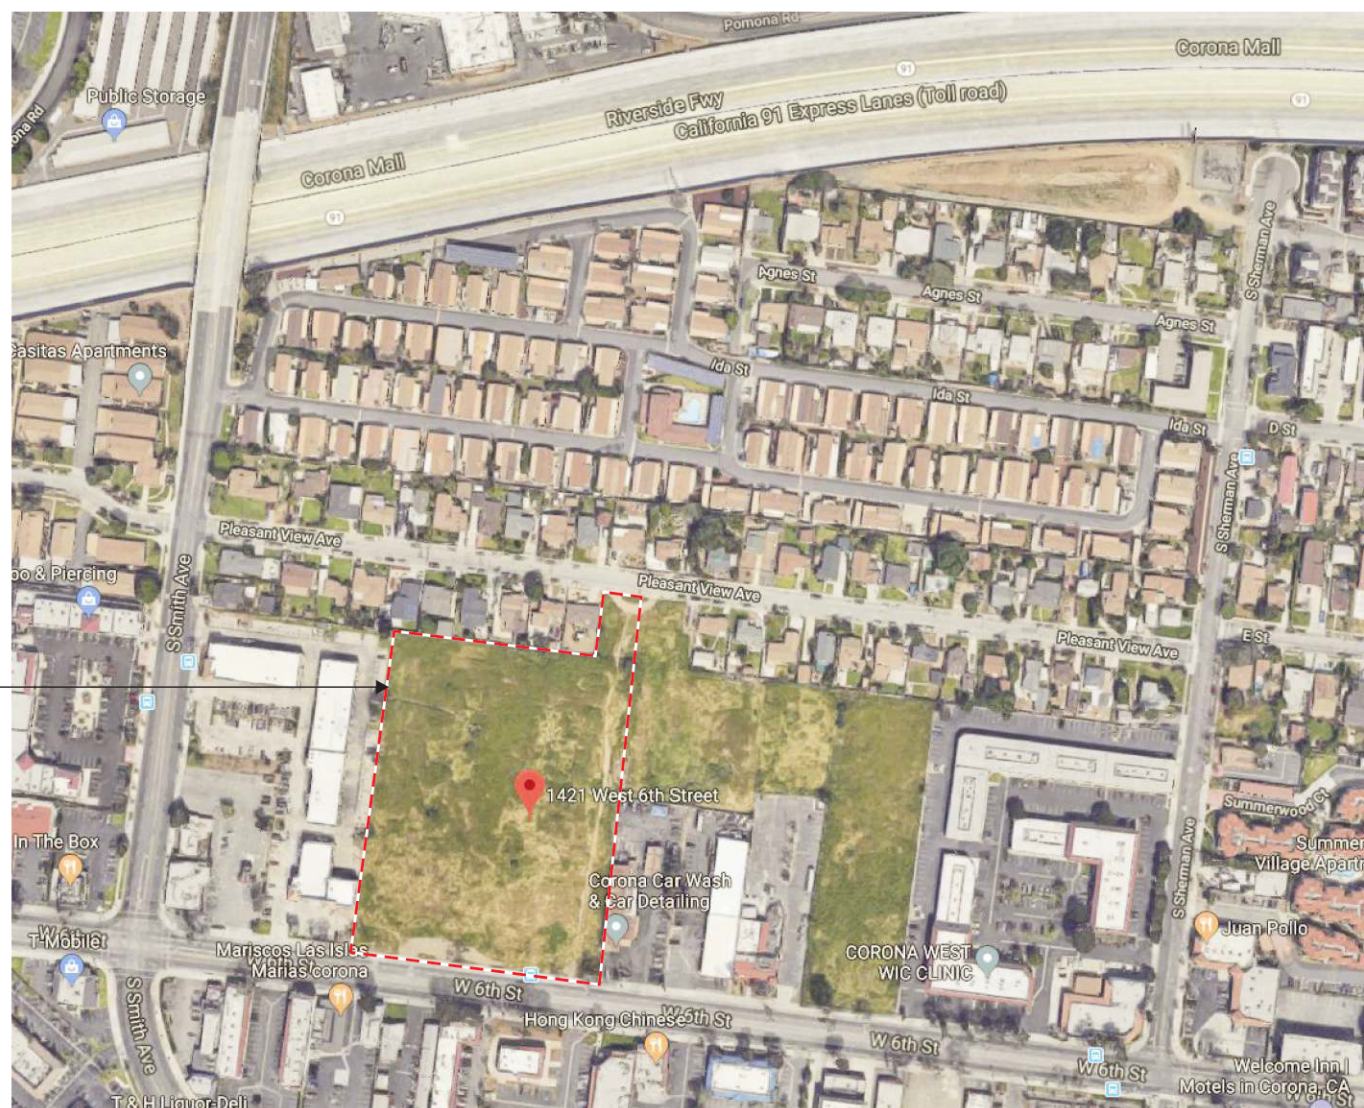

2 LOCAL MAP
SCALE: NTS

ADS
1160 Railroad St.
Corona, CA 92882
T 800.862.3202
F 951.278.0681
www.ad-s.com

- Signage + Fabrication
■ Displays + Fixtures
■ Lighting + Maintenance

Client:
LA|FITNESS
3161 Michelson Drive, Suite 600
Irvine, CA 92612


Project:
LA|FITNESS
1421 W. 6th Street
Corona, CA 92882

Revisions:
△, SR: 2019-04-26 show 1" set back from property line on Sheet No. 4-D
△
△

This is an original unpublished drawing created by ADS Inc. It is submitted for your personal use in conjunction with a project being planned for you by ADS Inc. It is not to be shown to anyone outside your organization, nor is it to be used, reproduced, copied or exhibited in any fashion without written permission from ADS Inc.

Project No: 44687-R04(PS)
Date: 2019-04-26
Sign Type: Site Location
Sheet No: SP1.0 3 of 9

03

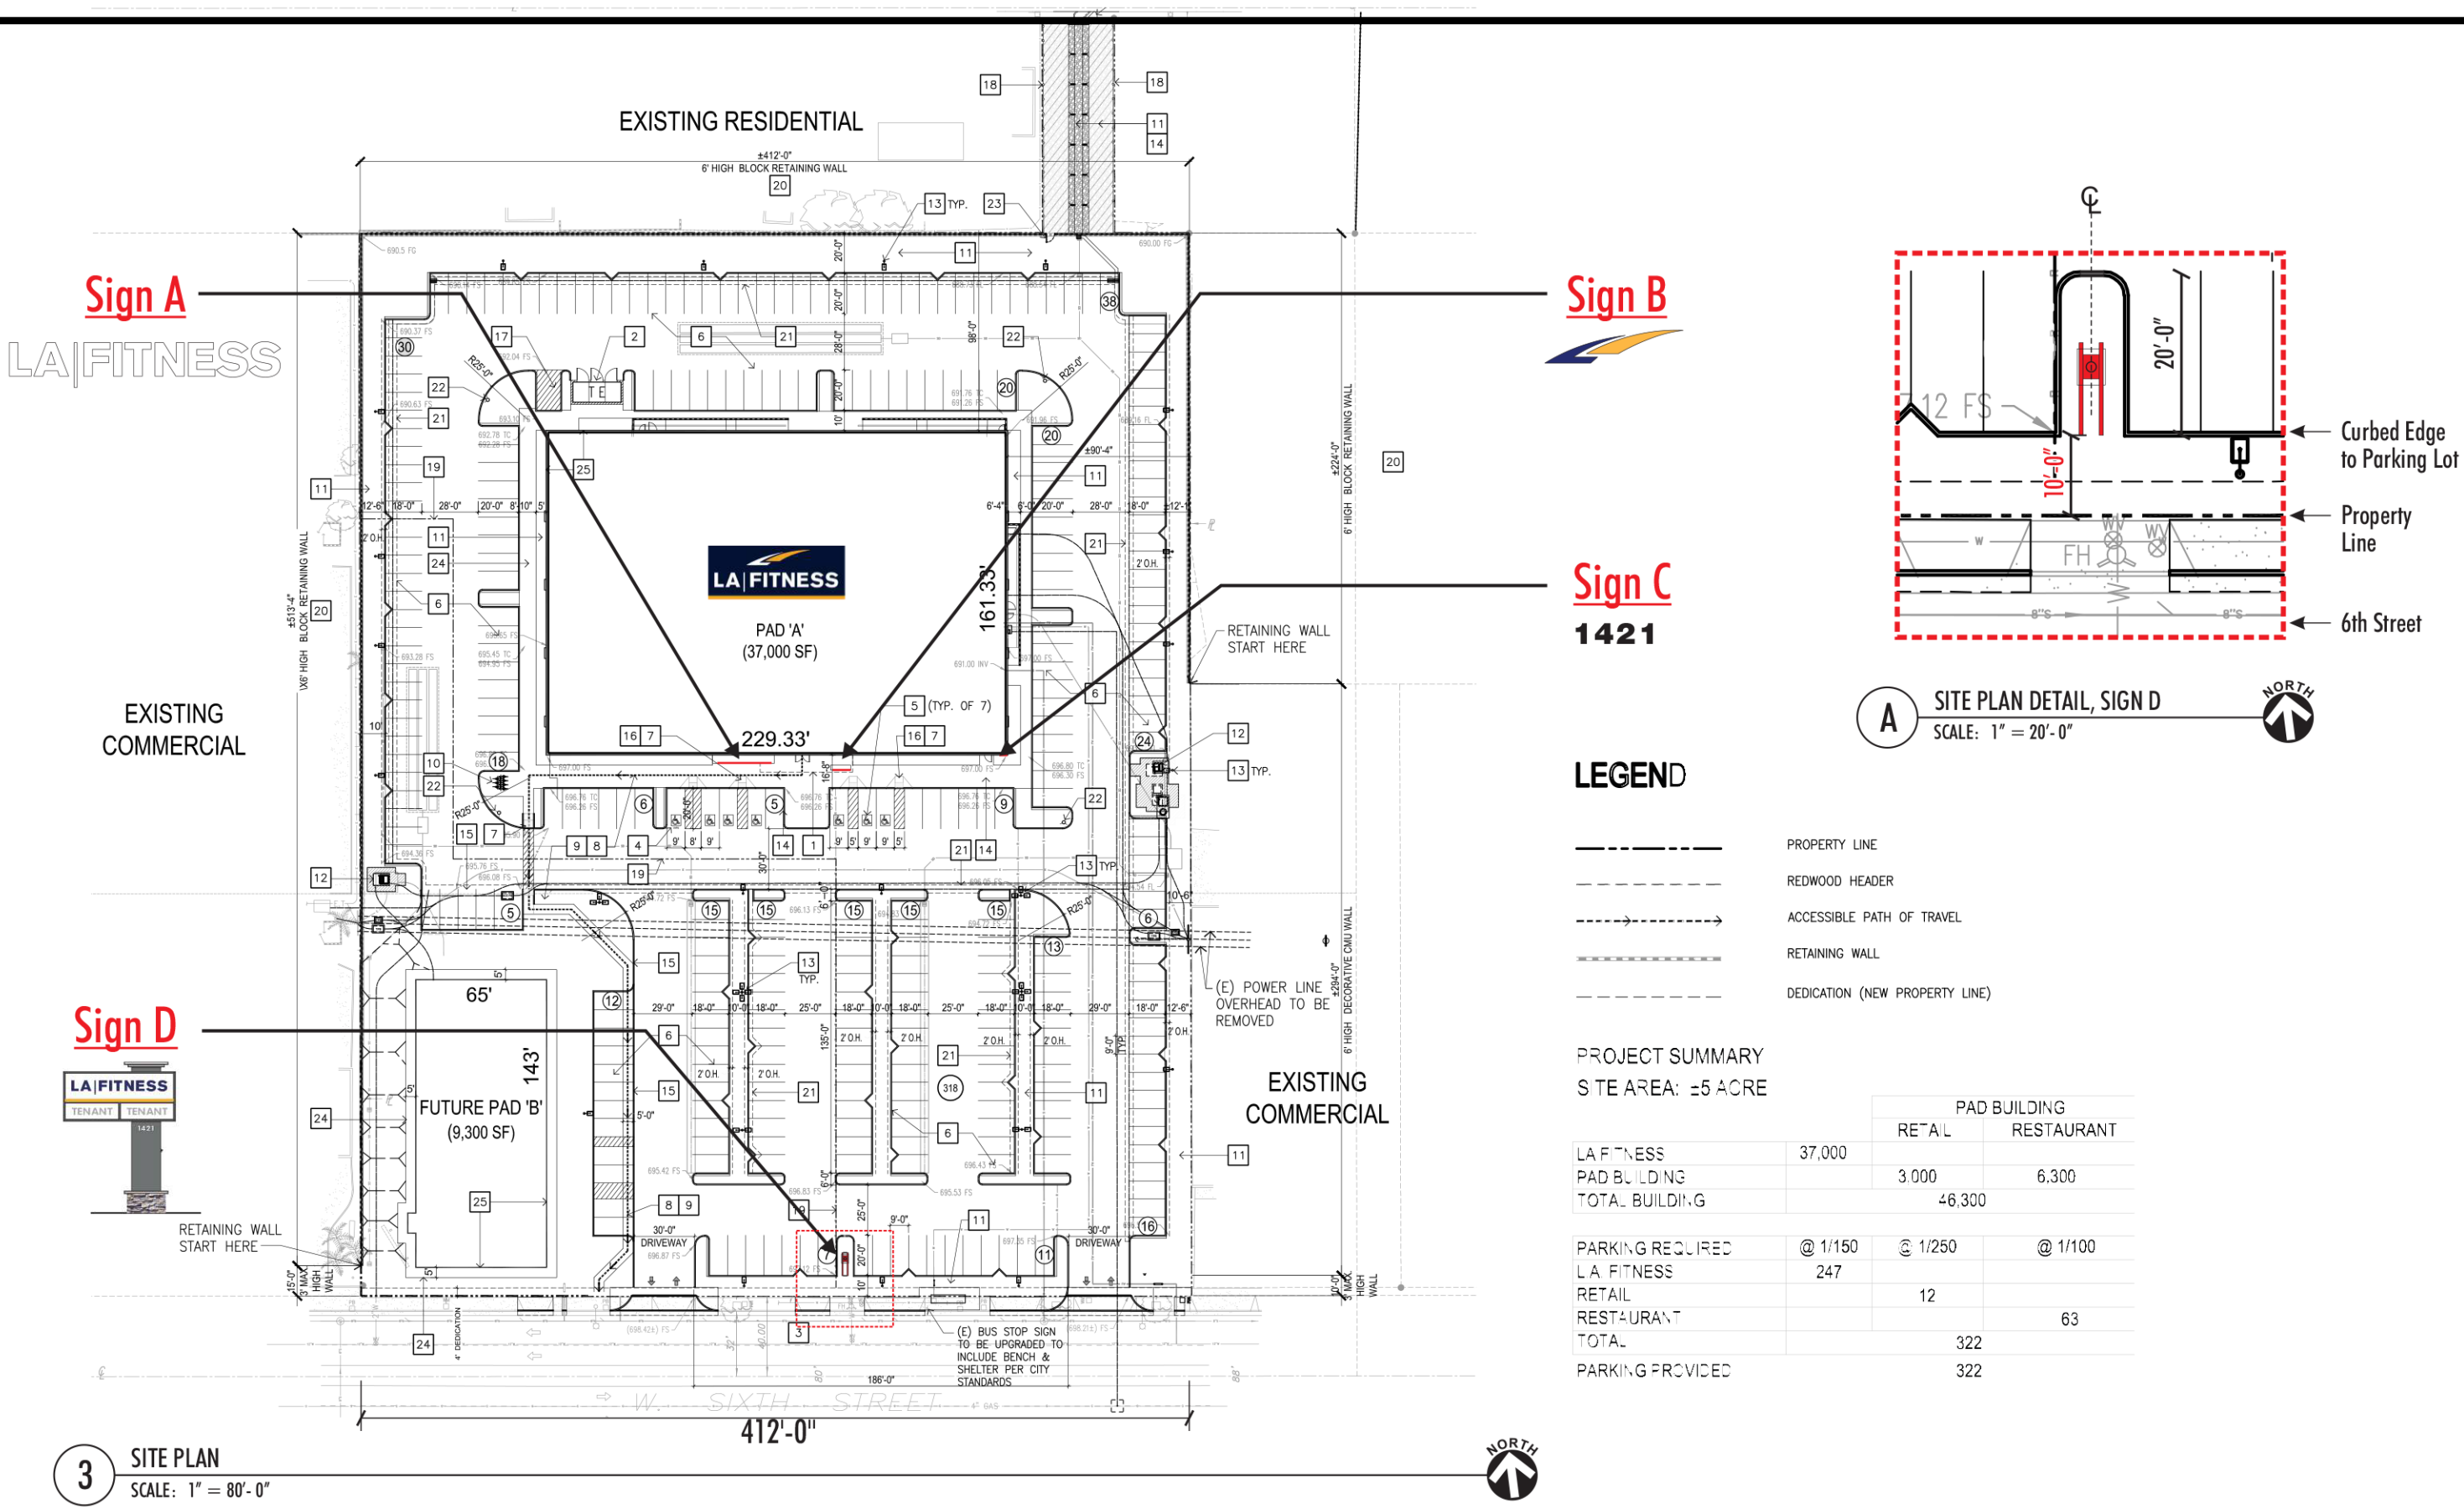

3 SITE PLAN
SCALE: 1" = 80'-0"



1160 Railroad St.
Corona, CA 92882
T 800.862.3202
F 951.278.0681
www.ad-s.com

- Signage + Fabrication
■ Displays + Fixtures
■ Lighting + Maintenance

Client:
LA|FITNESS
3161 Michelson Drive, Suite 600
Irvine, CA 92612

Project:
LA|FITNESS
1421 W. 6th Street
Corona, CA 92882

Revisions:
△, SR: 2019-04-26 show 1" set back from property line on Sheet No. 4-D
△
△

This is an original unpublished drawing created by ADS Inc. It is submitted for your personal use in conjunction with a project being planned for you by ADS Inc. It is not to be shown to anyone outside your organization, nor is it to be used, reproduced, copied or exhibited in any fashion without written permission from ADS Inc.

Project No: 44687-R04(PS)
Date: 2
Sign Type: S
Sheet No: SP1.1 4 of 9

EXHIBIT G1

04



3161 Michelson Dr. Ste.600 Irvine, CA 92612 (949) 255 7296

West SIXTH Street, Corona, CA

SIGNAGE

DPR2018-0009

AO#: 2018-061

05.30.2019

Architects Orange



144 North Orange St. Orange, CA 92866 (714) 639 9860

