


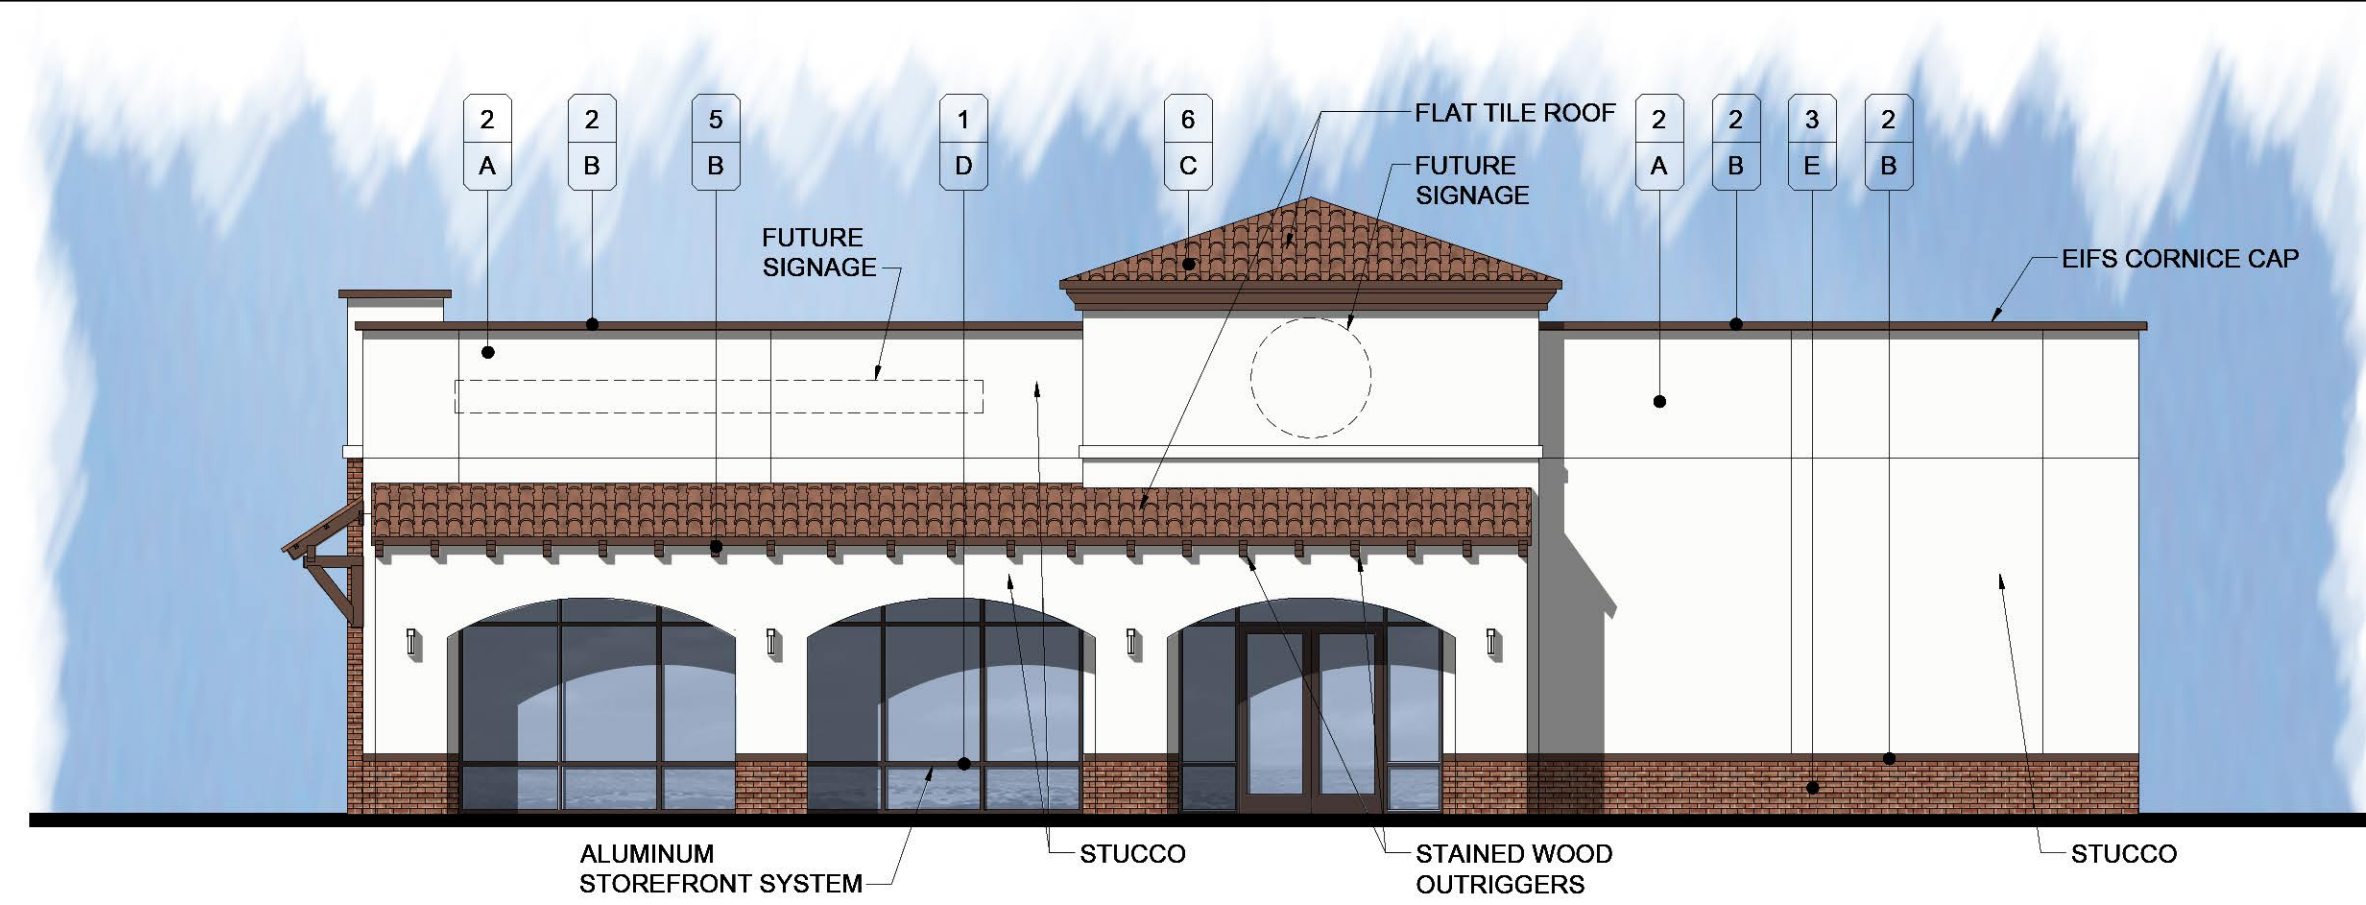


NORTH ELEVATION

SCALE: 1/8" = 1'-0"




EAST ELEVATION

SCALE: 1/8" = 1'-0"

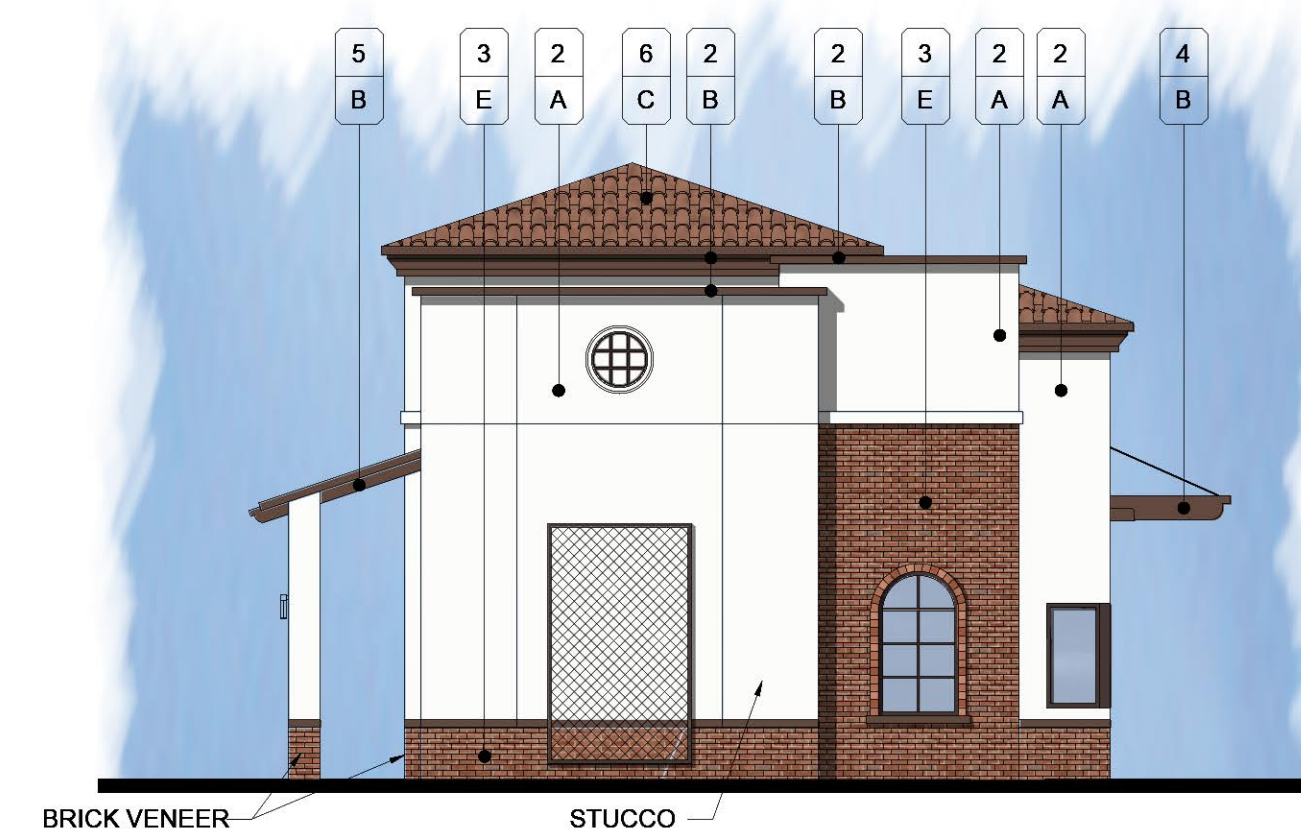

WEST ELEVATION

SCALE: 1/8" = 1'-0"

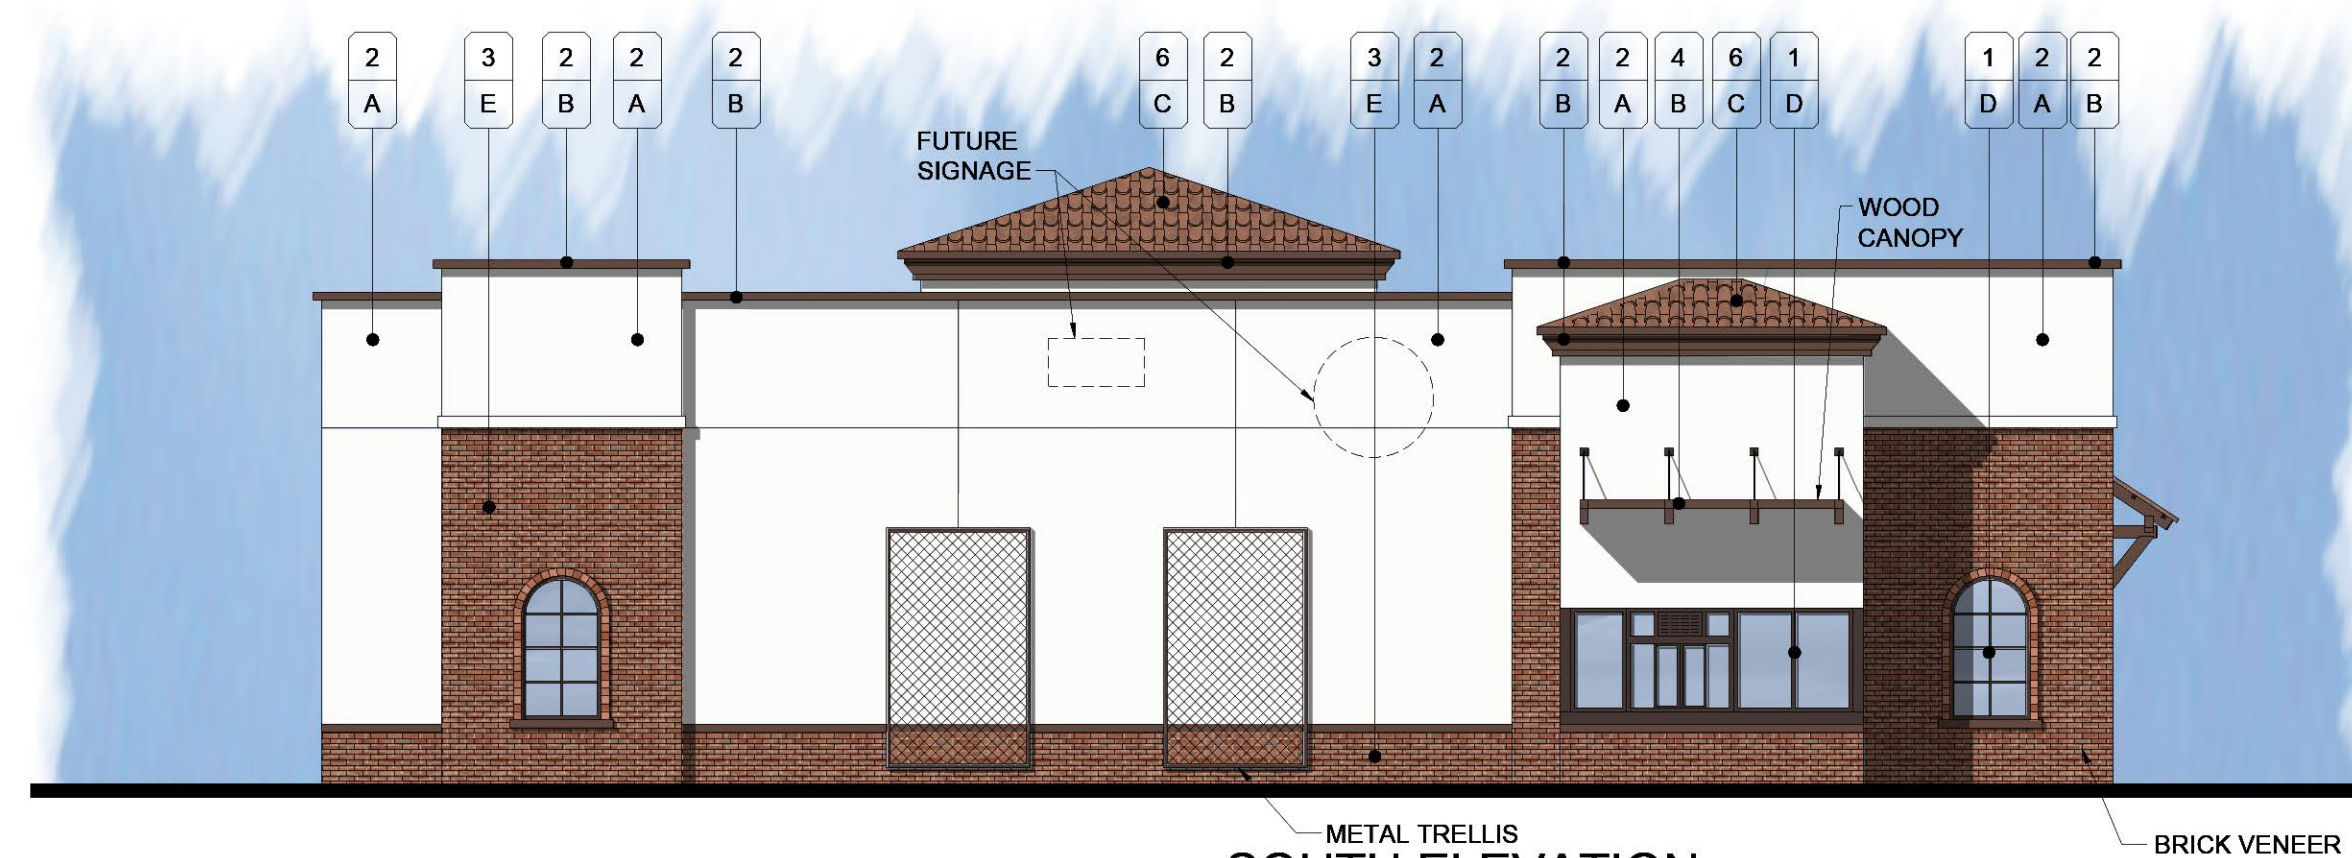

SOUTH ELEVATION

SCALE: 1/8" = 1'-0"

MATERIAL/COLOR SCHEDULE

MATERIALS

1. ALUMINUM FRAME WITH 1" INSULATED GLAZING
2. STUCCO FINISH TO BE PAINTED
3. THIN BRICK
4. WOOD STRUCTURE/CANOPY
5. WOOD
6. CLAY ROOF TILE

COLORS

by Dunn Edwards (or Equal):

- A. DEW379 "IGLOO"
B. DE6042 "BEAR IN MIND"

by MCA Clay roof tile:

- C. B318-R CAFE RUSTIC BLEND

Storefront System:

- D. DARK BRONZE

by Hebron Brick Company:

- E. BRICK - BELL TOWER (TUMBLED THIN BRICK)

Steel Finish by Dunn Edwards (or Equal):

- F. DE6385 "BLACK BEAN"

MATERIAL #
FINISH X



