


PROJECT NAME:
Skyline Village
Tentative Tract Map 37691
City of Corona

- KEYNOTES**
- COVERED TRASH ENCLOSURE PER CITY OF CORONA STANDARDS
 - COVERED CARPORT LOCATIONS FUTURE SOLAR PANELS
 - DOG PARK
 - OUTDOOR SEATING AREA - RESIDENTS ONLY
 - SWIMMING POOL AND JACUZZI AREA
 - SECURITY ENTRANCE GATE AT RESIDENTIAL
 - LOCKED FIRE ACCESS GATE TURF BLOCK DRIVING SURFACE
 - PAVED/UNPAVED PRIVATE ACCESS OR MAINTENANCE ROAD
 - SITE DRAINAGE FEATURES-REFER TO CIVIL DRAWINGS
 - MSE 20 FT. MAX. RETAINING WALL LOCATIONS
 - TUBULAR STEEL AND STONE VENEER PILASTER FENCING - PAINTED
 - TUBULAR STEEL SECURITY FENCING AT POOL - PAINTED
 - ADA PARKING LOCATIONS
 - CHILDREN'S ACTIVE PLAY AREA
 - RESIDENTIAL ENTRY MONUMENT

NOTES 01

- LEGEND**
- ADA ACCESSIBLE PATHS OF TRAVEL
 - PLANTED LANDSCAPED AREAS
 - PAVED AREAS
 - CONCRETE SIDEWALKS (REFER TO CIVIL FOR CURB CUTS)
 - STRIPING AT CROSS WALKS
 - LOCATION OF BUILDING AND RESIDENTIAL UNIT ENTRANCES
 - TUBULAR STEEL AND STONE VENEER PILASTER FENCING - PAINTED
 - TUBULAR STEEL SECURITY FENCING AT POOL - PAINTED
 - RETAINING WALL - REFER TO CIVIL DRAWINGS

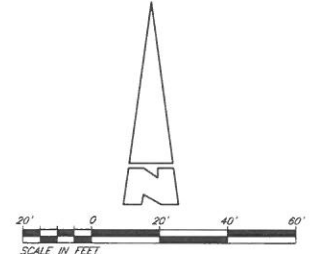


LEGEND 02

SHEET TITLE
ENLARGED SITE PLAN AT RESIDENTIAL BLOCK


PROJECT NO.:
LAST ISSUE DATE:
BY: CHKD:
FILE: TOTAL-DWG.DWG

SHEET
A0.01

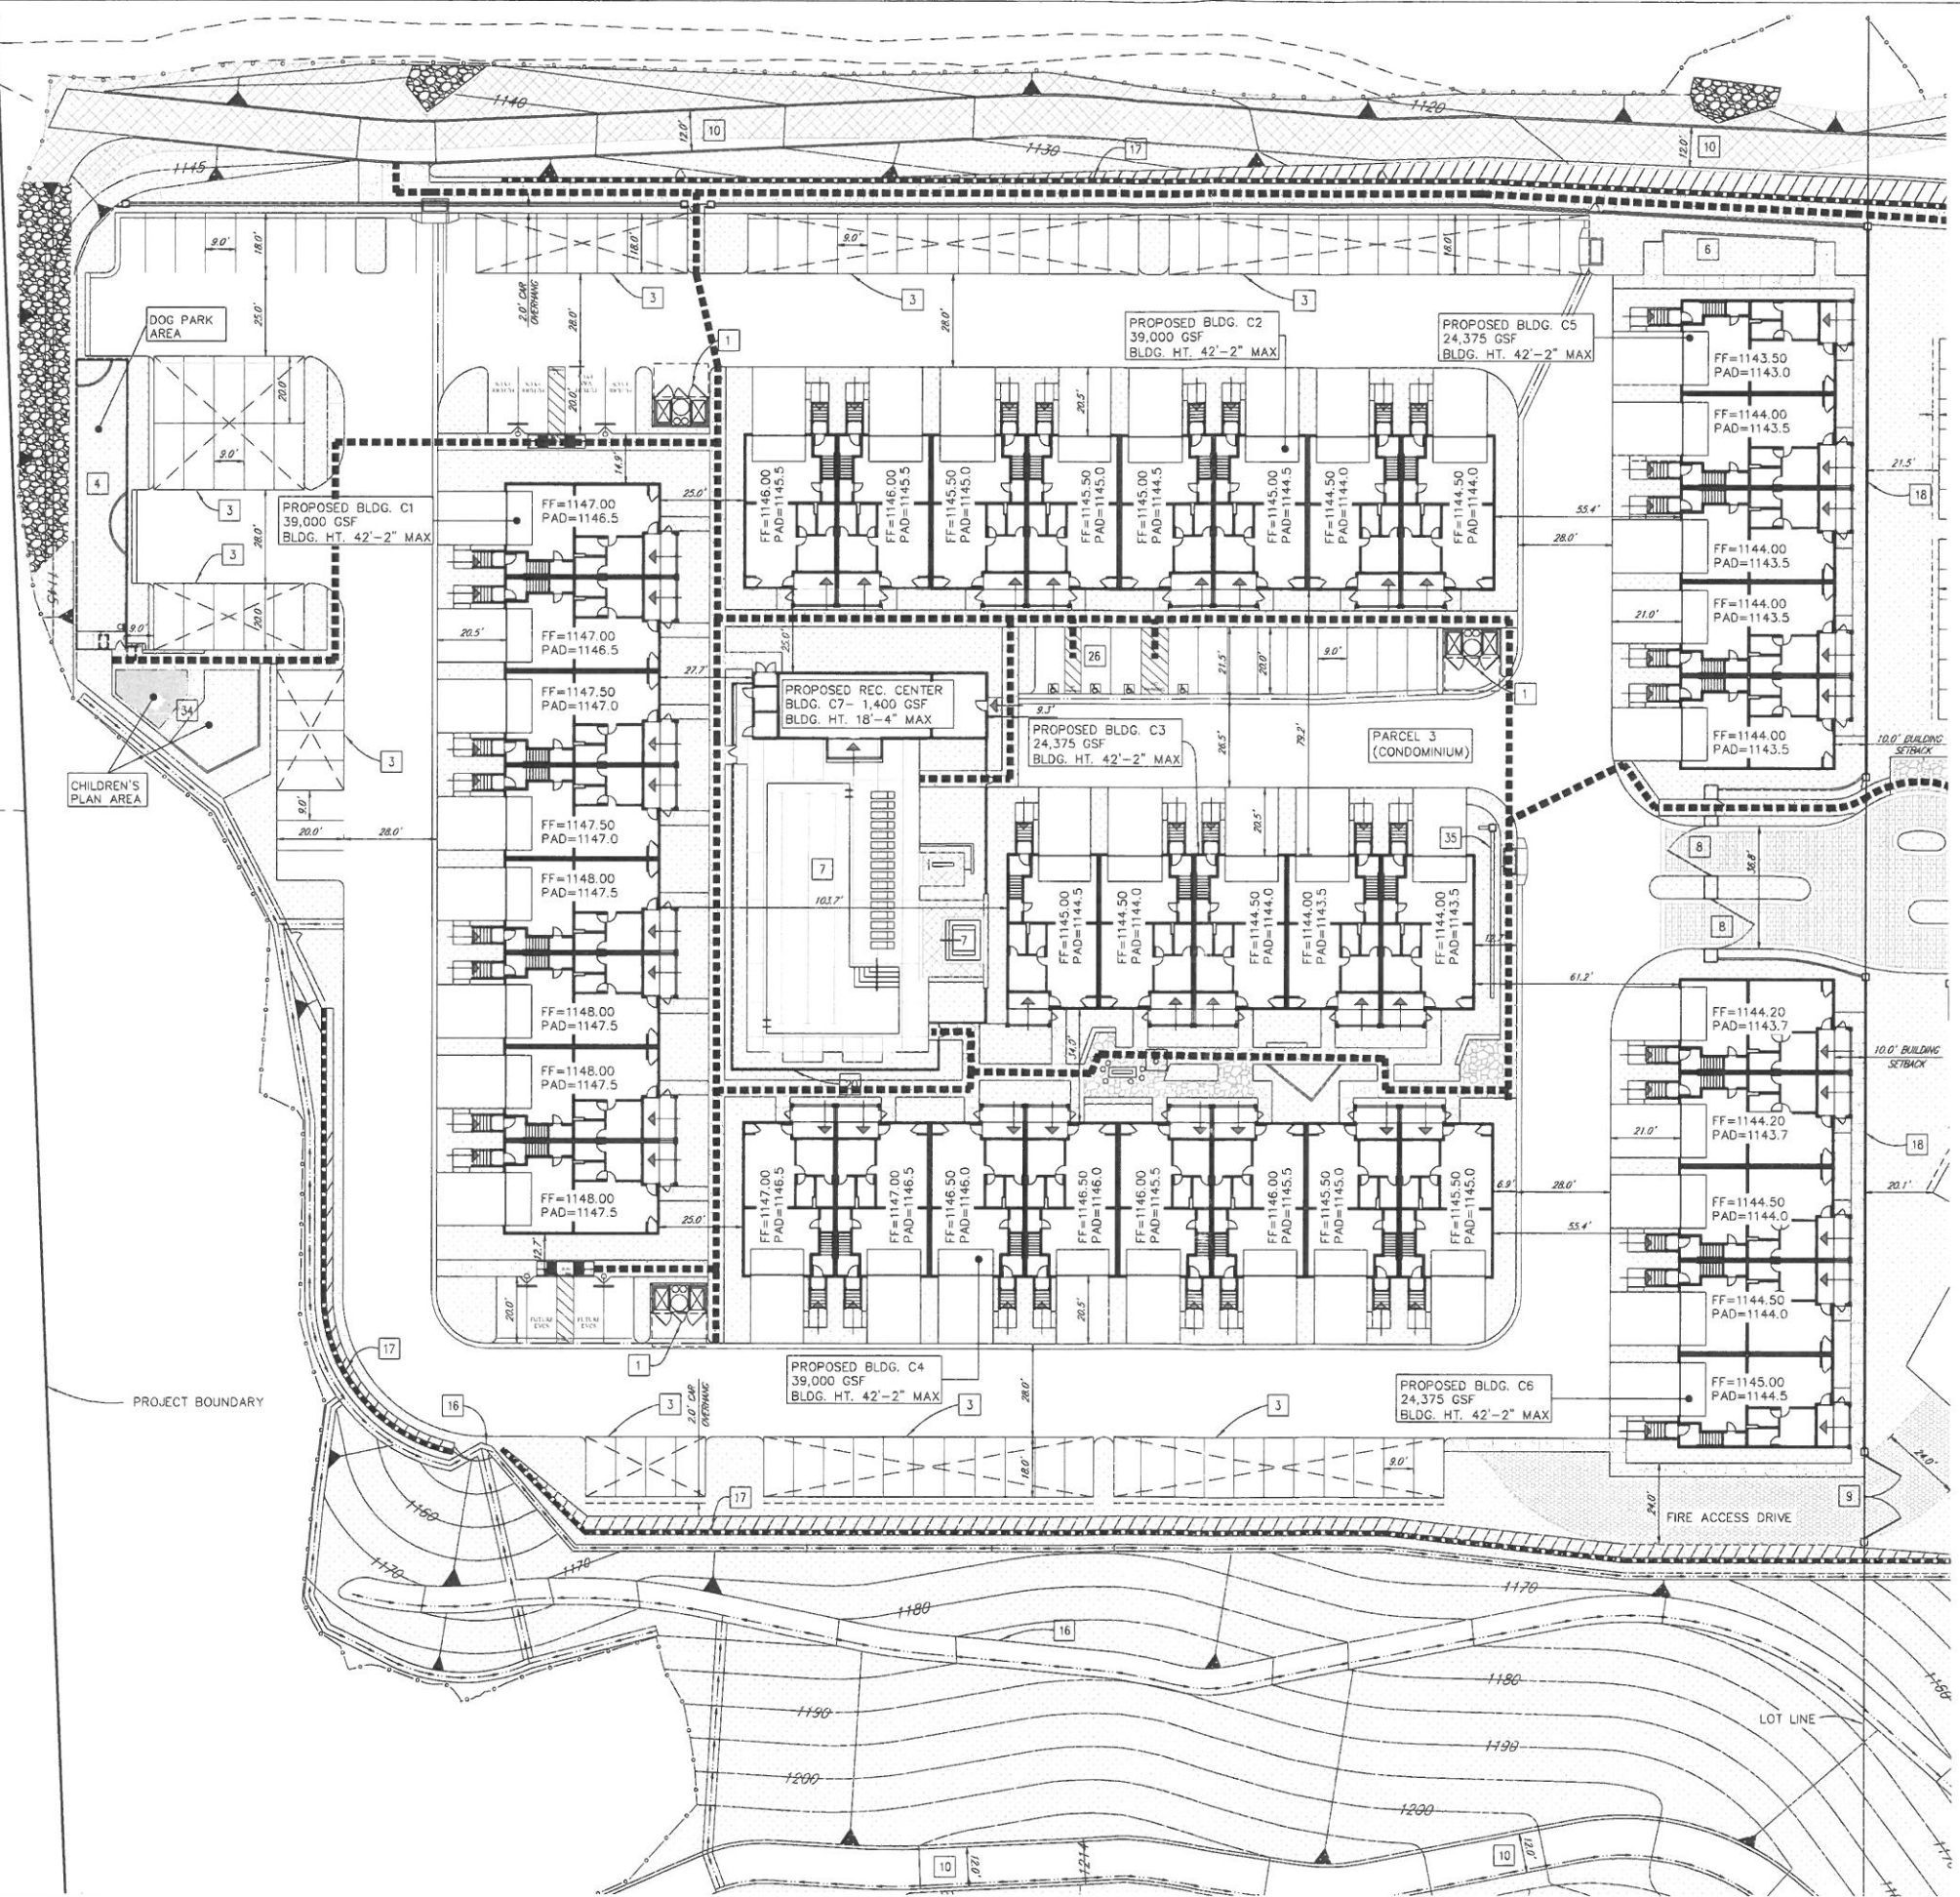

ENLARGED PLAN AT RESIDENTIAL BLOCK


1"=20'-0" 03

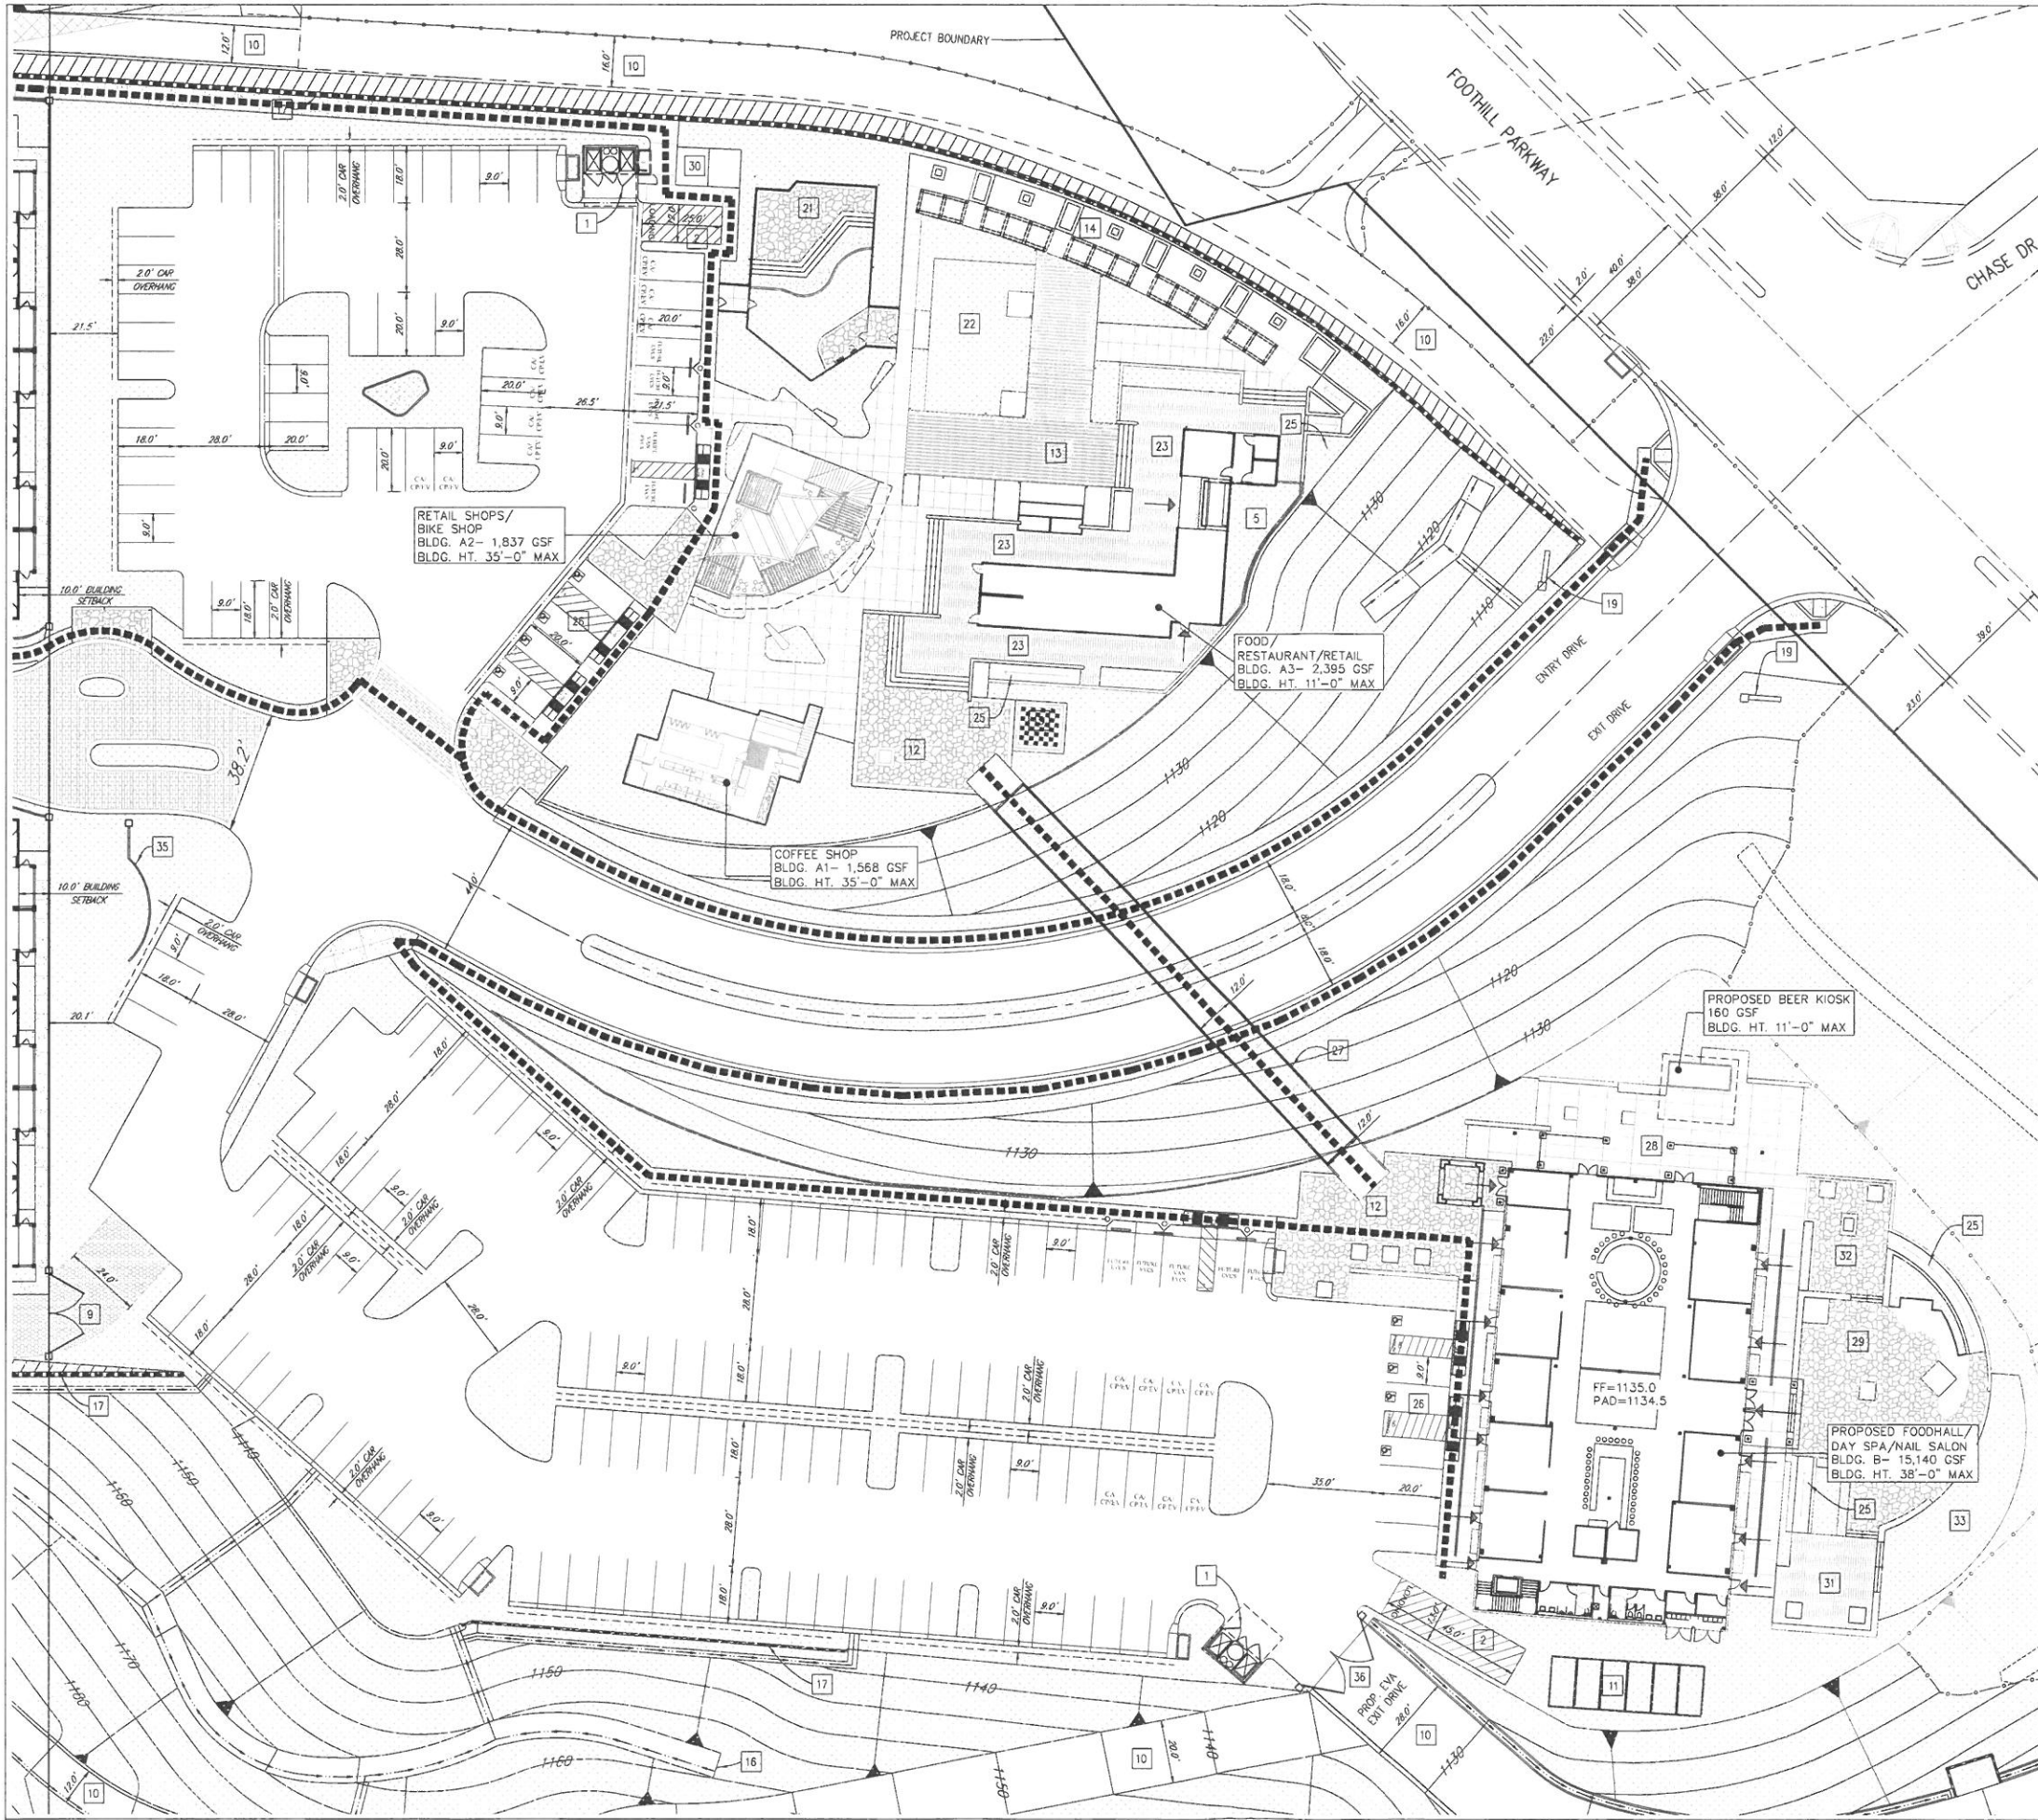

- KEYNOTES**
- 1 COVERED TRASH ENCLOSURE PER CITY OF CORONA STANDARDS
 - 2 LOADING AREA
 - 5 BACK OF HOUSE/ STORAGE
 - 9 LOCKED FIRE ACCESS GATE TURF BLOCK DRIVING SURFACE
 - 10 PAVED/UNPAVED PRIVATE ACCESS OR MAINTENANCE ROAD
 - 11 CONTAINER STORAGE AREA
 - 12 PEDESTRIAN ENTRY PLAZA
 - 13 FESTOON LIGHTING
 - 14 SEATING GARDEN WITH FIRE PIT
 - 15 CHESS COURT
 - 16 SITE DRAINAGE FEATURES -REFER TO CIVIL DRAWINGS
 - 17 MSE 20 FT. MAX. RETAINING WALL LOCATIONS
 - 19 CORNER ENTRY MONUMENT SIGN
 - 21 RAISED SEATING TERRACE W/ FESTOON LIGHTS
 - 22 LAWN W/ SEATING AND DISCOVERY PLAN
 - 23 ELEVATED DINING TERRACE
 - 25 ADA ACCESSIBLE RAMPS
 - 26 ADA PARKING LOCATIONS
 - 27 12 FT. WIDE PEDESTRIAN BRIDGE
 - 28 BEER GARDEN
 - 29 DINING COURT
 - 30 BIKE PARKING
 - 31 GAME COURT
 - 32 FIRE TERRACE
 - 33 OVERLOOK LAWN
 - 35 RESIDENTIAL ENTRY MONUMENT
 - 36 EMERGENCY ACCESS GATE

NOTES 01

- LEGEND**
- ADA ACCESSIBLE PATHS OF TRAVEL
 - PLANTED LANDSCAPED AREAS
 - PAVED AREAS
 - CONCRETE SIDEWALKS (REFER TO CIVIL FOR CURB CUTS)
 - STRIPING AT CROSS WALKS
 - LOCATION OF BUILDING AND RESIDENTIAL UNIT ENTRANCES
 - TUBULAR STEEL AND STONE VENEER PILASTER FENCING - PAINTED
 - TUBULAR STEEL SECURITY FENCING AT POOL - PAINTED
 - RETAINING WALL - REFER TO CIVIL DRAWINGS

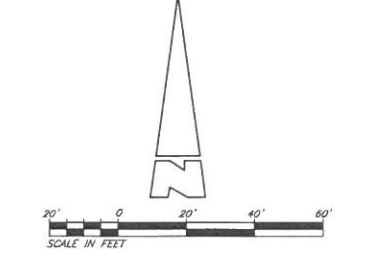

LEGEND 02

HUC ENGINEERS

REGISTERED PROFESSIONAL ENGINEER
No. 54283
Exp. 6/30/21
CIVIL
STATE OF CALIFORNIA

PROJECT NAME:

Skyline Village
Tentative Tract Map 37691
City of Corona

SHEET TITLE

ENLARGED SITE PLAN AT COMMERCIAL BLOCK

NOTES: THE DESIGN SHOWN AND DESCRIBED HEREIN, INCLUDING ALL TECHNICAL DRAWINGS, SPECIFICATIONS, AND ALL INFORMATION, IS BASED UPON THE DESIGN INFORMATION AND DATA PROVIDED BY THE CLIENT. THE DESIGNER MAKES NO WARRANTY, REPRESENTATION, OR GUARANTEE, EXPRESS OR IMPLIED, AS TO THE ACCURACY, COMPLETENESS, OR SUFFICIENCY OF THE INFORMATION AND DATA PROVIDED BY THE CLIENT. THE DESIGNER SHALL NOT BE RESPONSIBLE FOR ANY ERRORS, OMISSIONS, OR NEGLIGENCE IN THE DESIGN OR CONSTRUCTION OF THE PROJECT. THE DESIGNER SHALL NOT BE RESPONSIBLE FOR ANY CHANGES TO THE DESIGN OR CONSTRUCTION OF THE PROJECT. THE DESIGNER SHALL NOT BE RESPONSIBLE FOR ANY DELAYS OR INTERRUPTIONS IN THE DESIGN OR CONSTRUCTION OF THE PROJECT. THE DESIGNER SHALL NOT BE RESPONSIBLE FOR ANY COSTS OR FEES INCURRED BY THE CLIENT IN CONNECTION WITH THE DESIGN OR CONSTRUCTION OF THE PROJECT. THE DESIGNER SHALL NOT BE RESPONSIBLE FOR ANY DAMAGES, INCLUDING CONSEQUENTIAL DAMAGES, ARISING OUT OF OR IN CONNECTION WITH THE DESIGN OR CONSTRUCTION OF THE PROJECT. THE DESIGNER SHALL NOT BE RESPONSIBLE FOR ANY OTHER MATTERS NOT SPECIFICALLY MENTIONED IN THIS AGREEMENT. ALL RIGHTS RESERVED BY DESIGNER.

PROJECT NO.: 18.1847.1
LAST ISSUE DATE: _____
BY: CHD: _____

SHEET

A0.02

ENLARGED PLAN AT FOOD HALL / RETAIL BLDG

1"=20'-0" 03