

WOODSPRING SUITES
CORONA
237 Tusculany Street
Corona, CA 92882


Issues & Revisions:

Proj. No.: 079126
Date: 04/05/2019


Sheet Name:
THIRD & FOURTH FLOOR PLANS

A1.2

22" x 30" - 1HR RATED ATTIC ACCESS DOOR:
COORDINATE WITH TRUSS LAYOUT. REF
4/A1.3. PROVIDE TRUSS FRAMING AS
REQUIRED.

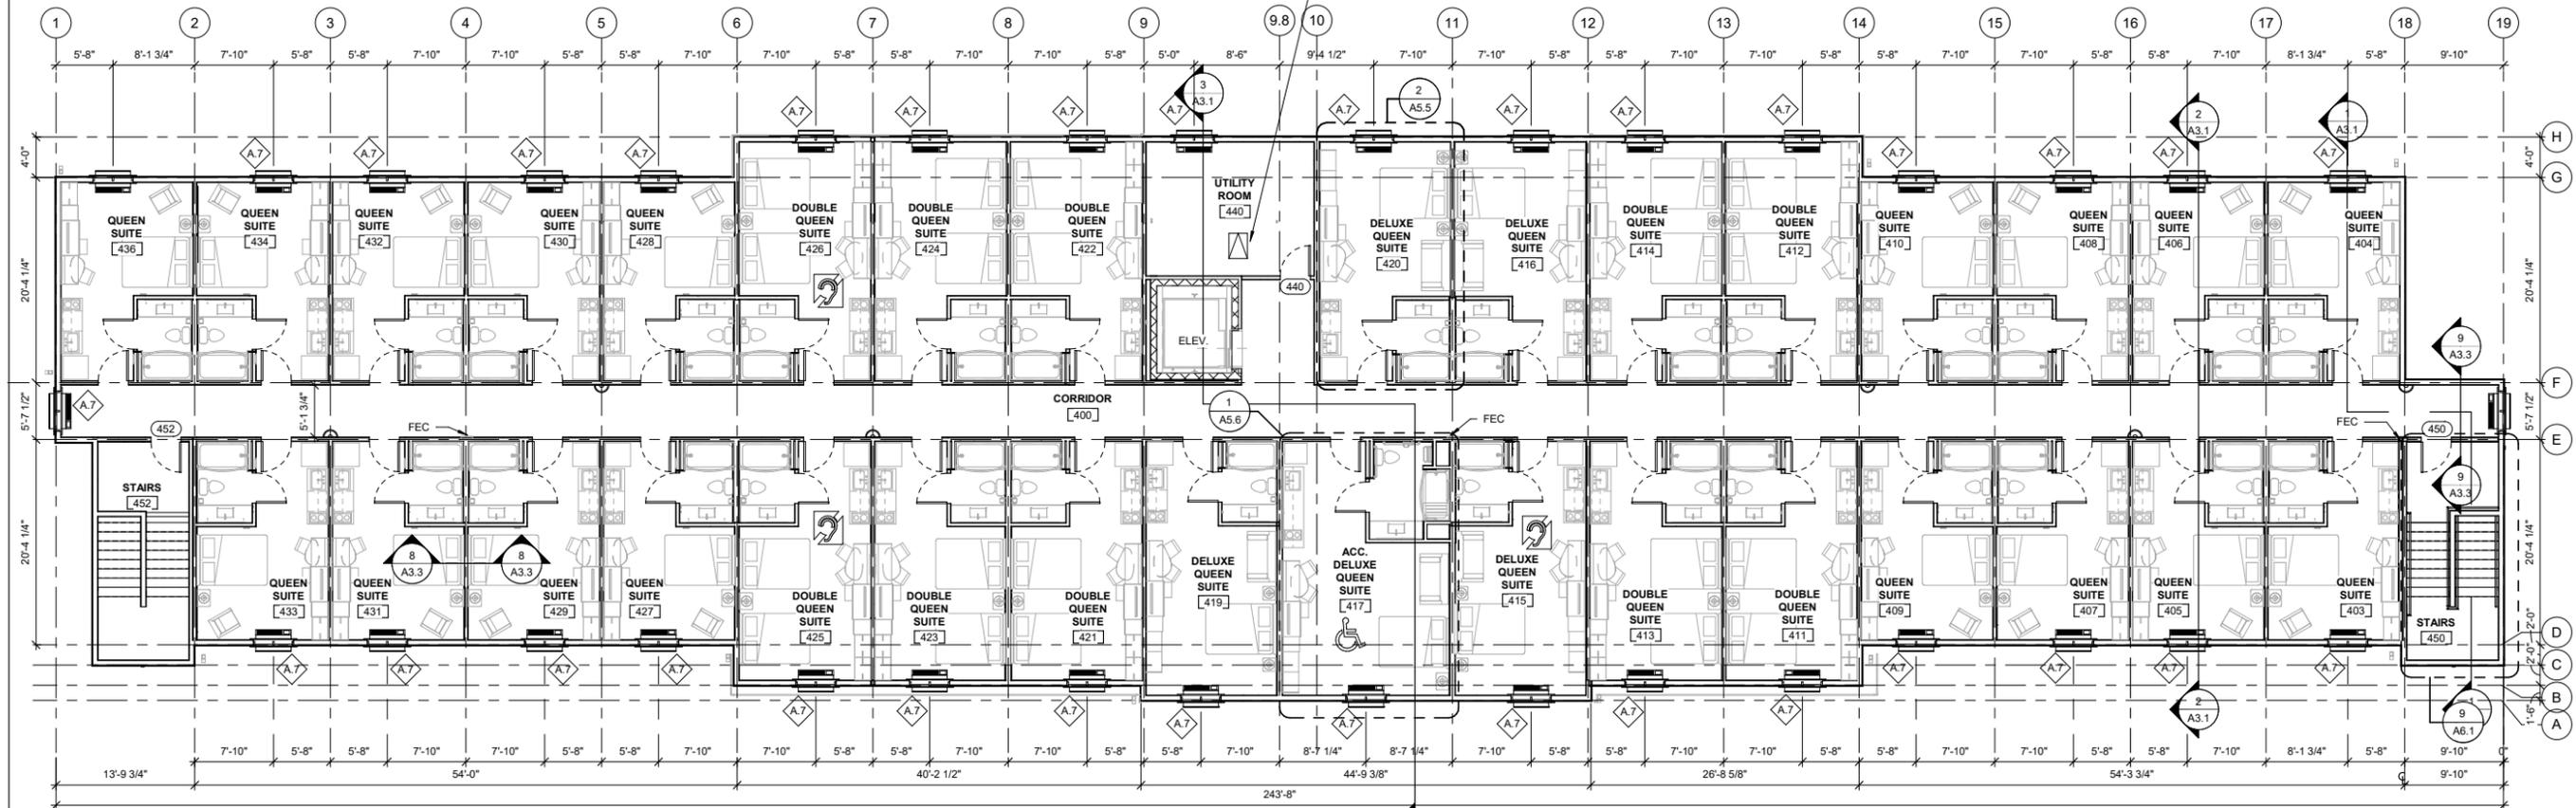

2 FOURTH FLOOR PLAN
1/8" = 1'-0"

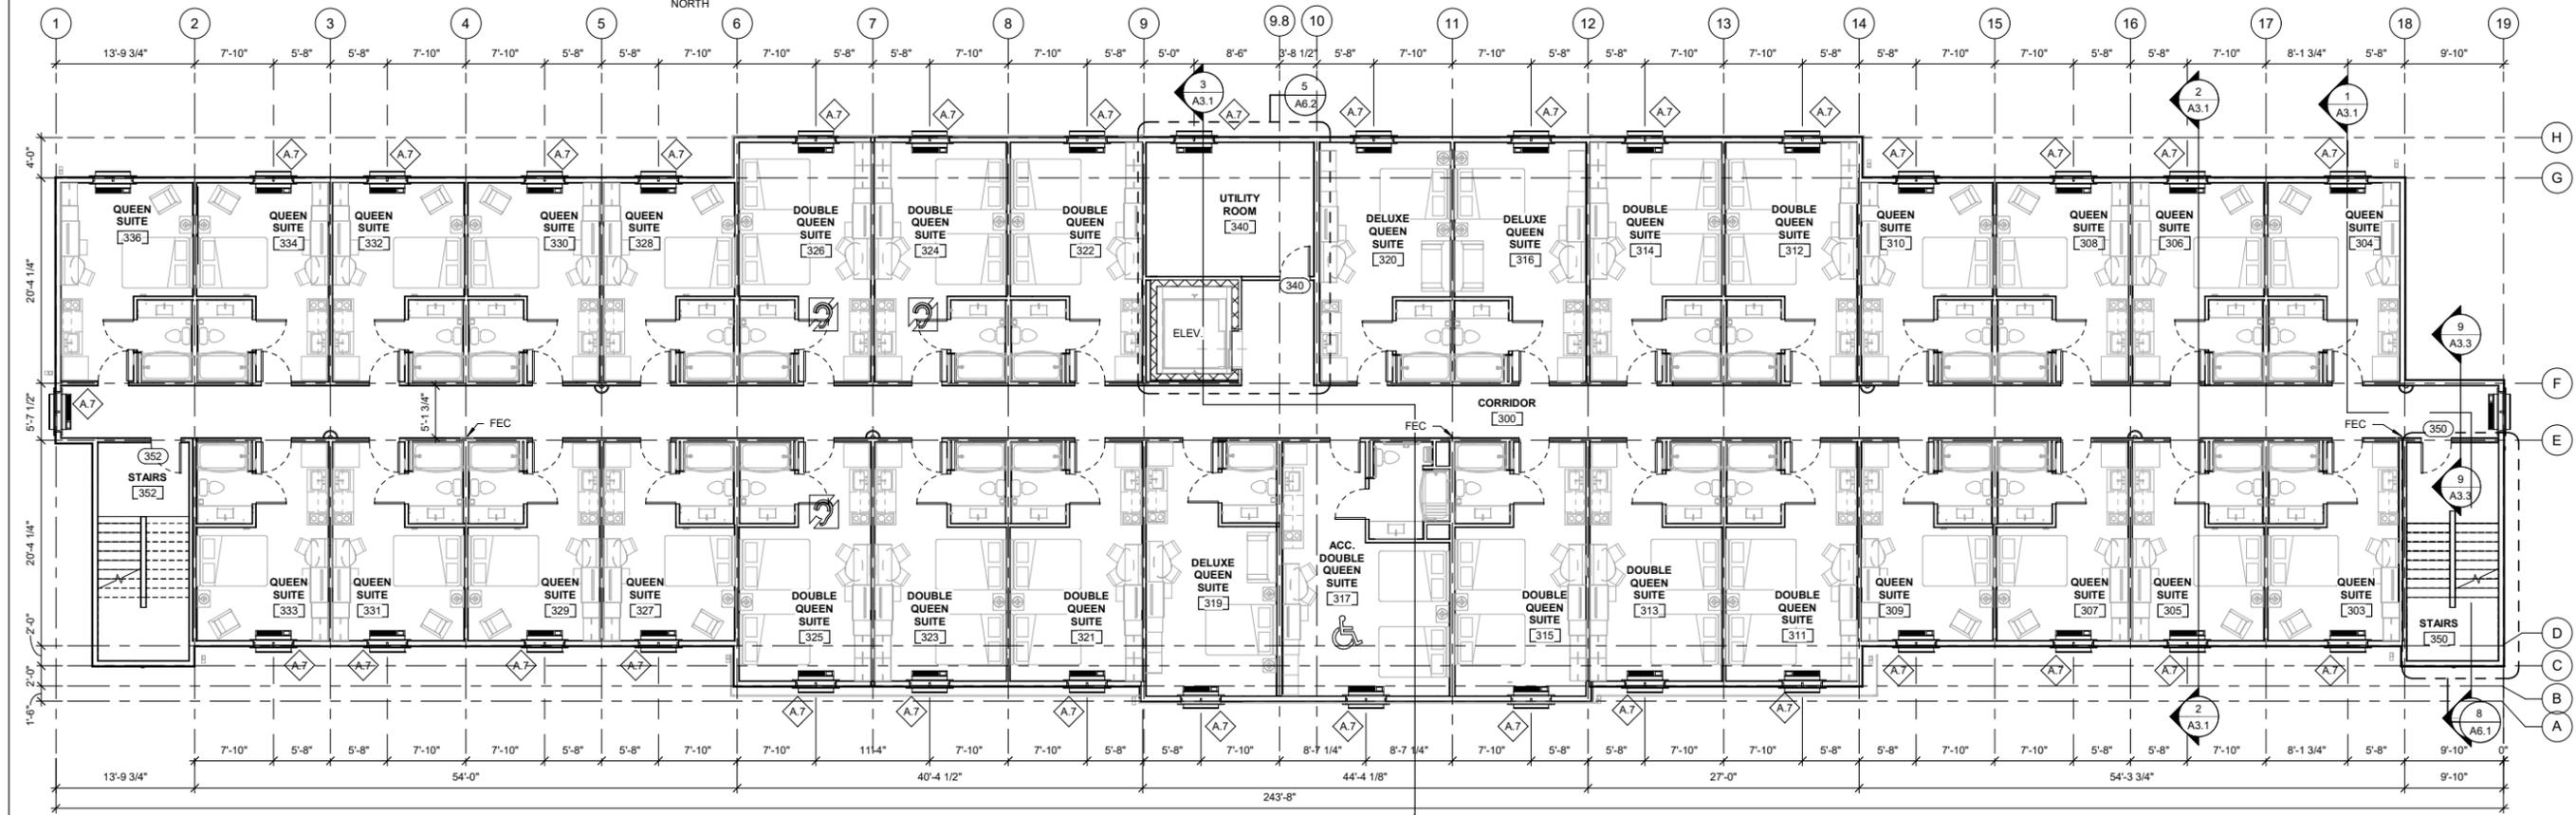

1 THIRD FLOOR PLAN
1/8" = 1'-0"

