

ANTENNA & CABLE SCHEDULE									
SECTOR	MANUFACTURER	MODEL	TECHNOLOGY	HEIGHT	WEIGHT	AZIMUTH	RAD CENTER	TMA / RRU	CABLE TYPE
A1	ERICSSON	AIR 3246 B66	L2100	58.1"	180 lbs	335°	70'-0"	-	(4) FIBER JUMPERS
A2	RFS	APXVAARR24 43-U-NA20	L700 L600	95.9"	128 lbs	335°	70'-0"	(1) RRUS4449 B71+B12	(4) COAX JUMPERS (2) FIBER JUMPERS
A3	ANDREW	HBXX-6516DS-A2M	G1900 L1900	51.1"	13.9 lbs	335°	70'-0"	(1) RRUS4415 B25	-
B1	ERICSSON	AIR 3246 B66	L2100	58.1"	180 lbs	110°	70'-0"	-	(4) FIBER JUMPERS
B2	RFS	APXVAARR24 43-U-NA20	L700 L600	95.9"	128 lbs	110°	70'-0"	(1) RRUS4449 B71+B12	(4) COAX JUMPERS (2) FIBER JUMPERS
B3	ANDREW	HBXX-6516DS-A2M	G1900 L1900	51.1"	13.9 lbs	335°	70'-0"	(1) RRUS4415 B25	-
C1	ERICSSON	AIR 3246 B66	L2100	58.1"	180 lbs	200°	70'-0"	-	(4) FIBER JUMPERS
C2	RFS	APXVAARR24 43-U-NA20	L700 L600	95.9"	128 lbs	200°	70'-0"	(1) RRUS4449 B71+B12	(4) COAX JUMPERS (2) FIBER JUMPERS
C3	ANDREW	HBXX-6516DS-A2M	G1900 L1900	51.1"	13.9 lbs	308°	70'-0"	(1) RRUS4415 B25	-
MW	GENERIC	-	-	2'-0"	-	TBD	60'-0"	-	(1) 7/8" COAX CABLE


* COAX CABLE LENGTH IS APPROXIMATE

SECTOR 'A'
335°

SECTOR 'C'
200°

SECTOR 'B'
110°

NOTE:
ANTENNAS/ASSOCIATED EQUIPMENT SHALL BE PAINTED GREEN TO MATCH THE MONOPINE NEEDLES.

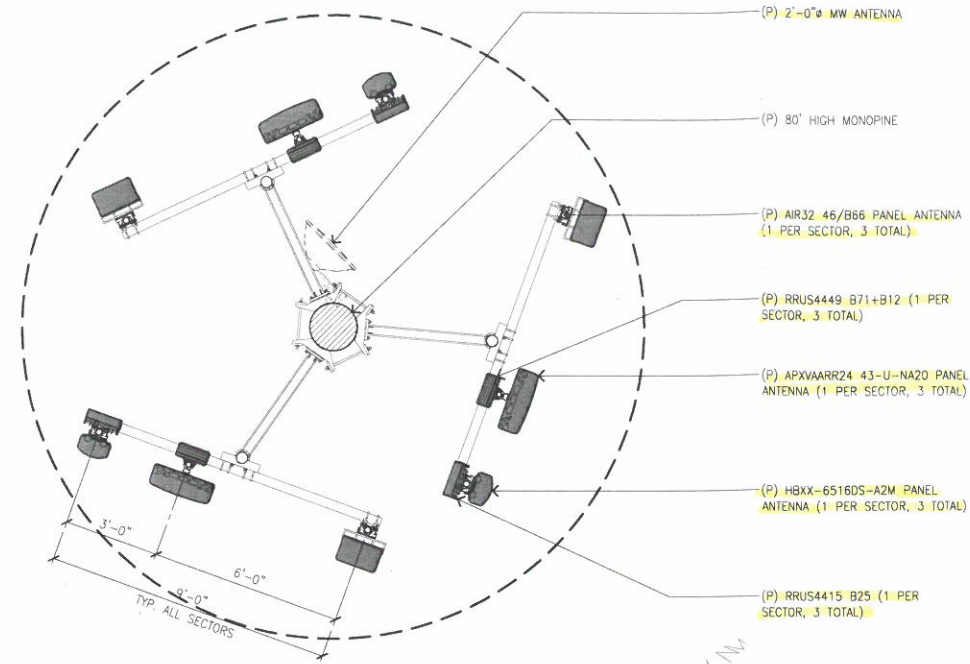


antennas (9)
RRU (6)

ANTENNA SCHEDULE

3 ANTENNA PLAN

SCALE
3/8"=1'-0"

1

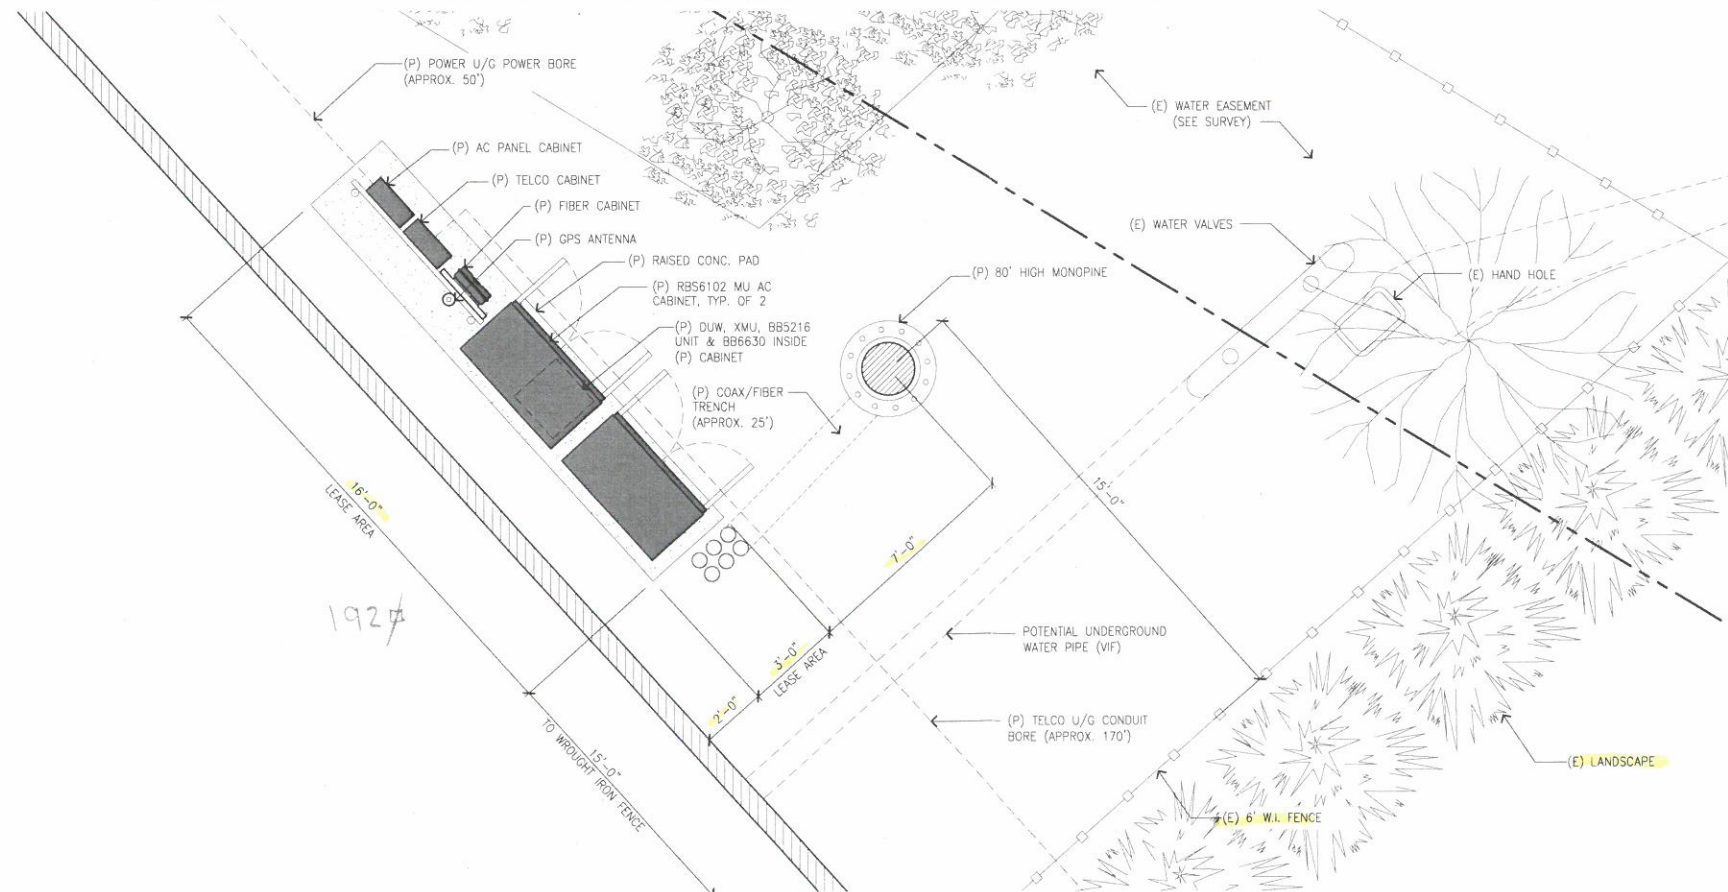

EQUIPMENT PLAN

SCALE
3/8"=1'-0"

2

T-Mobile
2008 MCGAW AVENUE
IRVINE, CA. 92617

PROJECT INFORMATION:

IE94897C
DUONETICS

809 E PARKRIDGE AVE, SUITE 102
CORONA, CALIFORNIA 92879
RIVERSIDE COUNTY

CURRENT ISSUE DATE:

09-20-2018

ISSUED FOR:

ZONING

REV. DATE DESCRIPTION BY:

4	09-20-18	REVISED PER CITY	LHC
3	09-04-18	REVISED PER FINAL SURVEY	LHC
2	08-13-18	100% ZDs FOR REVIEW	LHC
1	07-27-18	90% ZDs FOR REVIEW	LHC

PLANS PREPARED BY:

INDUSTRIES
10650 REAGAN ST. #482
LOS ALAMITOS, CALIFORNIA 90720

CONSULTANT:

posatal business group, inc.
24310 MOULTON PKWY.
SUITE 0 #1009
LAGUNA HILLS, CA. 92653

DRAWN BY: CHK.: APV.:

ADA LHC LHC

LICENSURE:

NOT TO BE USED FOR CONSTRUCTION

SHEET TITLE:

EQUIPMENT/ANTENNA PLAN AND ANTENNA/RRU SCHEDULE

SHEET NUMBER: REVISION:

A3 4
NSB