



# THE CROSSINGS AT CORONA I-15 FREEWAY SIGNAGE REPLACEMENT

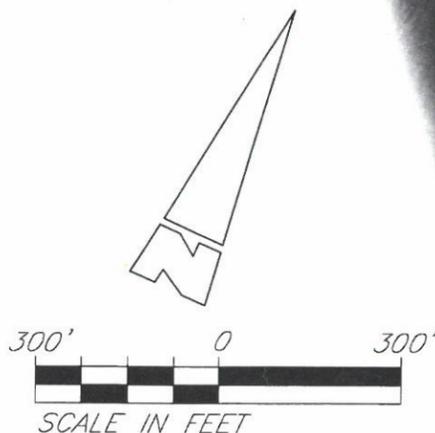

NOTE: HEIGHTS SHOWN ARE MEASURED FROM GROUND TO TOP OF COPY SPACE

R:\071053\15 COORD TERRIBITS\SIGN LOCATIONS ULTIMATE - OVERALL AERIAL.DWG 5/29/19 6:49 PM

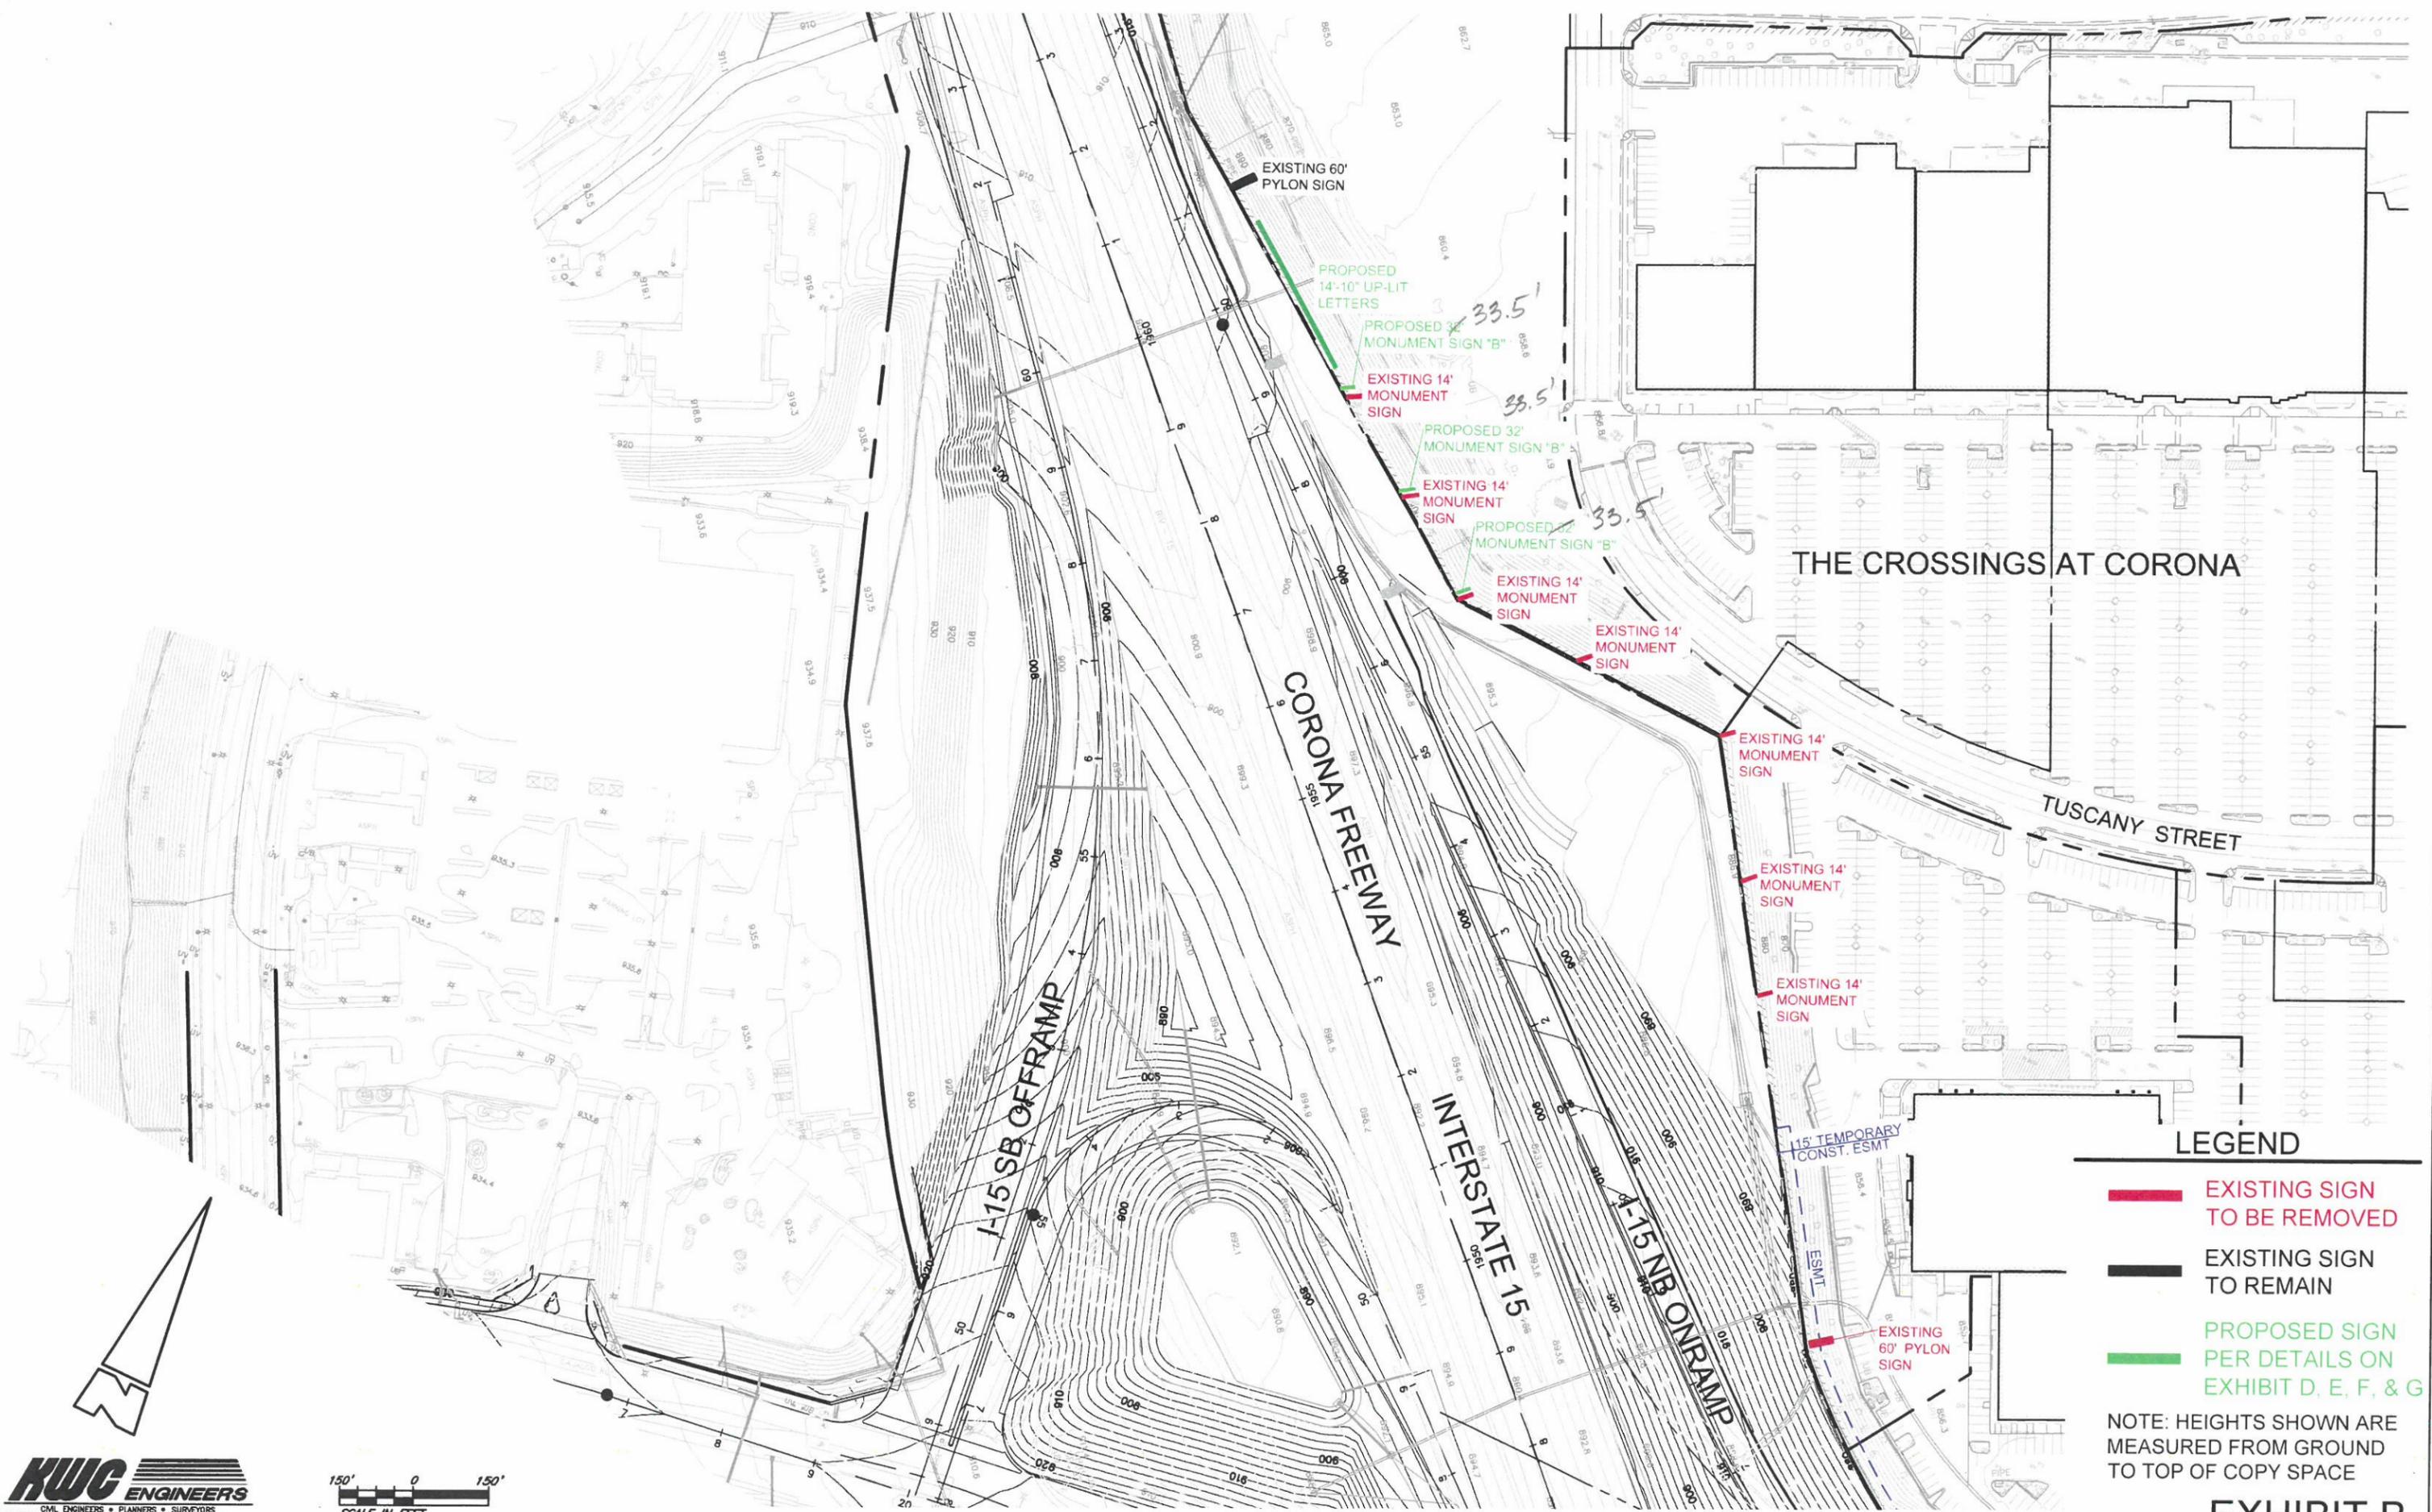

THE CROSSINGS AT CORONA

TUSCANY STREET

CORONA FREEWAY

INTERSTATE 15

I-15 NB ONRAMP


I-15 SB OFFRAMP

LEGEND

- █ EXISTING SIGN TO BE REMOVED
- █ EXISTING SIGN TO REMAIN
- █ PROPOSED SIGN PER DETAILS ON EXHIBIT D, E, F, & G

NOTE: HEIGHTS SHOWN ARE MEASURED FROM GROUND TO TOP OF COPY SPACE

EXHIBIT B

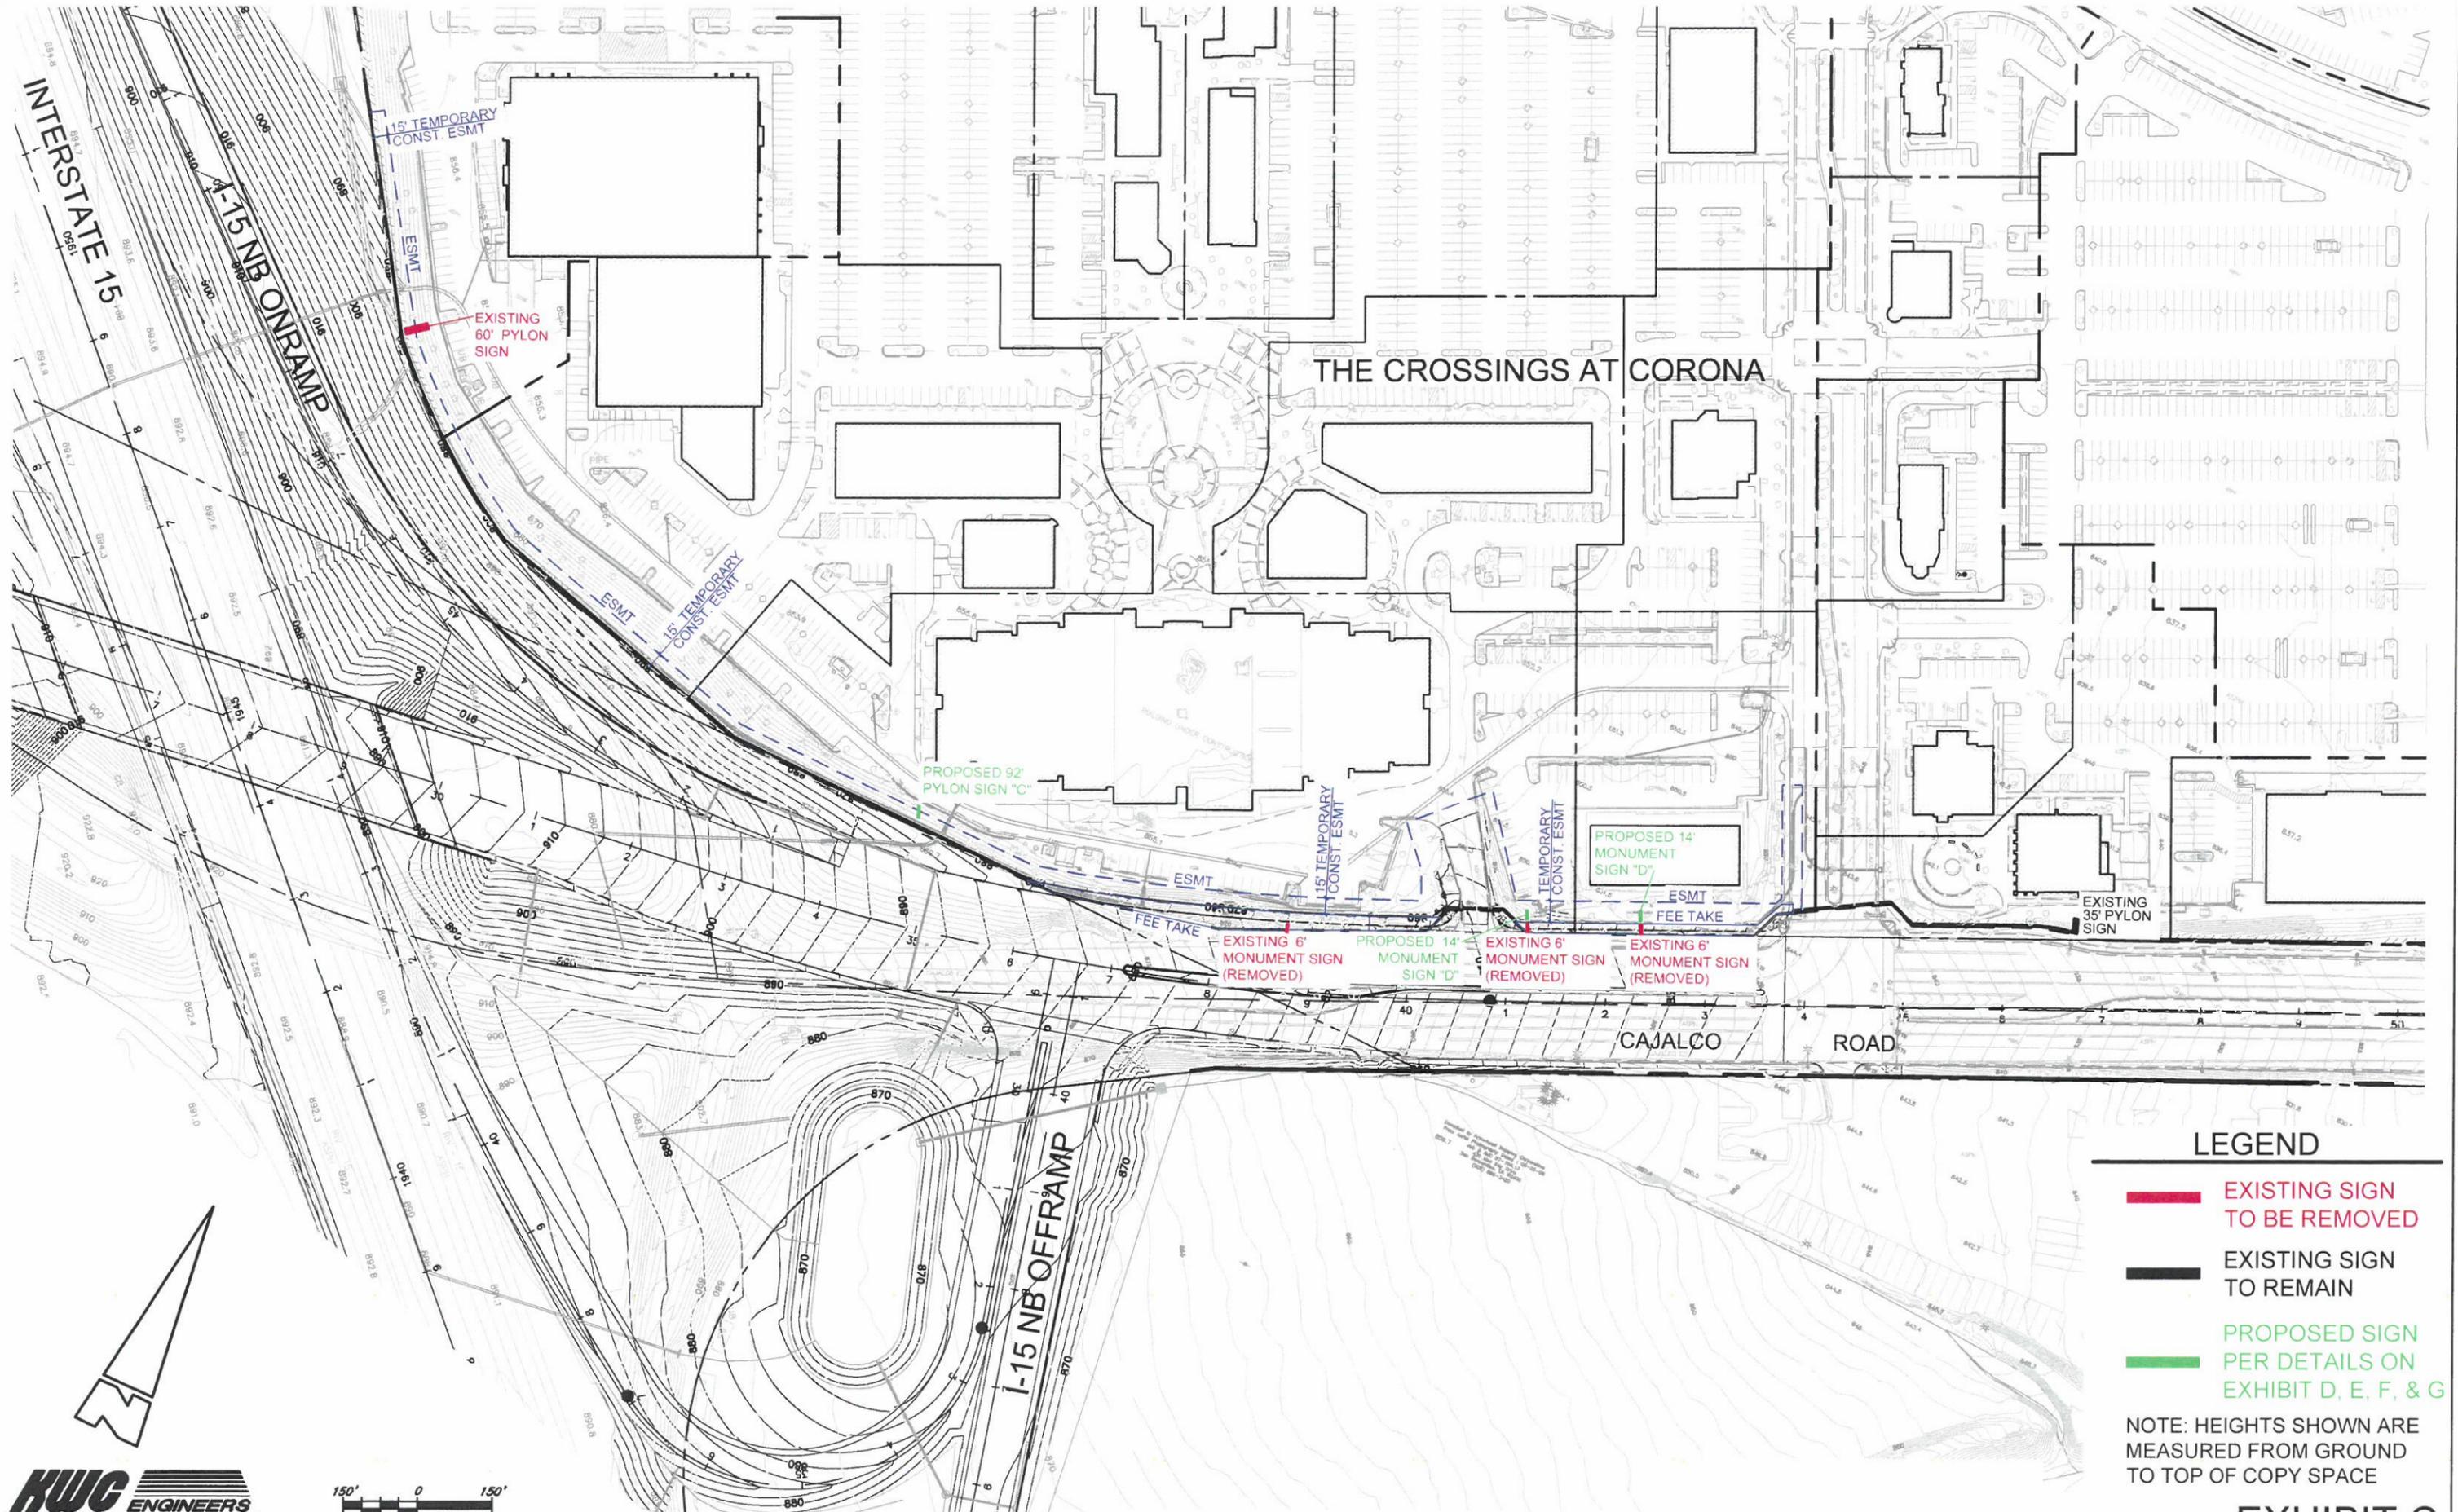


THE CROSSINGS AT CORONA

LEGEND

- EXISTING SIGN TO BE REMOVED
- EXISTING SIGN TO REMAIN
- PROPOSED SIGN PER DETAILS ON EXHIBIT D, E, F, & G


NOTE: HEIGHTS SHOWN ARE MEASURED FROM GROUND TO TOP OF COPY SPACE

EXHIBIT C

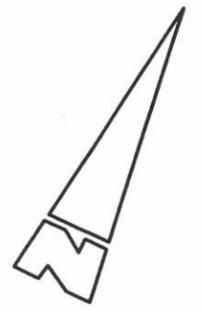

# SIGN "B" (3 signs)

NOTE: EXISTING SEVEN (7) 14' MONUMENT SIGNS ARE TO BE REMOVED

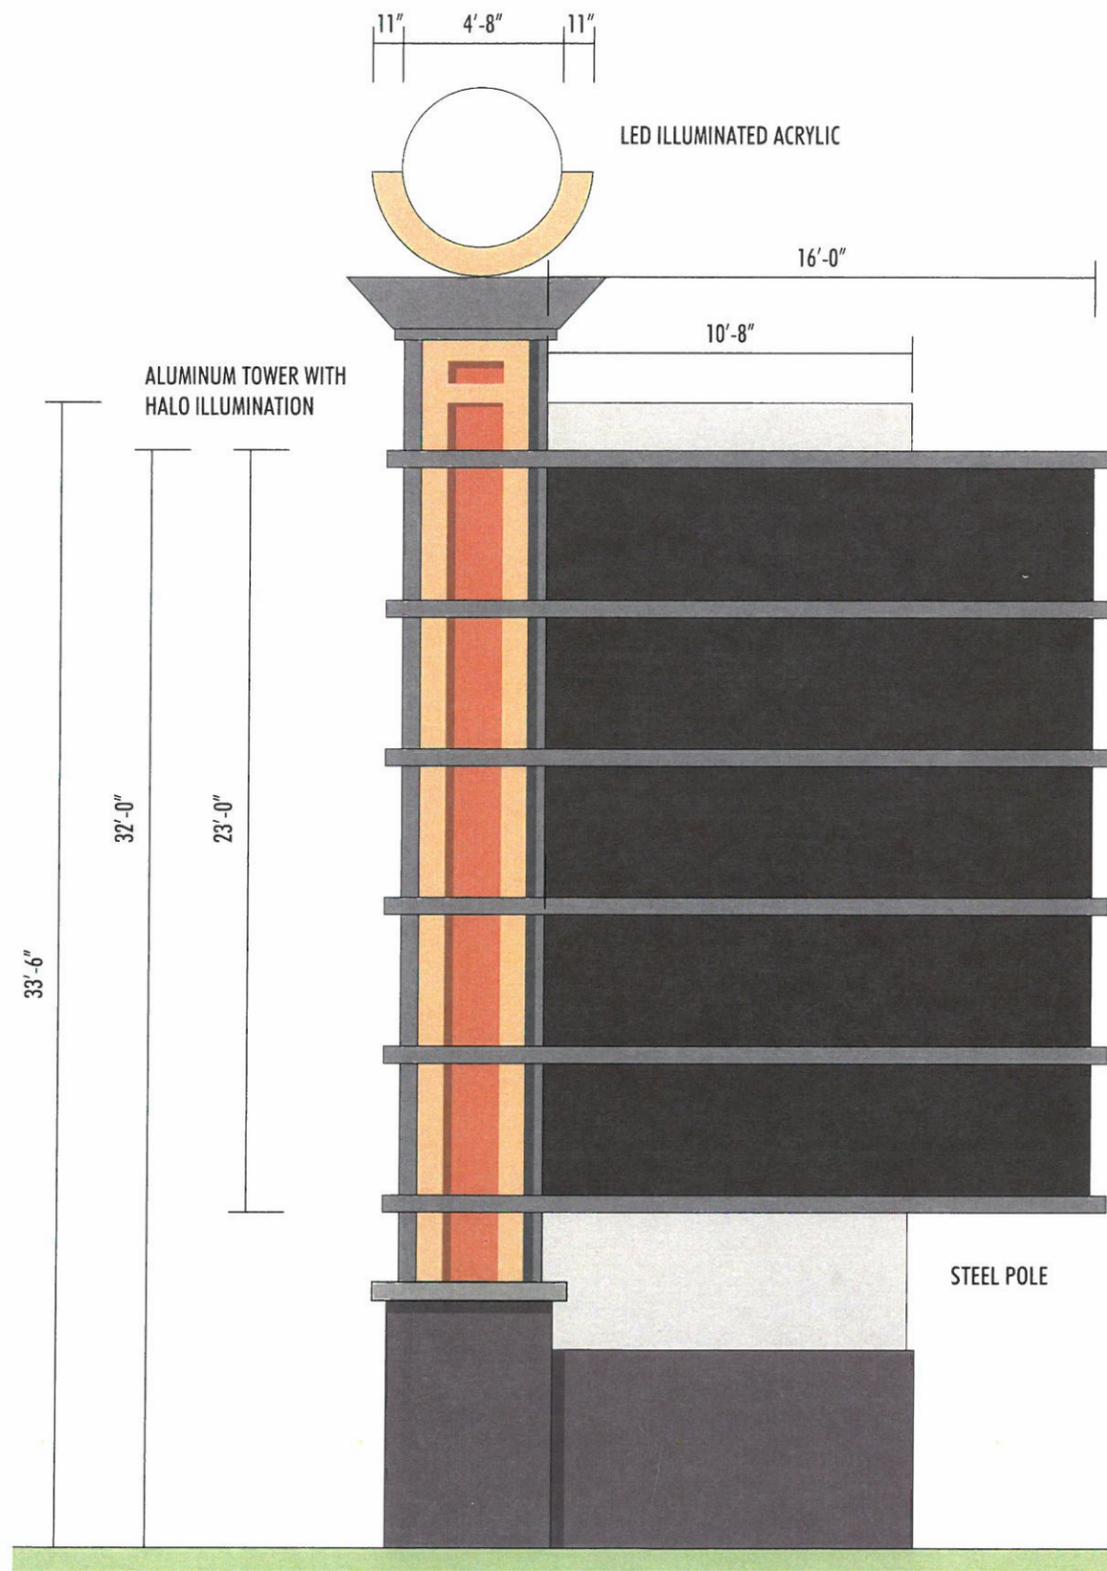

ALL ALUMINUM ROUTED BACKED-UP ACRYLIC INTERNALLY ILLUMINATED LEDs

NOTE: THREE (3) NEW MONUMENT SIGNS ARE TO BE INSTALLED

Total Sign Area: 368 SF




SCALE: 3/16" = 1'-0"

EXHIBIT D



NOTE: THIS EXISTING 60' PYLON AND SEVEN 14' MONUMENTS ARE TO BE REMOVED

(OP) ONRAMP PYLON

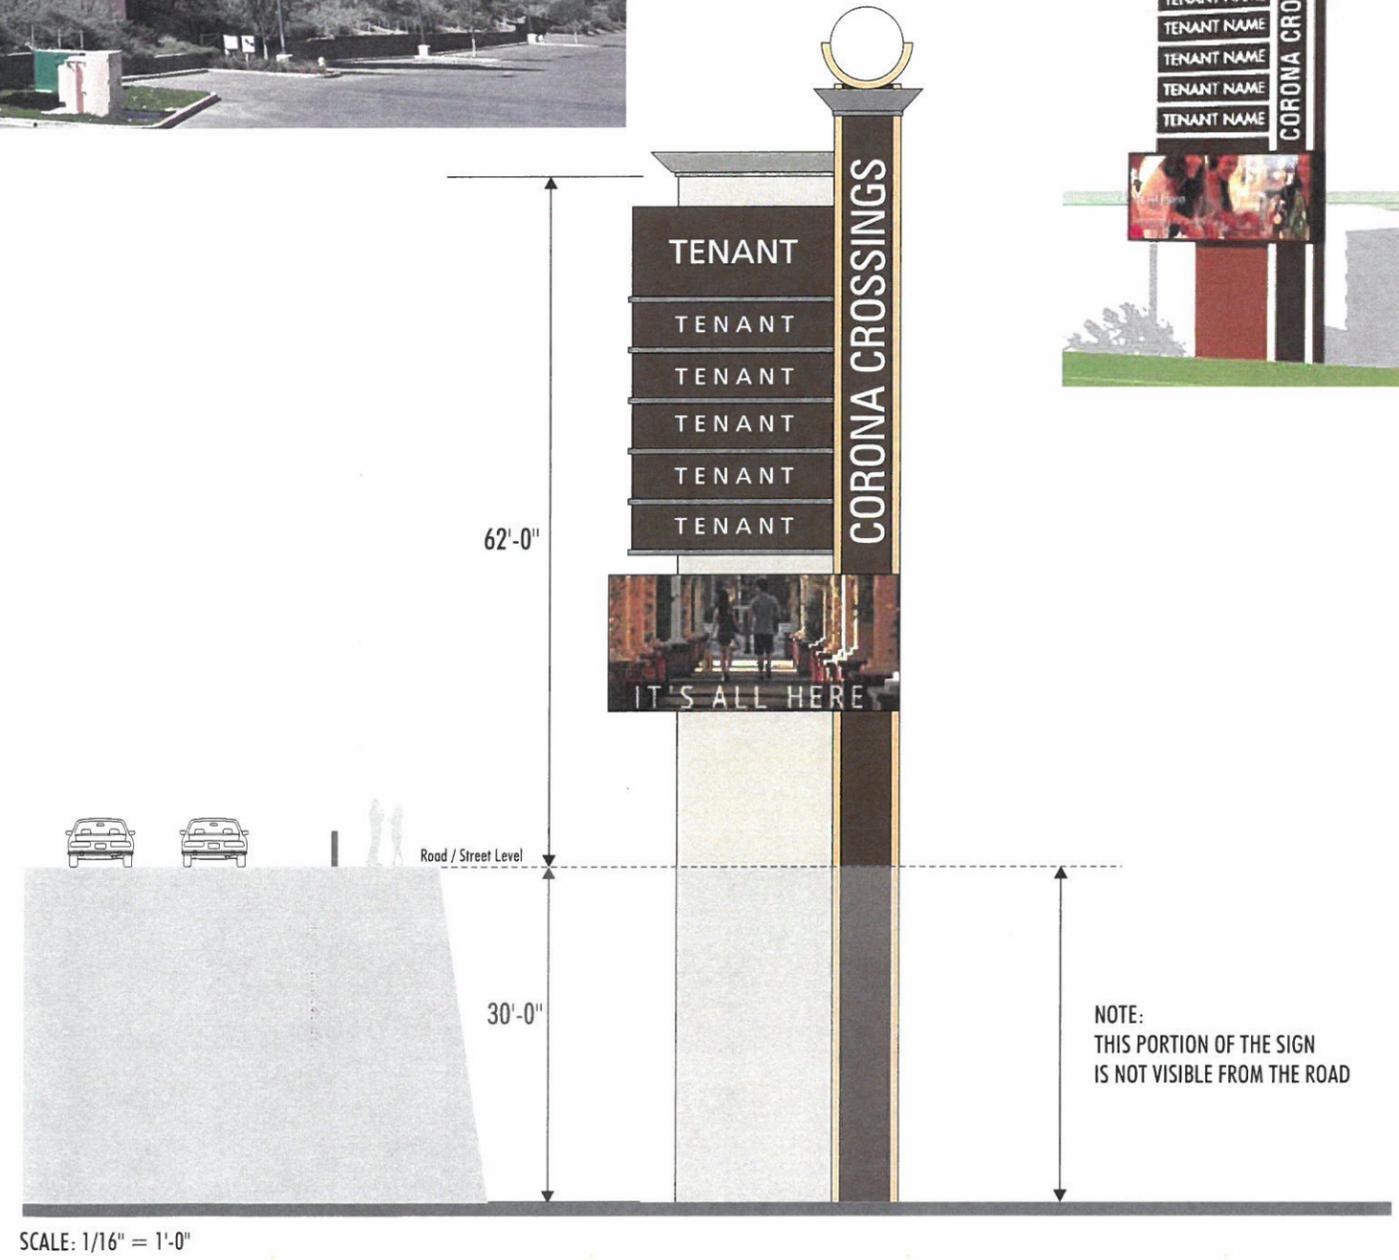

SIGN "C"

EXHIBIT E

# SIGN "D"

(CM) CAJALCO MULTI-TENANT MONUMENT SIGNS



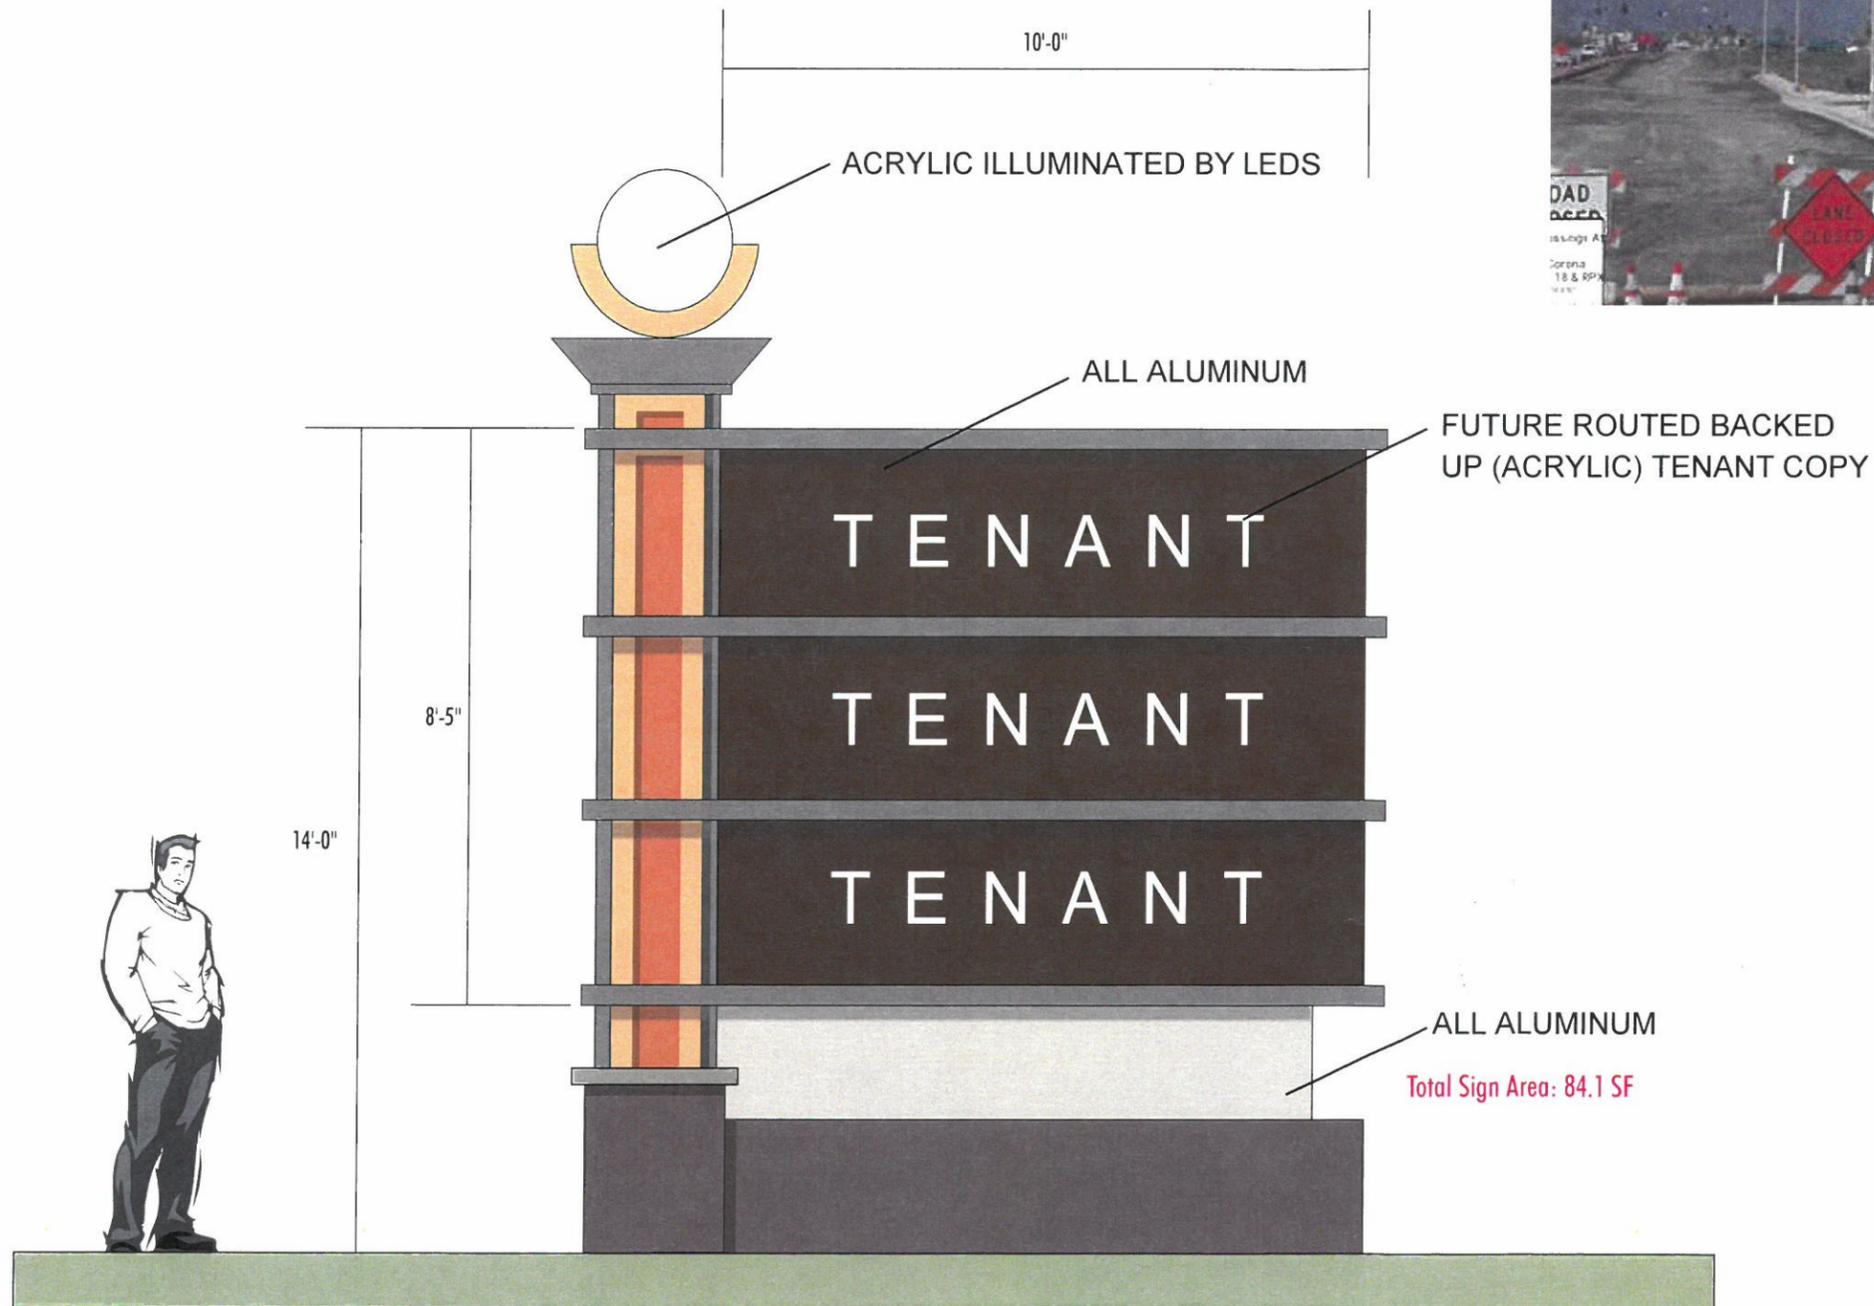


EXHIBIT F

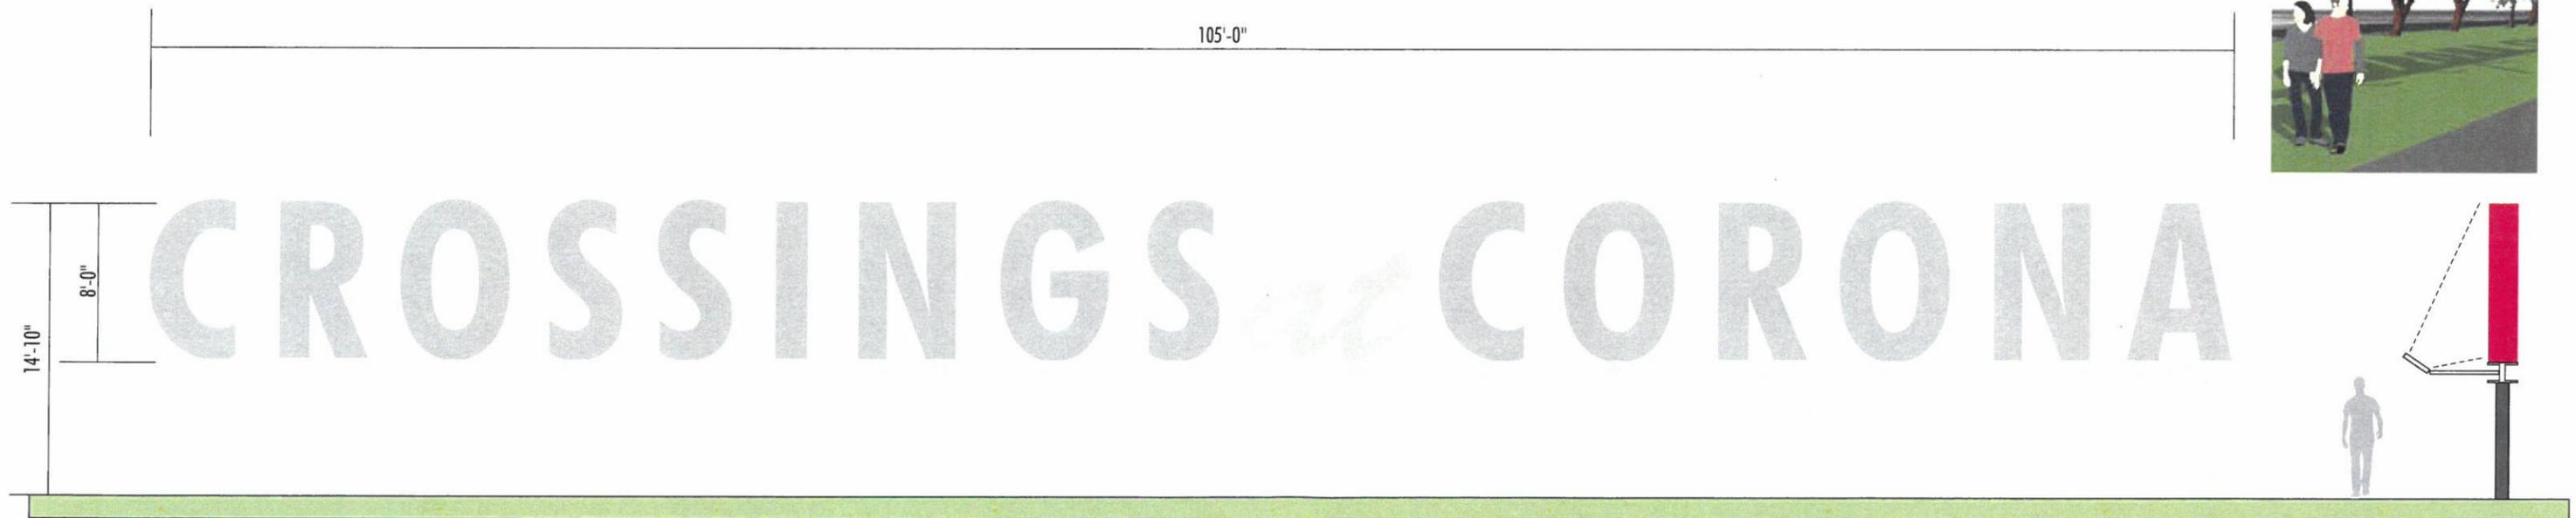

NOTE: FACE OF LETTERS TO BE WHITE  
RETURNS TO BE CONTRASTING COLOR

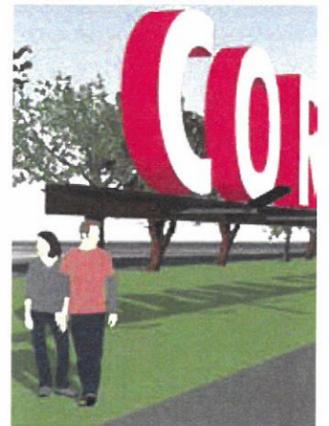

SCALE: 1/8" = 1'-0"

MOUNTED TO STEEL UPRIGHTS AND I-BEAM  
FABRICATED OUT OF ALUMINUM  
ILLUMINATION: HIGH OUTPUT LED UPLIGHTS

Total Sign Area: 840 SF

EXHIBIT G