


LEGEND	
	6'-0" H COMBO WALL (DETAIL A, SHEET L-3)
	3'-0" H TEMP. VINYL FENCE (DETAIL F, SHEET L-3)
	6'-0" H CMU DOUBLE SPLIT FACE WALL (DETAIL E, SHEET L-3)
	6'-6" H CMU SPLIT FACE PILASTER (DETAIL C, SHEET L-3)


**EXHIBIT H**

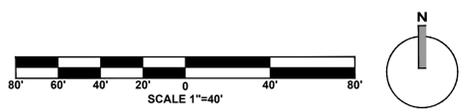

 IAN DAVIDSON LANDSCAPE ARCHITECTURE 3685 MAIN ST. SUITE #350 RIVERSIDE, CA 92501 P. 951.683.1293   F. 951.683.4352 IDLANC.COM	Designed by ID	Drawn by JM	Checked by ID		BENCH MARK  Scale AS NOTED	CITY OF CORONA WALL & FENCE LANDSCAPE PLANS	DRAWING #: 16-004HI PROJECT #: PWSP2018-0001 SHEET TITLE: CONST. PLAN	Drawing No. <b>L-1</b> Sh 1 of 3
	PLANS PREPARED UNDER SUPERVISION OF  Date 1/14/2019 IAN DAVIDSON RLA No. 2651							



LEGEND	
	6'-0" H COMBO WALL (DETAIL A, SHEET L-3)
	3'-0" H TEMP. VINYL FENCE (DETAIL F, SHEET L-3)
	6'-0" H CMU DOUBLE SPLIT FACE WALL (DETAIL E, SHEET L-3)
	6'-6" H CMU SPLIT FACE PILASTER (DETAIL C, SHEET L-3)

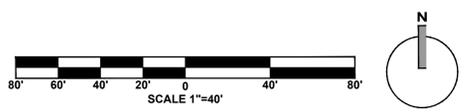

**IDLA**  
 IAN DAVIDSON  
 LANDSCAPE ARCHITECTURE  
 3685 MAIN ST., SUITE #350  
 RIVERSIDE, CA 92501  
 P. 951.683.1293 | F. 951.683.4352  
 IDLA@G.COM

Designed by ID  
 Drawn by JM  
 Checked by ID  
 PLANS PREPARED UNDER SUPERVISION OF  
 Date 1/14/2019 IAN DAVIDSON RLA No. 2651




Date	By	REVISIONS	App'd

BENCH MARK  
 Scale AS NOTED


CITY OF CORONA  
 WALL & FENCE  
 LANDSCAPE PLANS

DRAWING #:  
 PROJECT #:  
 SHEET TITLE: CONST. PLAN


Drawing No. L-2  
 Sh 2 of 3

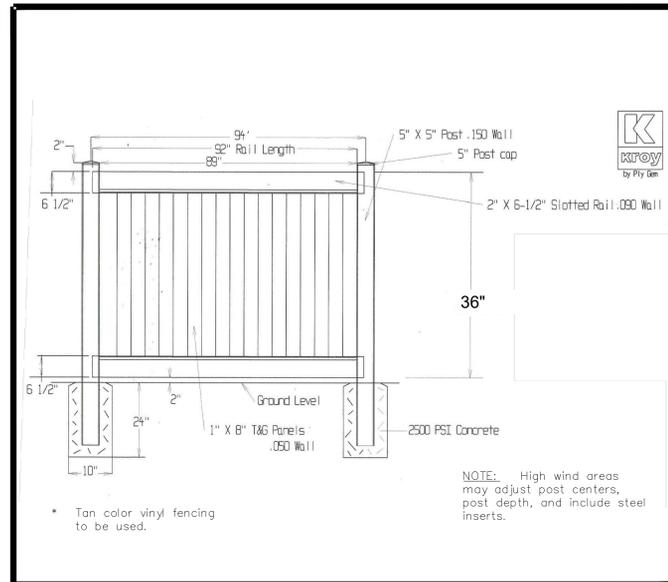


**F | TEMP. VINYL FENCE**

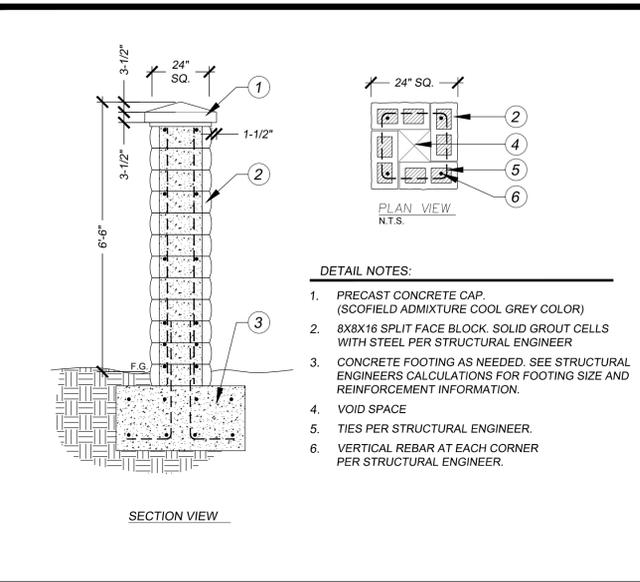


**C | PILASTER**

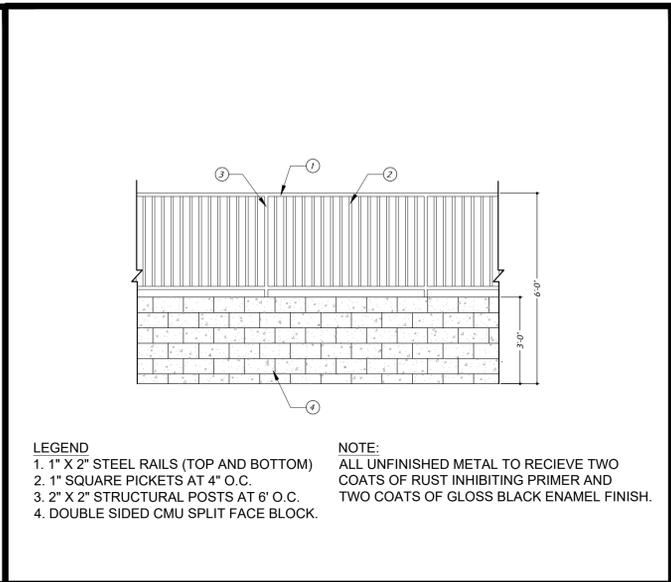


**A | COMBO WALL**

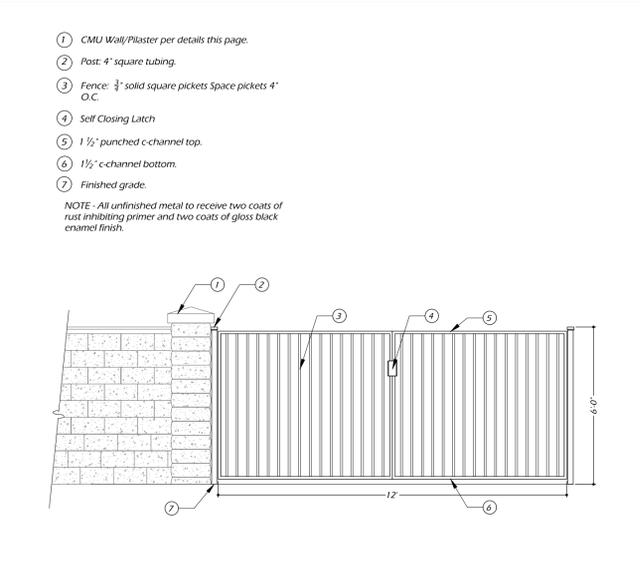

**D | TUBULAR STEEL DOUBLE GATE**

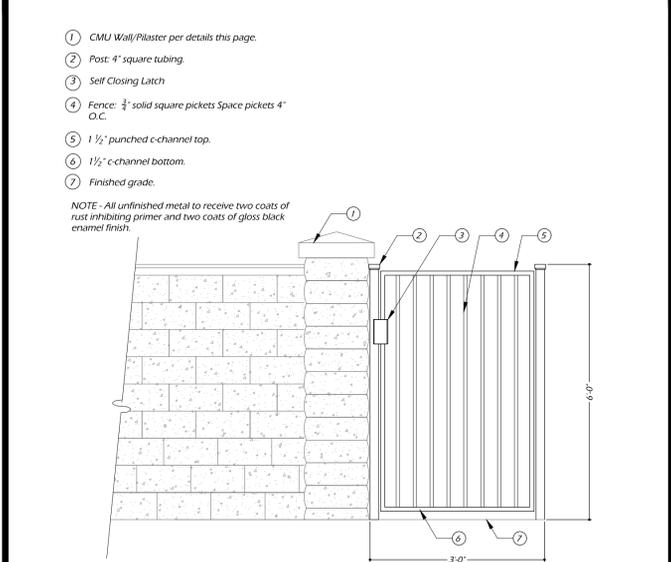

**B | TUBULAR STEEL GATE**

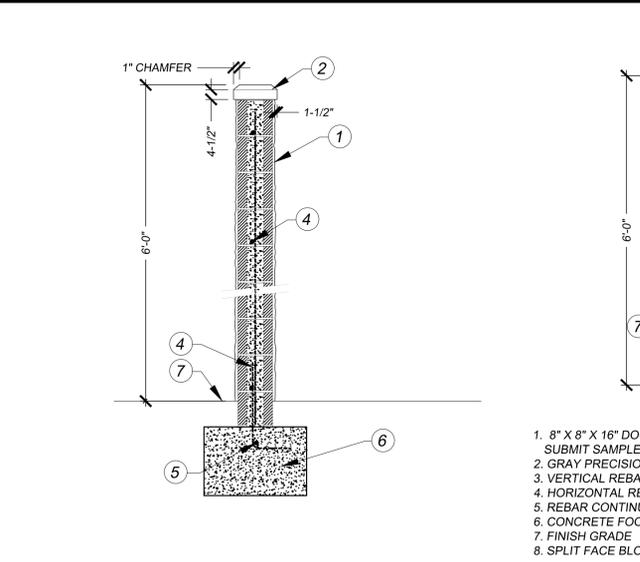

**E | CMU SPLIT FACE WALL**

