


# 2ND STREET GAS STATION DEVELOPMENT PEDESTRIAN CONNECTIVITY

## SIGNALIZED CROSSWALK ACROSS 2ND STREET


### ALTERNATIVE #1

#### LEGEND

—|— LOCATION OF PROPOSED PROJECT

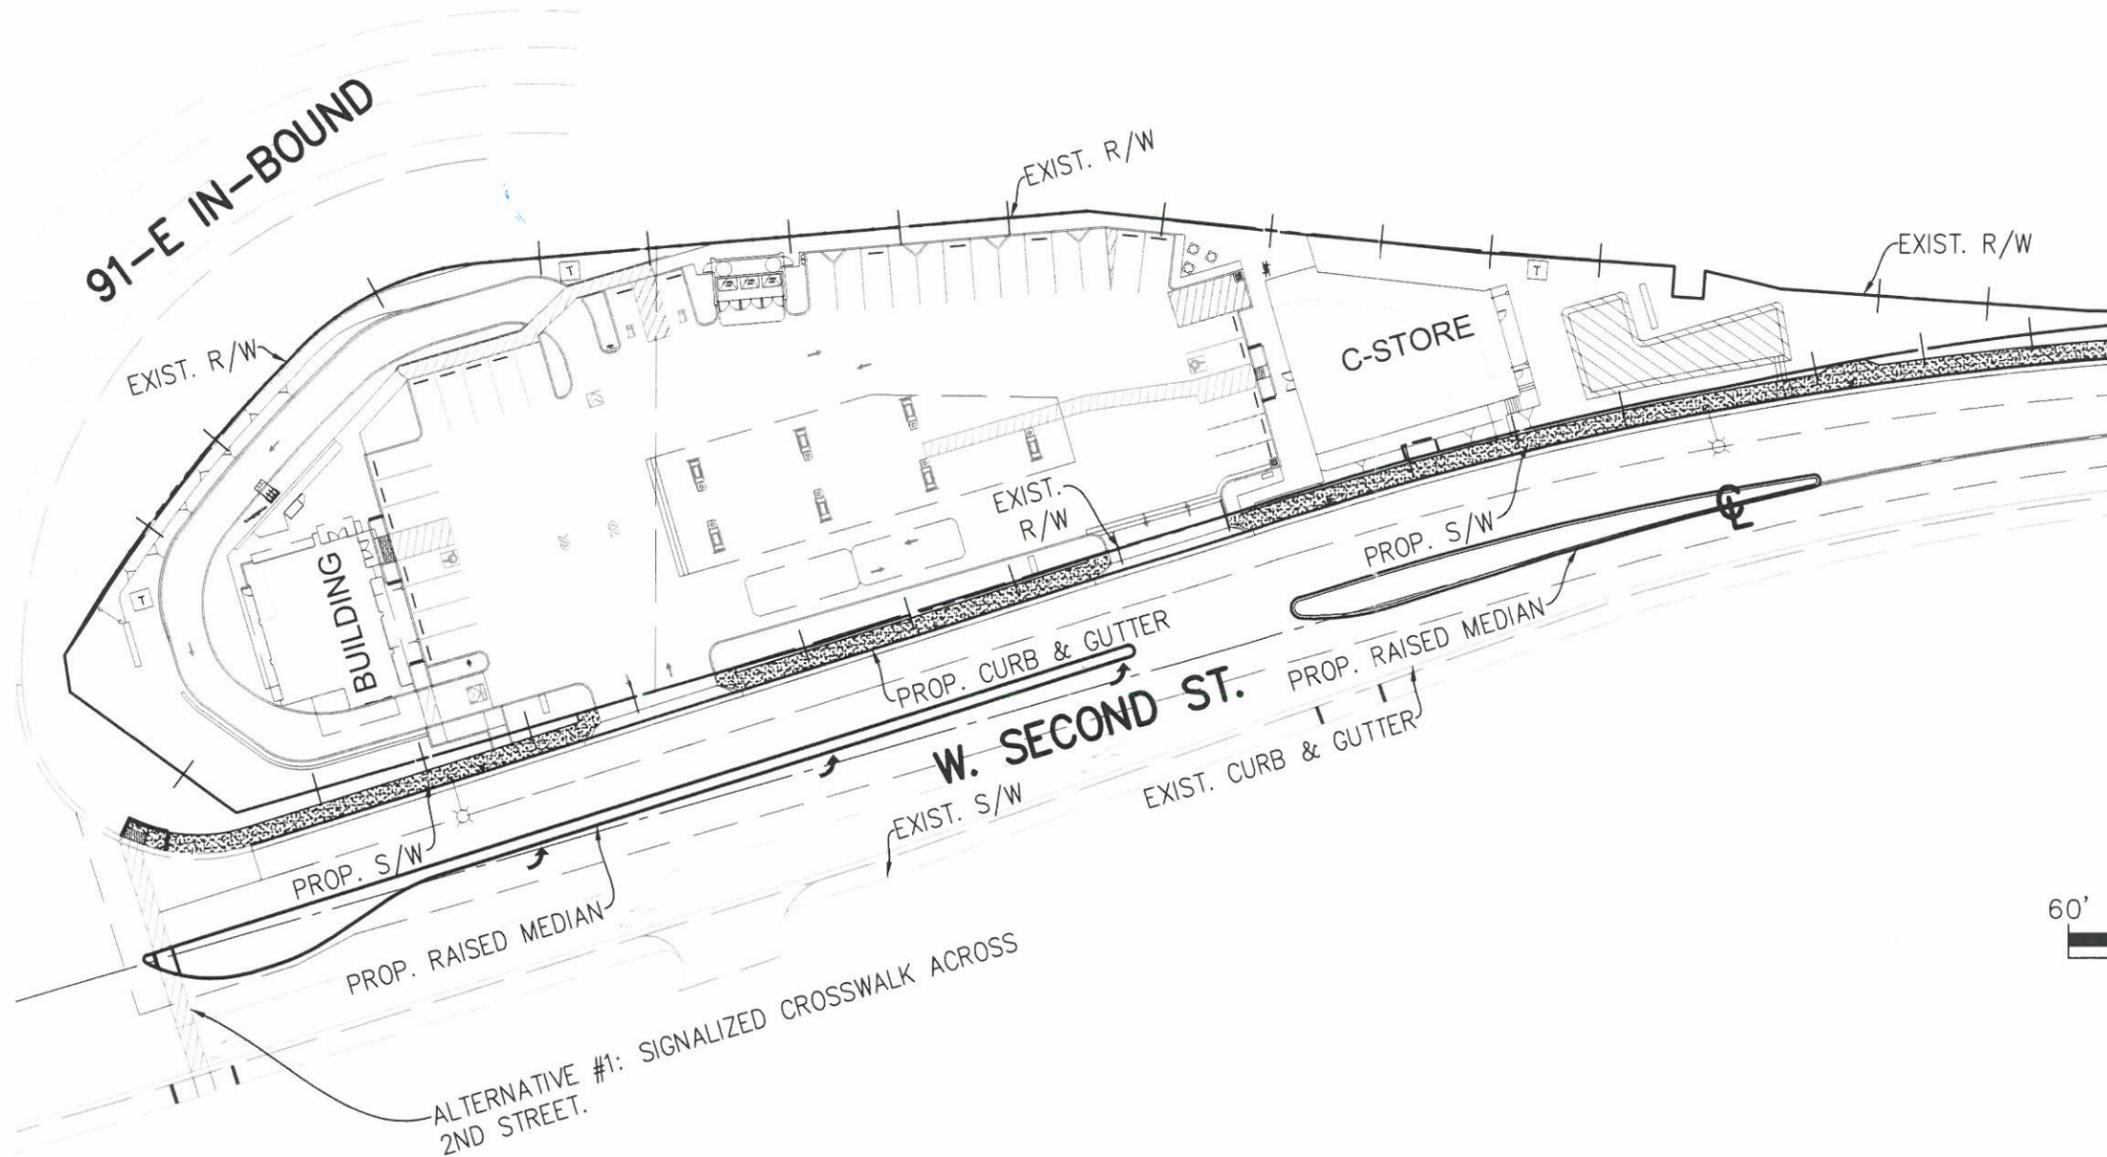

RECEIVED  
JUN 06 2024  
Planning and Development Dept

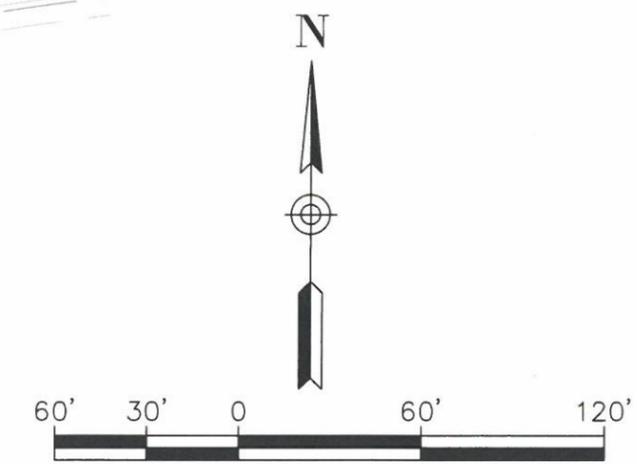

GRAPHIC SCALE  
SCALE: 1" = 60'

ALTERNATIVE #1: SIGNALIZED CROSSWALK ACROSS 2ND STREET.

**EXHIBIT 10**



