


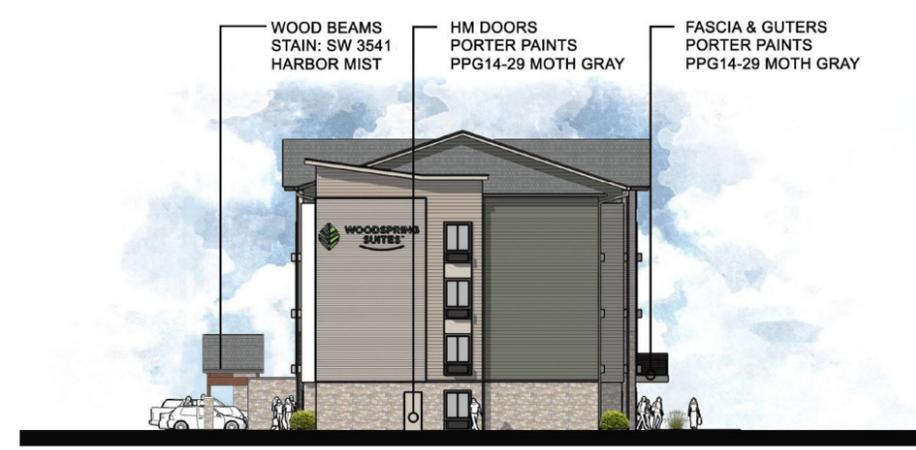

EAST ELEVATION



SOUTH ELEVATION



NORTH ELEVATION




WEST ELEVATION




PROPOSED BUILDING FINISHES

LAP SIDING

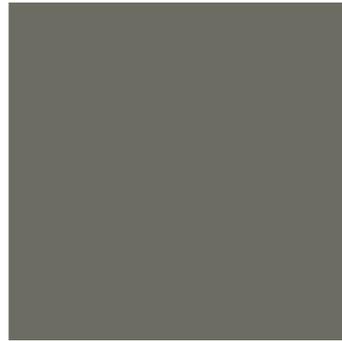

SW6201
"THUNDEROUS"
Interior / Exterior

 


SW9109
"NATURAL LINEN"
Interior / Exterior



SW7644
"GATEWAY GREY"
Interior / Exterior

WOOD STAIN

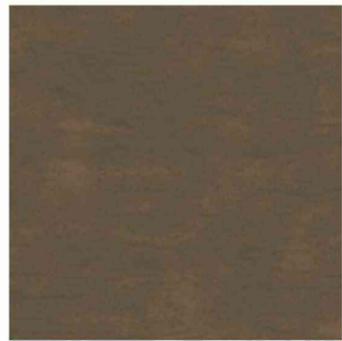

SW3541
"HARBOR MIST"
Exterior Semi-Transparent

EXTERIOR TRIM



SW7048
"URBANE BRONZE"
Interior / Exterior

MANUFACTURED STONE VENEER



ENVIRONMENTAL STONEWORKS
CASTLE ROCK STONE "SANDSTONE"

NOTES:
1. GC TO COORDINATE ELECTRICAL ROUGH IN WITH CONTACTOR AND SIGN VENDOR PRIOR TO DRYWALL.
2. REFER TO SIGN PACKAGE FOR ALL BLOCKING AND MOUNTING DETAILS.
3. ALIGN EXHAUST VENTS BOTH VERTICAL AND HORIZONTAL.
4. EXTERIOR SIGNAGE: OWNER TO COORDINATE WITH SIGN VENDOR AND LOCAL JURISDICTION.
5. GUTTERS, DOWNSPOUTS, PARAPET CAP AND FLASHING TO BE SELECTED FROM MANUFACTURER'S STANDARD COLORS TO MATCH AS SCHEDULED. SUBMIT FOR APPROVAL.


GENERAL NOTE:
PROVIDE WEATHER BARRIER OVER ALL EXTERIOR SHEATHING OR CMU PRIOR TO THE INSTALLATION OF ANY EXTERIOR FINISH MATERIAL. INSTALL PER MANUFACTURER'S SPECIFICATIONS AND PROVIDE ALL MANUFACTURER'S ACCESSORIES TO FULLY FLASH AND COUNTER-FLASH AT ALL WINDOWS, DOORS, AND EXTERIOR PENETRATIONS. PROVIDE A WEATHER TIGHT BARRIER AT ALL SURFACES. COORDINATE FLASHING WITH WINDOW, DOOR, VENT, ETC. MANUFACTURER'S FOR A WEATHER TIGHT SEAL AT ALL OPENINGS.

COLOR SCHEDULE:


A	COLOR: SHERWIN WILLIAMS SW9109 "NATURAL LINEN"
B	COLOR: SHERWIN WILLIAMS SW6201 "THUNDEROUS"
C	COLOR: SHERWIN WILLIAMS SW7644 "GATEWAY GREY"
D	COLOR: SHERWIN WILLIAMS SW7048 "URBANE BRONZE"
E	MFR: ENVIRONMENTAL STONWORKS STYLE: CASTLE ROCK COLOR: SANDSTONE (SILL COLOR: SANDSTONE)
F	STAIN: SW3541 "HARBOR MIST"

KEYNOTE LEGEND

1.01	SIGNAGE BY OWNER; UNDER SEPARATE PERMIT, COORDINATE BLOCKING WITH MANUFACTURER
4.01	ADHERED MANUFACTURED STONE VENEER: REF INSTALLATION DETAIL 8-SP1.2
4.02	ADHERED MANUFACTURED STONE VENEER DRIPLEdge
5.01	ALUMINUM GUTTERS AND DOWNSPOUTS
6.01	CEMENT BOARD TRIM: 5/4"x4" EIFS TRIM: 2-1/2"x4"
6.02	CEMENT BOARD TRIM AT STONE: 5/4"x4"
6.03	CEMENT BOARD TRIM FASCIA
6.06	CEMENT BOARD PANEL
7.01	4" EXPOSURE CEMENT BOARD LAP SIDING: SEE COLOR SCHEDULE
7.02	7" EXPOSURE CEMENT BOARD LAP SIDING: SEE COLOR SCHEDULE
7.04	COMPOSITION SHINGLES
7.05	RIDGE VENT REF SHEET A1.3 FOR DETAILS
8.02	HOLLOW METAL DOOR
8.03	SLIDING WINDOW, TYP.: SEE SPECS
15.01	THRU-WALL HVAC UNIT
15.02	MECHANICAL LOUVERS: REF MECH. DWGS. PAINT TO MATCH ADJACENT

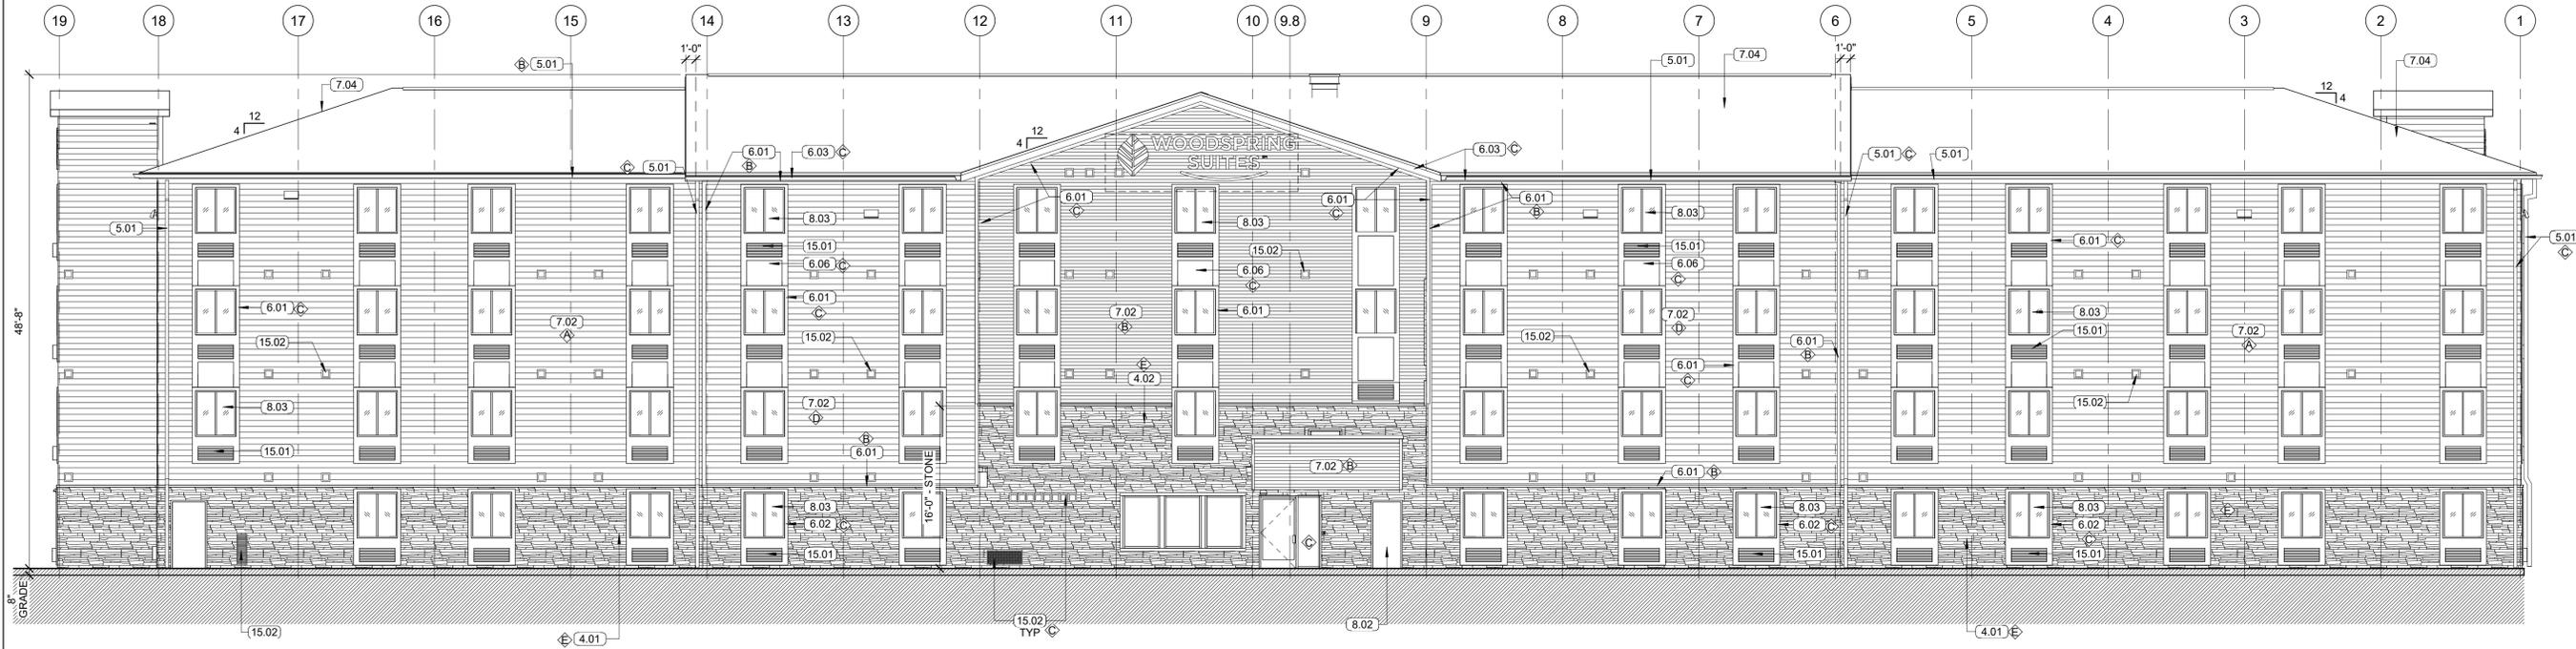

2 NORTH ELEVATION
1/8" = 1'-0"

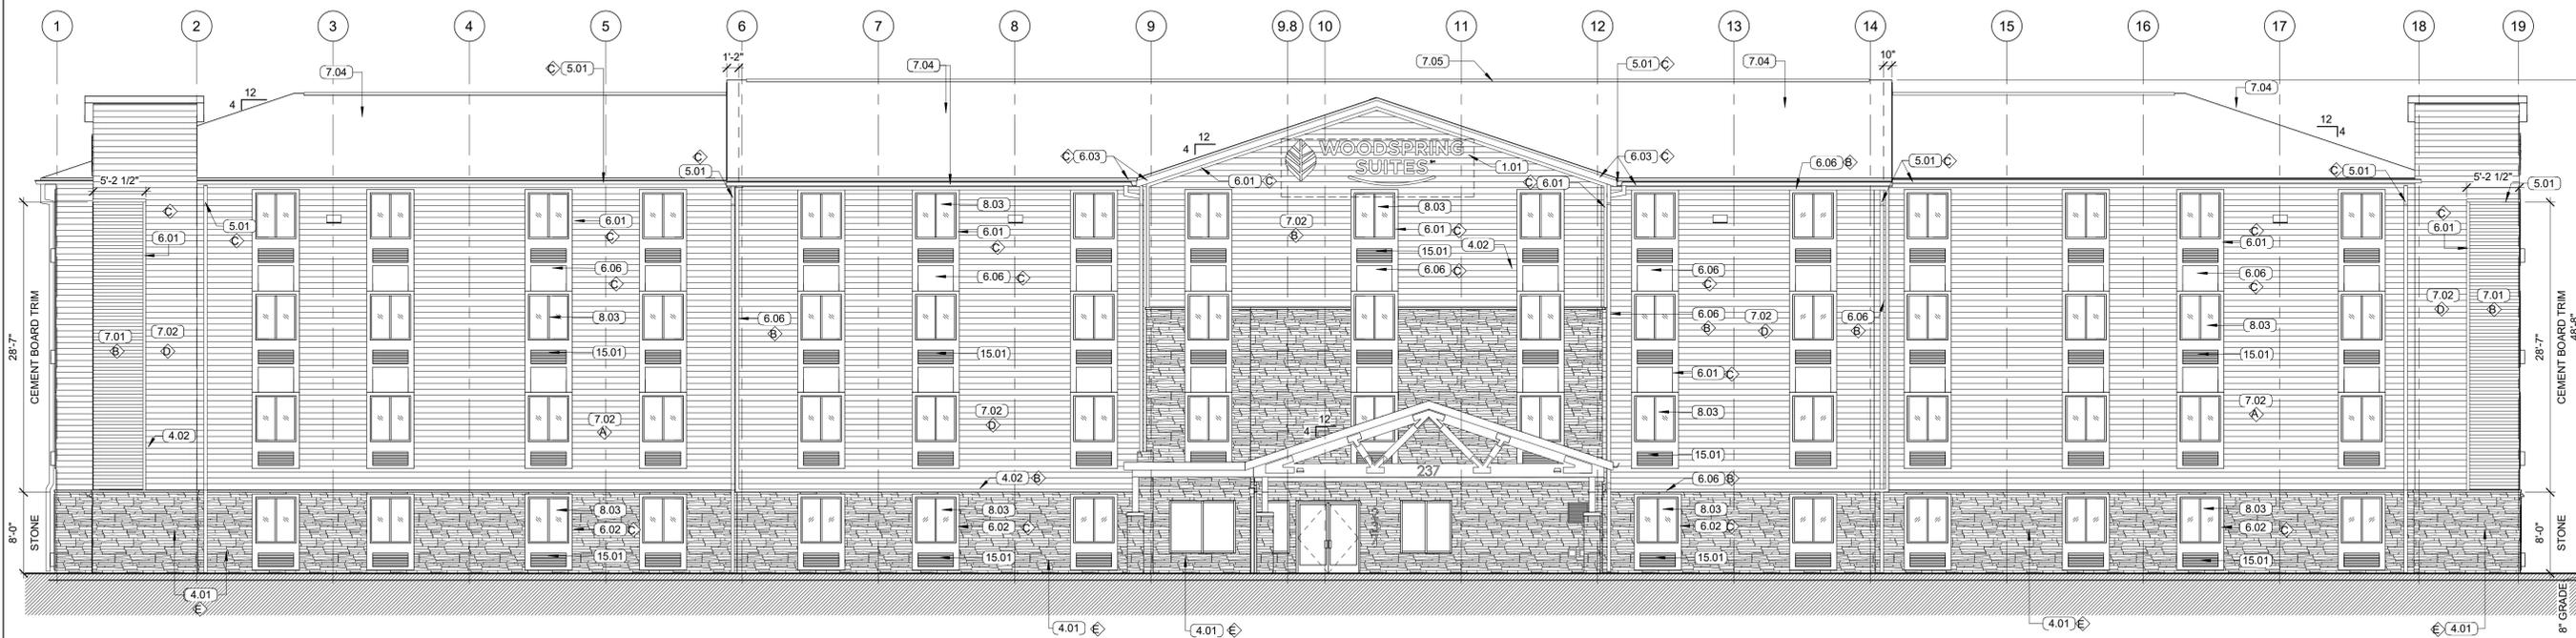

1 SOUTH ELEVATION
1/8" = 1'-0"

WOODSPRING SUITES
CORONA

237 Tuscany Street
Corona, CA 92882

Issues & Revisions:

Proj. No.: 079126
Date: 08/16/2019

Sheet Name:
EXTERIOR
ELEVATIONS

A2.1

NOTES:

- GC TO COORDINATE ELECTRICAL ROUGH IN WITH CONTACTOR AND SIGN VENDOR PRIOR TO DRYWALL.
- REFER TO SIGN PACKAGE FOR ALL BLOCKING AND MOUNTING DETAILS.
- ALIGN EXHAUST VENTS BOTH VERTICAL AND HORIZONTAL.
- EXTERIOR SIGNAGE: OWNER TO COORDINATE WITH SIGN VENDOR AND LOCAL JURISDICTION.
- GUTTERS, DOWNSPOUTS, PARAPET CAP AND FLASHING TO BE SELECTED FROM MANUFACTURER'S STANDARD COLORS TO MATCH AS SCHEDULED. SUBMIT FOR APPROVAL.


GENERAL NOTE:
PROVIDE WEATHER BARRIER OVER ALL EXTERIOR SHEATHING OR CMU PRIOR TO THE INSTALLATION OF ANY EXTERIOR FINISH MATERIAL. INSTALL PER MANUFACTURER'S SPECIFICATIONS AND PROVIDE ALL MANUFACTURER'S ACCESSORIES TO FULLY FLASH AND COUNTER-FLASH AT ALL WINDOWS, DOORS, AND EXTERIOR PENETRATIONS. PROVIDE A WEATHER TIGHT BARRIER AT ALL SURFACES. COORDINATE FLASHING WITH WINDOW, DOOR, VENT, ETC. MANUFACTURER'S FOR A WEATHER TIGHT SEAL AT ALL OPENINGS.

COLOR SCHEDULE:


A	COLOR: SHERWIN WILLIAMS SW9109 "NATURAL LINEN"
B	COLOR: SHERWIN WILLIAMS SW6201 "THUNDEROUS"
C	COLOR: SHERWIN WILLIAMS SW7644 "GATEWAY GREY"
D	COLOR: SHERWIN WILLIAMS SW7048 "URBANE BRONZE"
E	MFR: ENVIRONMENTAL STONEWORKS STYLE: CASTLE ROCK COLOR: SANDSTONE (SILL COLOR: SANDSTONE)
F	STAIN: SW3541 "HARBOR MIST"

KEYNOTE LEGEND


4.01	ADHERED MANUFACTURED STONE VENEER: REF INSTALLATION DETAIL 8-SP1.2
4.02	ADHERED MANUFACTURED STONE VENEER DRIPLEGE
5.01	ALUMINUM GUTTERS AND DOWNSPOUTS
6.01	CEMENT BOARD TRIM: 5/4"x4" EIFS TRIM: 2-1/2"x4"
6.02	CEMENT BOARD TRIM AT STONE: 5/4"x4"
6.03	CEMENT BOARD TRIM FASCIA
6.06	CEMENT BOARD PANEL
7.01	4" EXPOSURE CEMENT BOARD LAP SIDING: SEE COLOR SCHEDULE
7.02	7" EXPOSURE CEMENT BOARD LAP SIDING: SEE COLOR SCHEDULE
7.04	COMPOSITION SHINGLES
7.05	RIDGE VENT: REF SHEET A1.3 FOR DETAILS
8.02	HOLLOW METAL DOOR
8.03	SLIDING WINDOW, TYP.: SEE SPECS
15.01	THRU-WALL HVAC UNIT
15.02	MECHANICAL LOUVERS: REF MECH. DWGS. PAINT TO MATCH ADJACENT

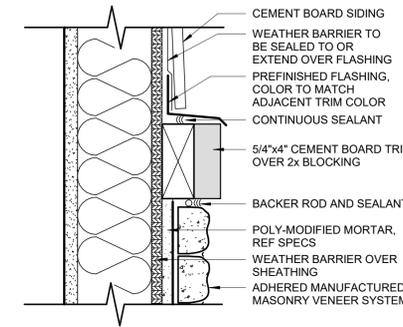


4 TRIM DETAIL FLASHING
3" = 1'-0"

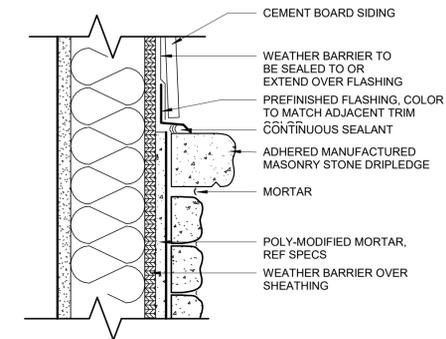

3 DRIPLEGE FLASHING
3" = 1'-0"

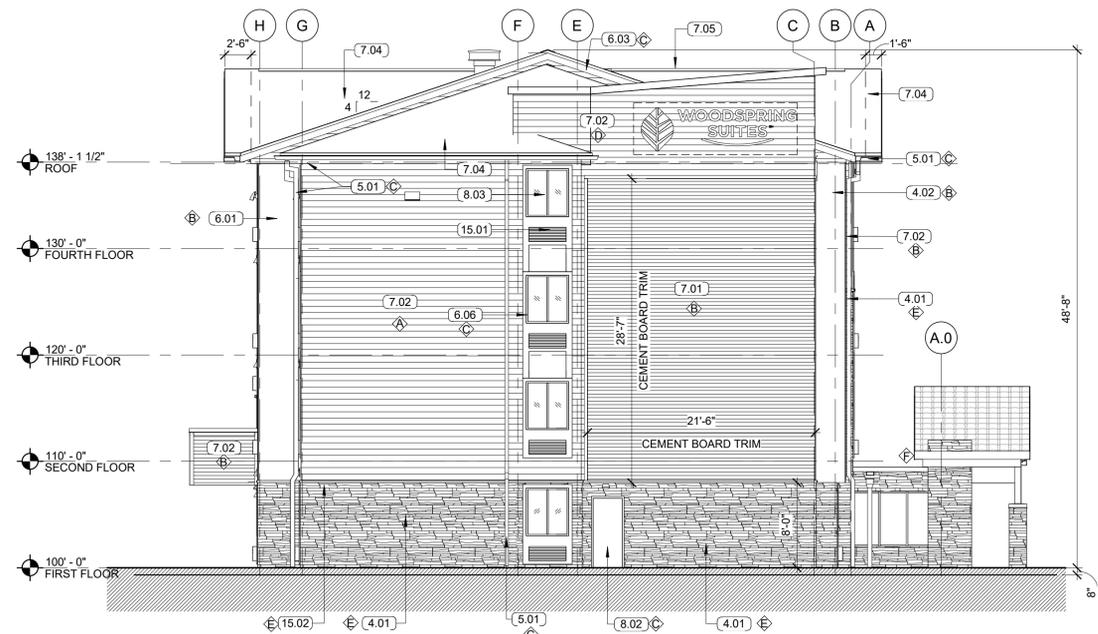

2 WEST ELEVATION
1/8" = 1'-0"

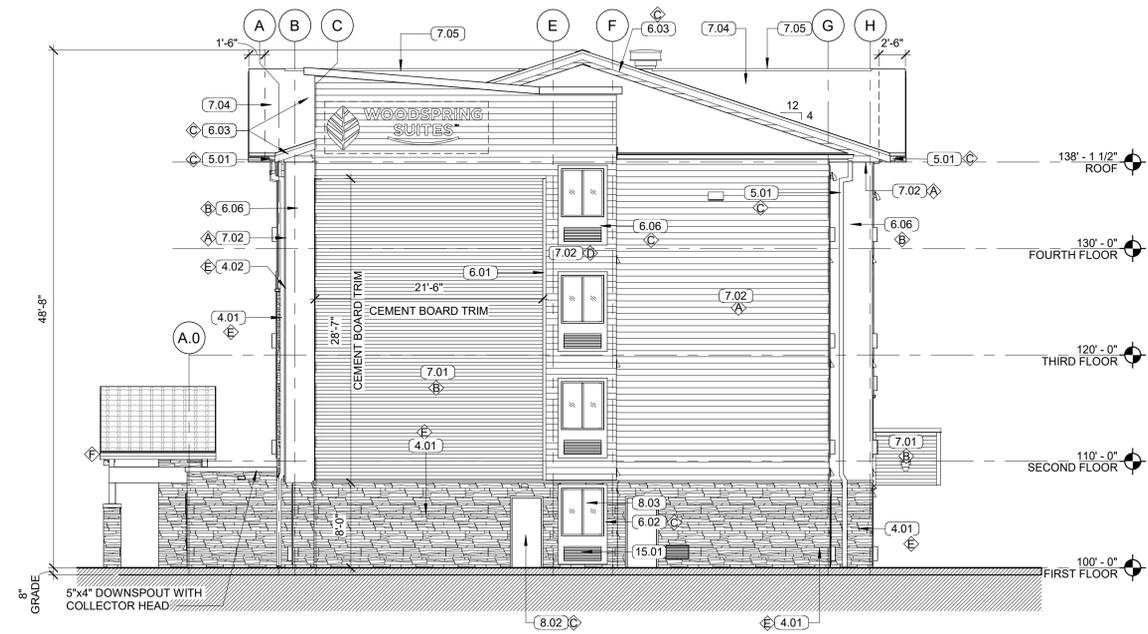

1 EAST ELEVATION
1/8" = 1'-0"

WOODSPRING SUITES
CORONA

237 Tuscany Street
Corona, CA 92882

Issues & Revisions:

Proj. No.: 079126
Date: 08/16/2019

Sheet Name:
EXTERIOR
ELEVATIONS

A2.2