


**1 PROPOSED EQUIPMENT PLAN**

A-3 24"x36" SCALE: 1/2" = 1'-0"  
11"x17" SCALE: 1/4" = 1'-0"

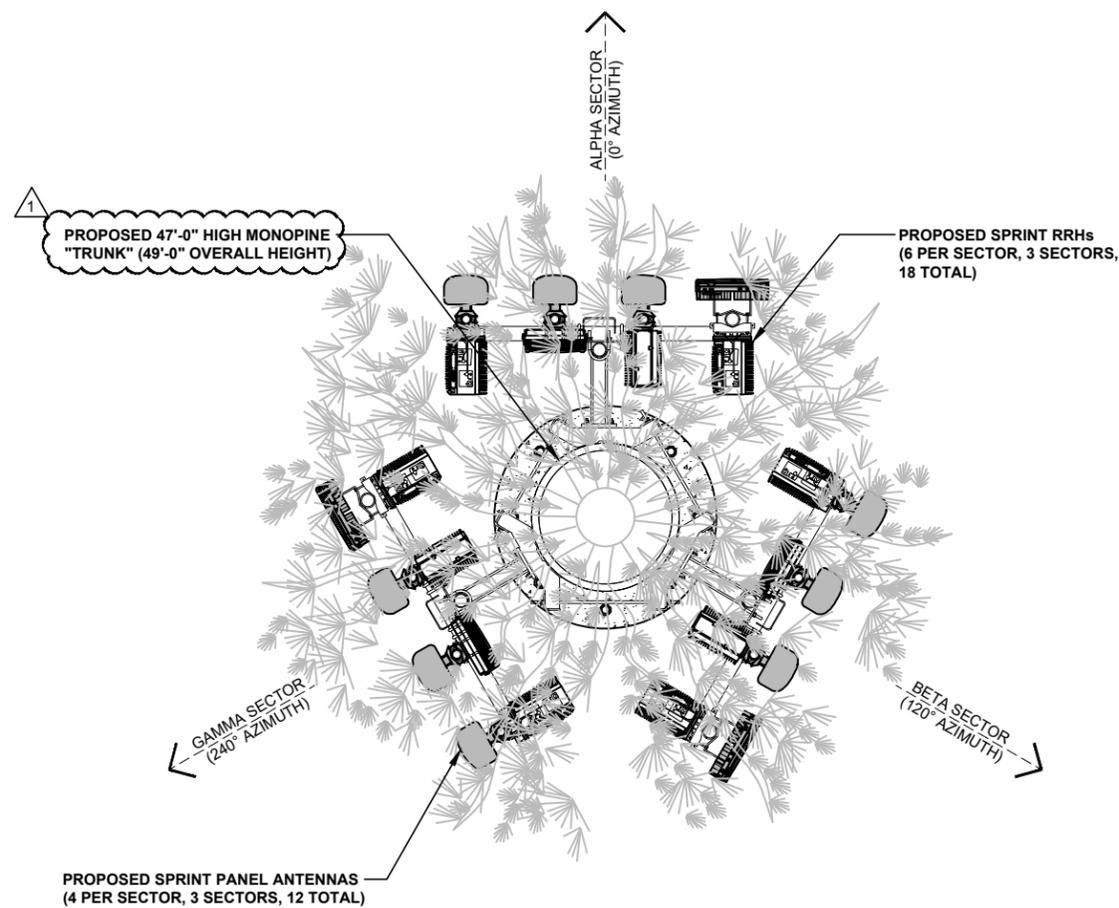

**2 PROPOSED ANTENNA PLAN**

A-3 24"x36" SCALE: 1/2" = 1'-0"  
11"x17" SCALE: 1/4" = 1'-0"



**NOTE:**  
STRUCTURAL ANALYSIS MUST BE PERFORMED ON ALL ROOFTOPS, WATER TANKS, FLAGPOLES AND TOWER SITES BEFORE INSTALLATION OF NEW ANTENNAS, NEW RRUS, & NEW CABINETS/TEMPORARY PLATFORM.

**ANTENNA NOTE:**  
PROPOSED SPRINT ANTENNAS TO BE PAINTED AND TEXTURED WITH ANTENNA "SOCKS" TO MATCH PROPOSED MONOPINE BRANCHES.

**Sprint**  
12657 ALCOSTA BLVD SUITE 300  
SAN RAMON, CA 94583

PLANS PREPARED BY:



Md7, LLC  
10590 West Ocean Air Dr.  
Suite 300  
San Diego, CA 92130  
858-964-7439

Md7 PROJECT NUMBER:

DRAWN BY:		CHECKED BY:	
JC	AF		
REV.	DATE:	ISSUED FOR:	
A	07/31/2018	90% ZD FOR REVIEW	
0	08/17/2018	100% ZD	
1	12/11/2018	CITY COMMENTS	
2	01/24/2019	CITY COMMENTS	

© All drawings and written material contained herein may not be duplicated, used or disclosed without the written consent of the architect.

**SITE INFORMATION:**

**SITE NAME:**  
**KELLOGG PARK**  
**SITE CASCADE:**  
RV77XC011  
**SITE ADDRESS:**  
1635 KELLOGG AVENUE  
CORONA, CA 91718

**SHEET TITLE:**

**EQUIPMENT AND ANTENNA PLANS**

**SHEET NUMBER:**

**A-3**

**EXHIBIT D**