


**WATER RECLAMATION  
FACILITY NO. 2**  
650 EAST HARRISON STREET,  
CORONA, CA 92879

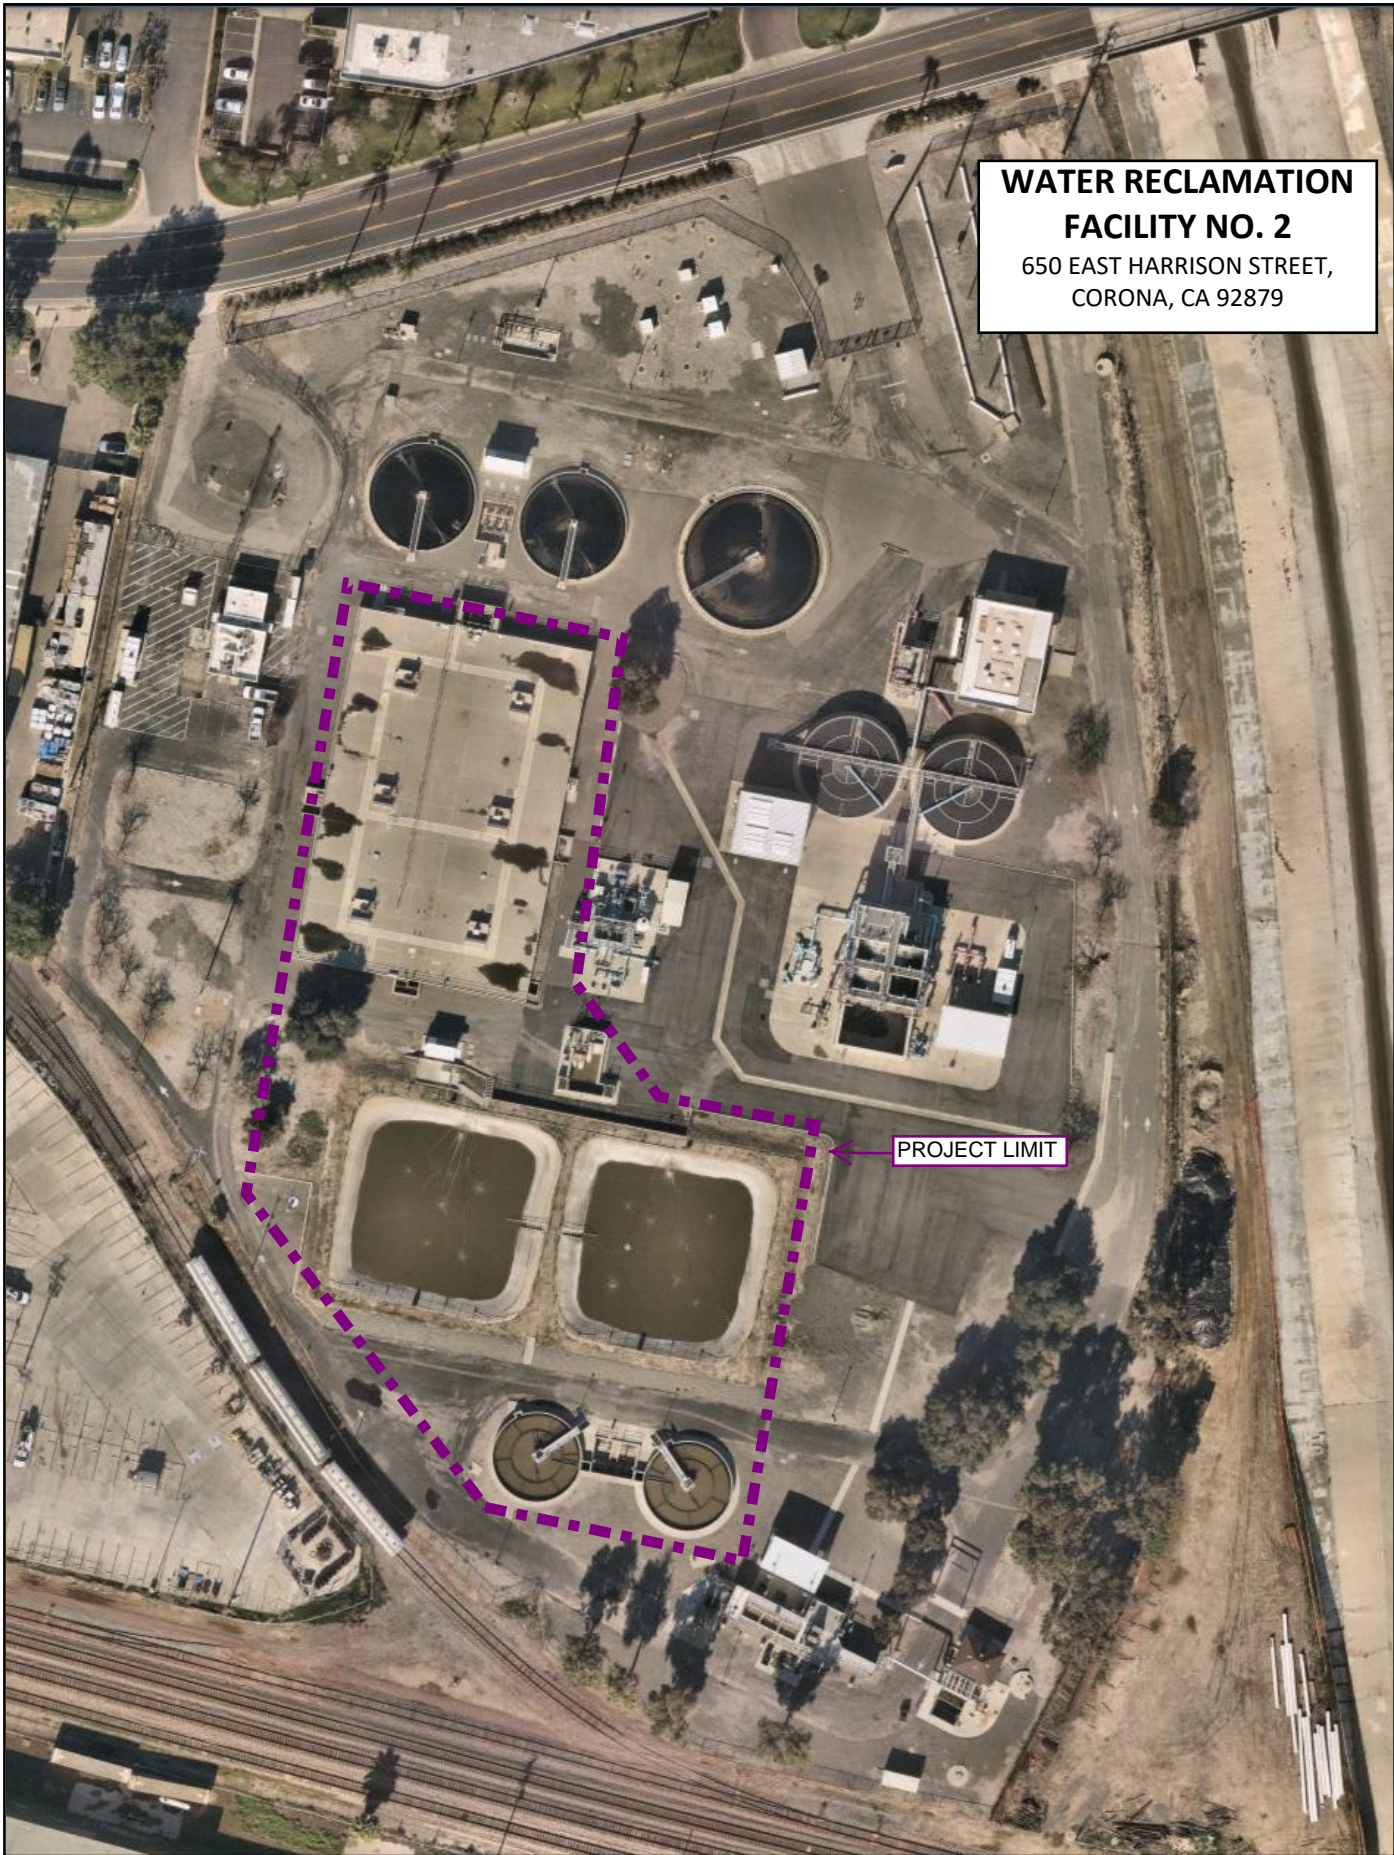

PROJECT LIMIT



**EXHIBIT 1 - LOCATION MAP**  
WRF NO. 2 EQUALIZATION BASIN REPLACEMENT PROJECT

