


# AERIAL & ZONING MAP











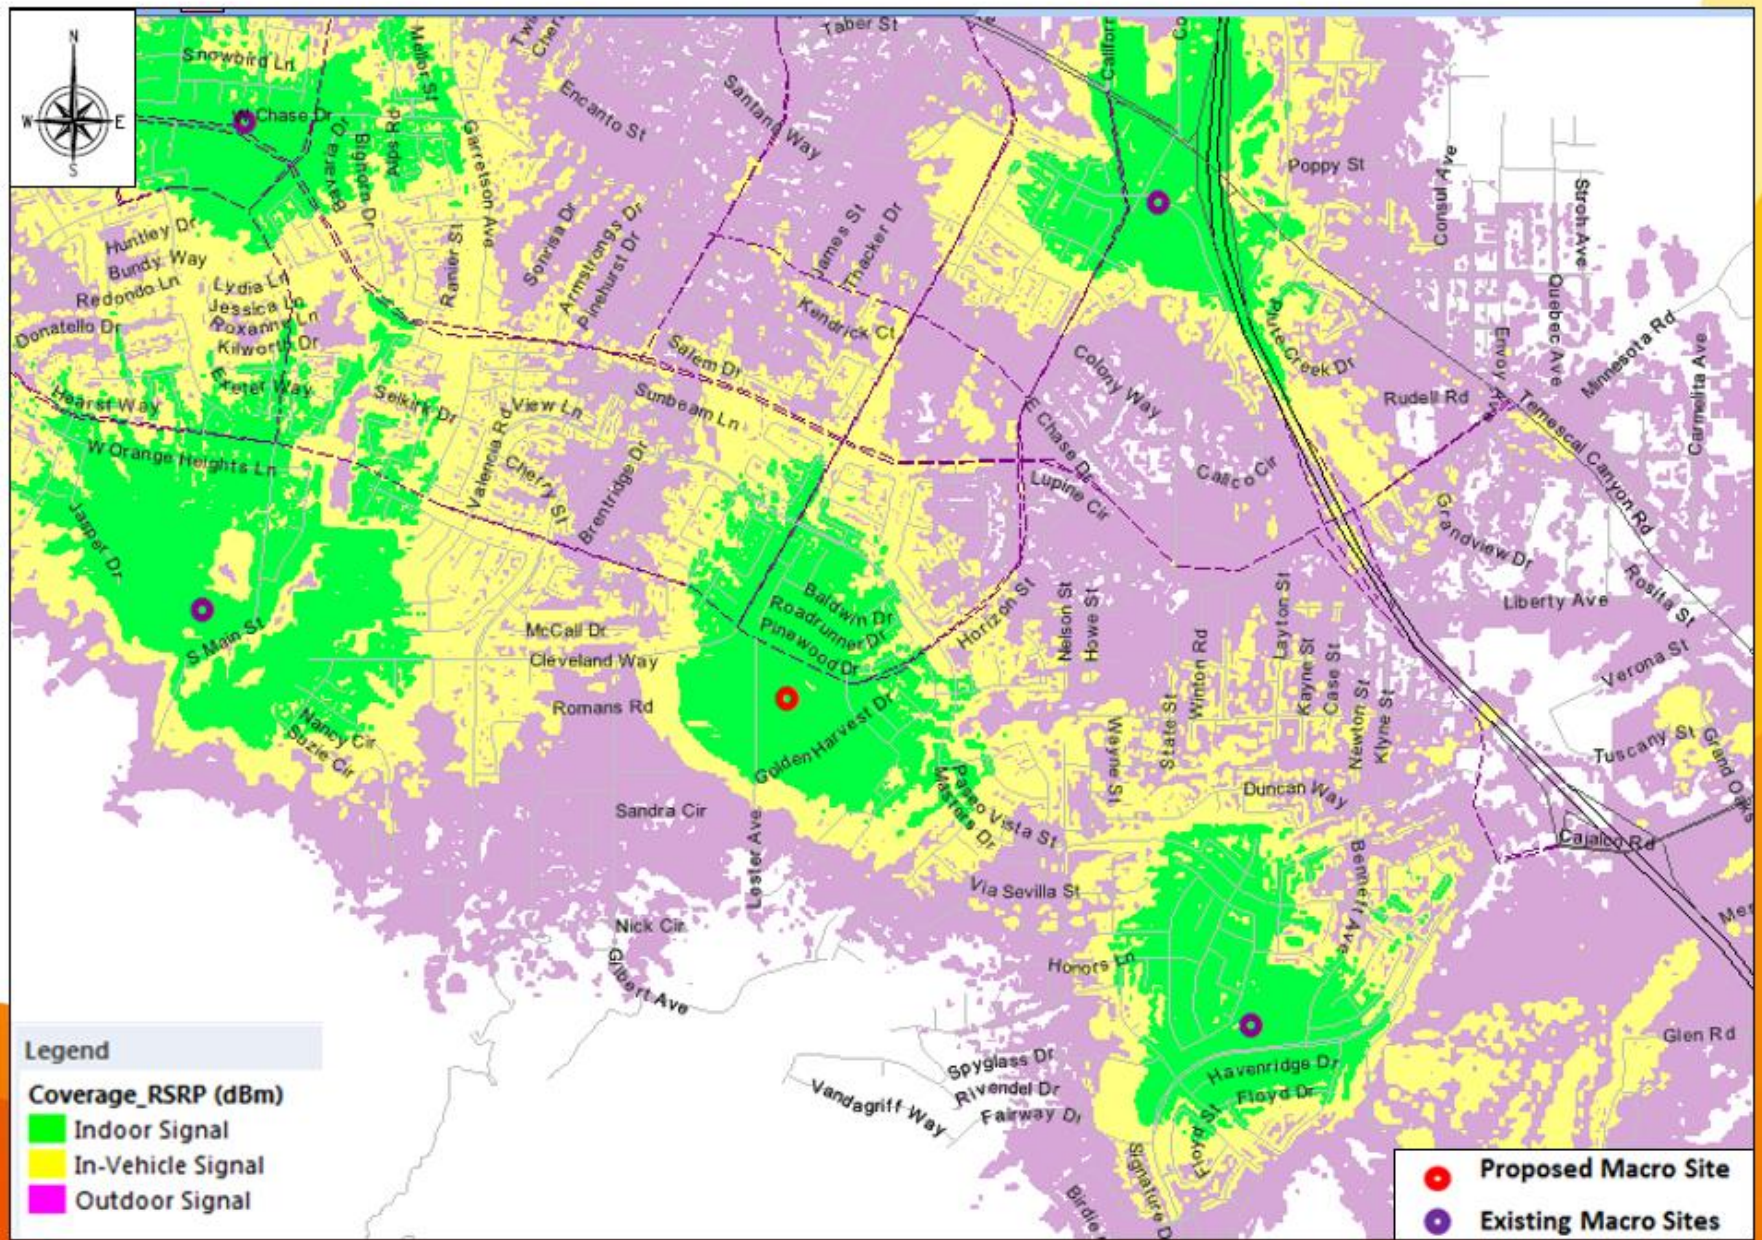


# PROPAGATION MAPS

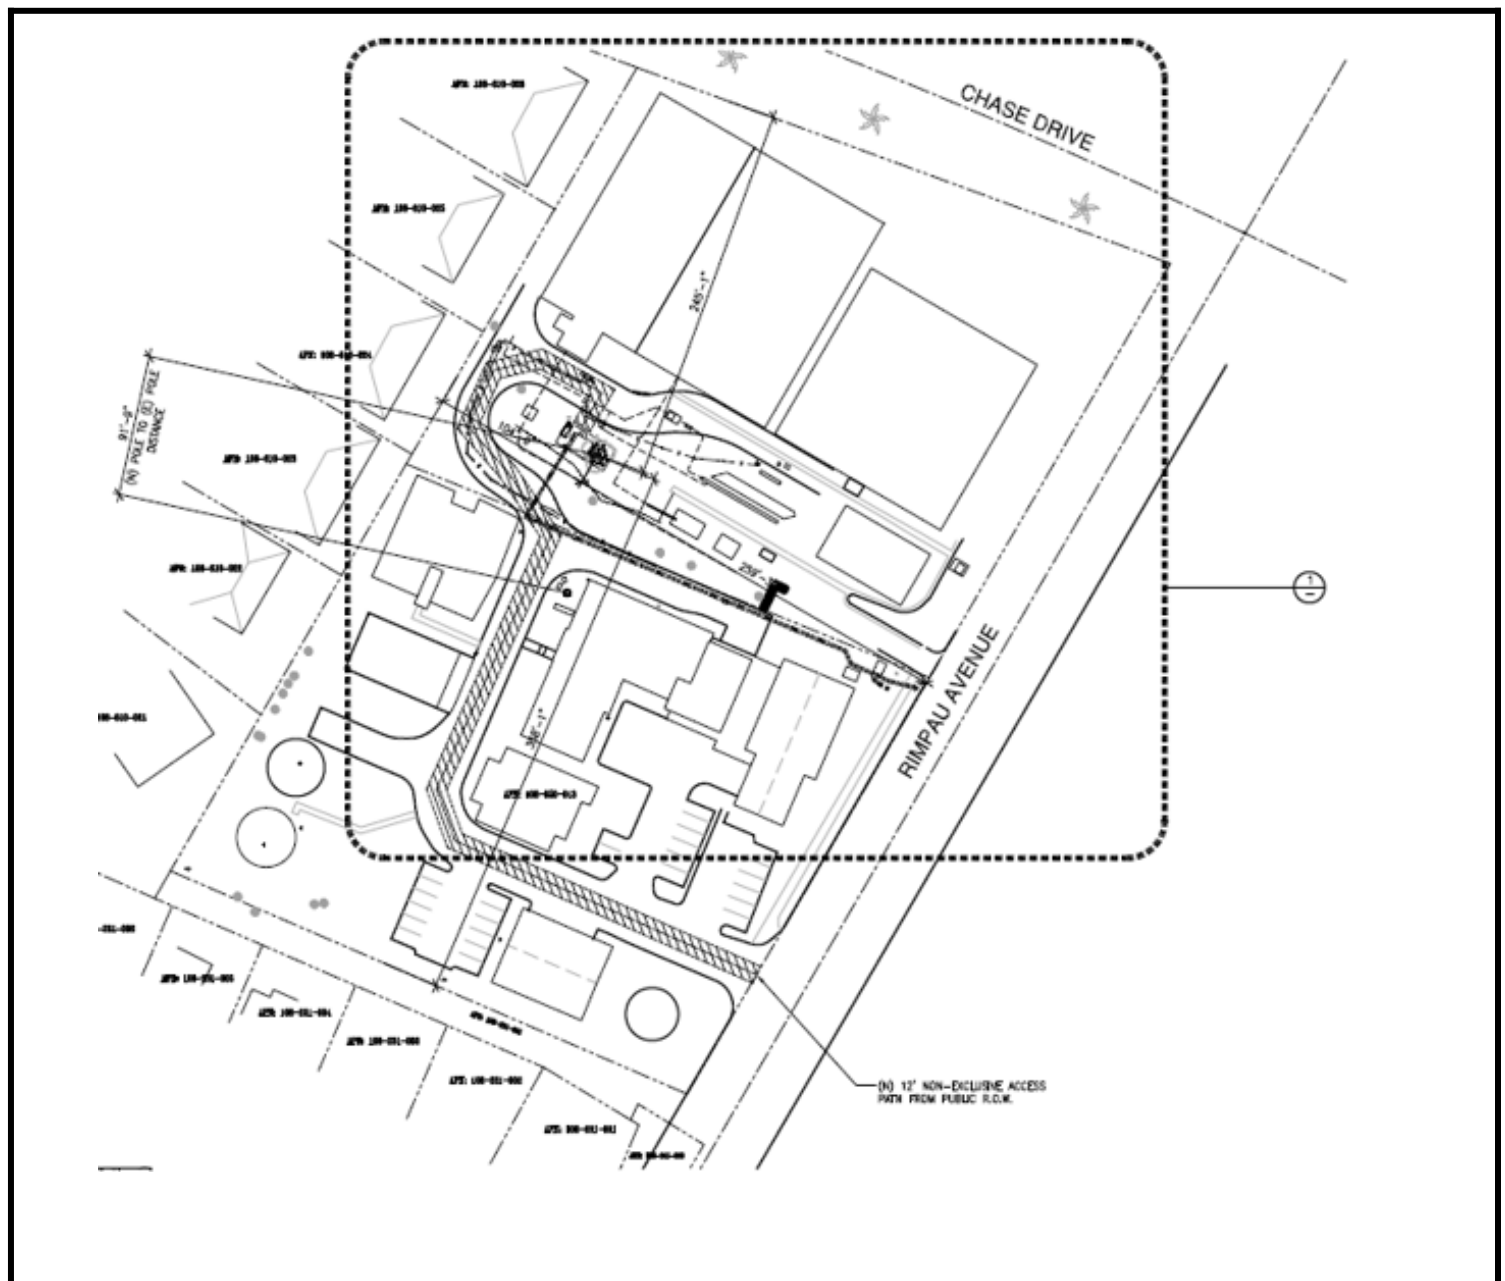


# SITE PLAN

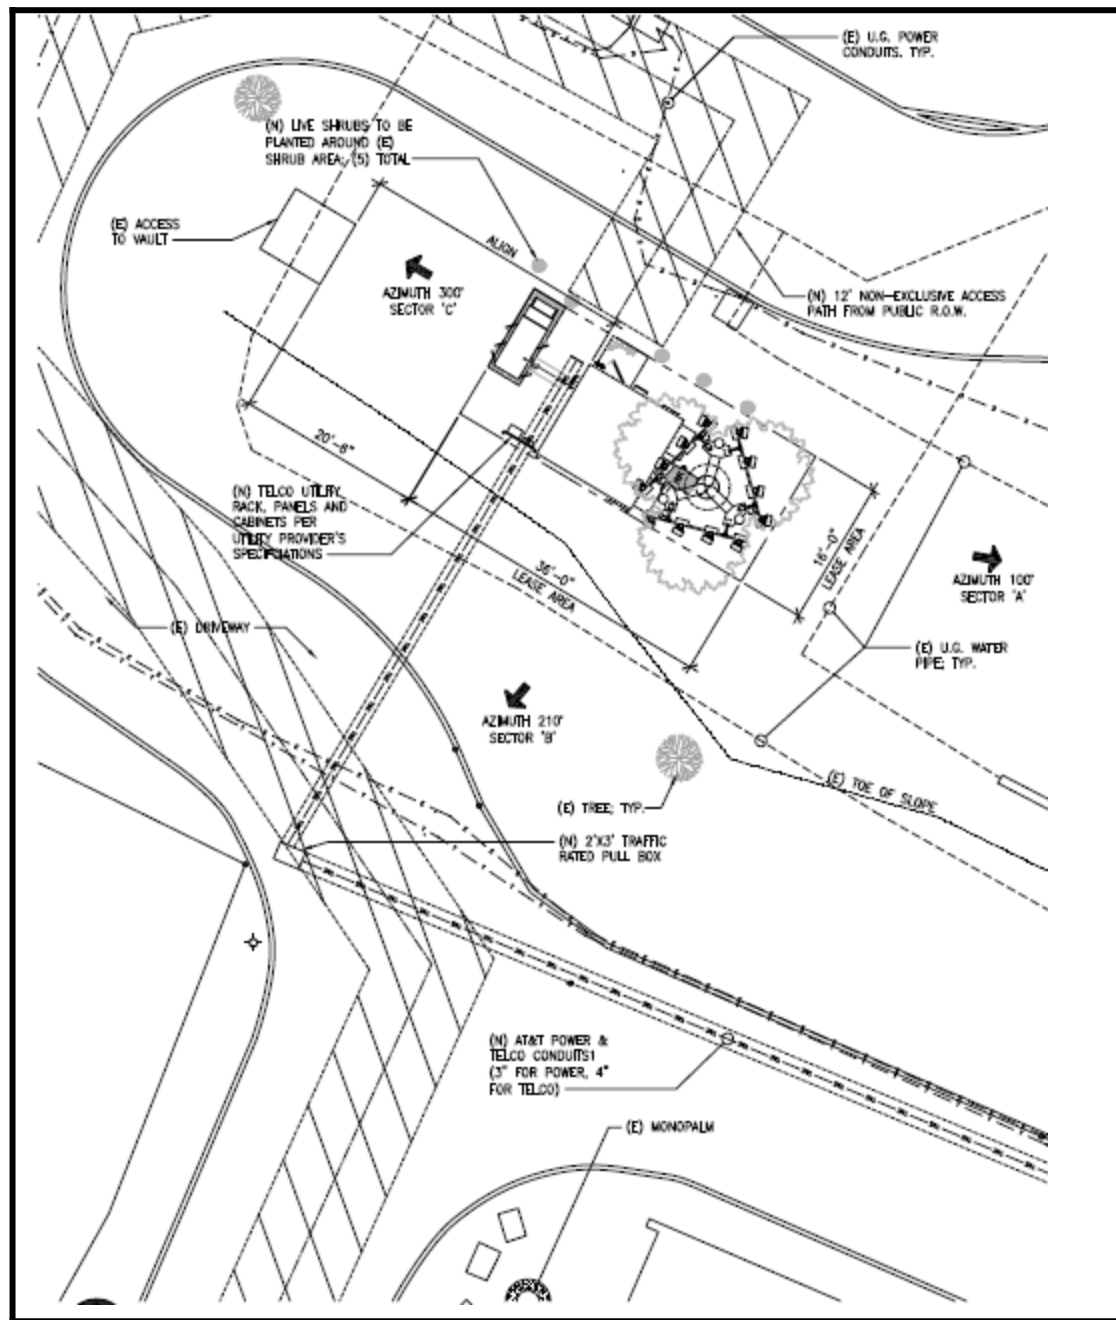


# ENLARGED SITE PLAN

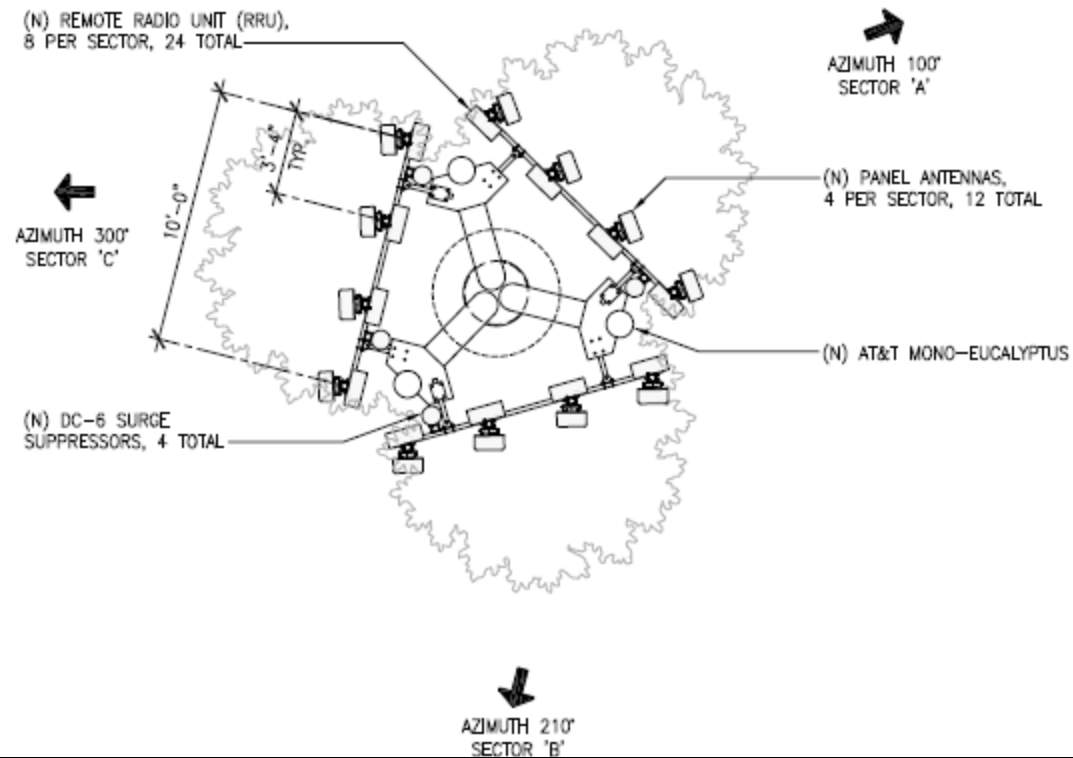

# ANTENNA PLAN

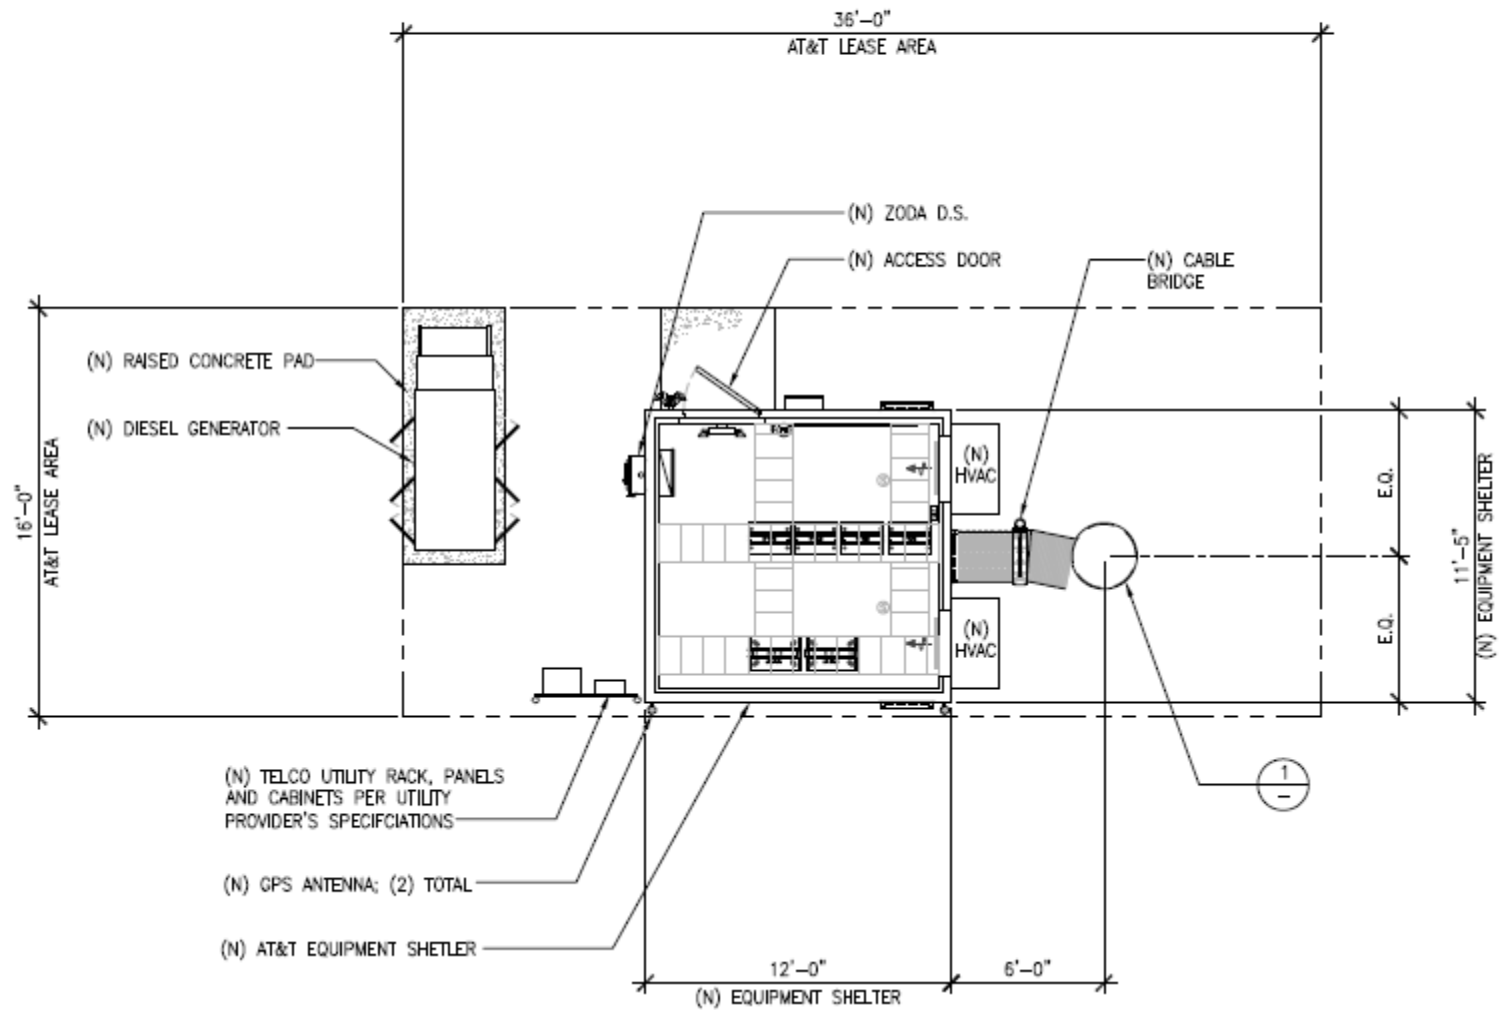


# EQUIPMENT PLAN

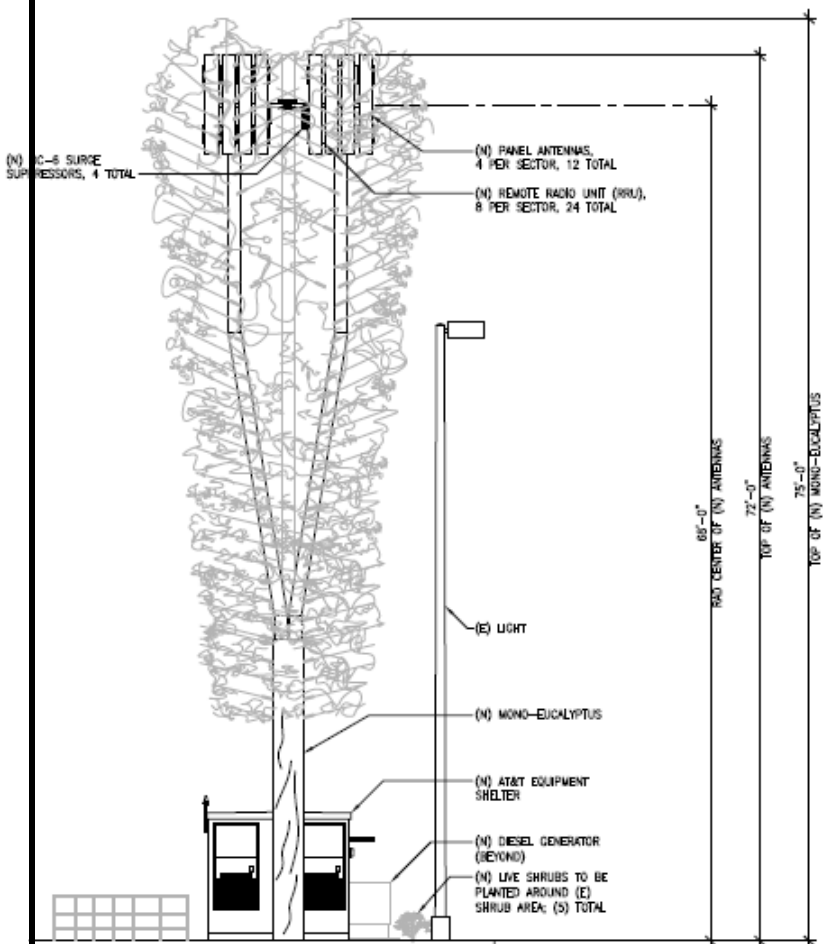

**EAST ELEVATION**

SCALE: 3/16"=1'-0"

2

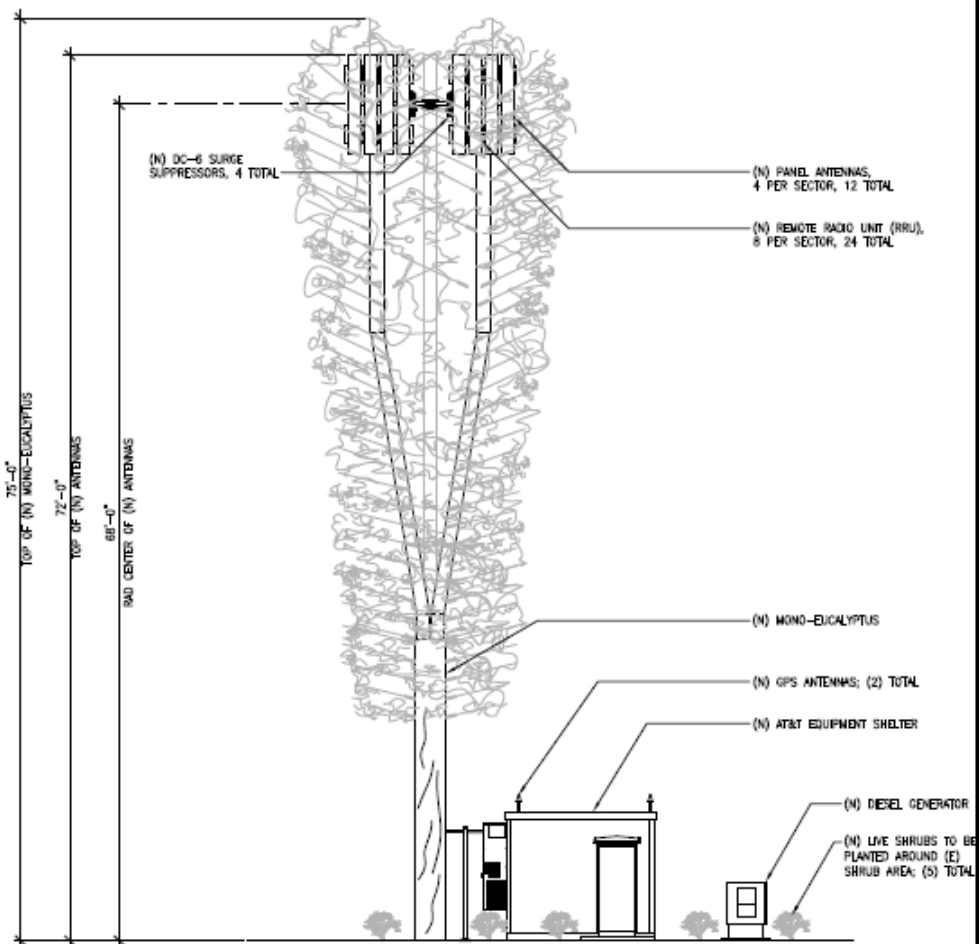

**NORTH ELEVATION**

SCALE: 3/16"=1'-0"

1

# ELEVATIONS



## AERIAL MAP



COPYRIGHT: GOOGLE MAPS, 2018

## EXISTING



## PROPOSED



PHOTO PROVIDED BY: DRAFTLINK



**DRAFTLINK**  
SIMS@DRAFTLINK.NET

# PHOTOSIMS





DRAFTLINK  
SIMS@DRAFTLINK.NET

## AERIAL MAP



COPYRIGHT: GOOGLE MAPS, 2018

## EXISTING



## PROPOSED

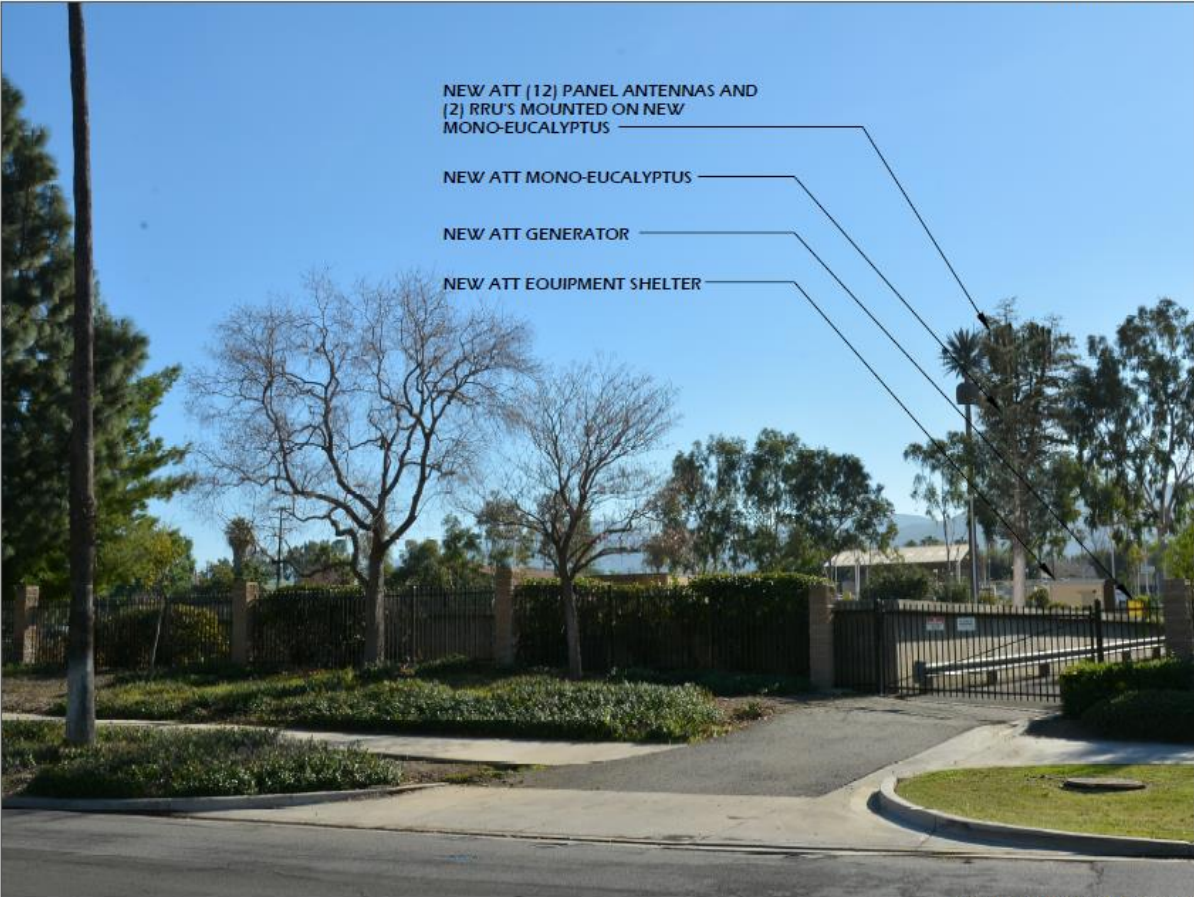


PHOTO PROVIDED BY: DRAFTLINK

# PHOTOSIMS



## AERIAL MAP



COPYRIGHT: GOOGLE MAPS, 2019

## EXISTING



## PROPOSED



PHOTO PROVIDED BY: DRAFTLINK

# PHOTOSIMS