


## EXHIBIT 1

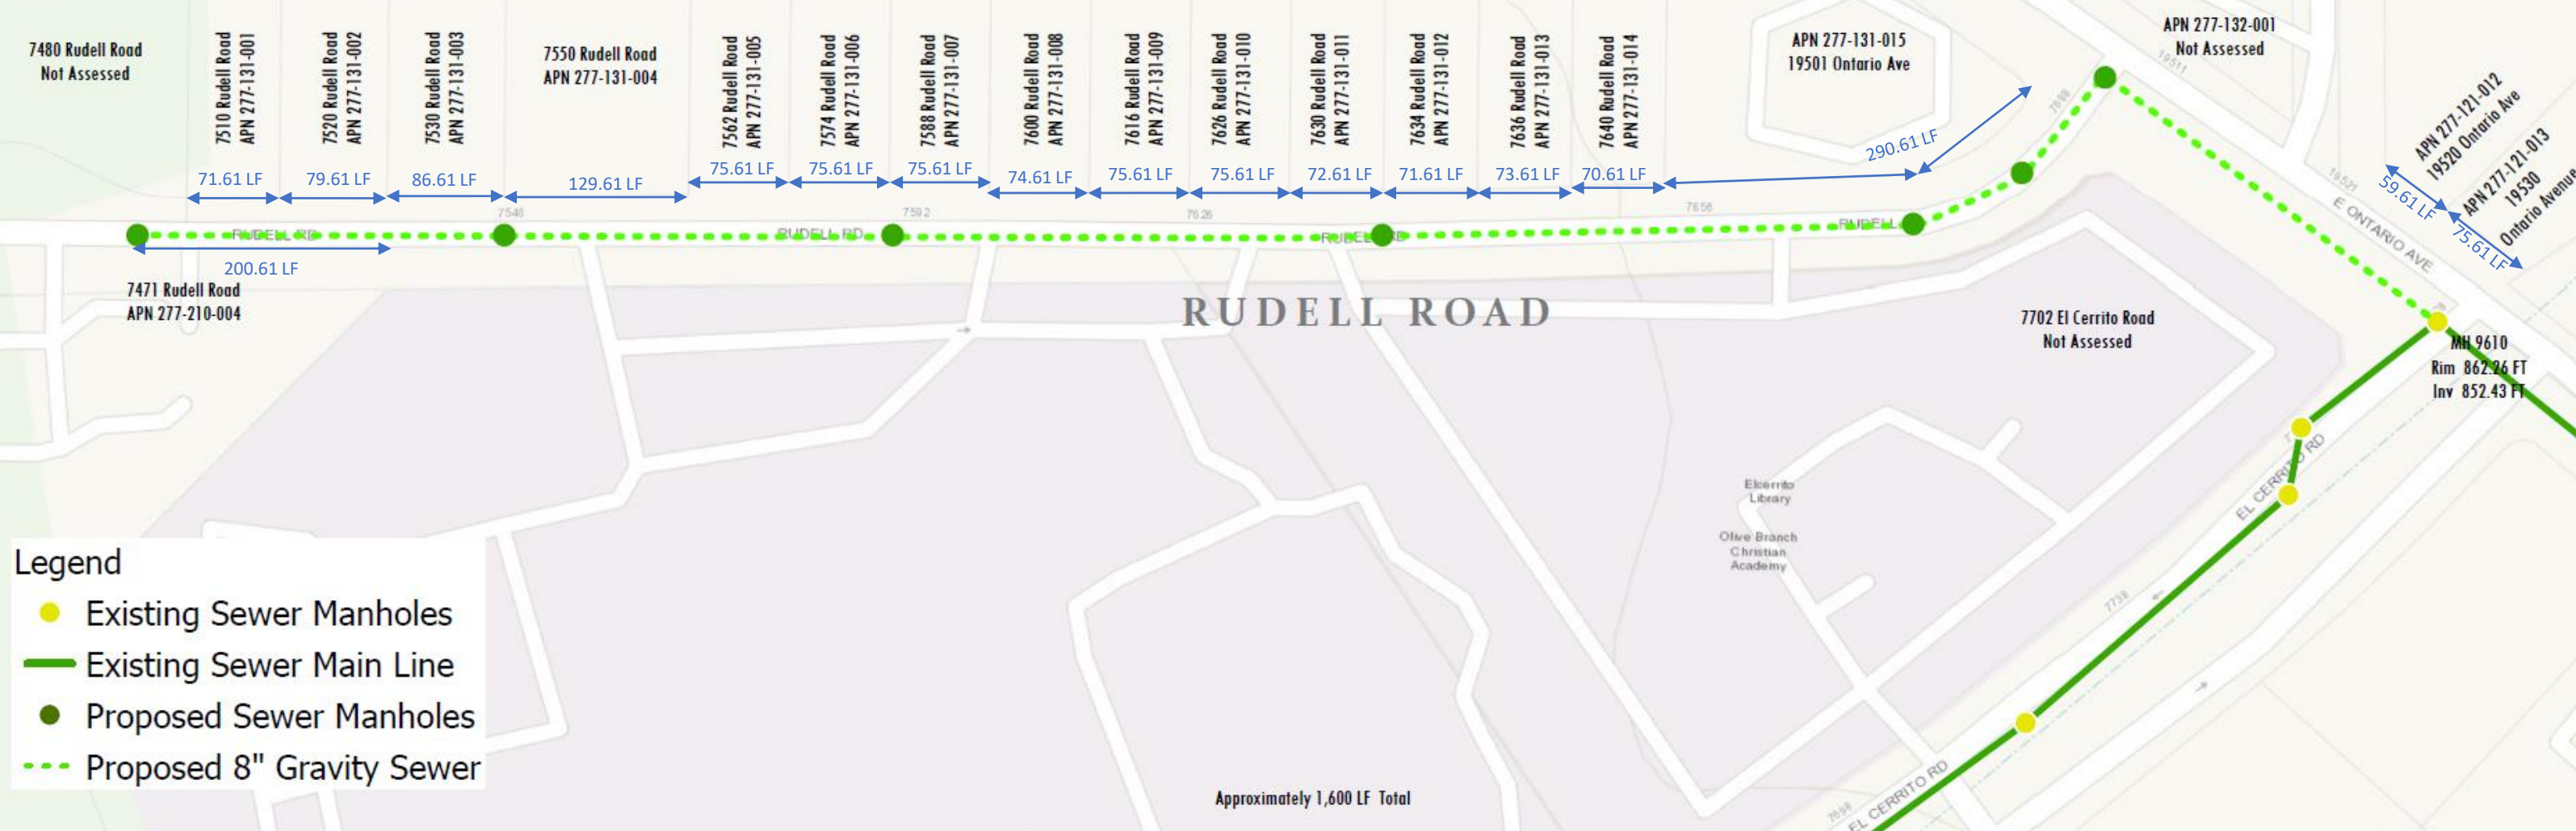

0                      87.5                      175                      350 Feet

# RUDELL ROAD SEWER EXTENSION PROJECT

