


TEMESCAL CANYON ROAD

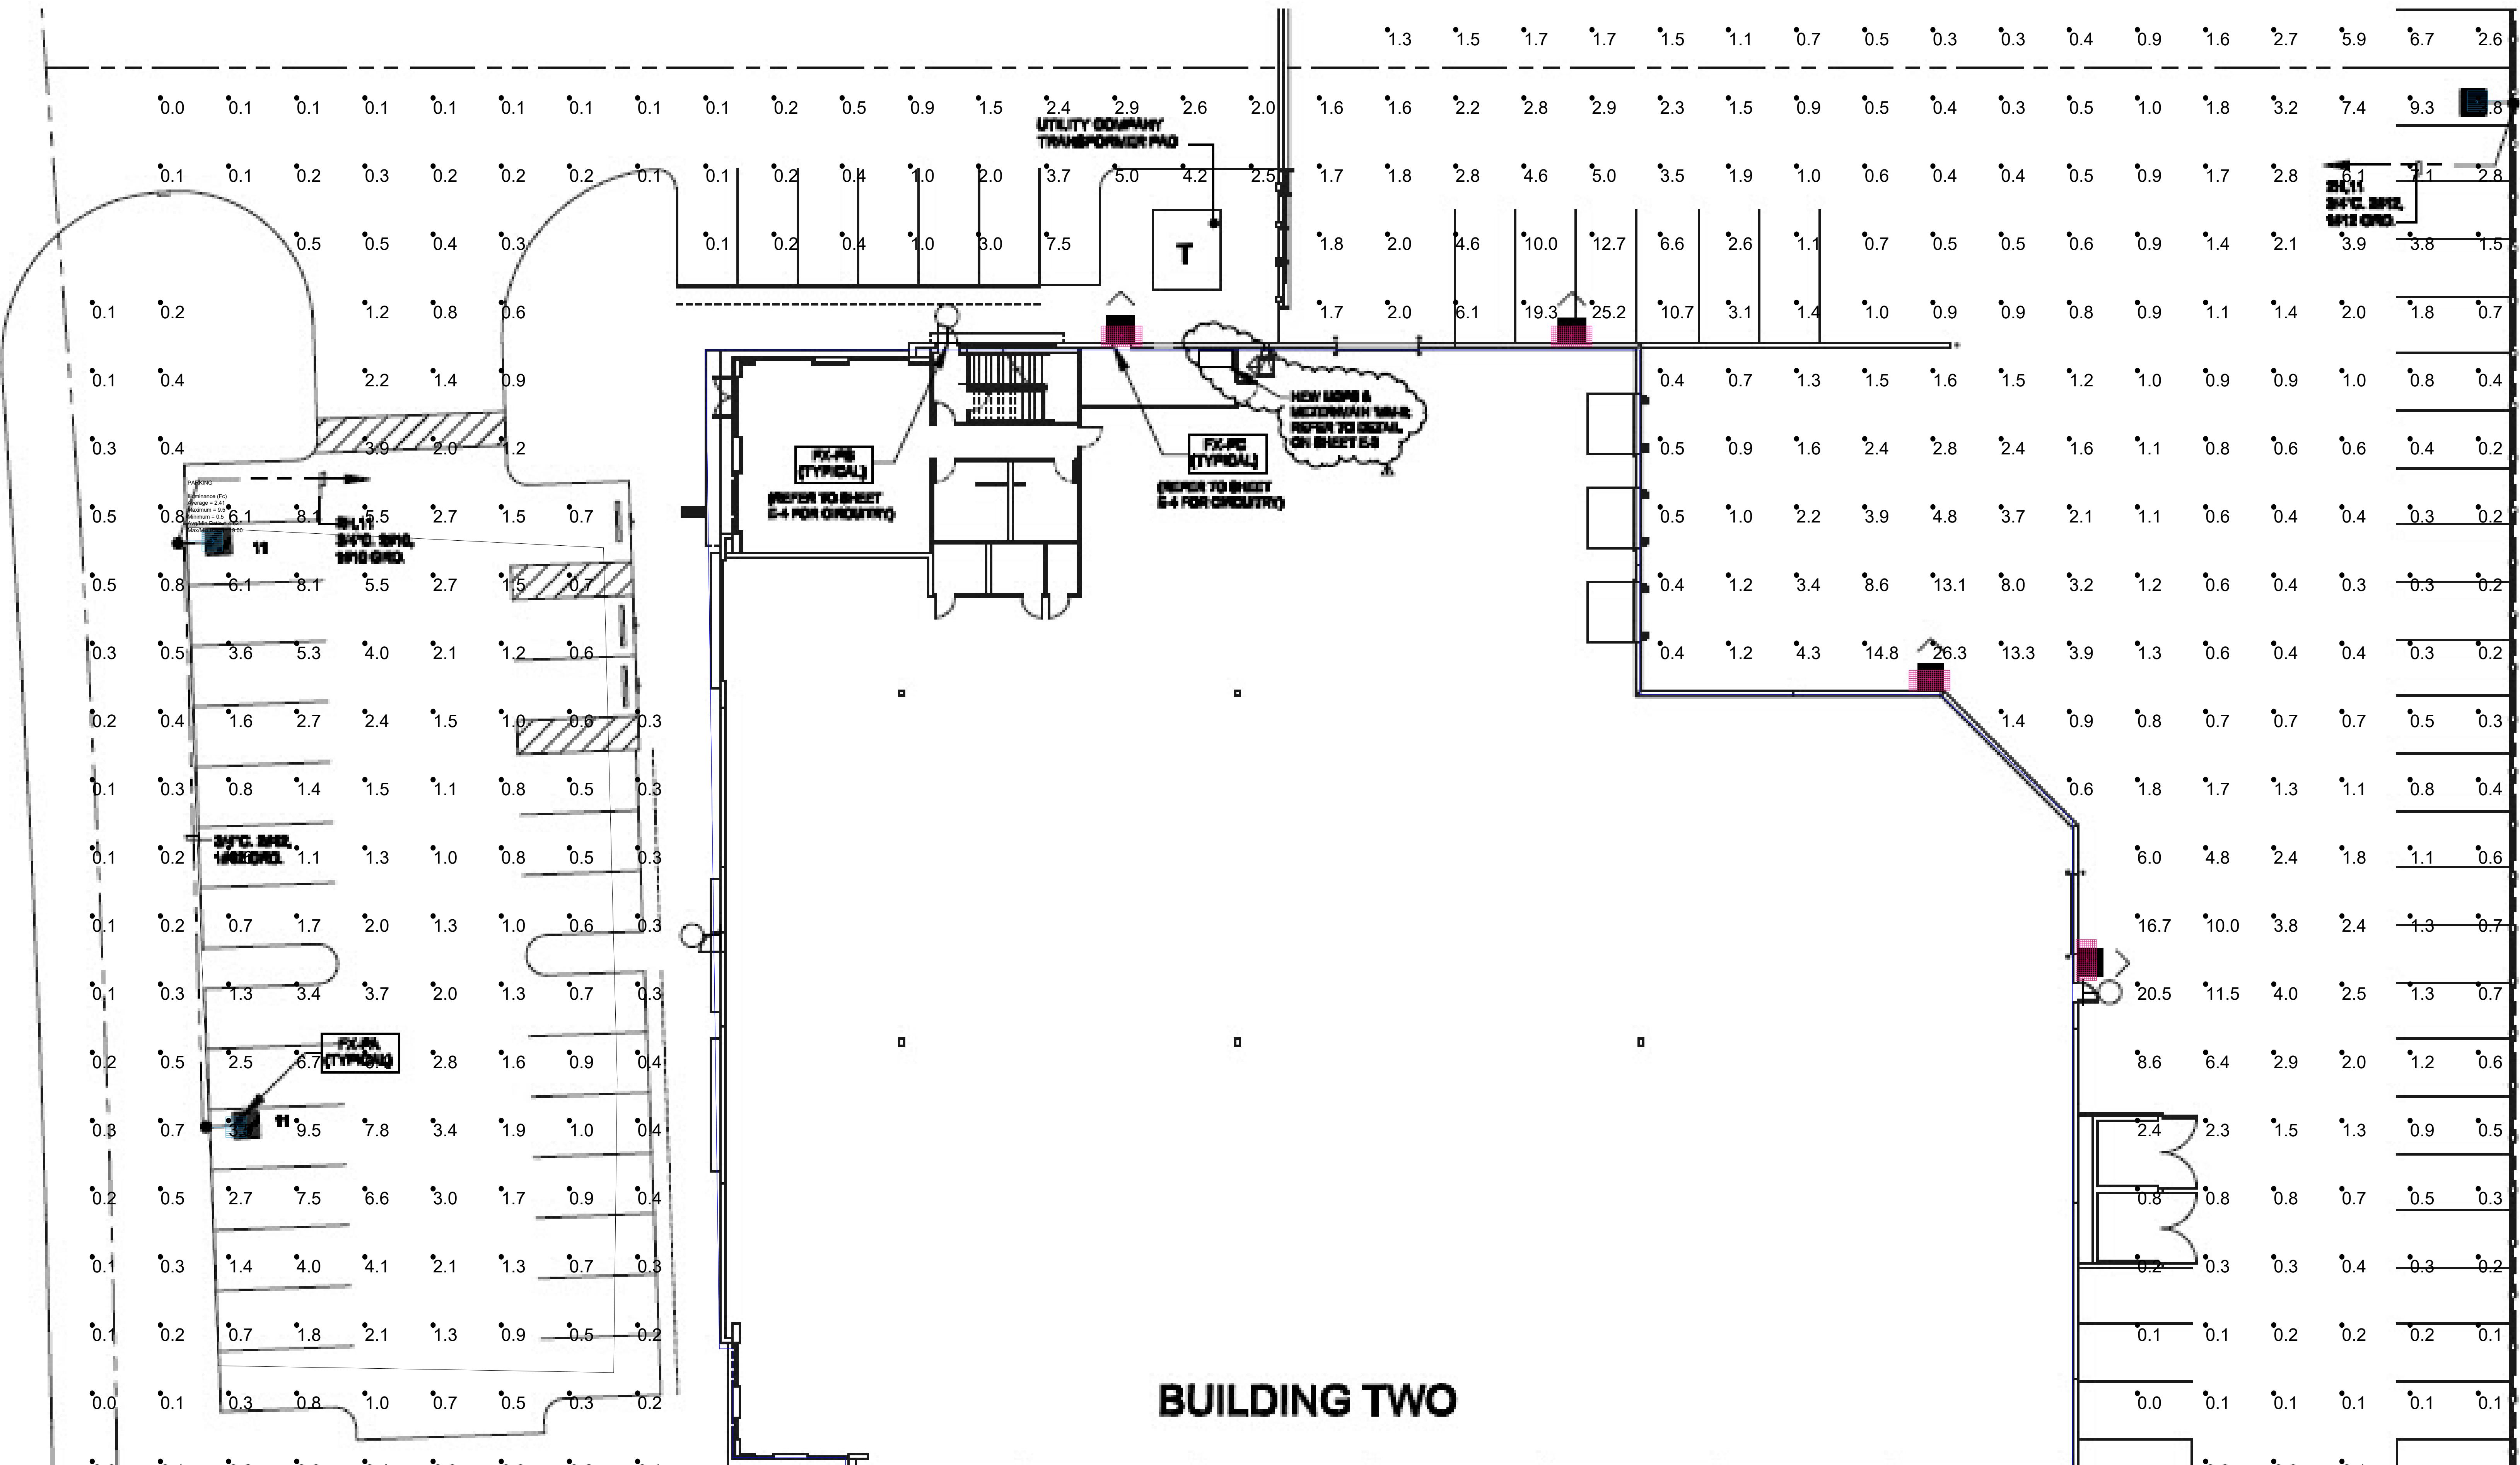

Luminaire Schedule

Symbol	Qty	Label	Arrangement	LLF	Description	Lum. Watts
	3	FXPA	SINGLE	0.950	VUE-2-T4-80L-700-40K-HSS-SINGLE @ 20' WITH 3' CONCRETE BASE	168
	4	FX-PB	SINGLE	0.950	VUE-2-T4-80L-700-40K-WM @ 15' MTG.HT	168

TEMESCAL CANYON
NLS LIGHTING
BUILDING 2 REV 1
10-3-17

Calculation Summary

Label	CalcType	Units	Avg	Max	Min	Avg/Min	Max/Min
CalcPts_1	Illuminance	Fc	2.02	26.3	0.0	N.A.	N.A.
PARKING	Illuminance	Fc	2.41	9.5	0.5	4.82	19.00