


## DOLLAR SS EXPANSION CONCEPT

By utilizing both hard and soft materials and employing texture, color, and plants of contrasting structure the resulting landscape will be a diverse, attractive addition to the project. Areas of meandering stone cobble and boulders will provide an enhanced transition between the built environment while providing interest and contrasting with the decorative plant material. The perimeter slope will be covered in a mulch and binding agent. The use of these materials will limit maintenance and watering needs. The plant palette is comprised of a diverse collection of California friendly, low maintenance, low water use trees and shrubs that will provide a range of colors, forms, and textures through its flowering perennials, bold succulents, and delicate ornamental grasses. The plants water needs will be served with a modern irrigation system in order to save water and irrigate at the source by utilizing dripline tubing to the shrubs and groundcover and bubblers to all trees.

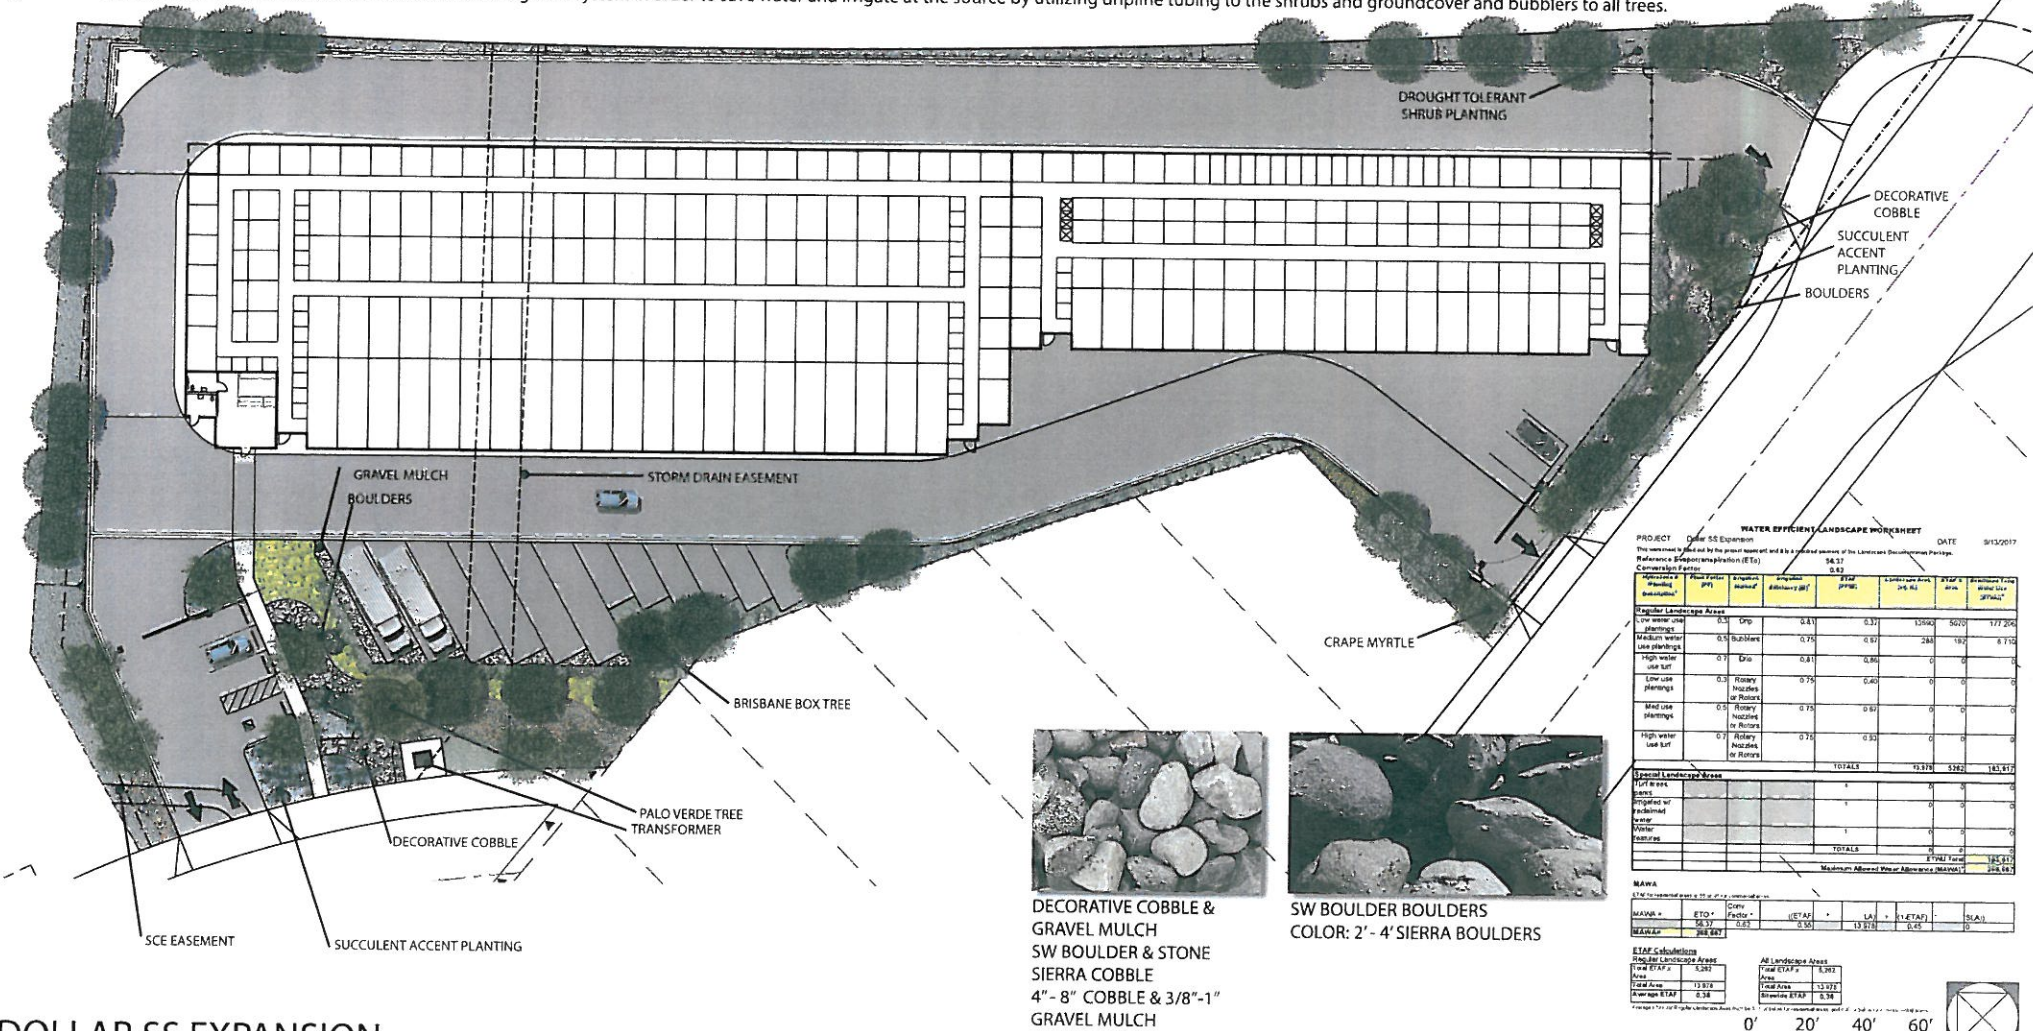

## DOLLAR SS EXPANSION



310 North Joy Street | Corona, CA 92879  
 T: 951.737.1124 | F: 951.737.6551  
 www.bmla.net

## CONCEPTUAL LANDSCAPE PLAN

PREPARED FOR VALLI ARCHITECTURAL GROUP  
 27405 PUERTA REAL SUITE 235 MISSION VIEJO, CALIFORNIA T: (949) 813-4191  
 DECEMBER 4, 2017