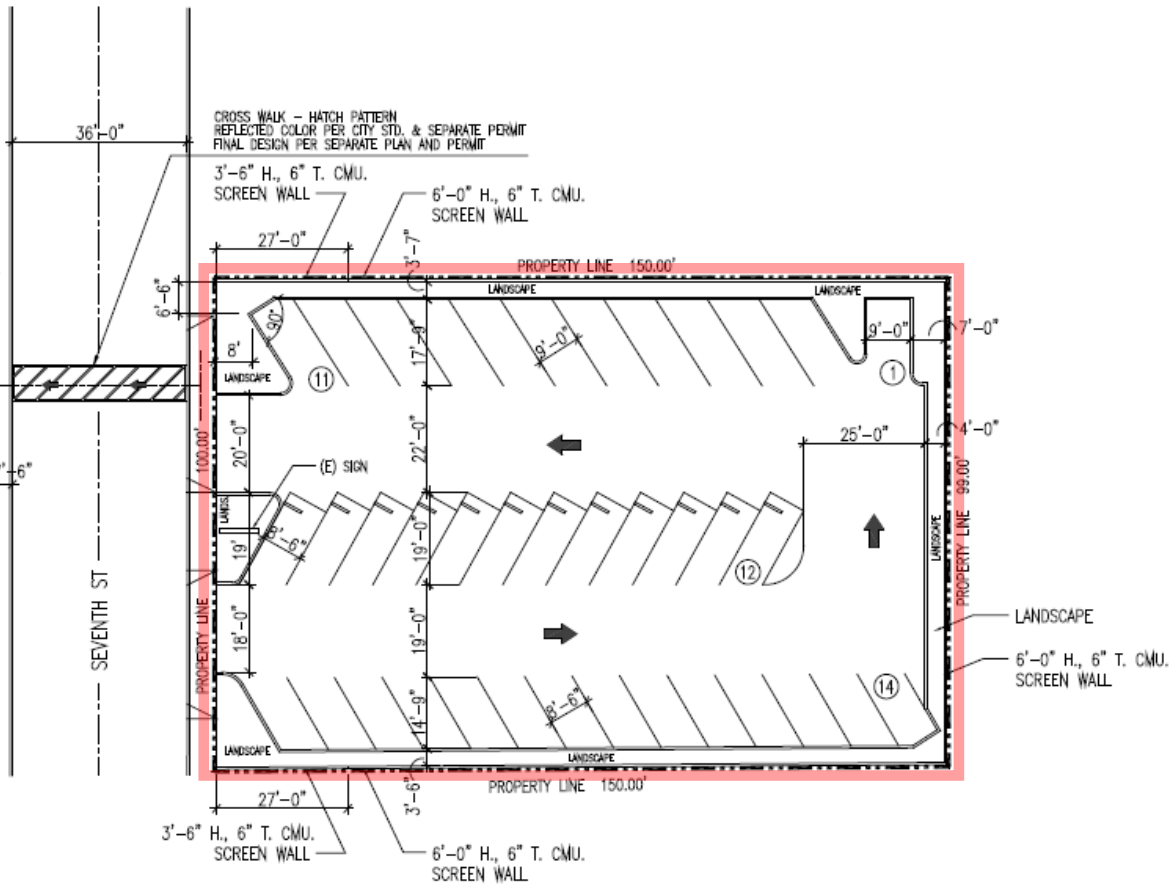
SEVENTH ST ———— 

NOTES:



PROPOSED CROSSWALK REQUIRED ALONG SEVENTH STREET BETWEEN THE OVERFLOW PARKING LOT AND THE PROJECT SHALL BE SUBMITTED ON A SEPARATE PUBLIC IMPROVEMENT PLAN SUBMITTED TO THE PUBLIC WORKS DEPARTMENT FOR REVIEW AND APPROVAL.

ADEQUATE SIGNAGE AND STRIPING SHALL BE PROVIDED AS WELL AS ADA ACCESSIBLE RAMPS WHICH SHALL BE REVIEWED AND APPROVED BY THE PUBLIC WORKS DEPARTMENT.

S I T E P L A N

SCALE : 1/16" = 1'-0"



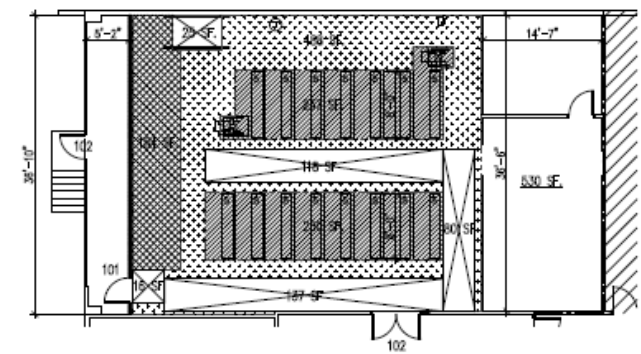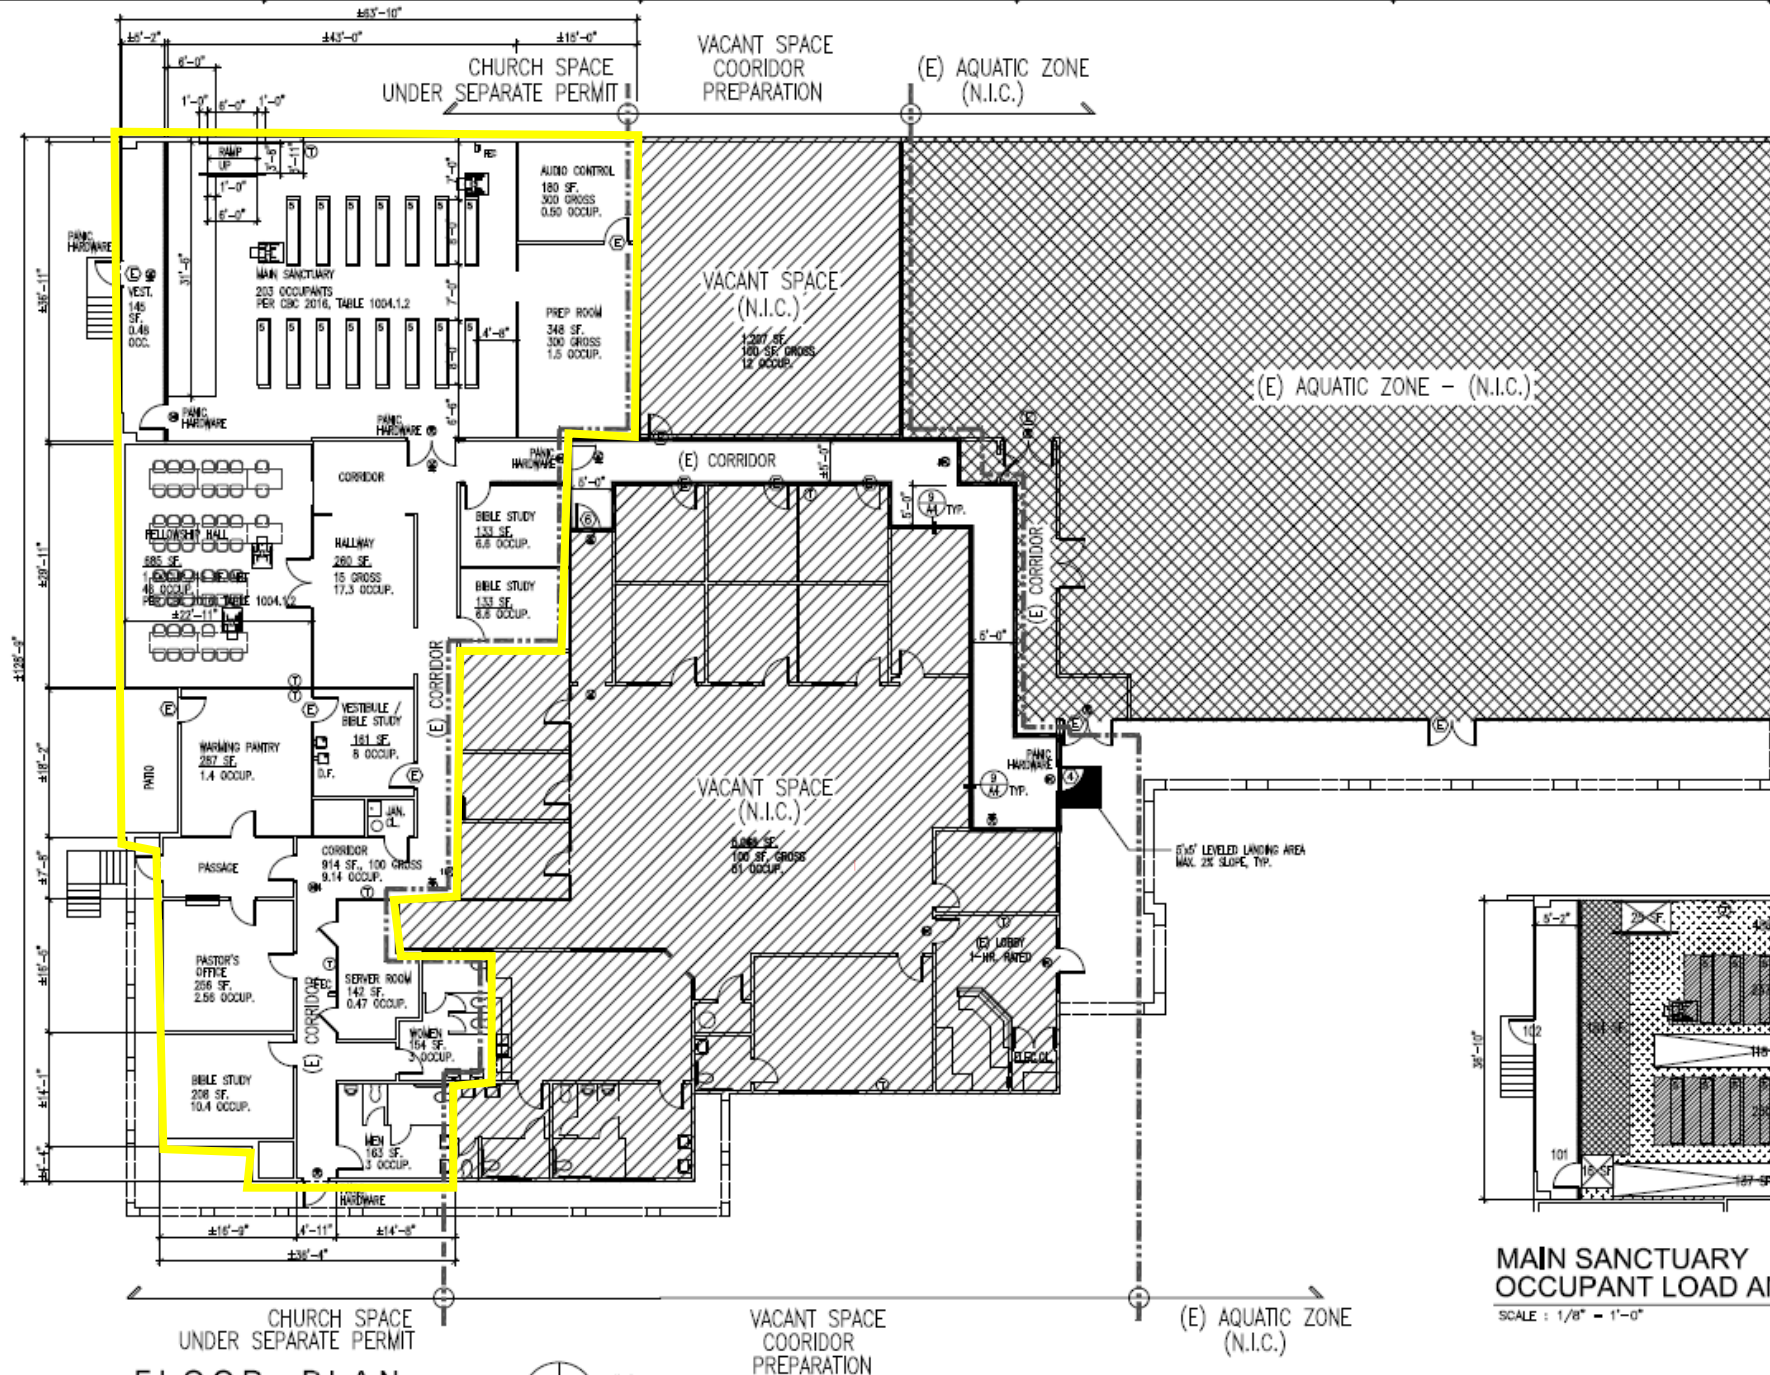

NOTE: (E) DOOR AND FRAME WITHIN THE EXIT CORRIDOR TO HAVE 20 MIN. FIRE RATINGS, TYP.
(E) DOOR CLOSER WITHIN FIRE RATED CORRIDOR TO REMAIN, TYP.

Religious Facility Activities

Day	Activity	Hours
Monday – Friday	Office	8:00 p.m. – 10:00 p.m.
Wednesday	Worship services	8:00 p.m. – 9:30 p.m.
Once per month	Bible academy	8:00 p.m. – 9:30 p.m.
Saturday	Office/Young adult fellowship	6:30 p.m. – 9:00 p.m.
Sunday	Office/Worship services/Bible study	10:30 a.m. – 3:00 p.m.


Aquatic Zone

Day	Hours
Monday – Friday	8:30 a.m. – 8:00 p.m.
Saturday	7:30 a.m. – 1:00 p.m.

15 spaces

38 spaces

Total of 53 spaces

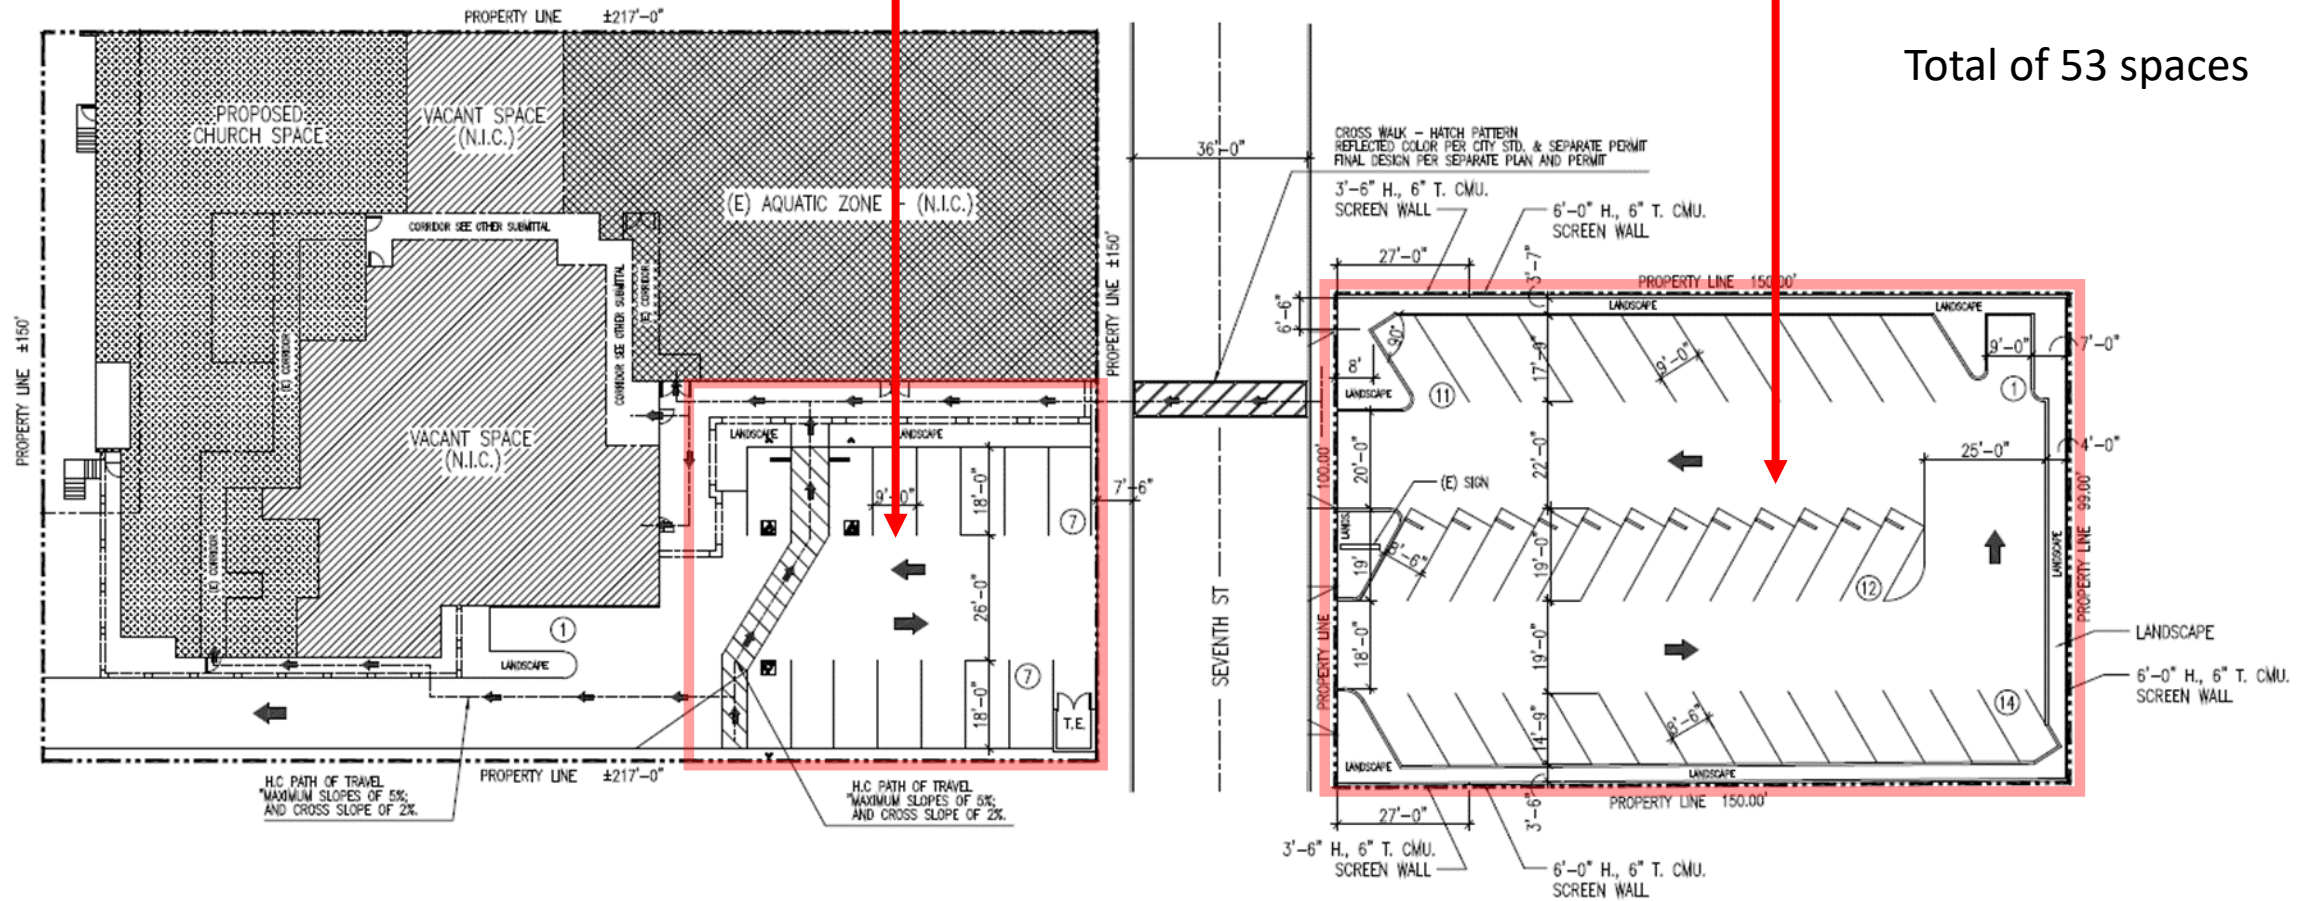

NOTES:

PROPOSED CROSSWALK REQUIRED ALONG SEVENTH STREET BETWEEN THE OVERFLOW PARKING LOT AND THE PROJECT SHALL BE SUBMITTED ON A SEPARATE PUBLIC IMPROVEMENT PLAN SUBMITTED TO THE PUBLIC WORKS DEPARTMENT FOR REVIEW AND APPROVAL. ADEQUATE SIGNAGE AND STRIPING SHALL BE PROVIDED AS WELL AS ADA ACCESSIBLE RAMPS WHICH SHALL BE REVIEWED AND APPROVED BY THE PUBLIC WORKS DEPARTMENT.

SITE PLAN

SCALE : 1/16" = 1'-0"

