


SECTION A


SCALE: 1" = 20' (H & V)

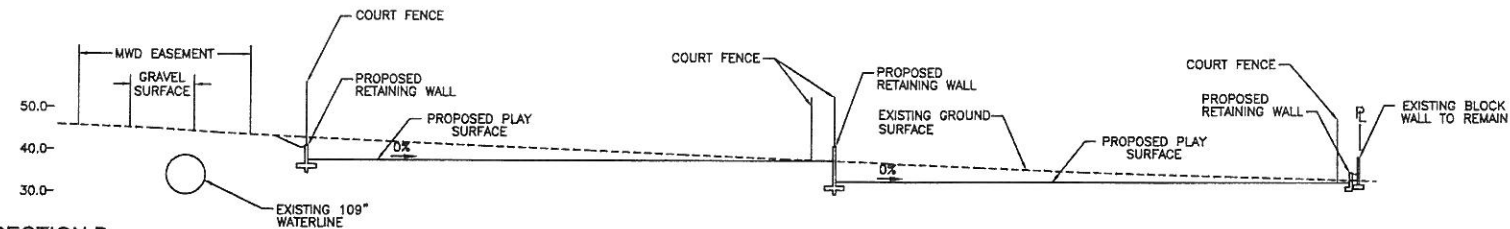

SECTION B

SCALE: 1" = 20' (H & V)


SEE ARCHITECTURAL FOR SCREEN AND COURT FENCING.

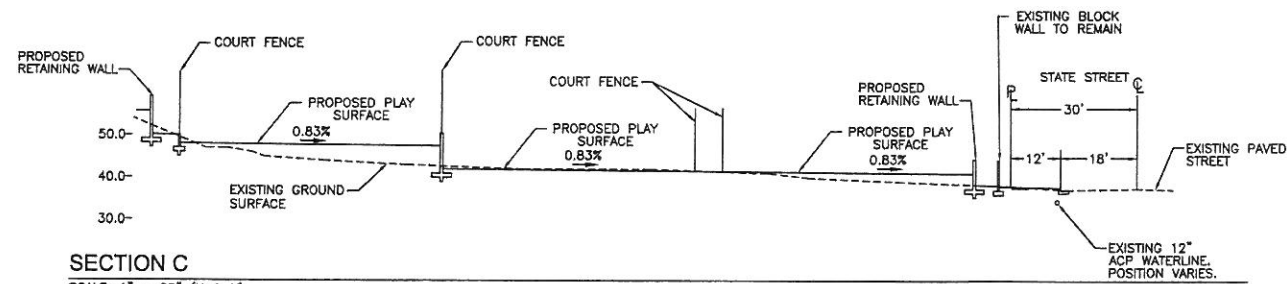

SECTION C

SCALE: 1" = 20' (H & V)

SEE ARCHITECTURAL FOR SCREEN AND COURT FENCING.

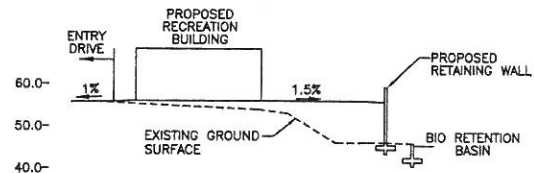

SECTION D

SCALE: 1" = 20' (H & V)

DESIGN REVIEW



REVISIONS:			
REMARK	DESCRIPTION	APR	DATE
DESIGNED: VCK	DRAWN: VCK	CHECKED: VCK	

PRIZM GROUP
310 N. COTA ST. SUITE 1, CORONA, CA 92680
PHONE: (951) 737-4408 • info@the-prizm-group.com

Scale: 1" = 20'
Date: 5-4-18

Bench Mark: SEE SHEET 1
CONTOUR INTERVAL IS 1 FEET.

• LEICA HDS LASER SCANNING
• GPS & ROBOTIC SURVEYING
• GEOMATIC ENGINEERING
• CIVIL ENGINEERING
• LAND PLANNING

A & F TENNIS CENTER
C.U.P. EXHIBIT
PROPOSED
SECTIONS

Sheet No. 5
OF 5 SHEETS
FILE NO. 18-011

File name: P:\TPG\16\16-011\CUP\16-011 CUP02.dwg