

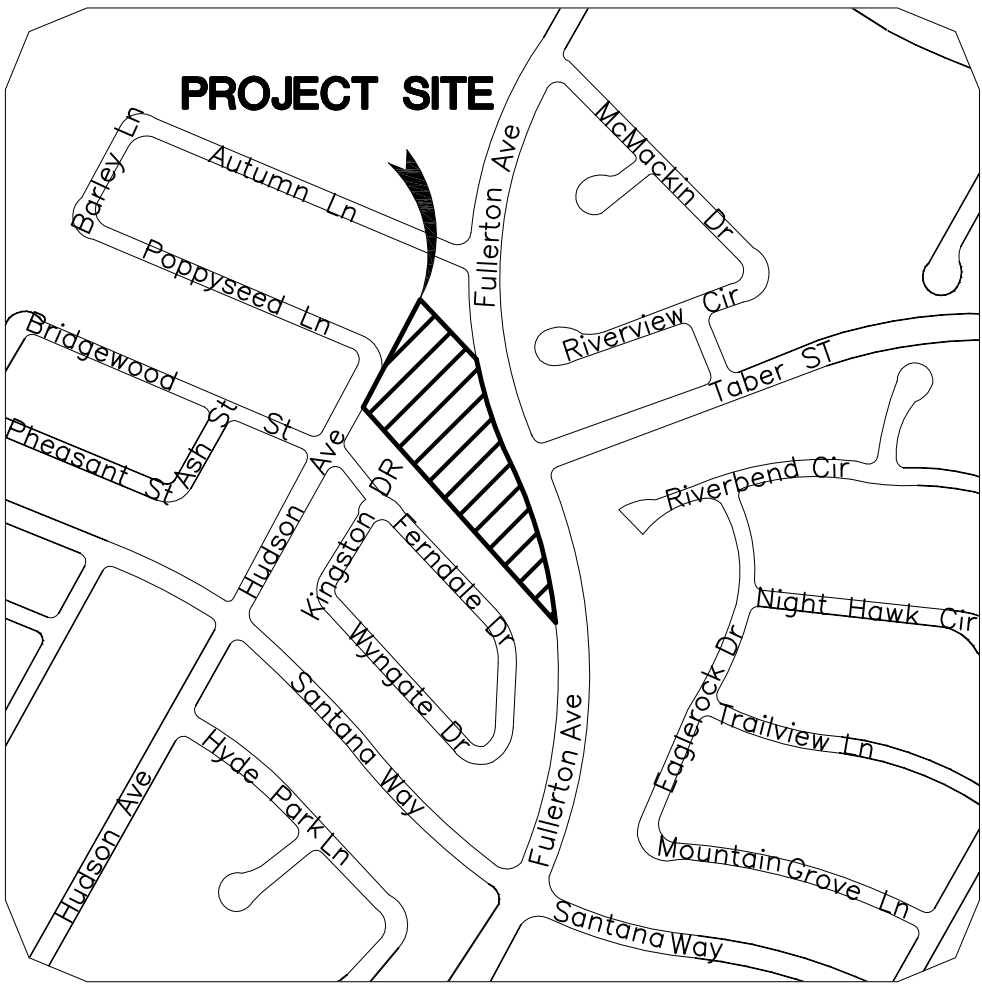



PROPOSED SOUTH WALL CROSS SECTIONS

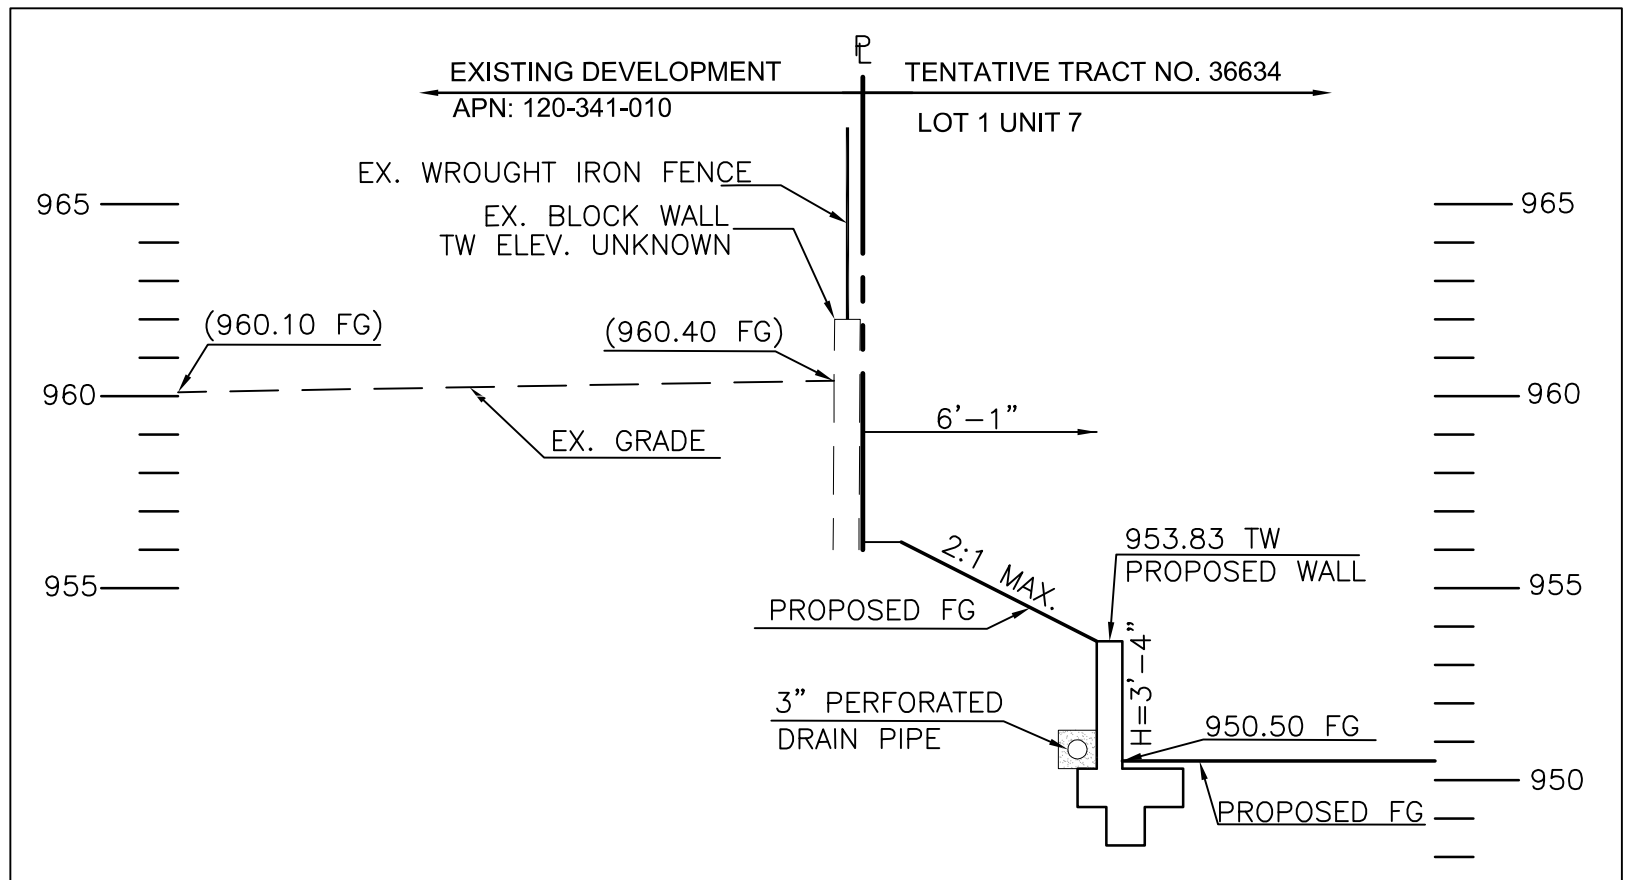


VICINITY MAP
NOT TO SCALE

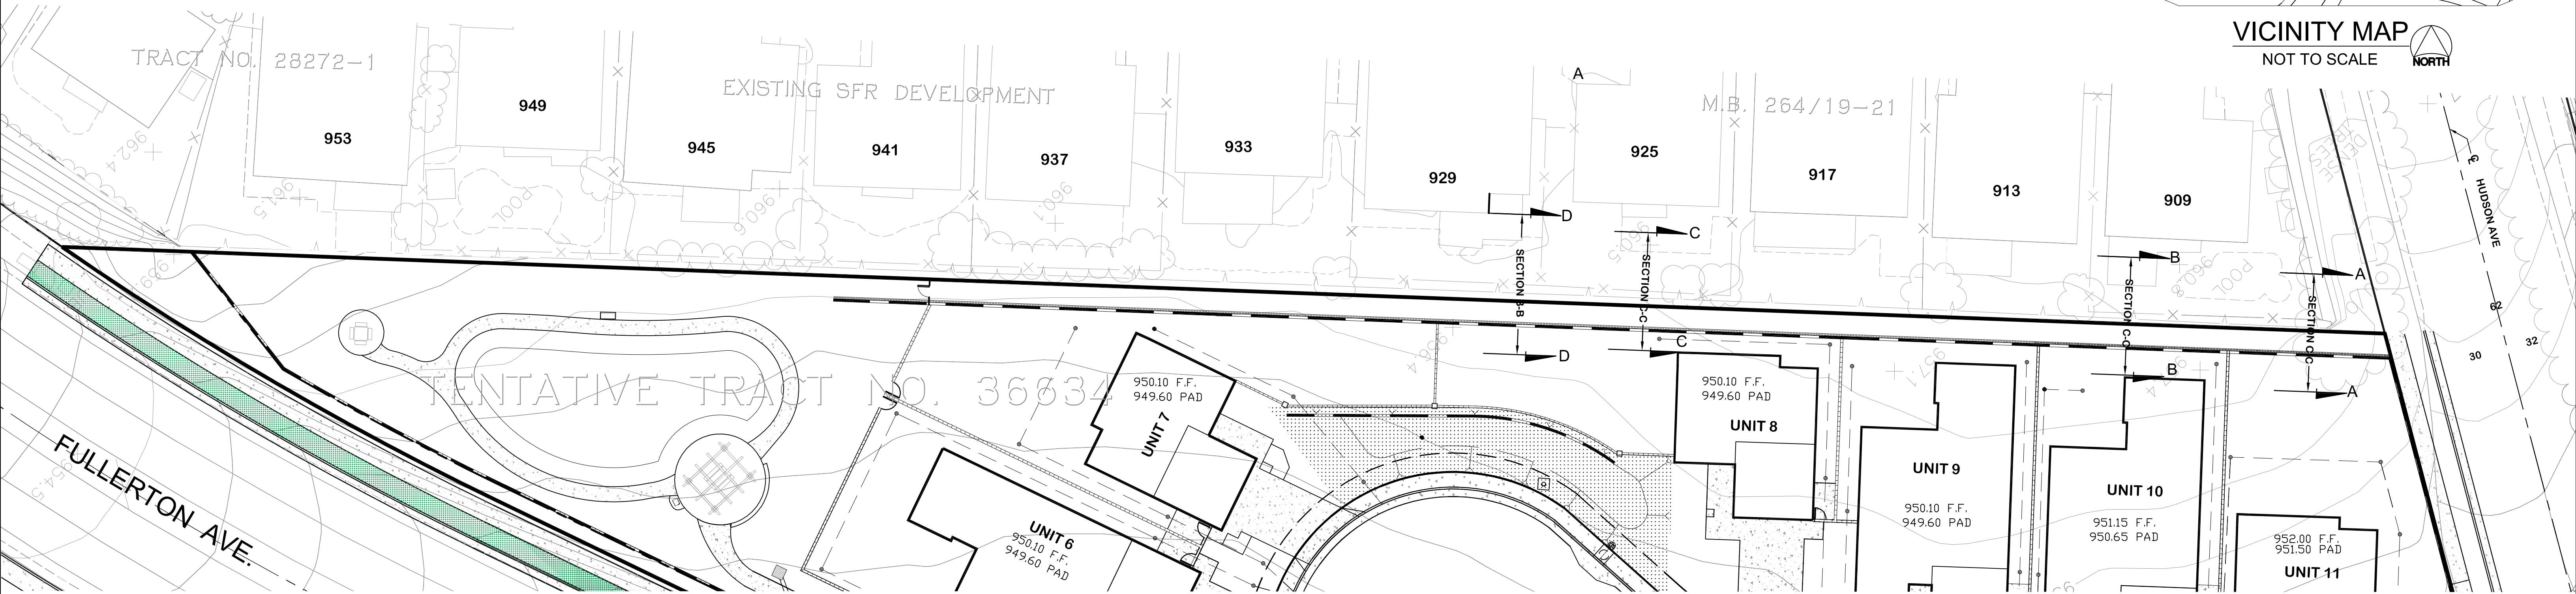


SECTION D-D
SCALE: 1"= 5' HORIZONTAL AND VERTICAL

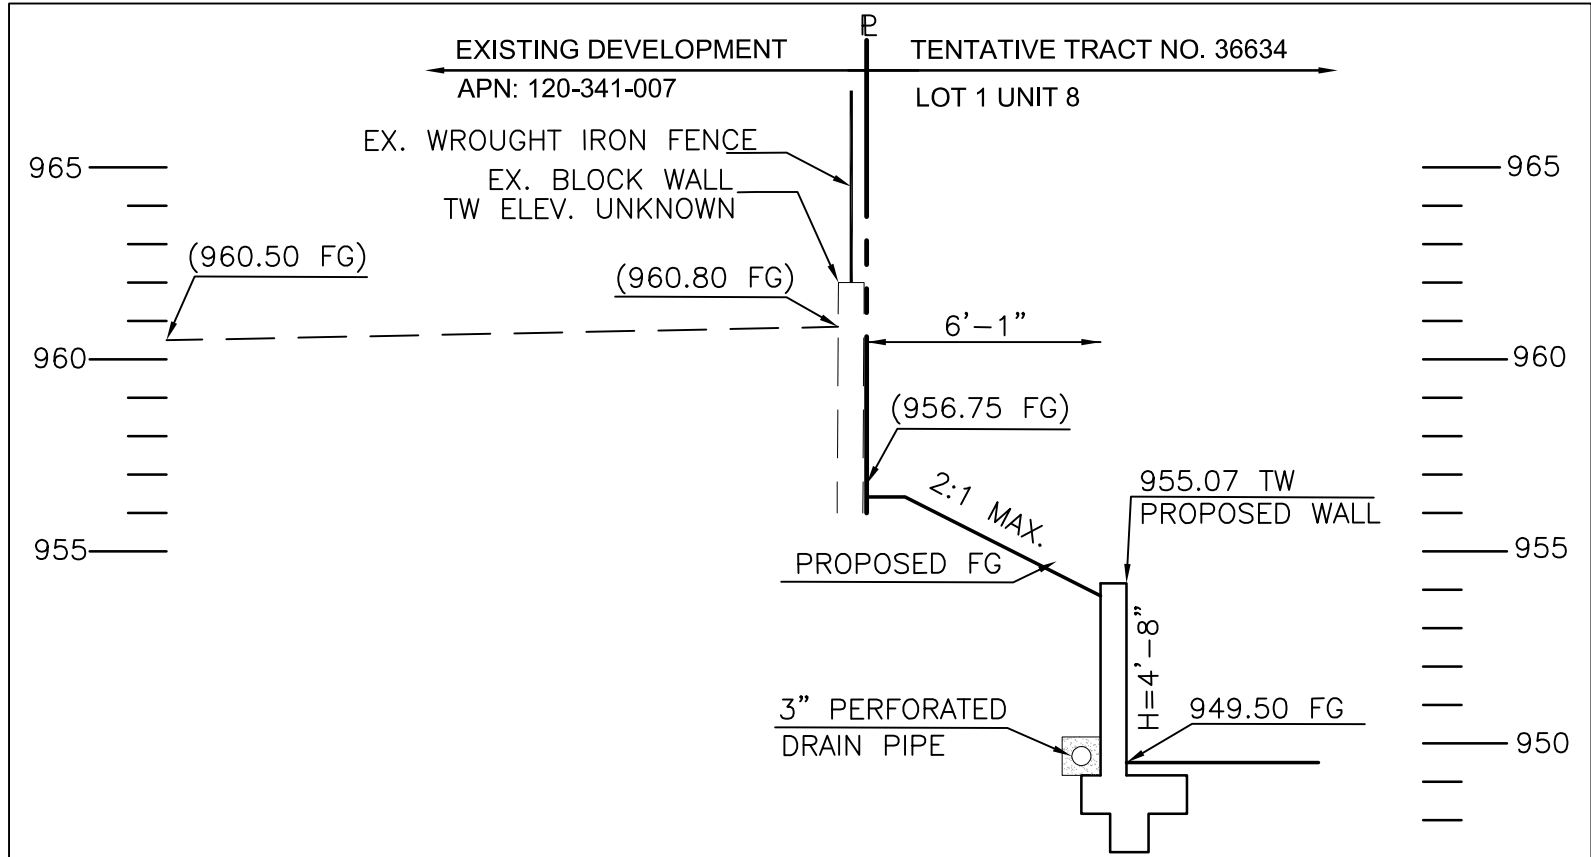

SECTION C-C
SCALE: 1"= 5' HORIZONTAL AND VERTICAL

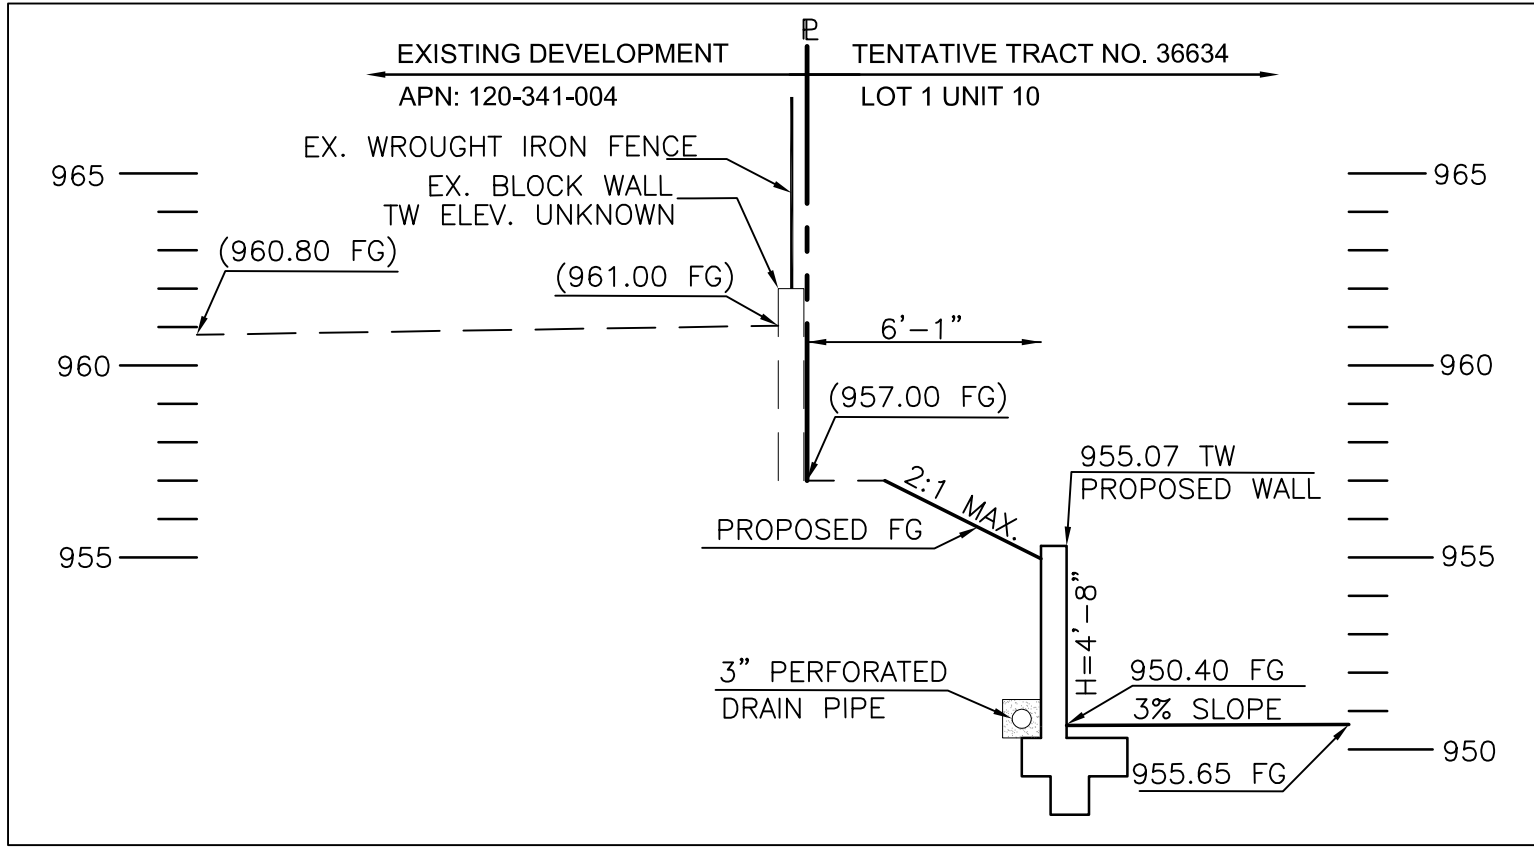

SECTION B-B
SCALE: 1"= 5' HORIZONTAL AND VERTICAL

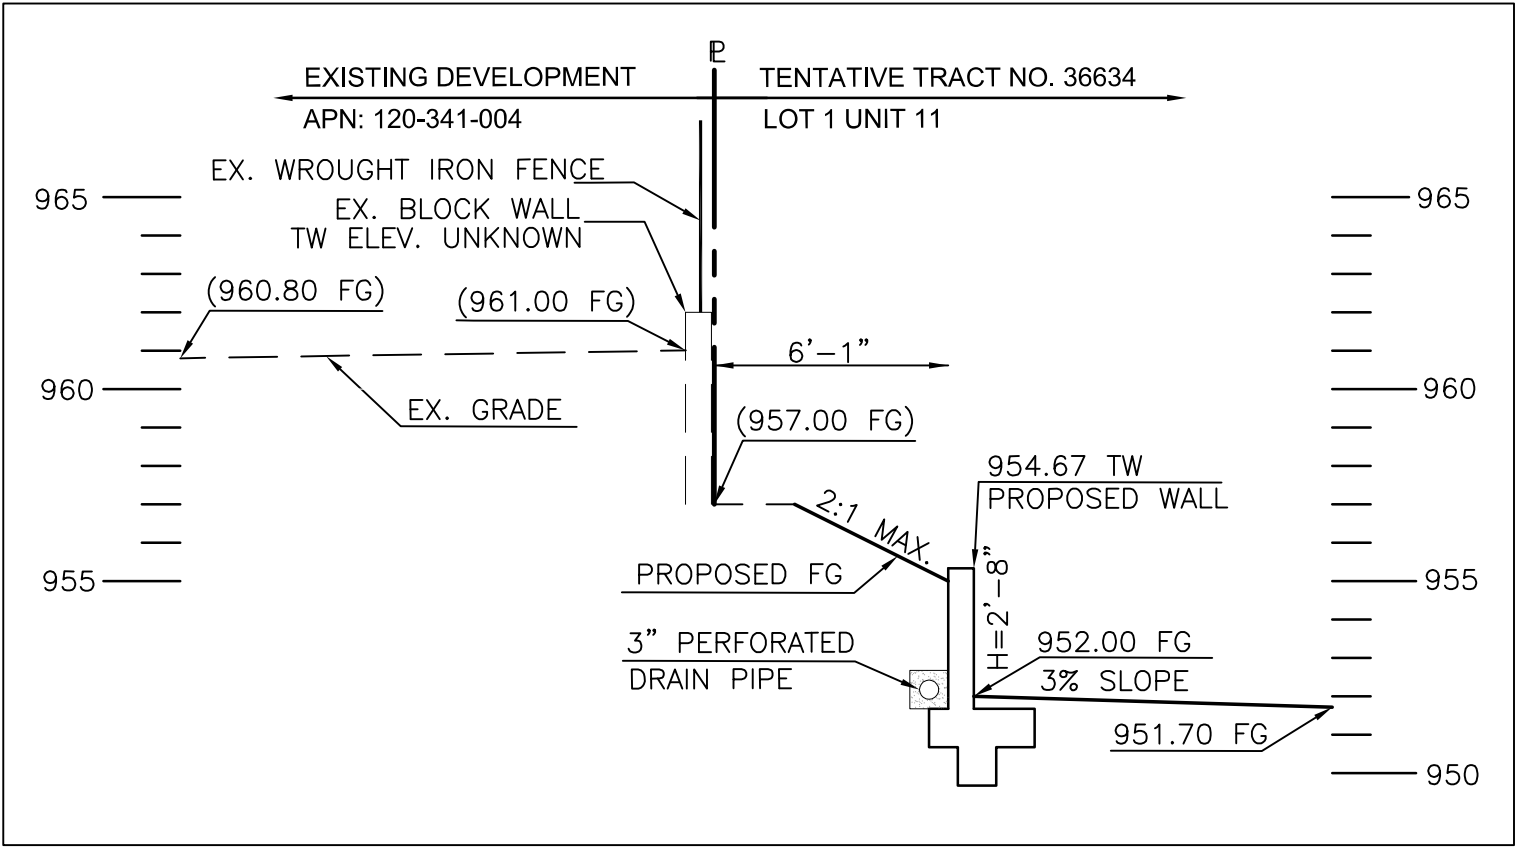

SECTION A-A
SCALE: 1"= 5' HORIZONTAL AND VERTICAL