



VICINITY MAP
N.T.S.

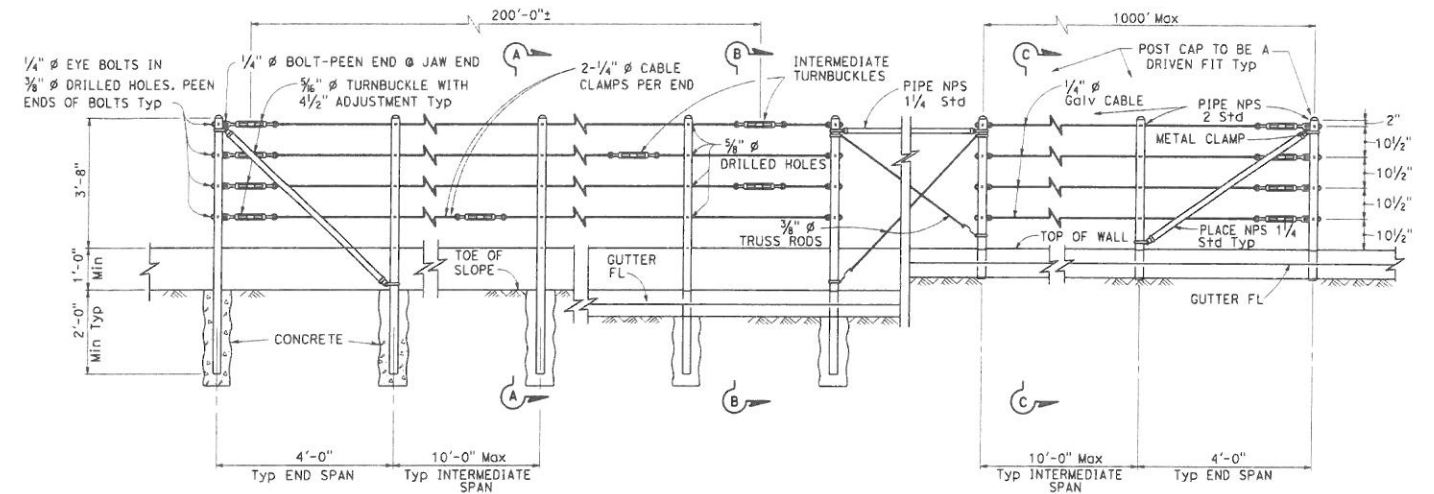

CABLE RAILING DETAIL

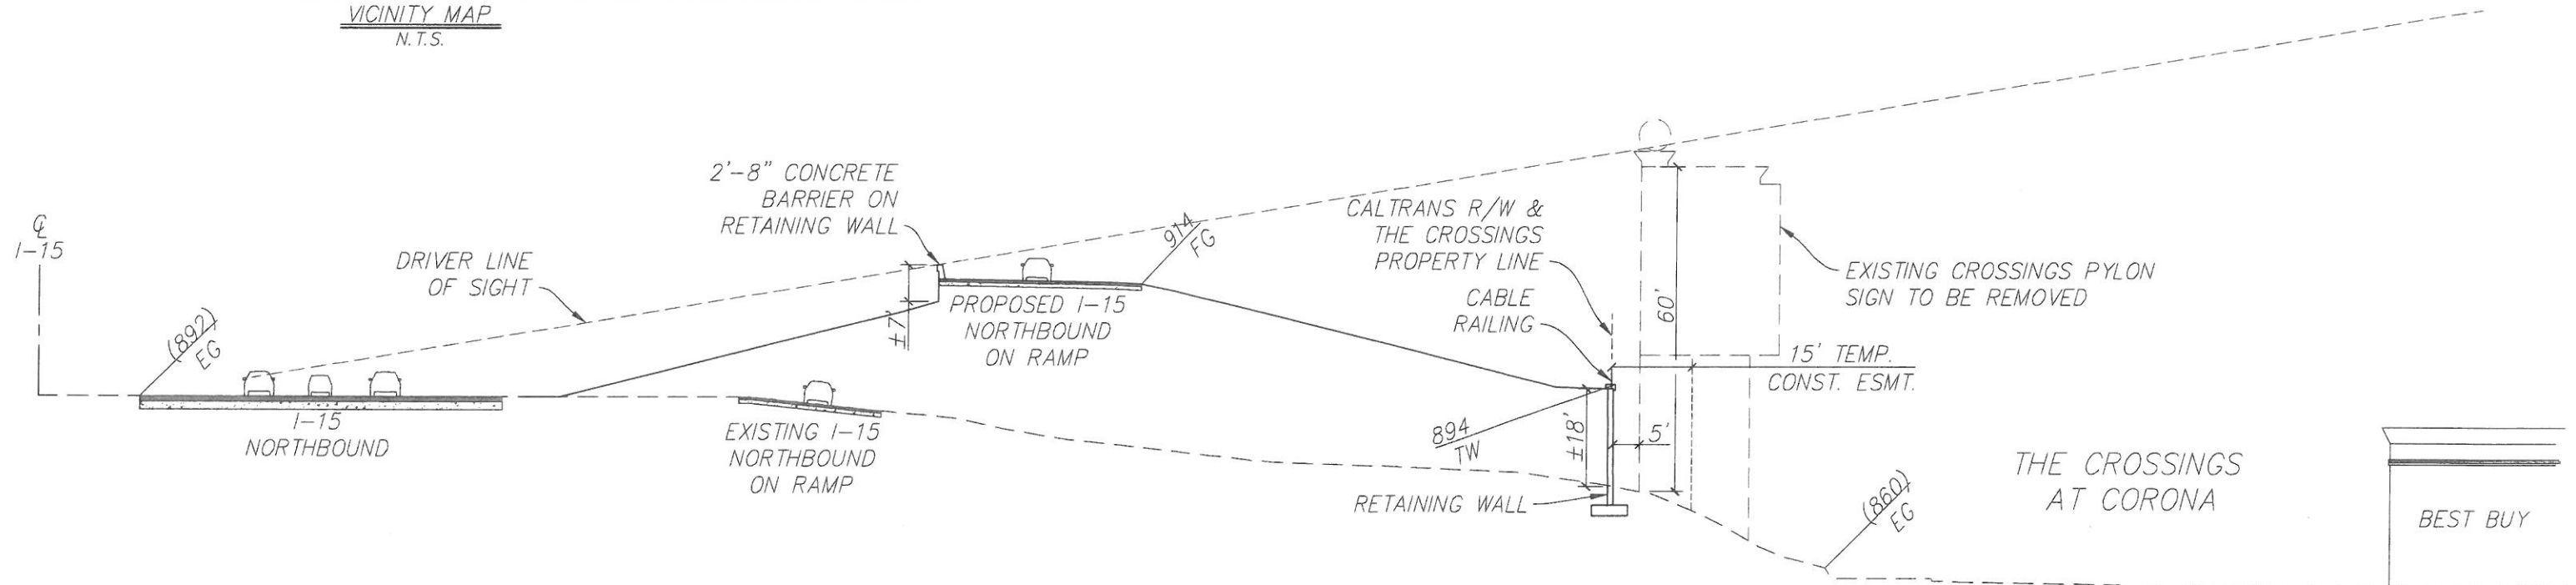

NORTH BOUND ON RAMP AT THE
CROSSINGS EXISTING SOUTH PYLON SIGN
SECTION D-D