



VICINITY MAP
N.T.S.

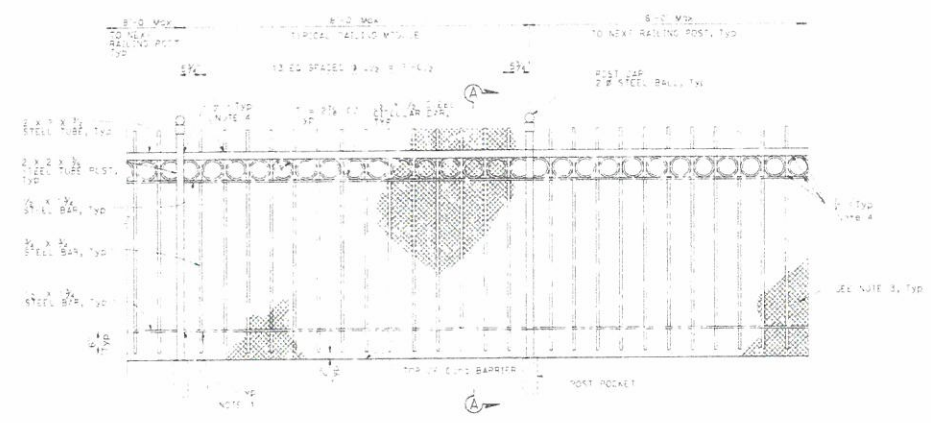

ELEVATION
WROUGHT IRON FENCE DETAIL

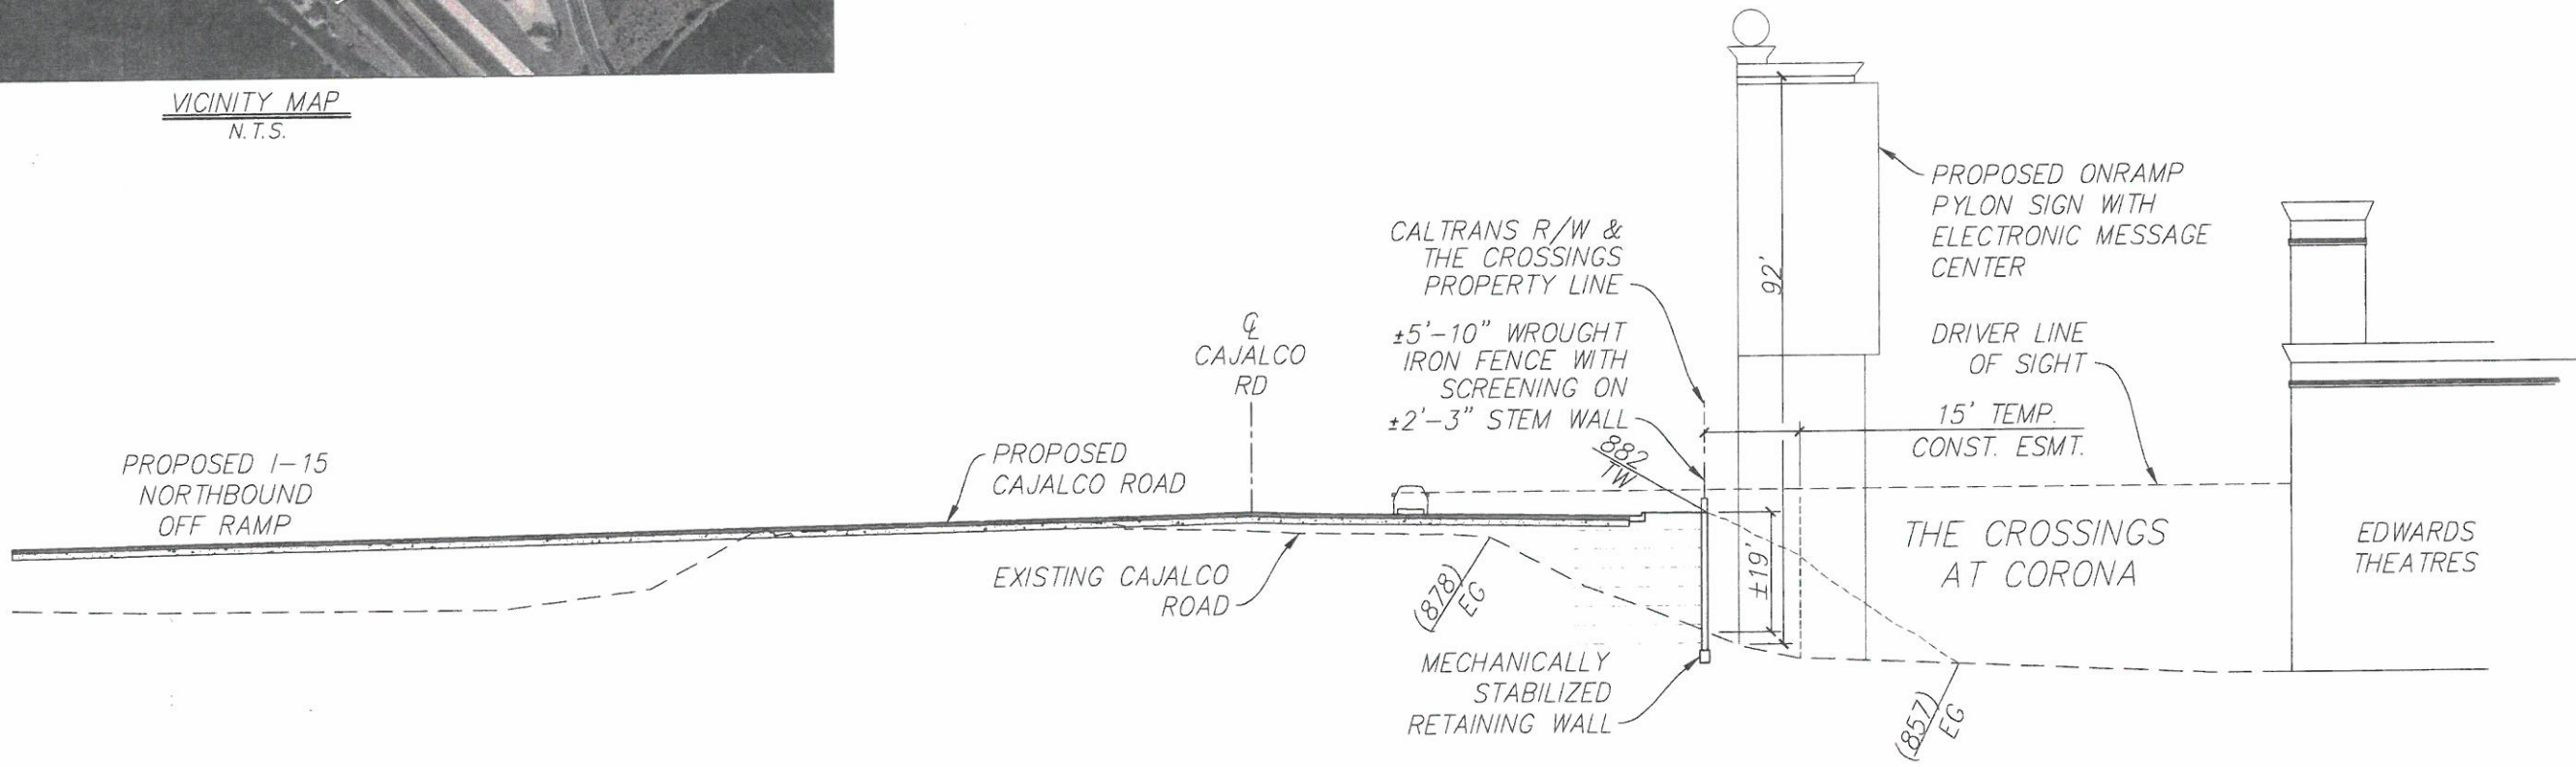

WEST BOUND CAJALCO ROAD AT
NORTHBOUND I-15 OFF RAMP
SECTION A-A