




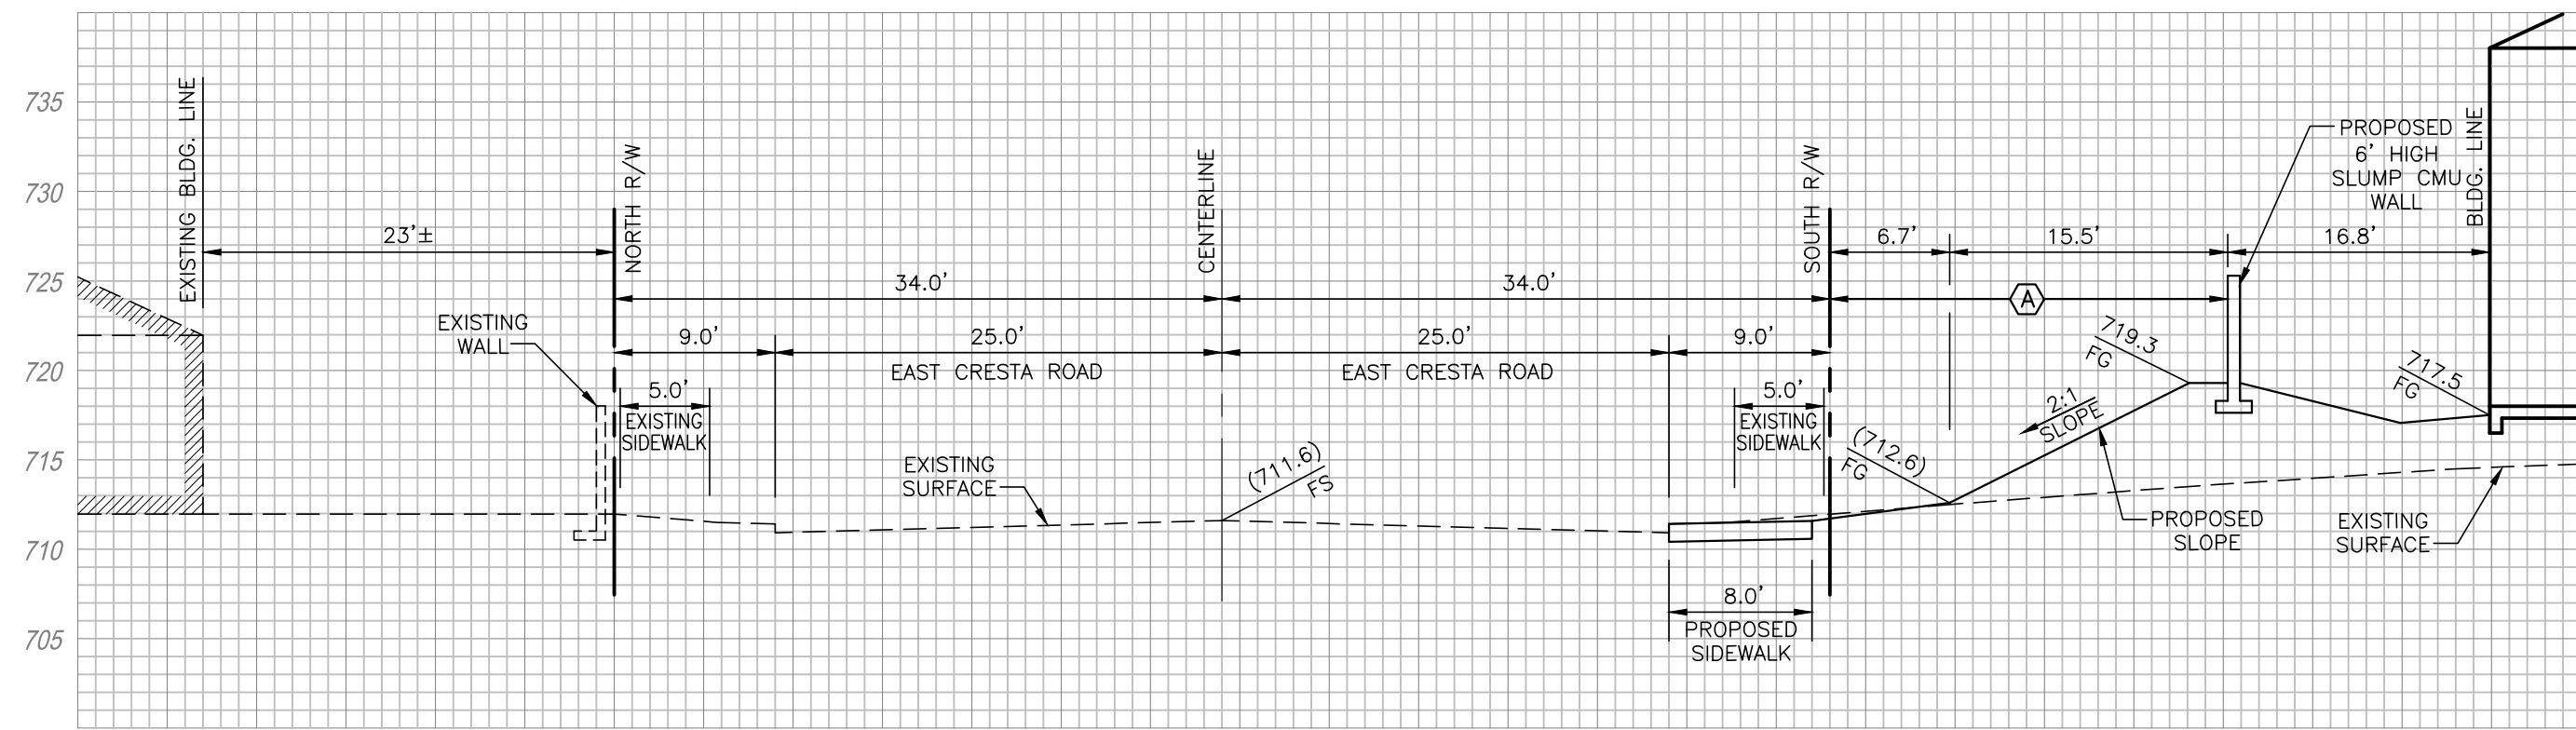


SECTION 'A-A'
SCALE IN FEET
1 inch = 10 ft.

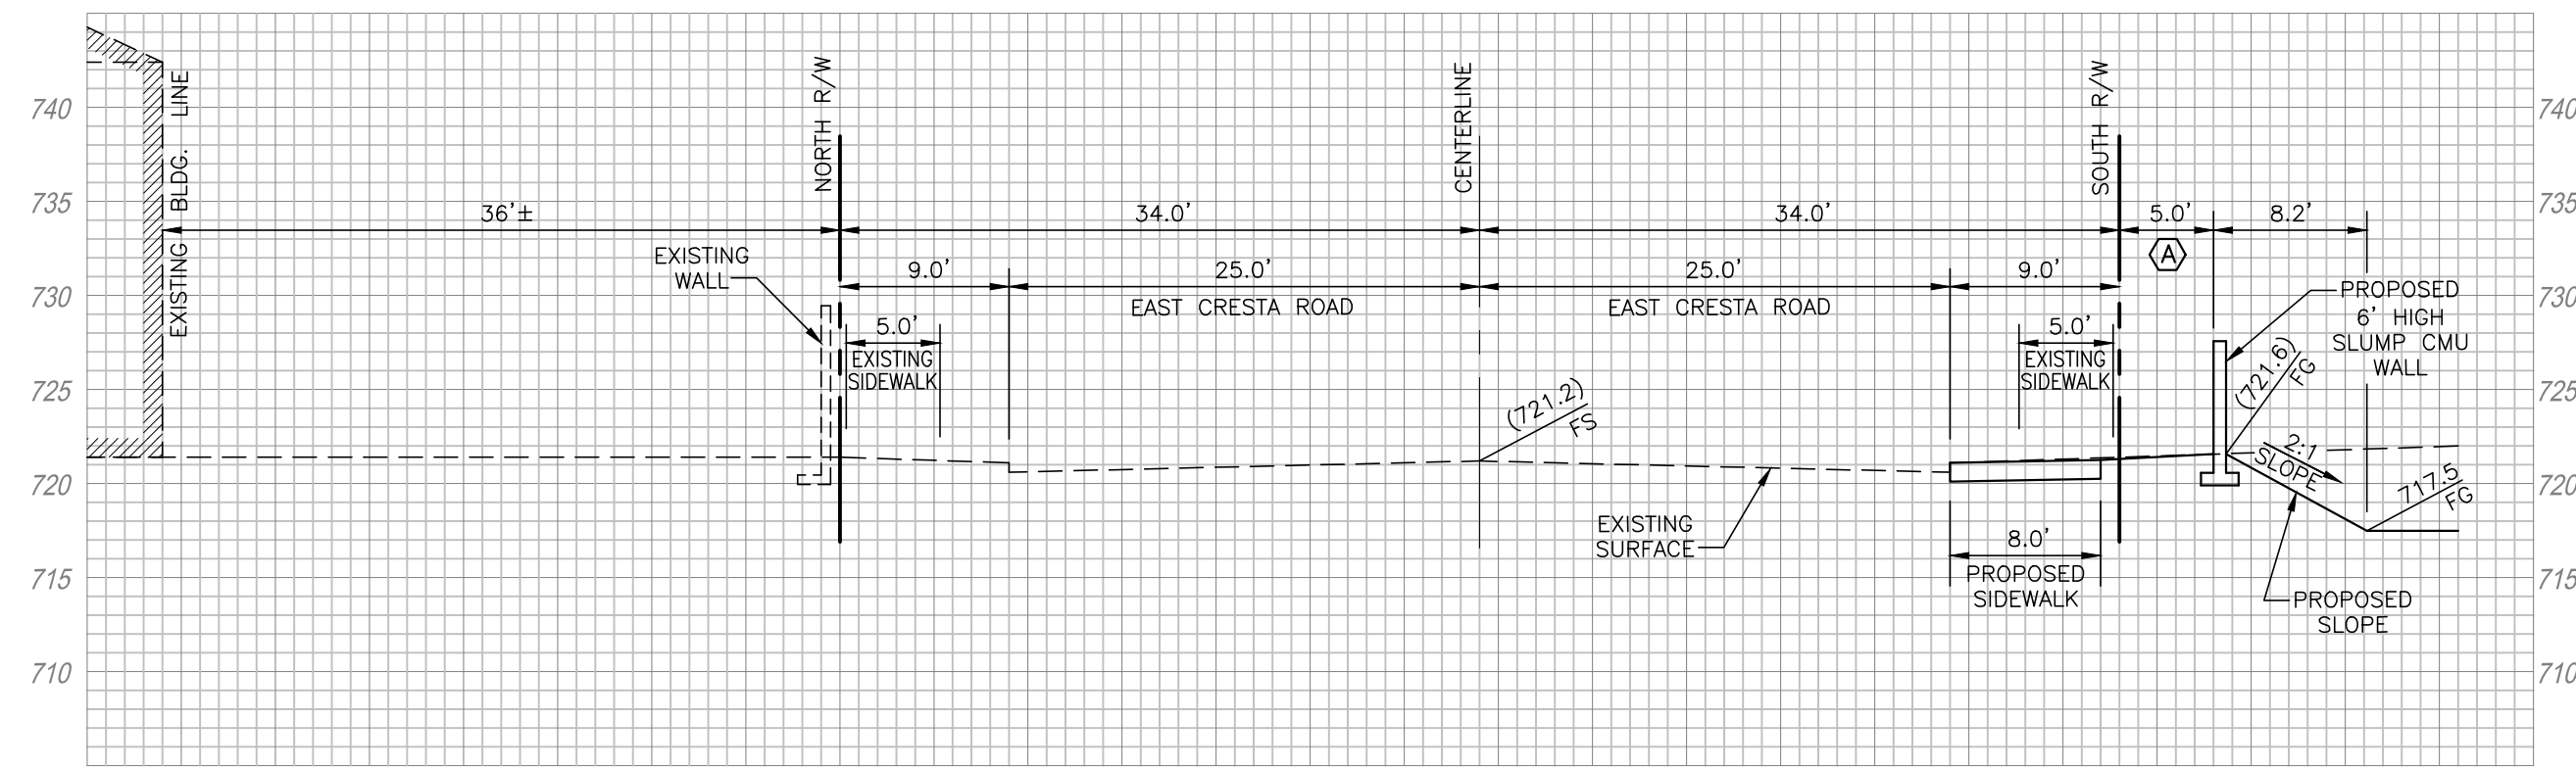

SECTION 'B-B'
SCALE IN FEET
1 inch = 10 ft.

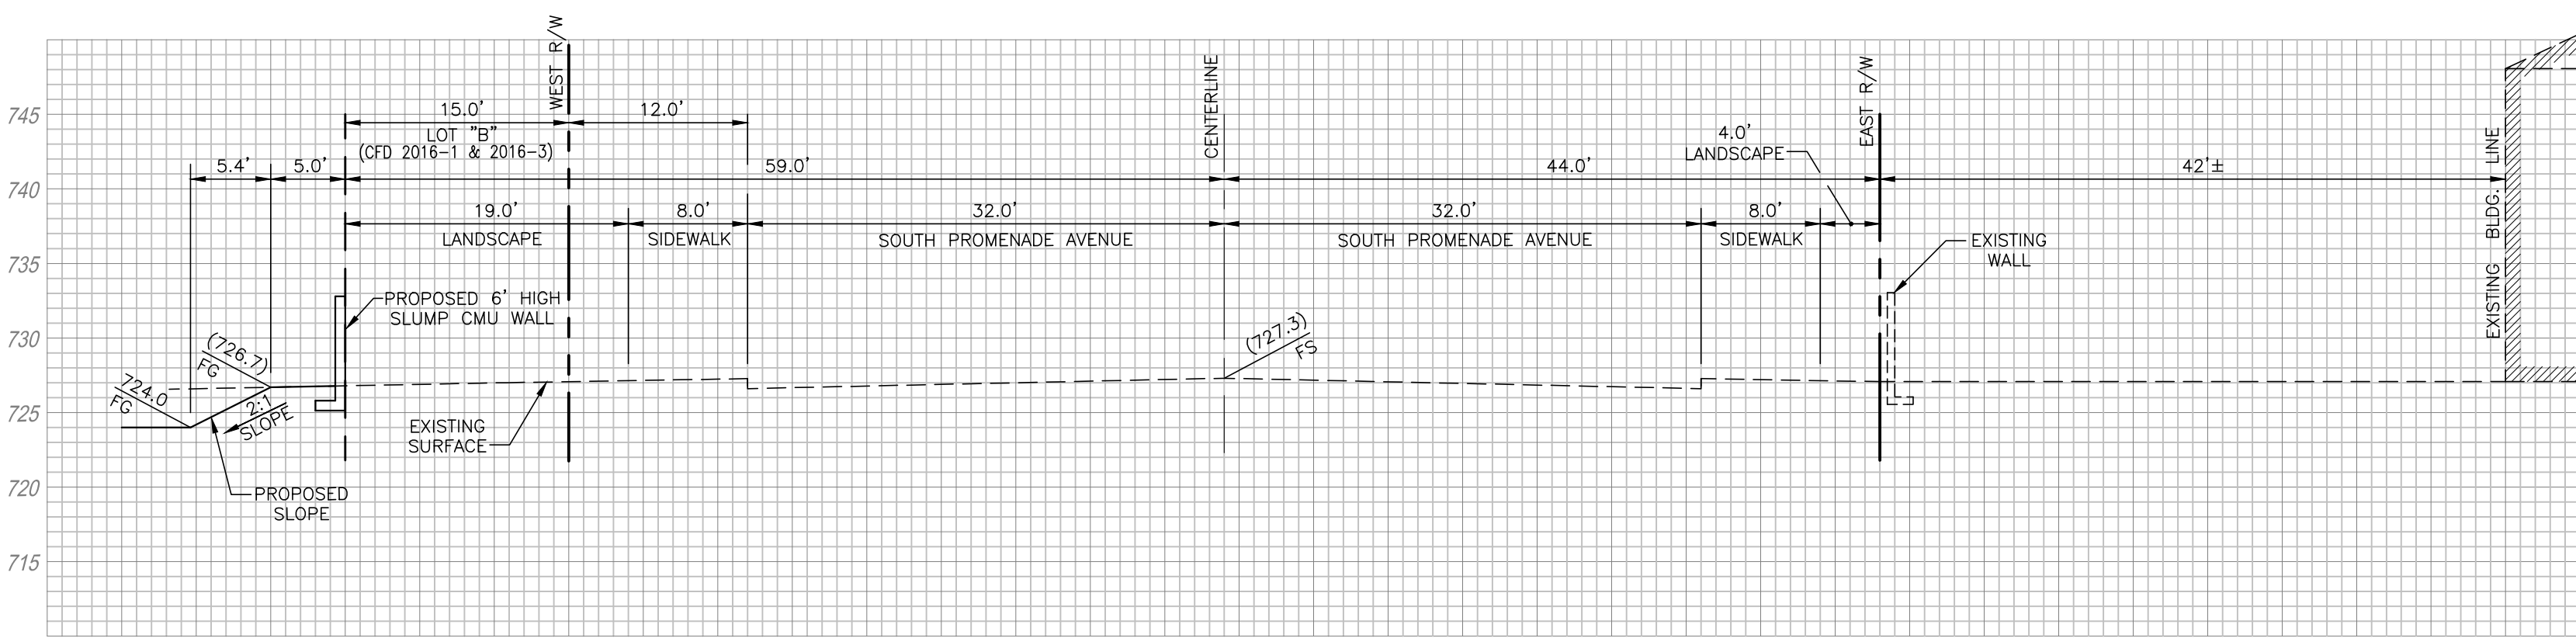


SECTION 'C-C'
SCALE IN FEET
1 inch = 10 ft.

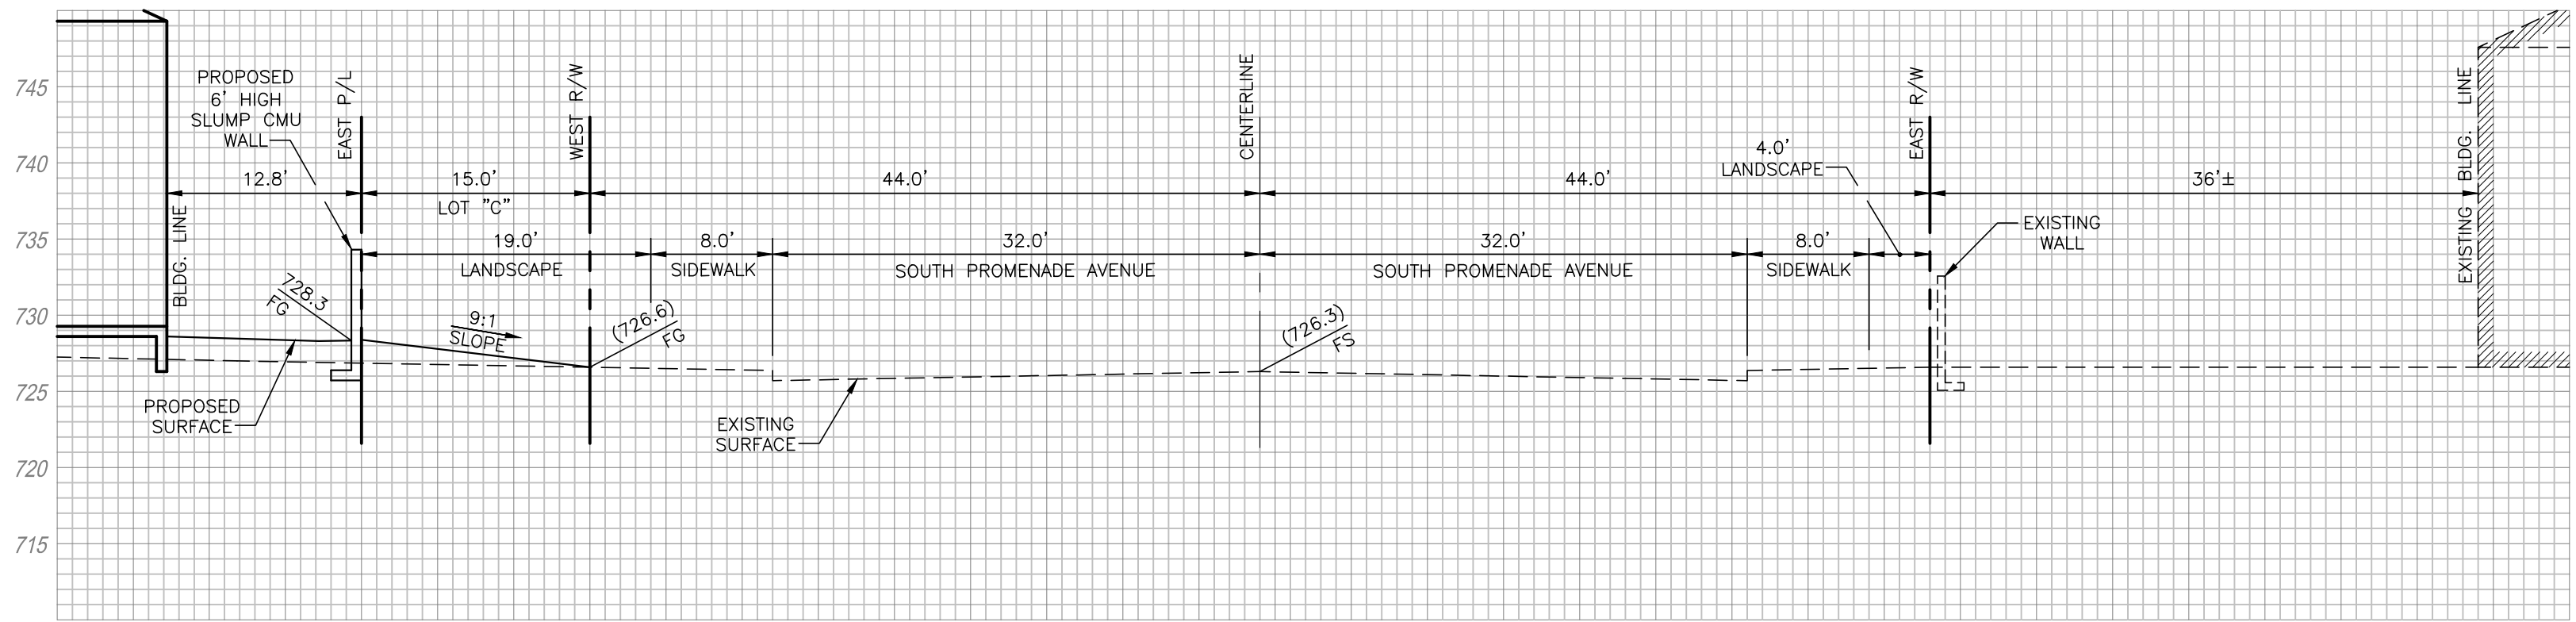


SECTION 'D-D'
SCALE IN FEET
1 inch = 10 ft.




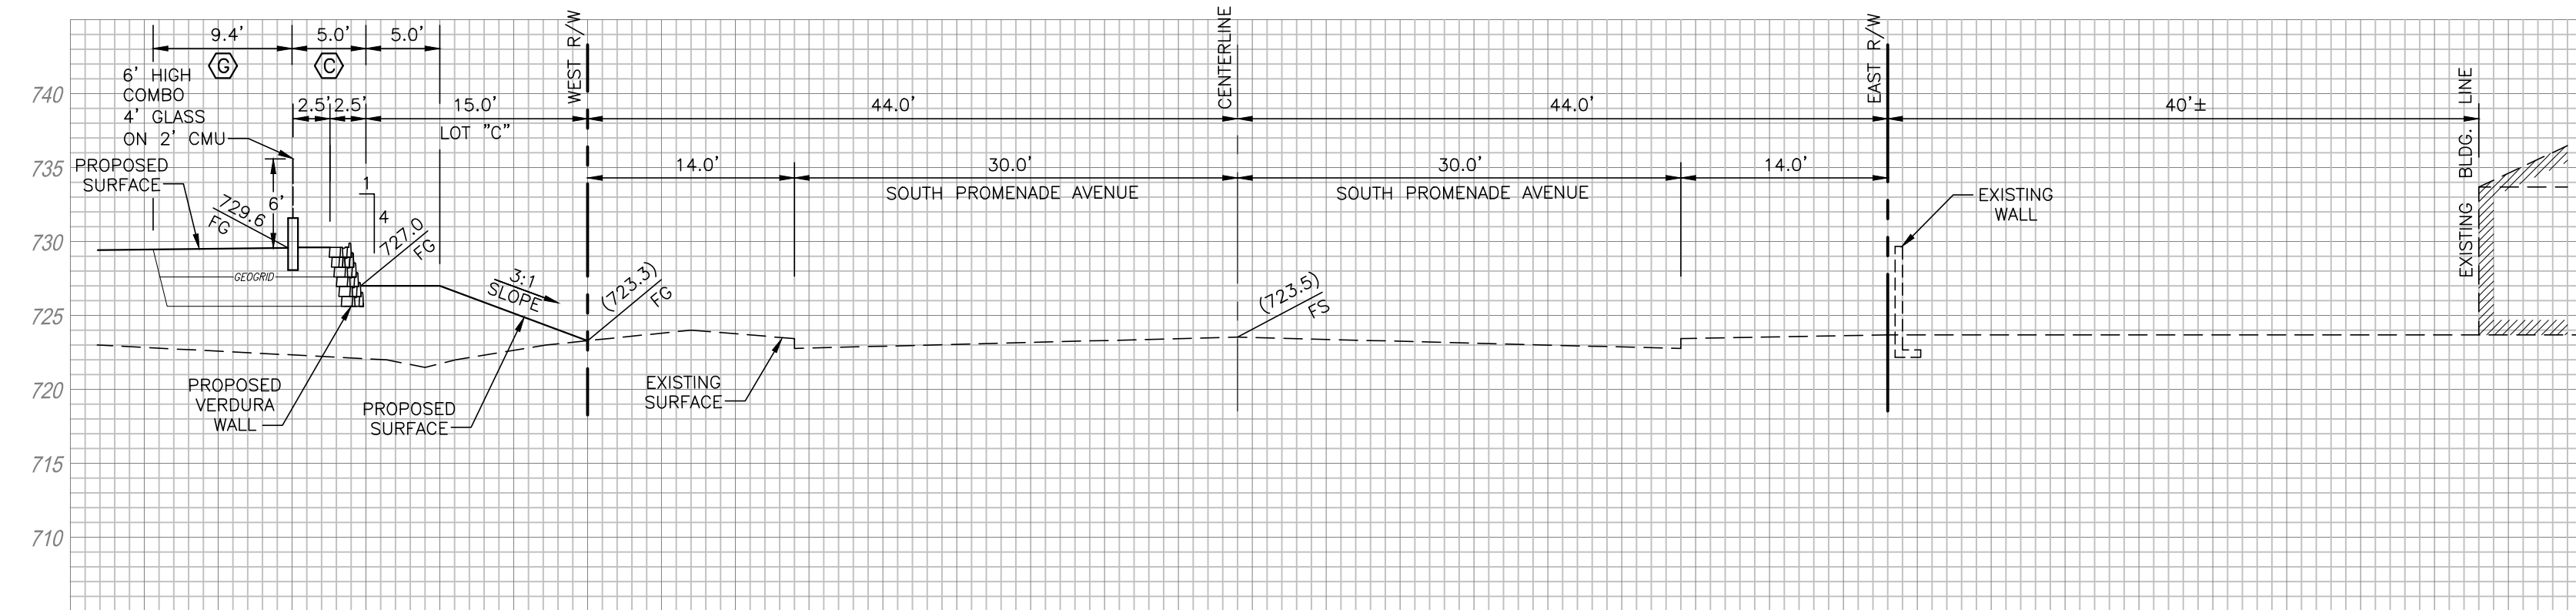


SCALE IN FEET
1 inch = 10 ft.

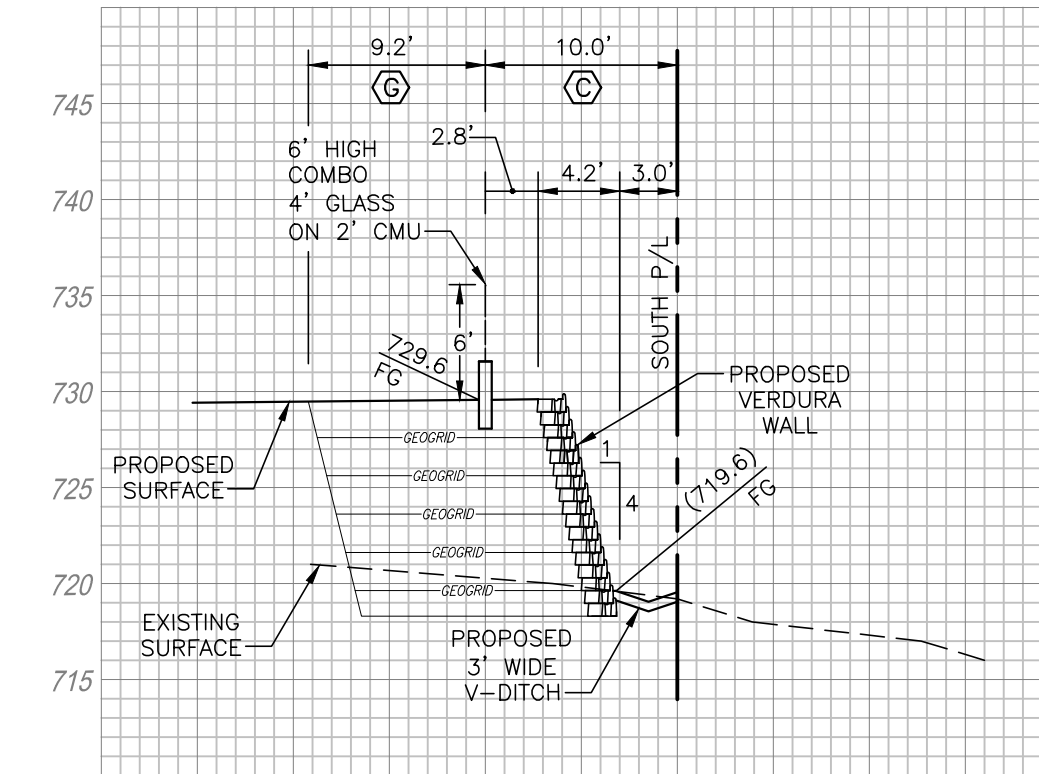


SCALE IN FEET
1 inch = 10 ft.

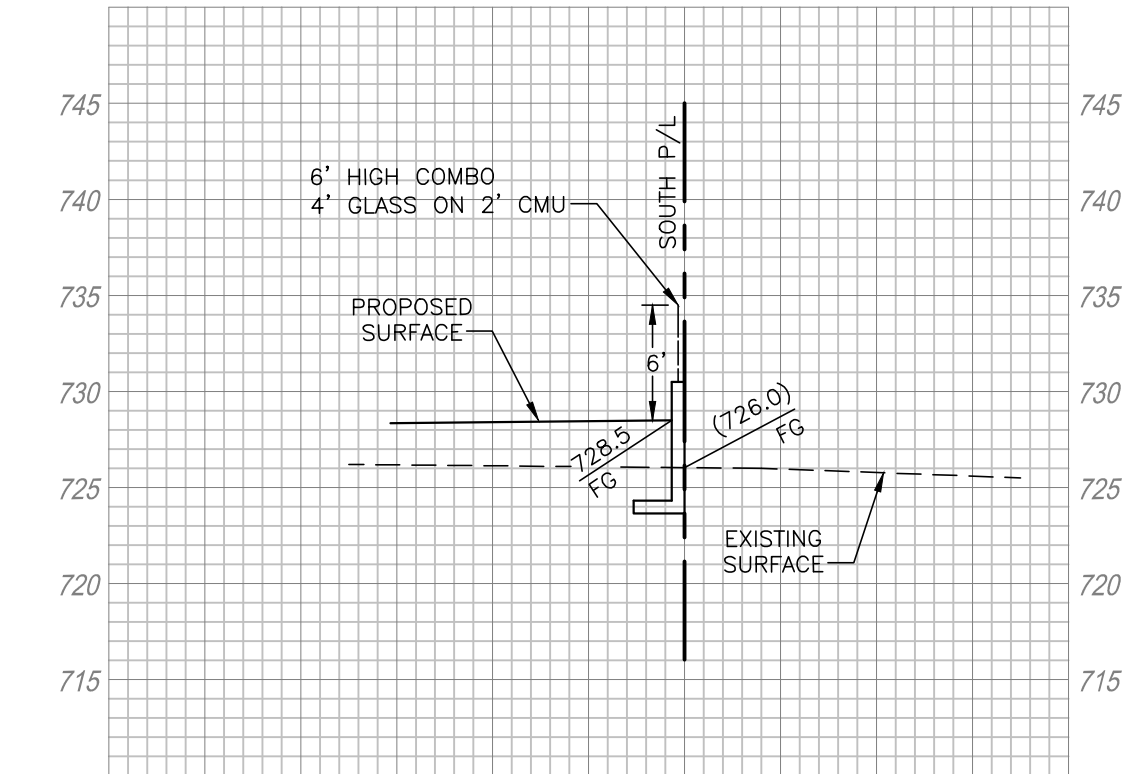


SCALE IN FEET
1 inch = 10 ft.

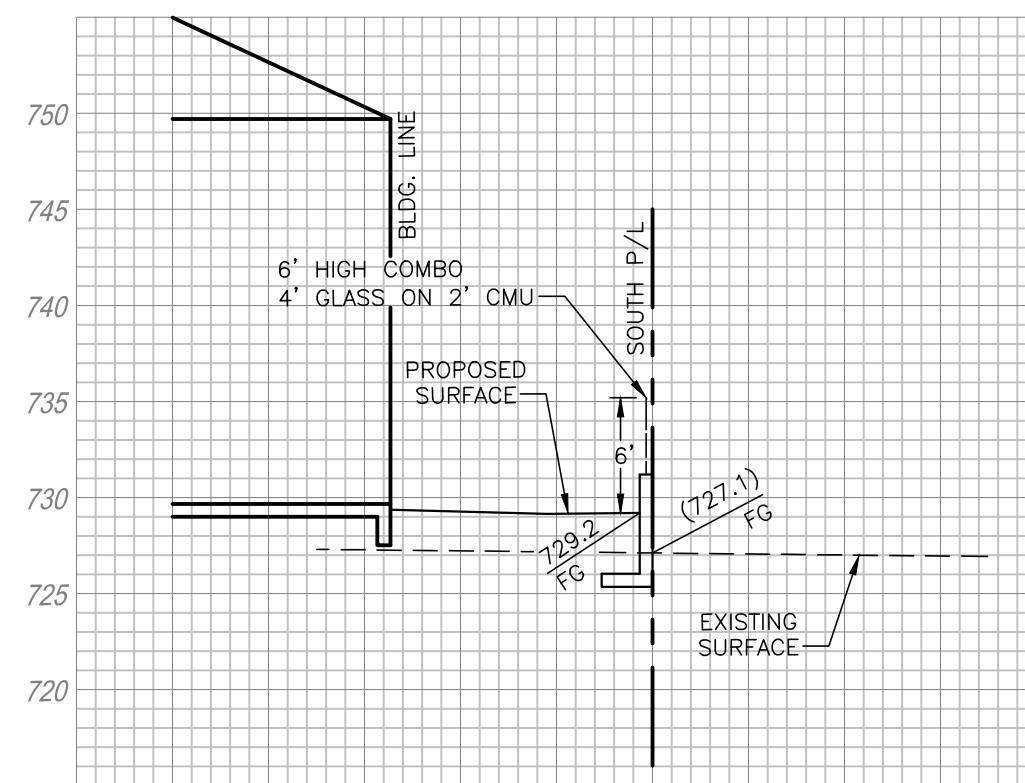


SCALE IN FEET
1 inch = 10 ft.

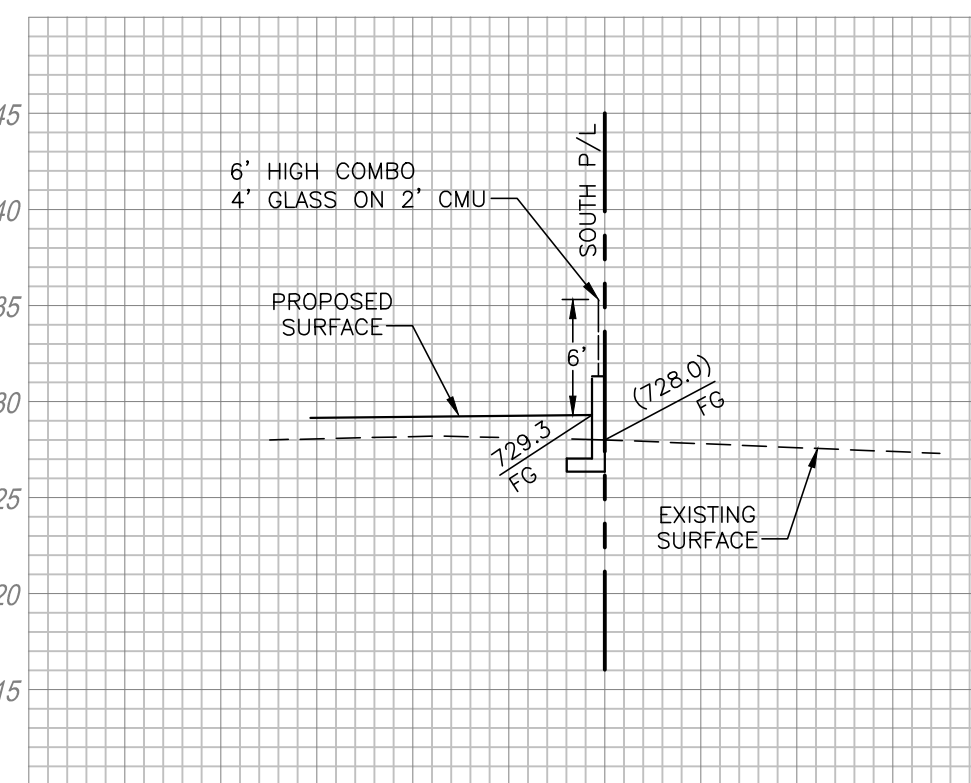


SCALE IN FEET
1 inch = 10 ft.

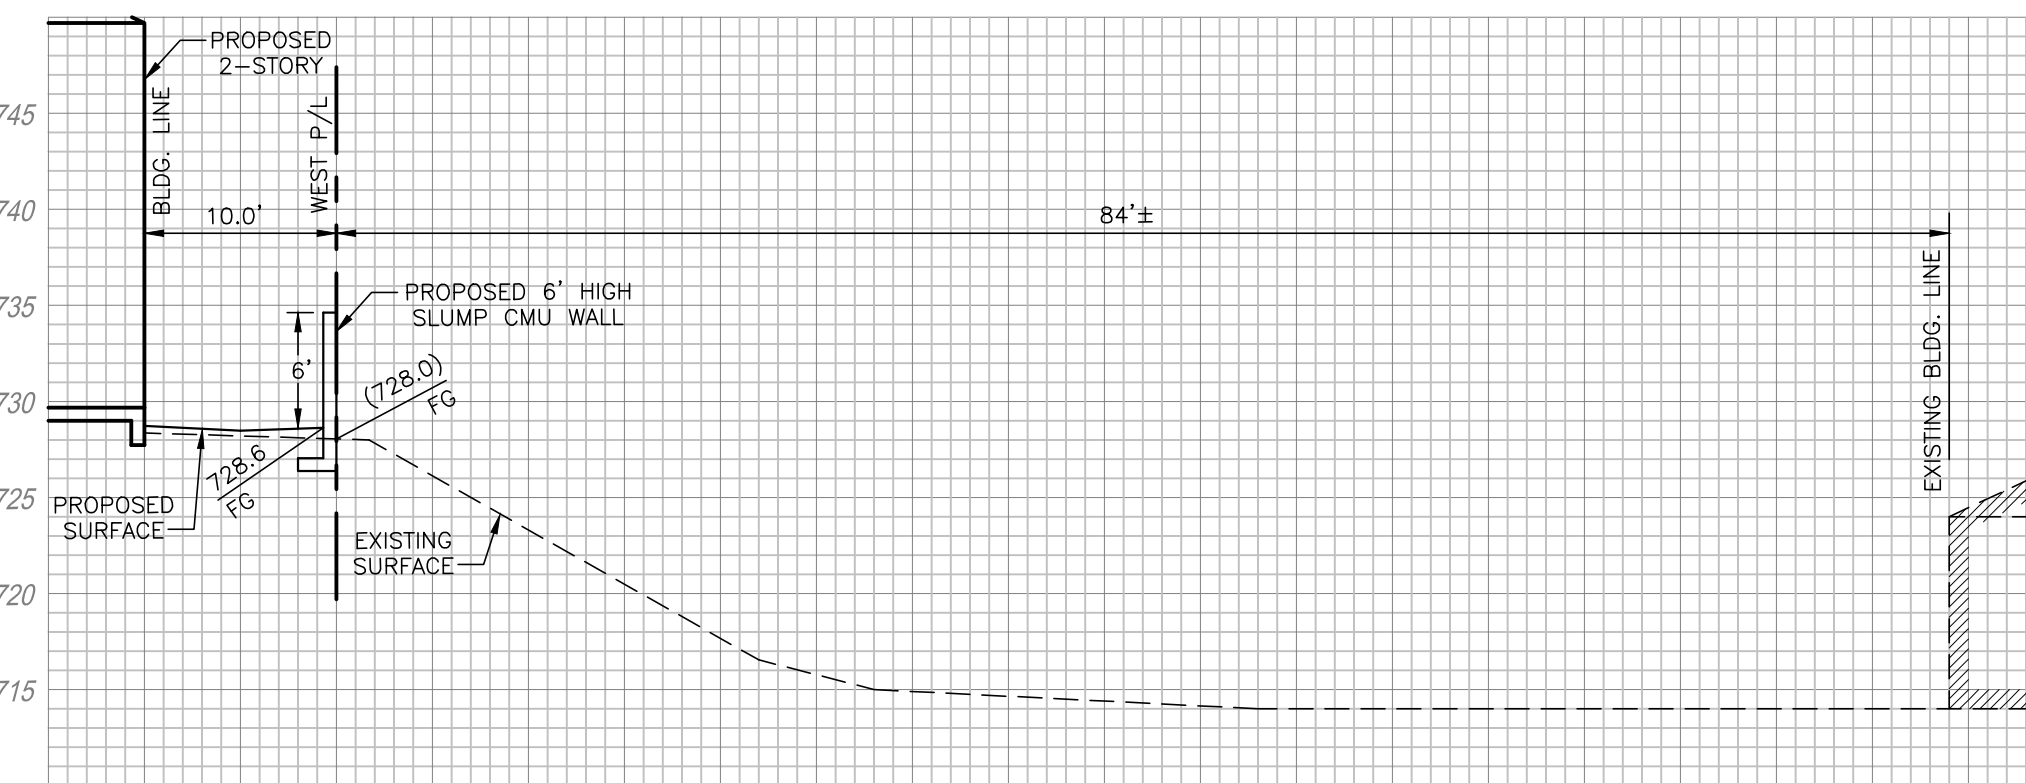


SCALE IN FEET
1 inch = 10 ft.

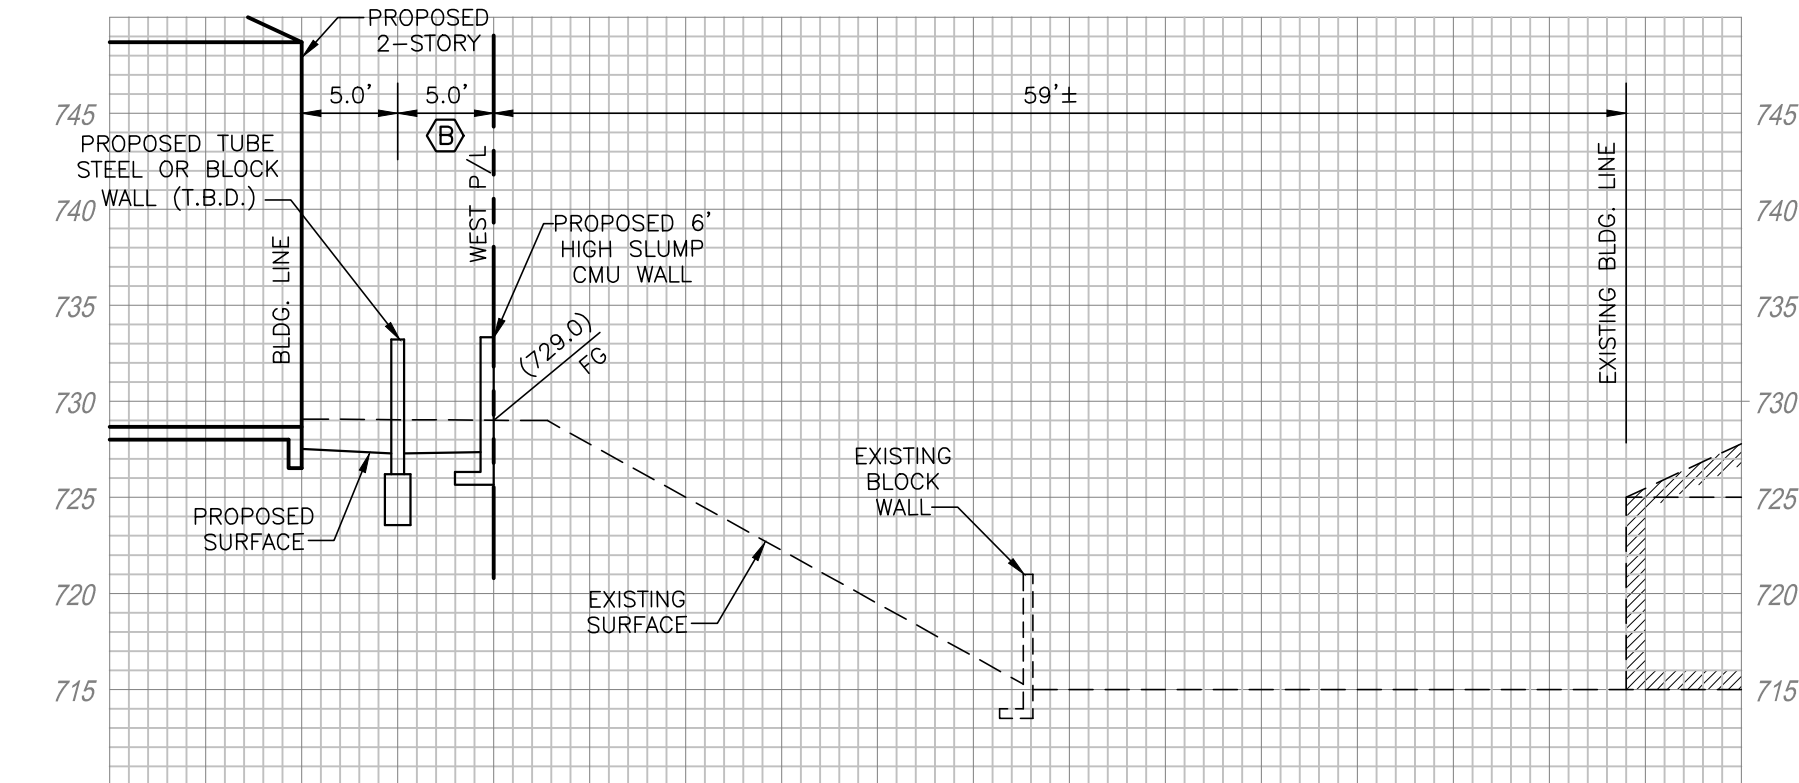


SCALE IN FEET
1 inch = 10 ft.

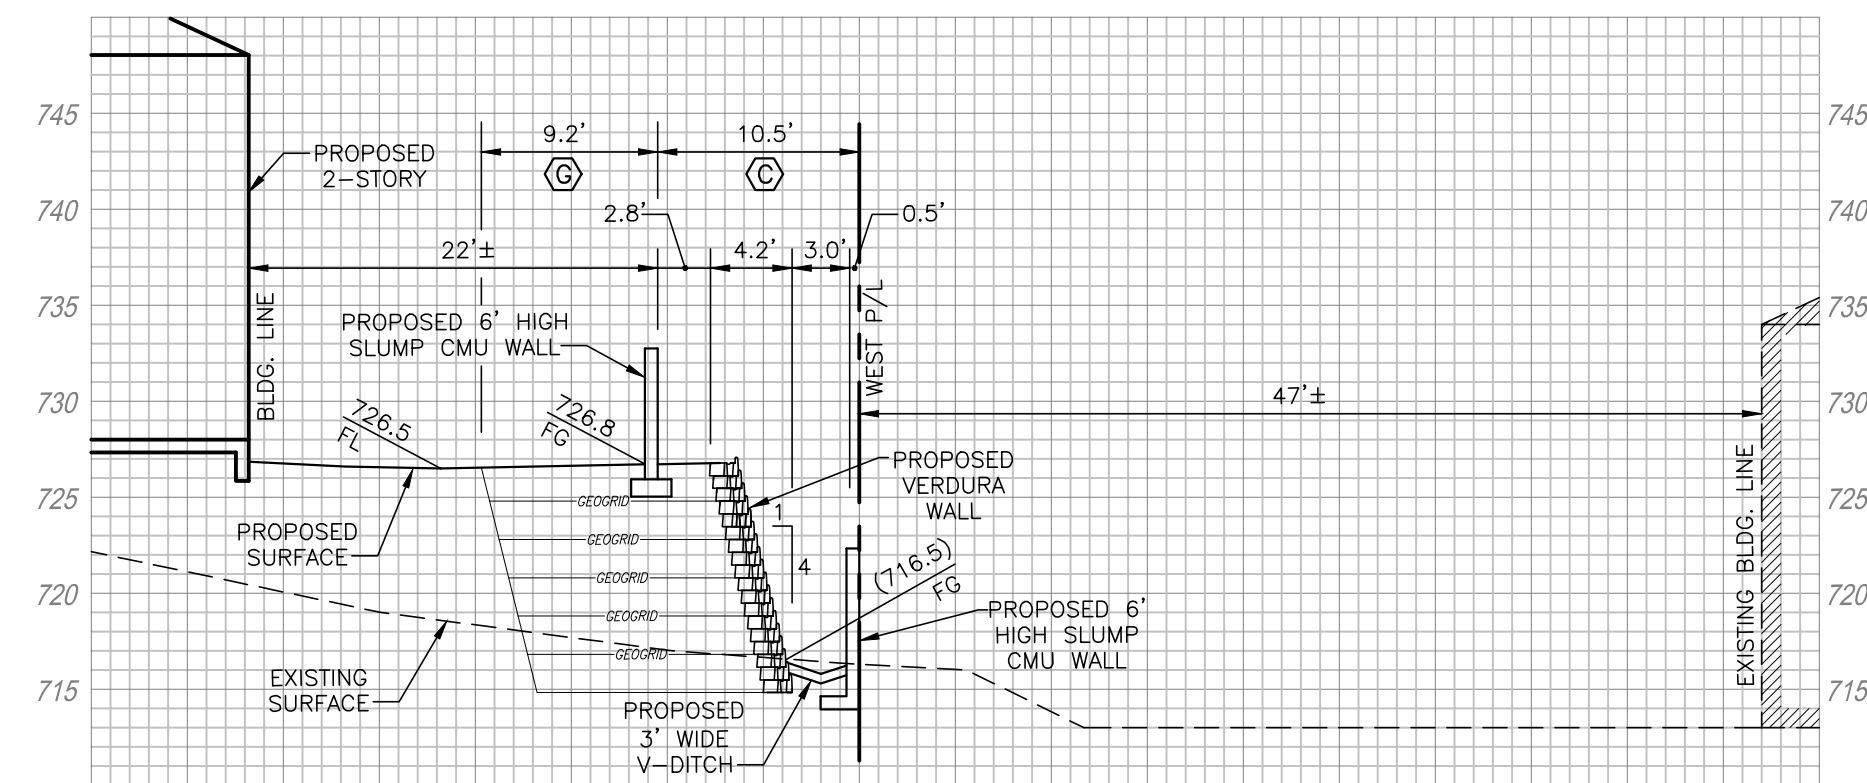

SCALE IN FEET
1 inch = 10 ft.

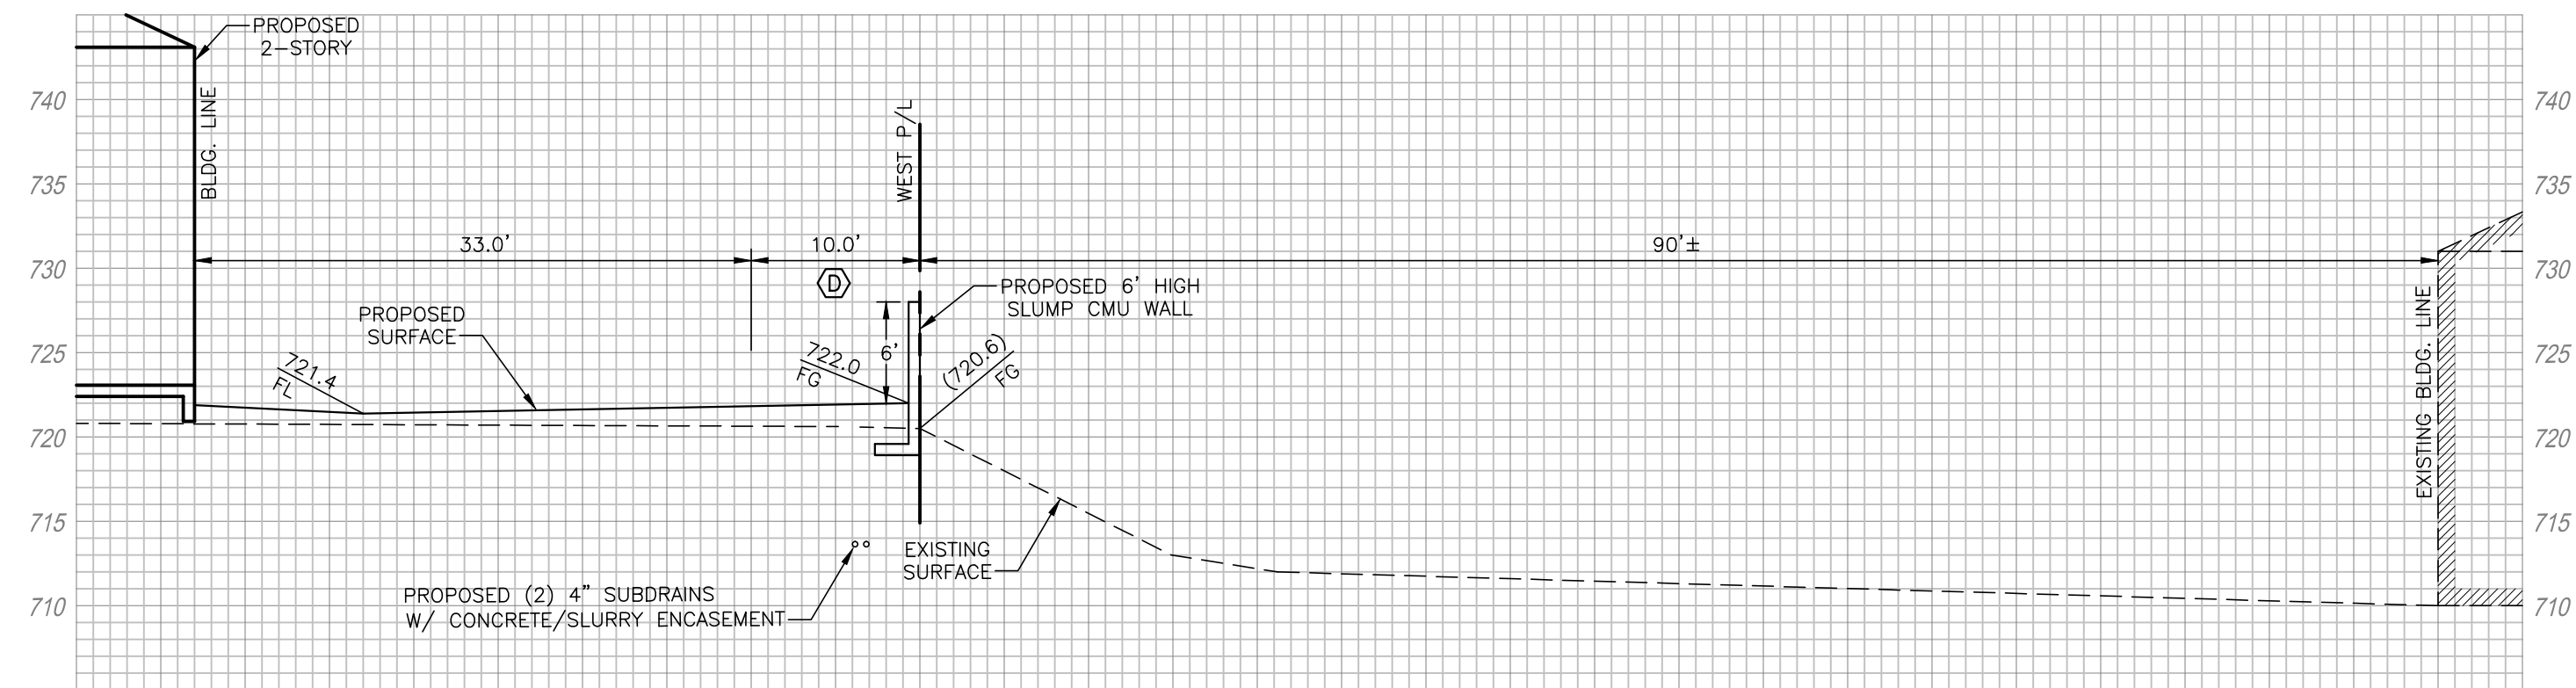

SCALE IN FEET
1 inch = 10 ft.

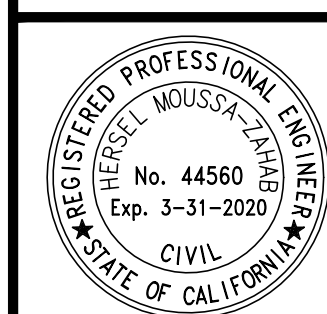

Designed by LDC	Drawn by LDC	Checked by LDC
PLANS PREPARED UNDER SUPERVISION OF		
Date _____ HERSEL MOUSSA-ZAHAB R.C.E. No. 44560		

Reference Plans for
these Improvements

Date	By	REVISIONS
------	----	-----------

	Scale	AS NOTED
App'd		

Engineering _____
Planning _____
DWP _____


Approved By:

Tom Koper
City Engineer
R.C.E. No. _____


Date _____

CITY OF CORONA
CONCEPTUAL GF
TENTATIVE TRACT I

EXHIBIT D3

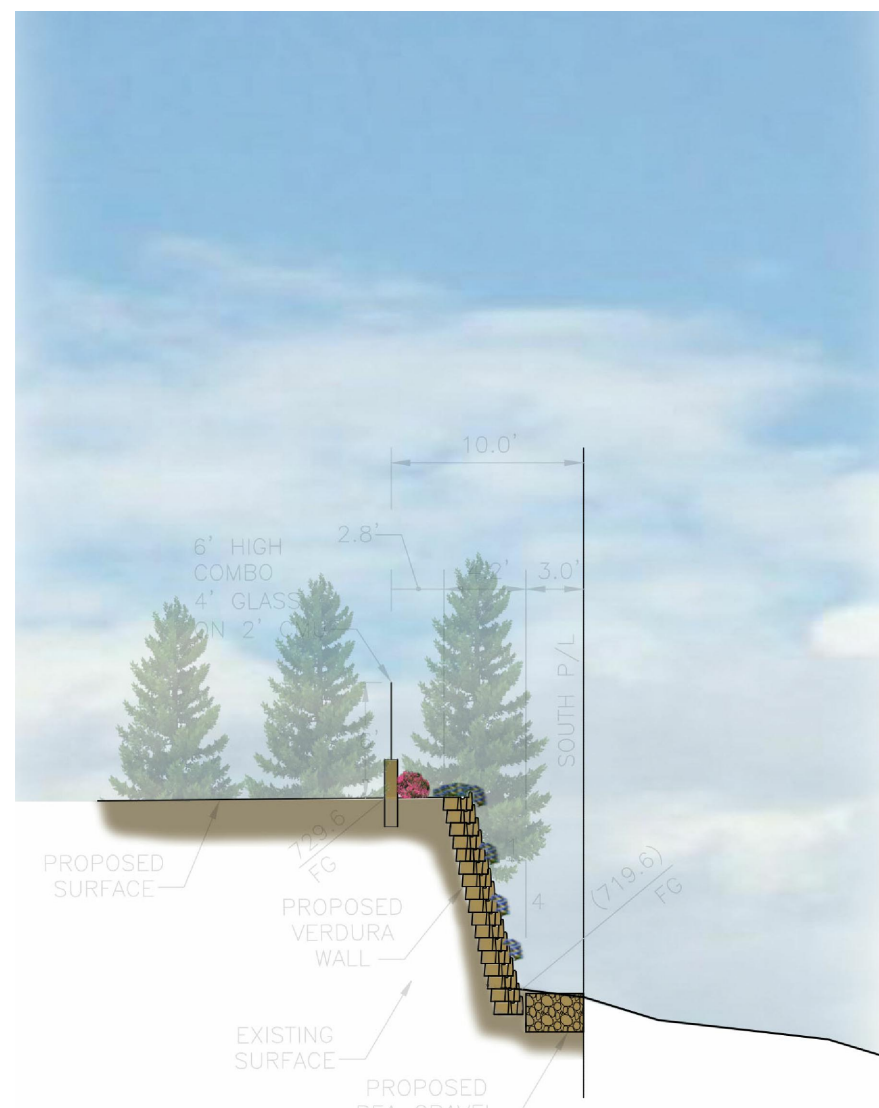


Section F-F
Scale: 1" = 10'-0"

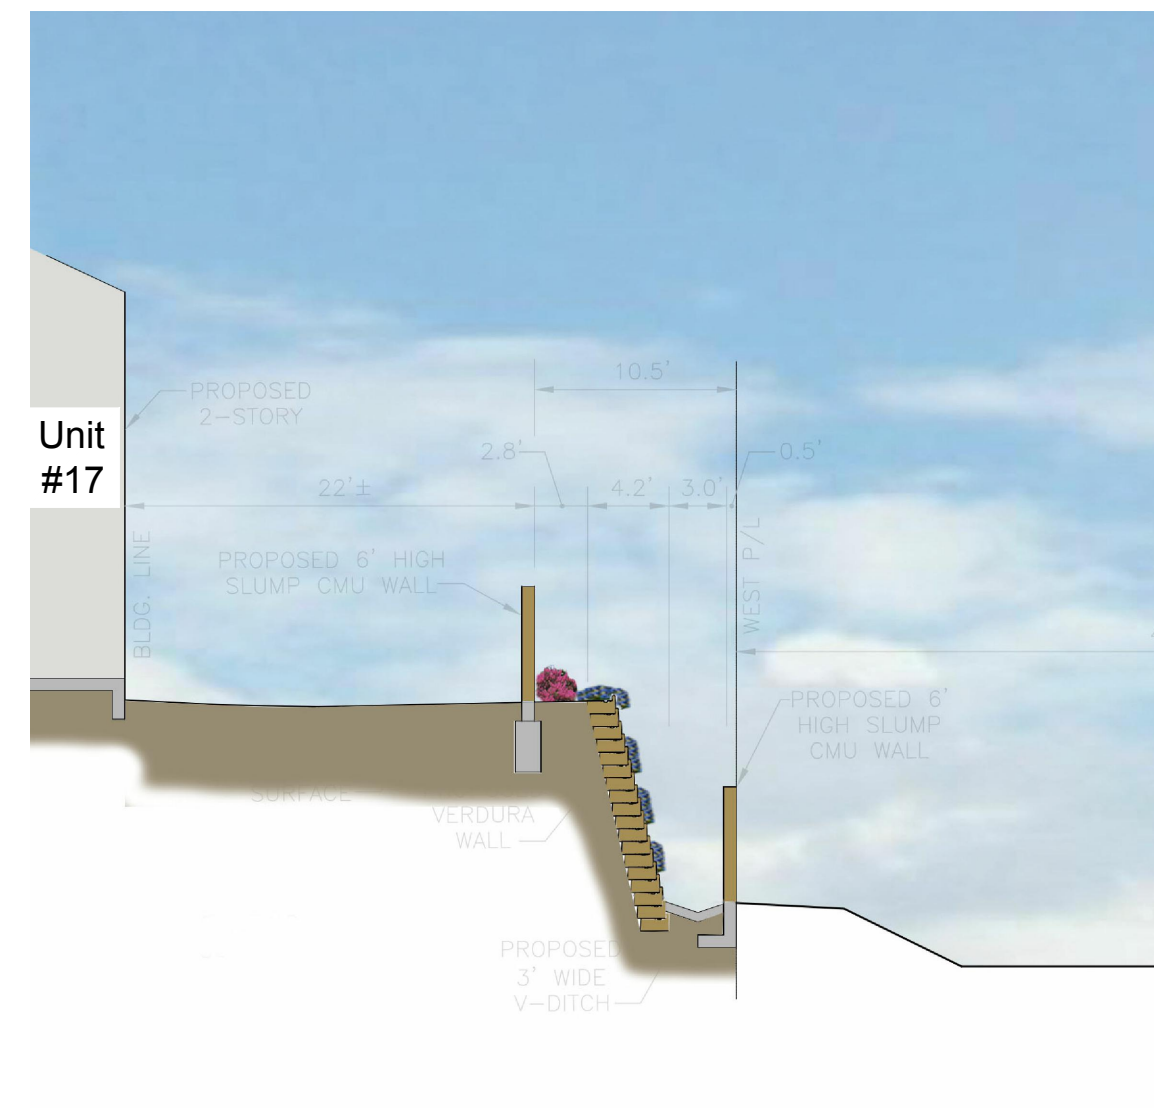


Section L-L
Scale: 1" = 10'-0"




Section N-N
Scale: 1" = 10'-0"

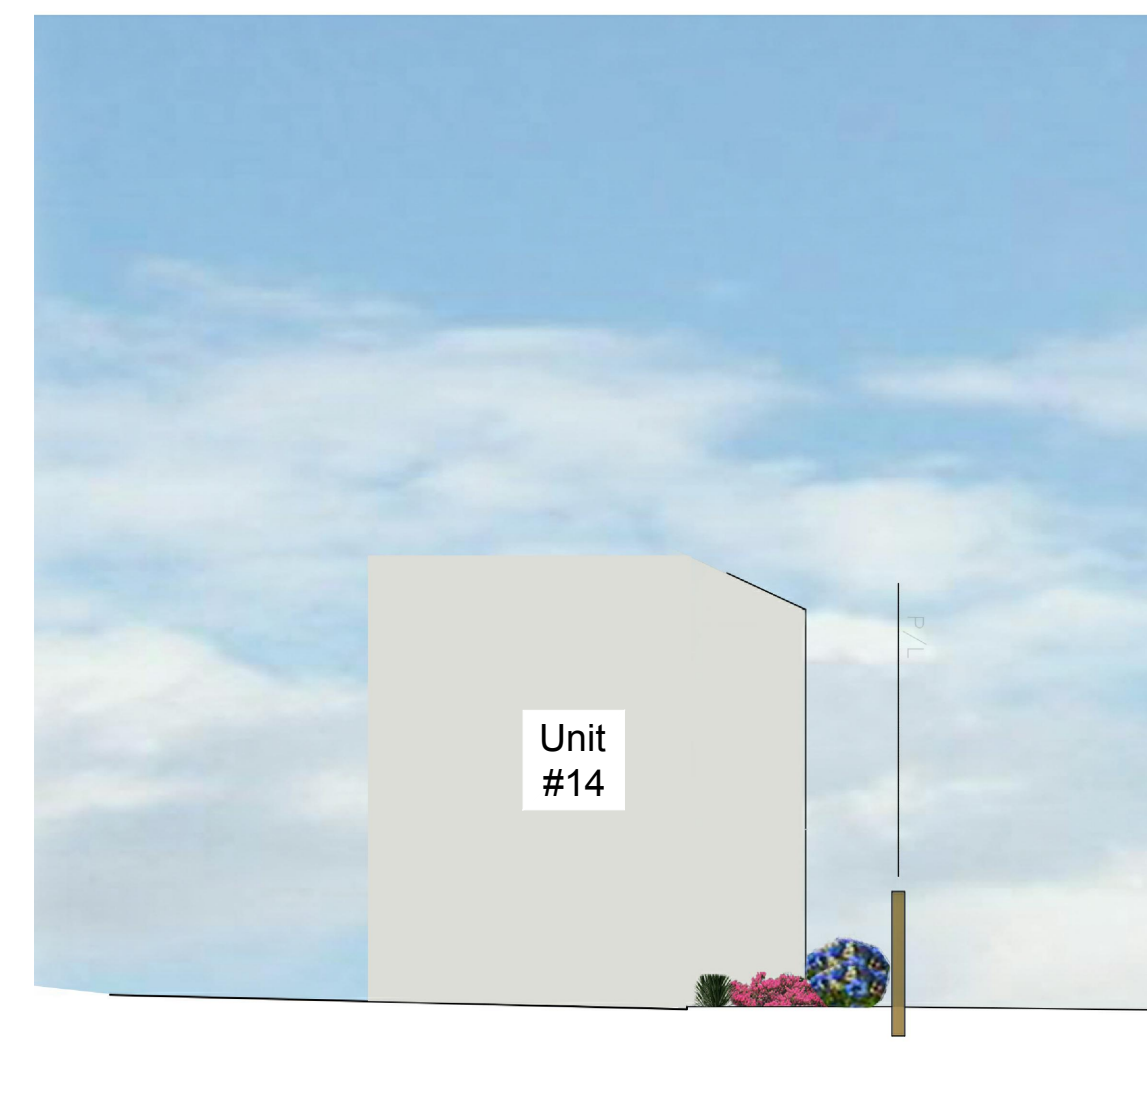


Section O-O
Scale: 1" = 10'-0"

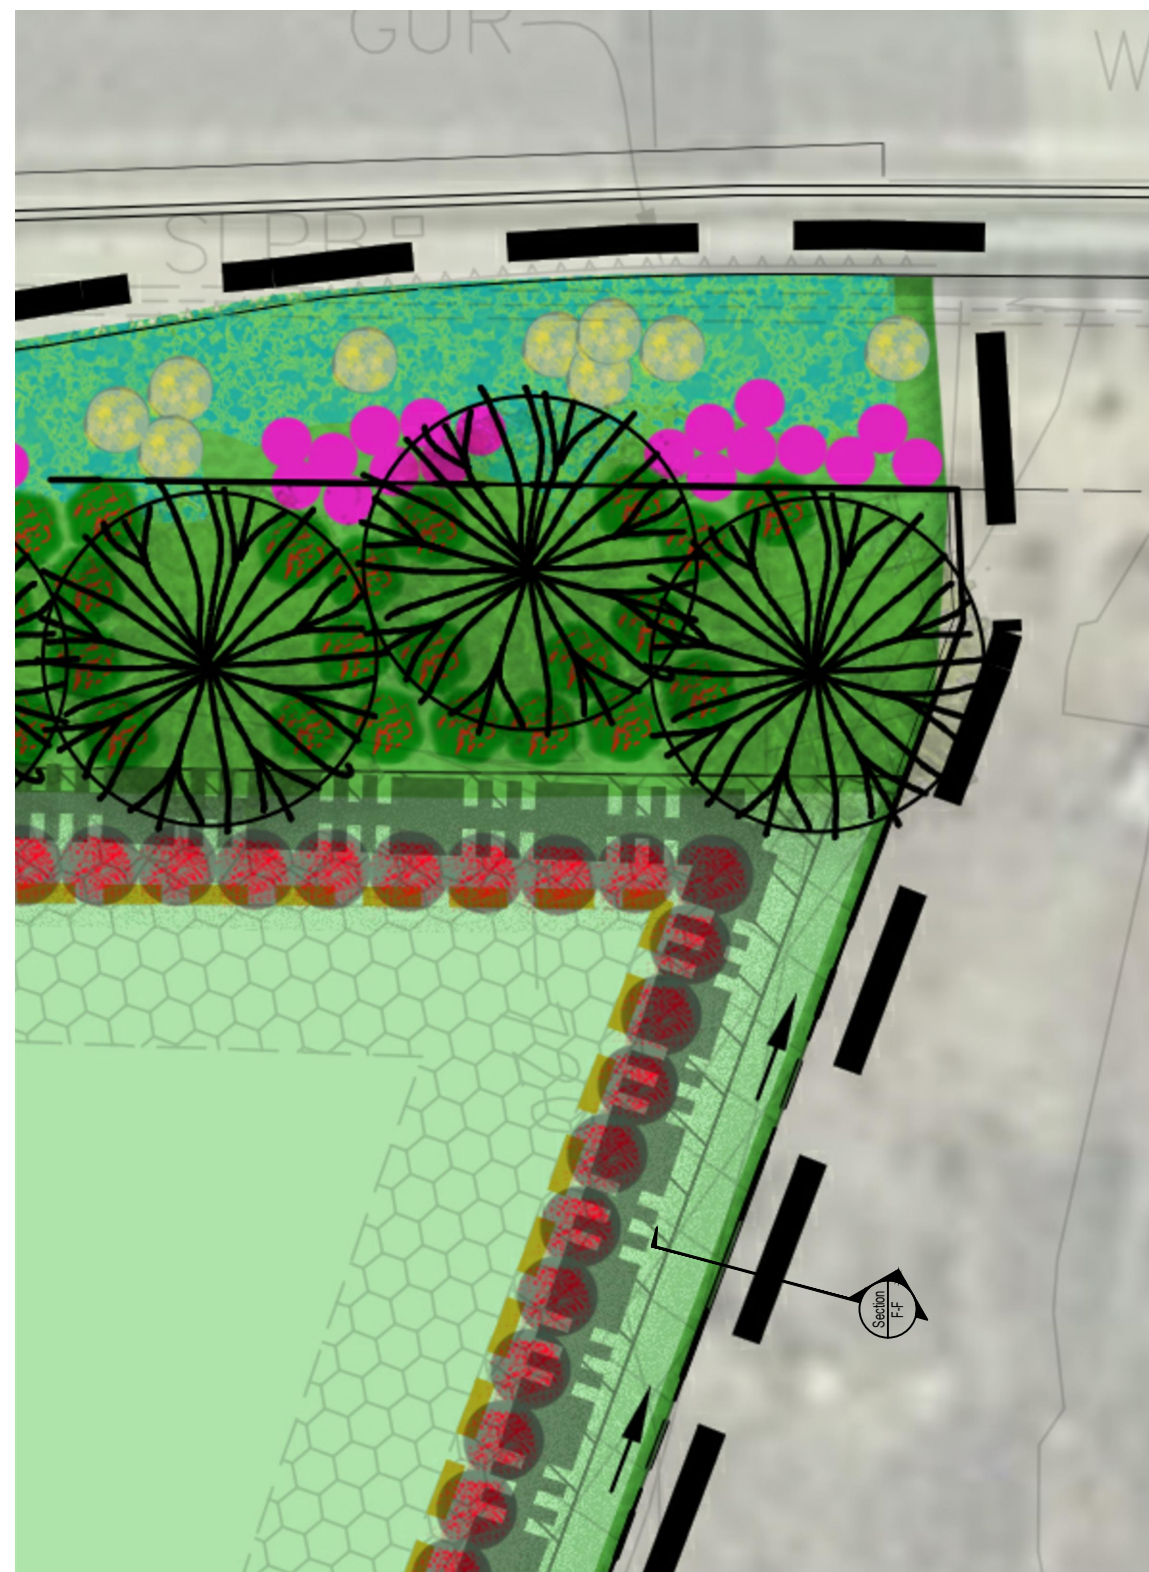

Plan View
Scale: 1" = 10'-0"

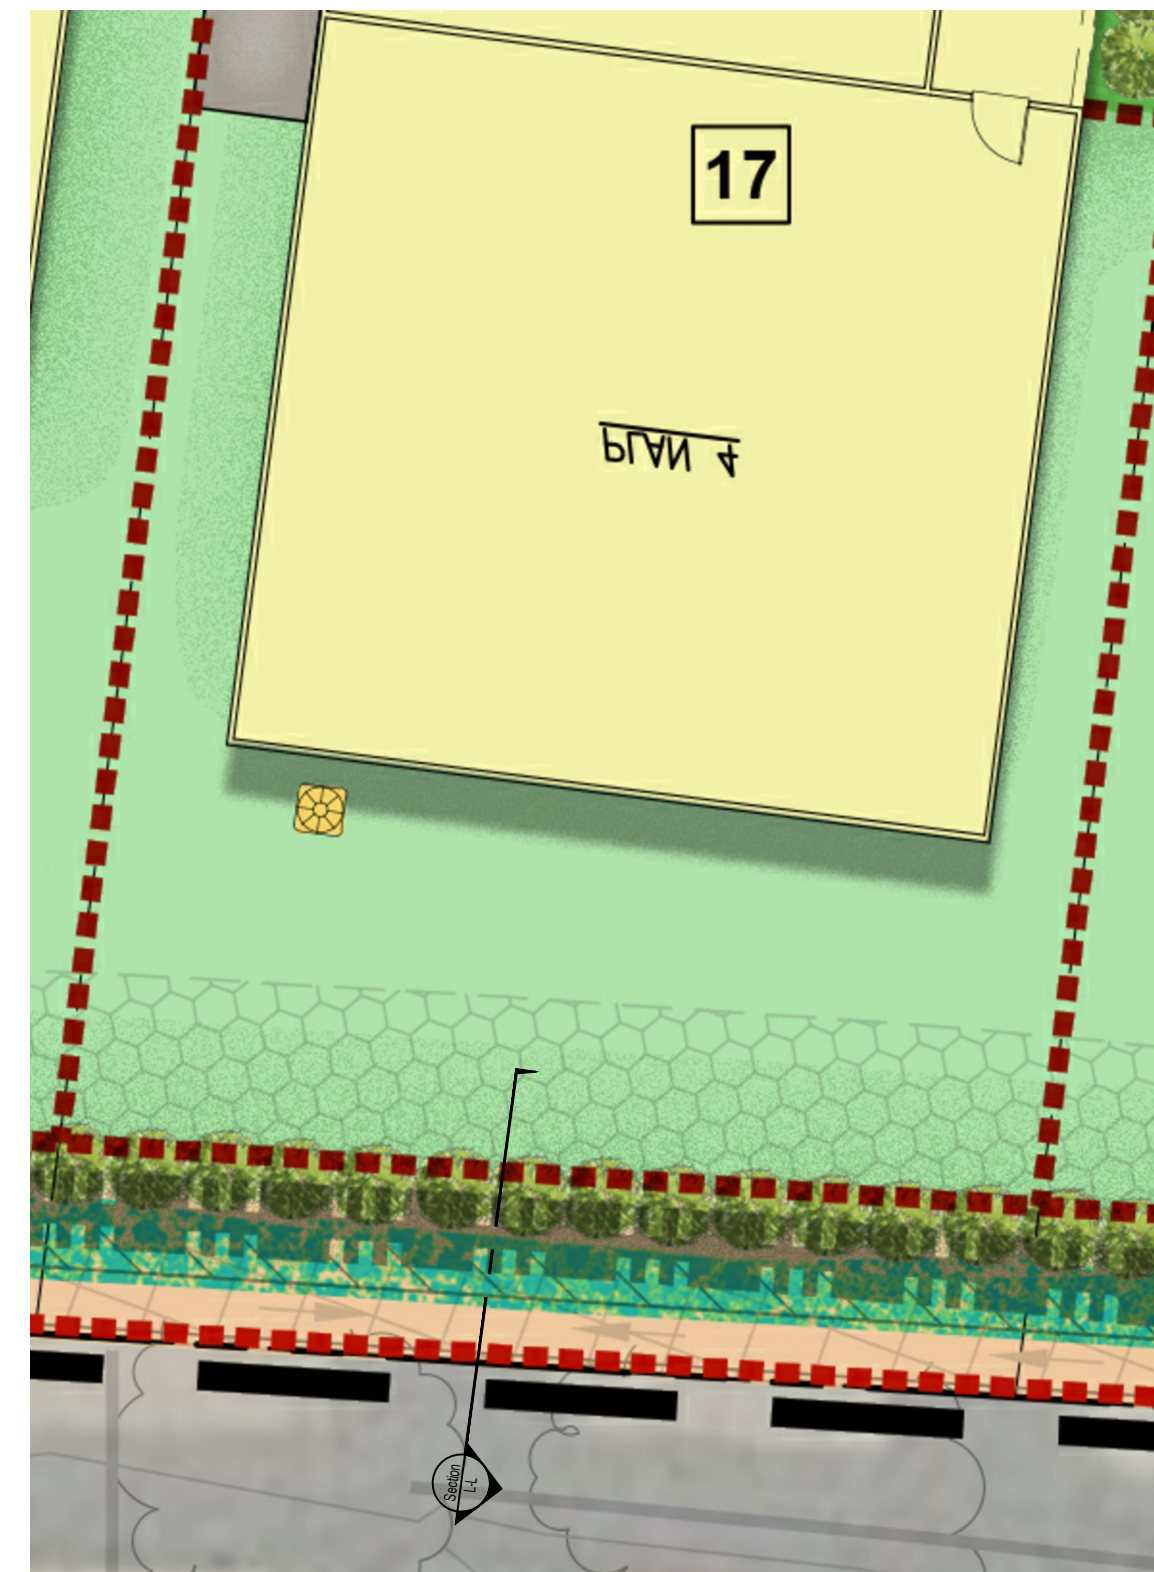


Plan View
Scale: 1" = 10'-0"

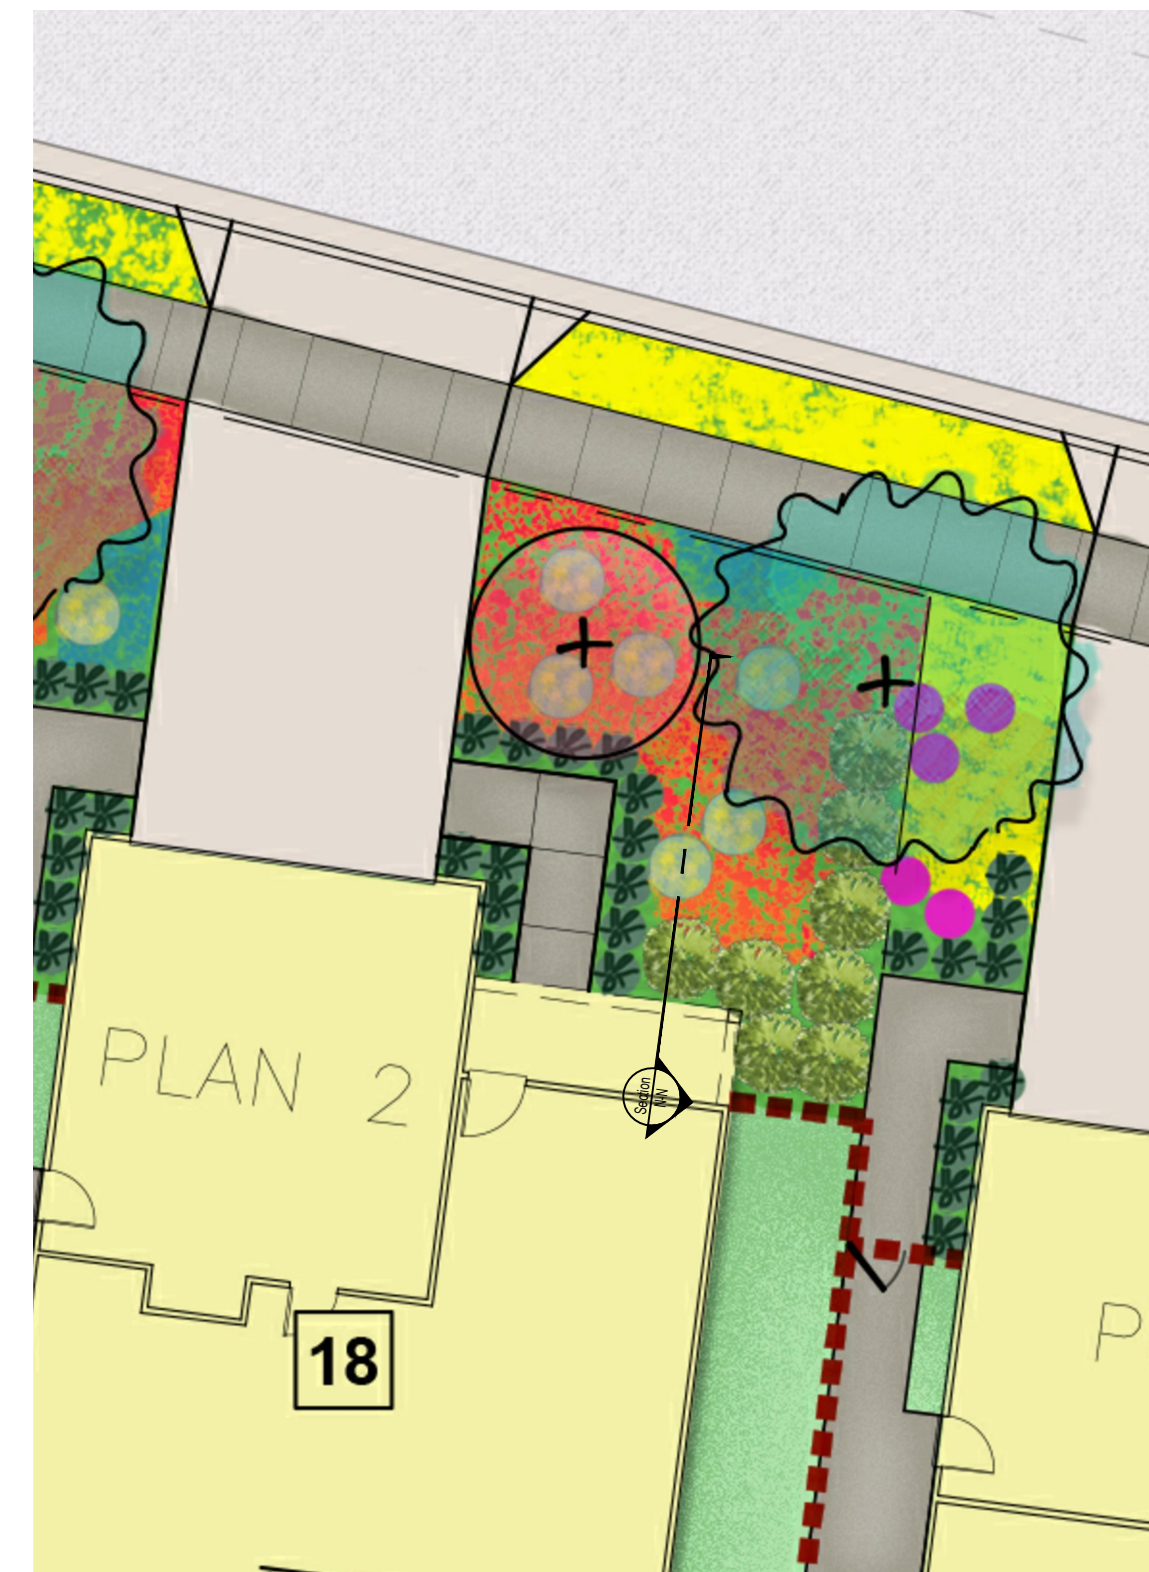


Plan View
Scale: 1" = 10'-0"



Plan View
Scale: 1" = 10'-0"

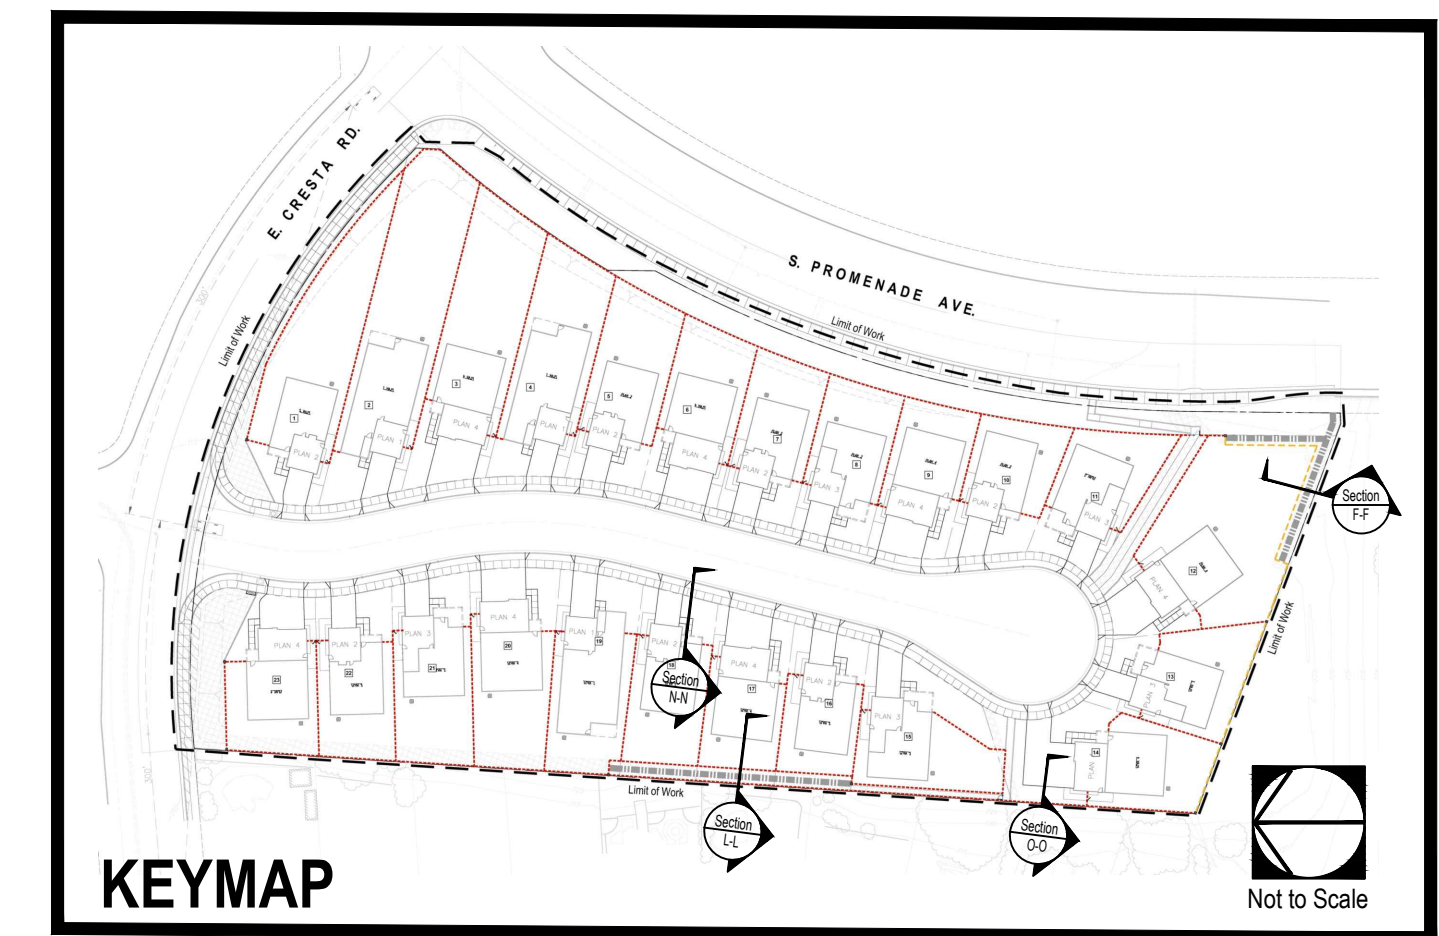

Schematic Sections (South-West)

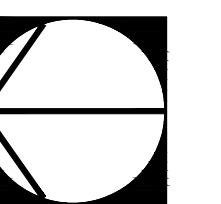

EB Corona, LLC

4th City Submittal | Project No.: EBU01-D
Date: Dec. 06, 2019

L-8

Cresta & Promenade - Corona **EXHIBIT D4**

studio
re
com)