




Section A-A
Scale: 1" = 10'-0"




Section B-B
Scale: 1" = 10'-0"




Section C-C
Scale: 1" = 10'-0"

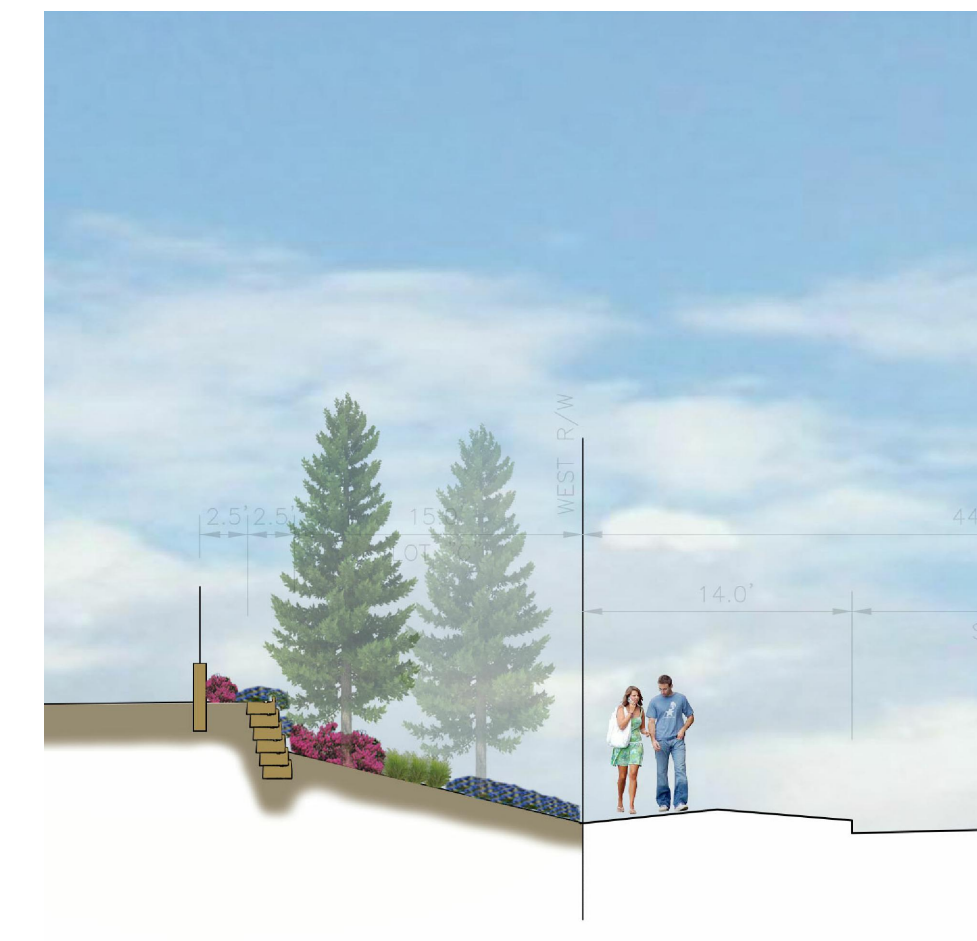


Section E-E
Scale: 1" = 10'-0"

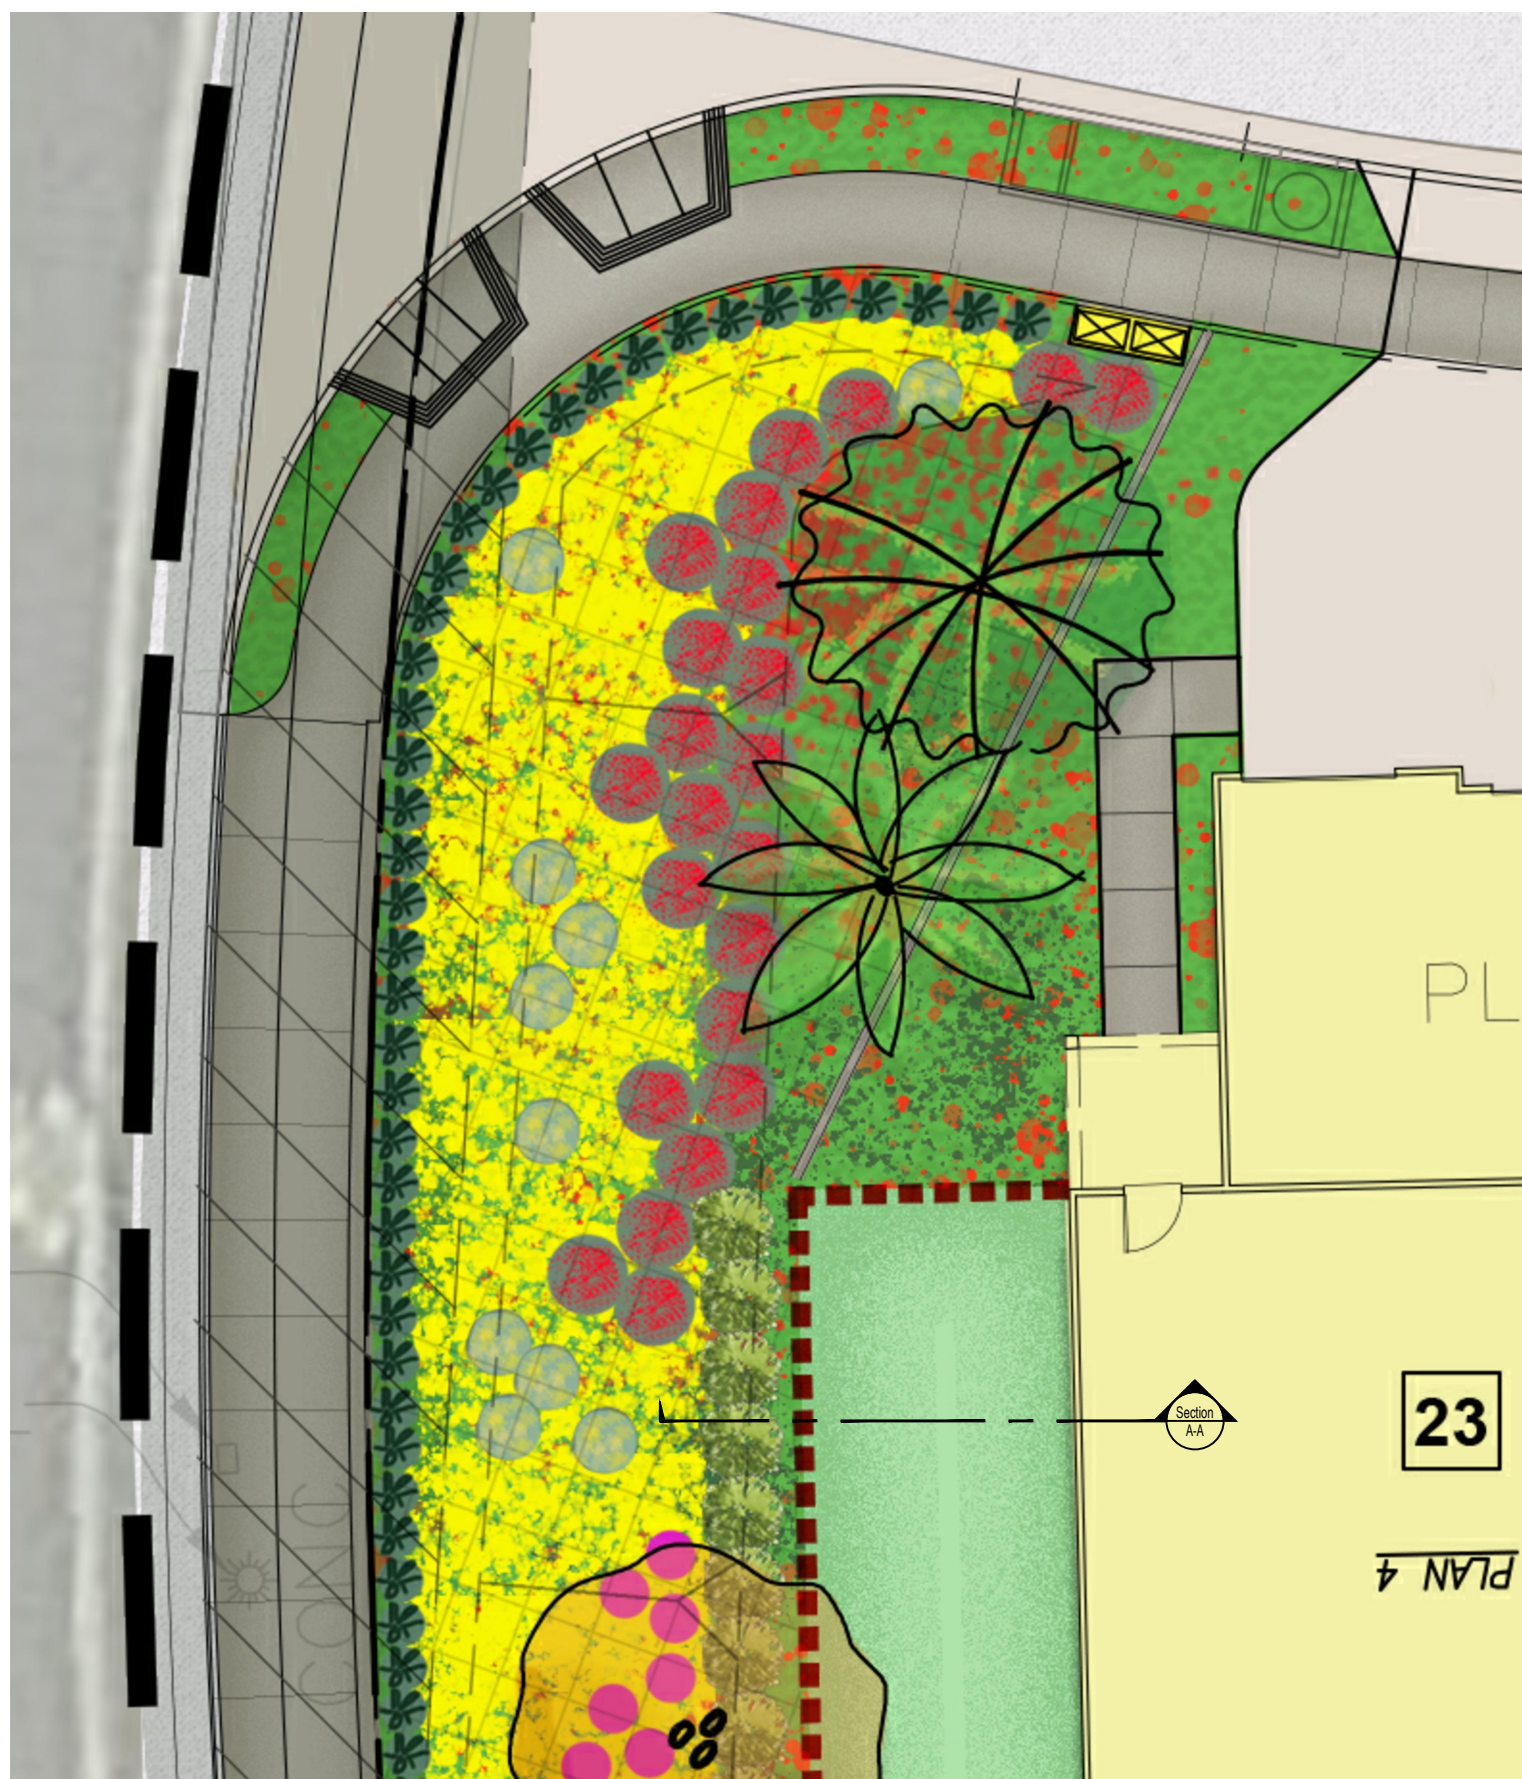


Plan View
Scale: 1" = 10'-0"

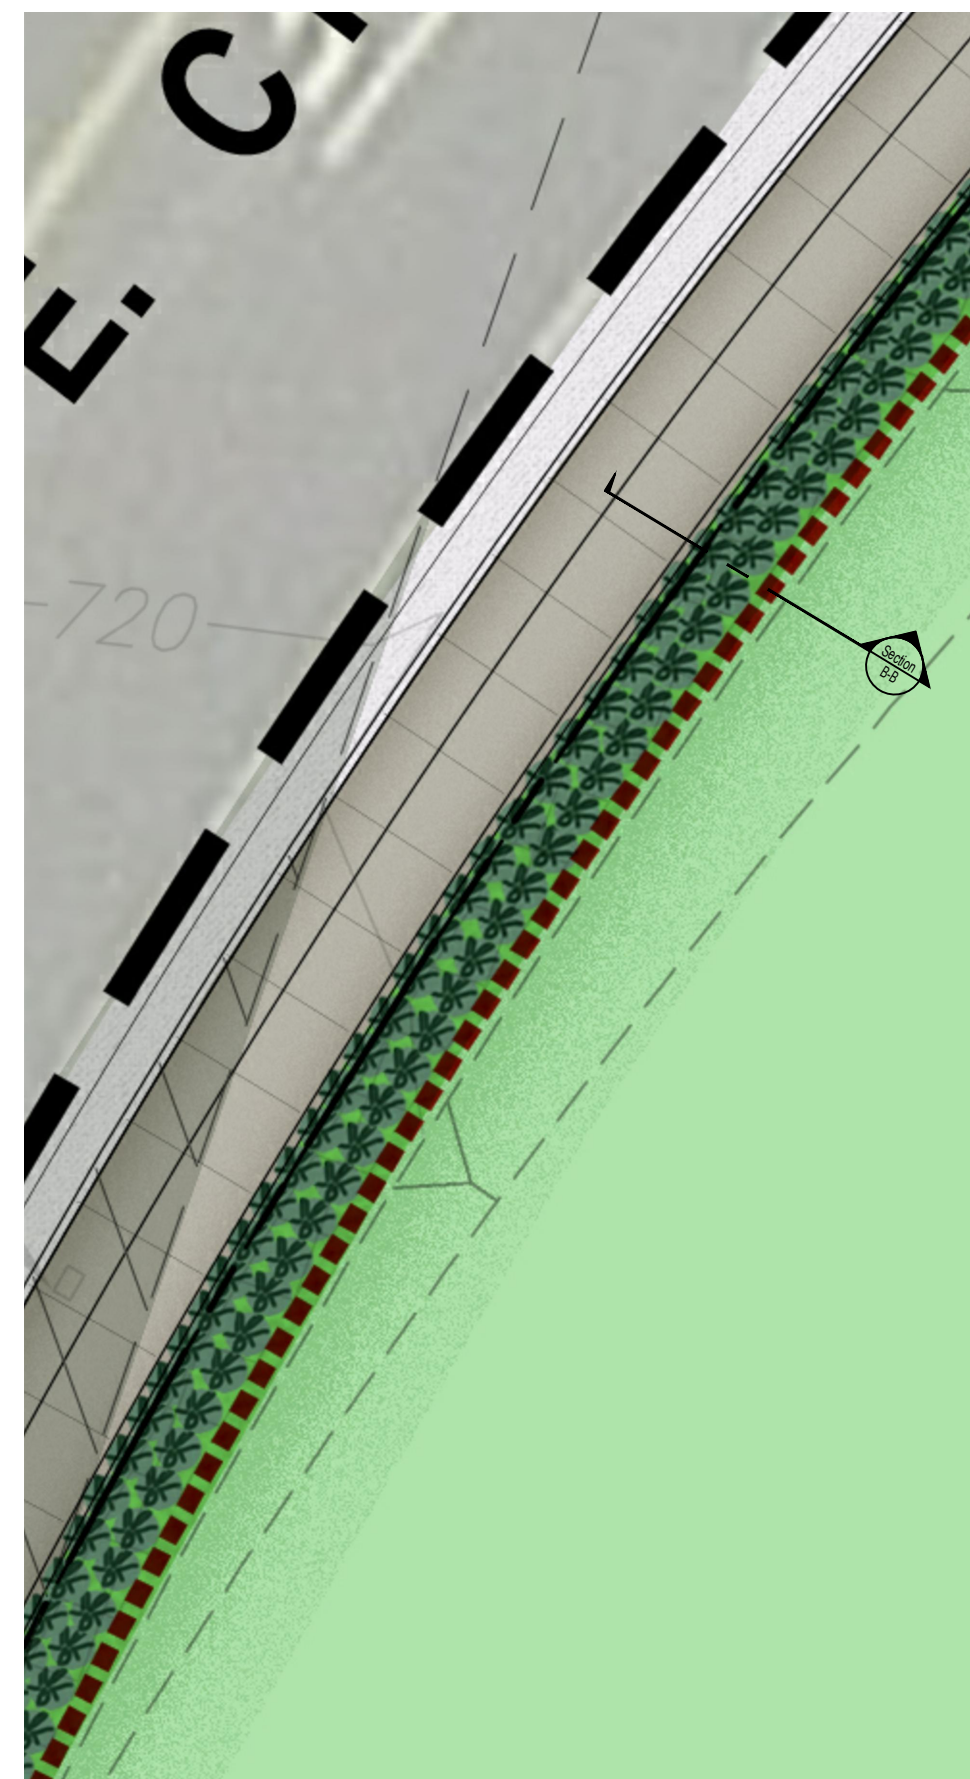


Plan View
Scale: 1" = 10'-0"

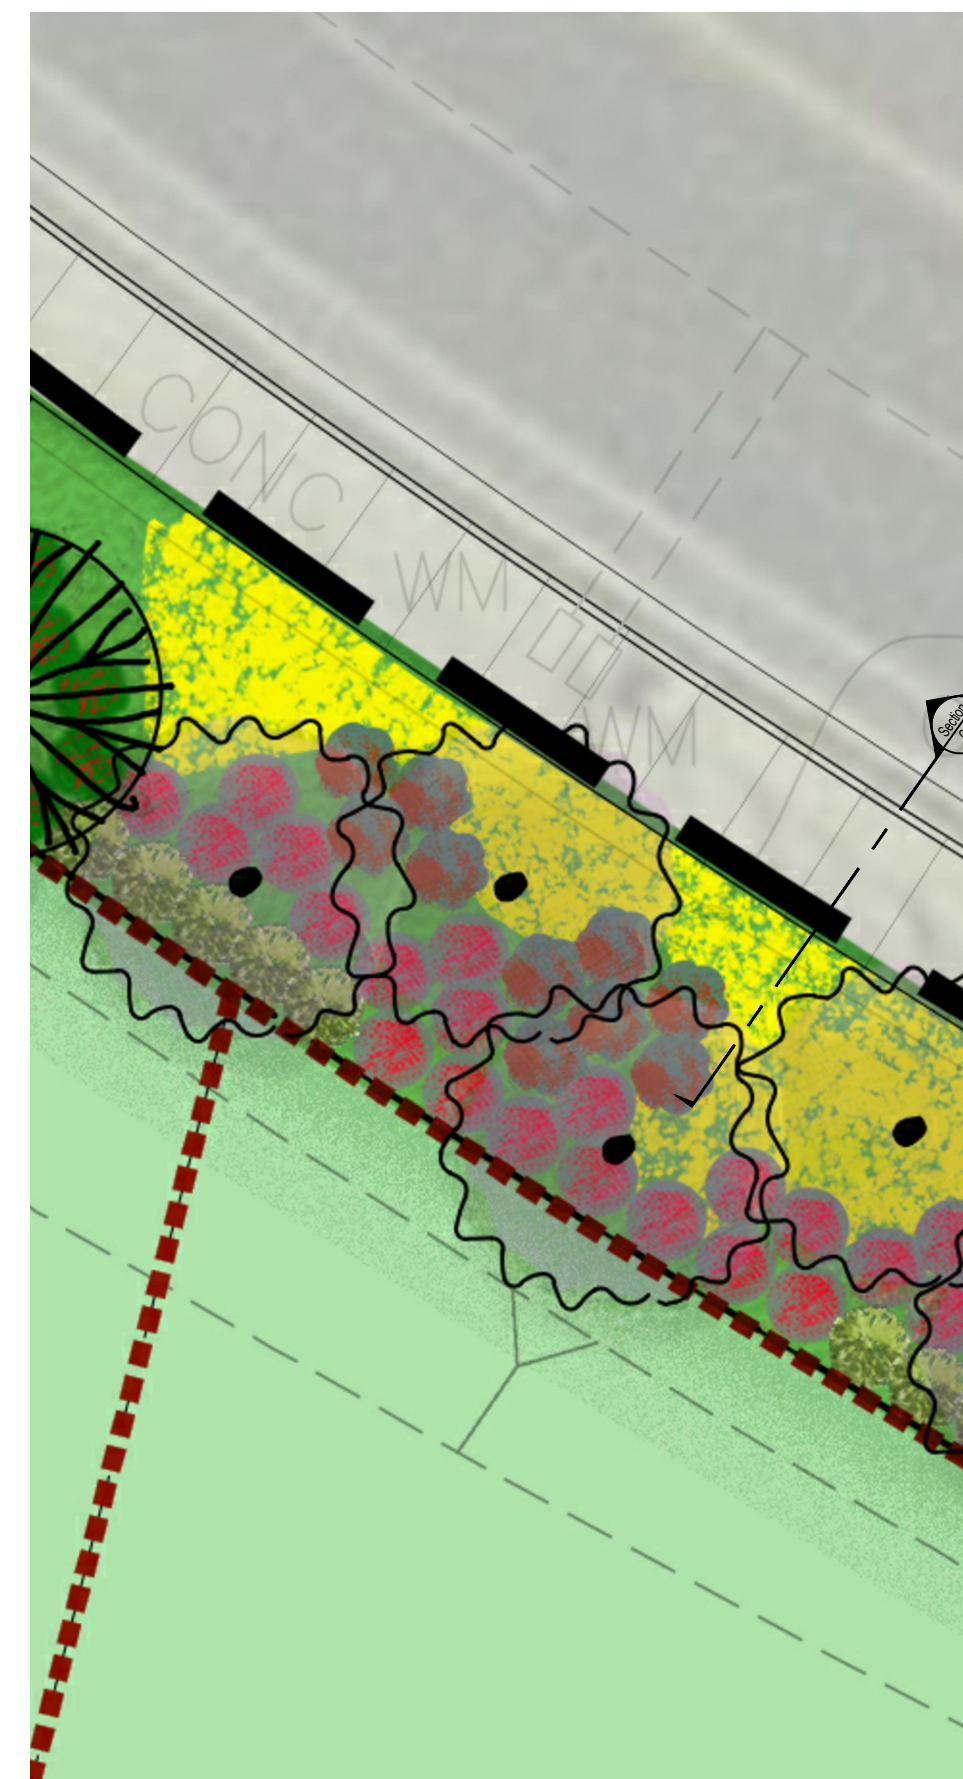

Plan View
Scale: 1" = 10'-0"

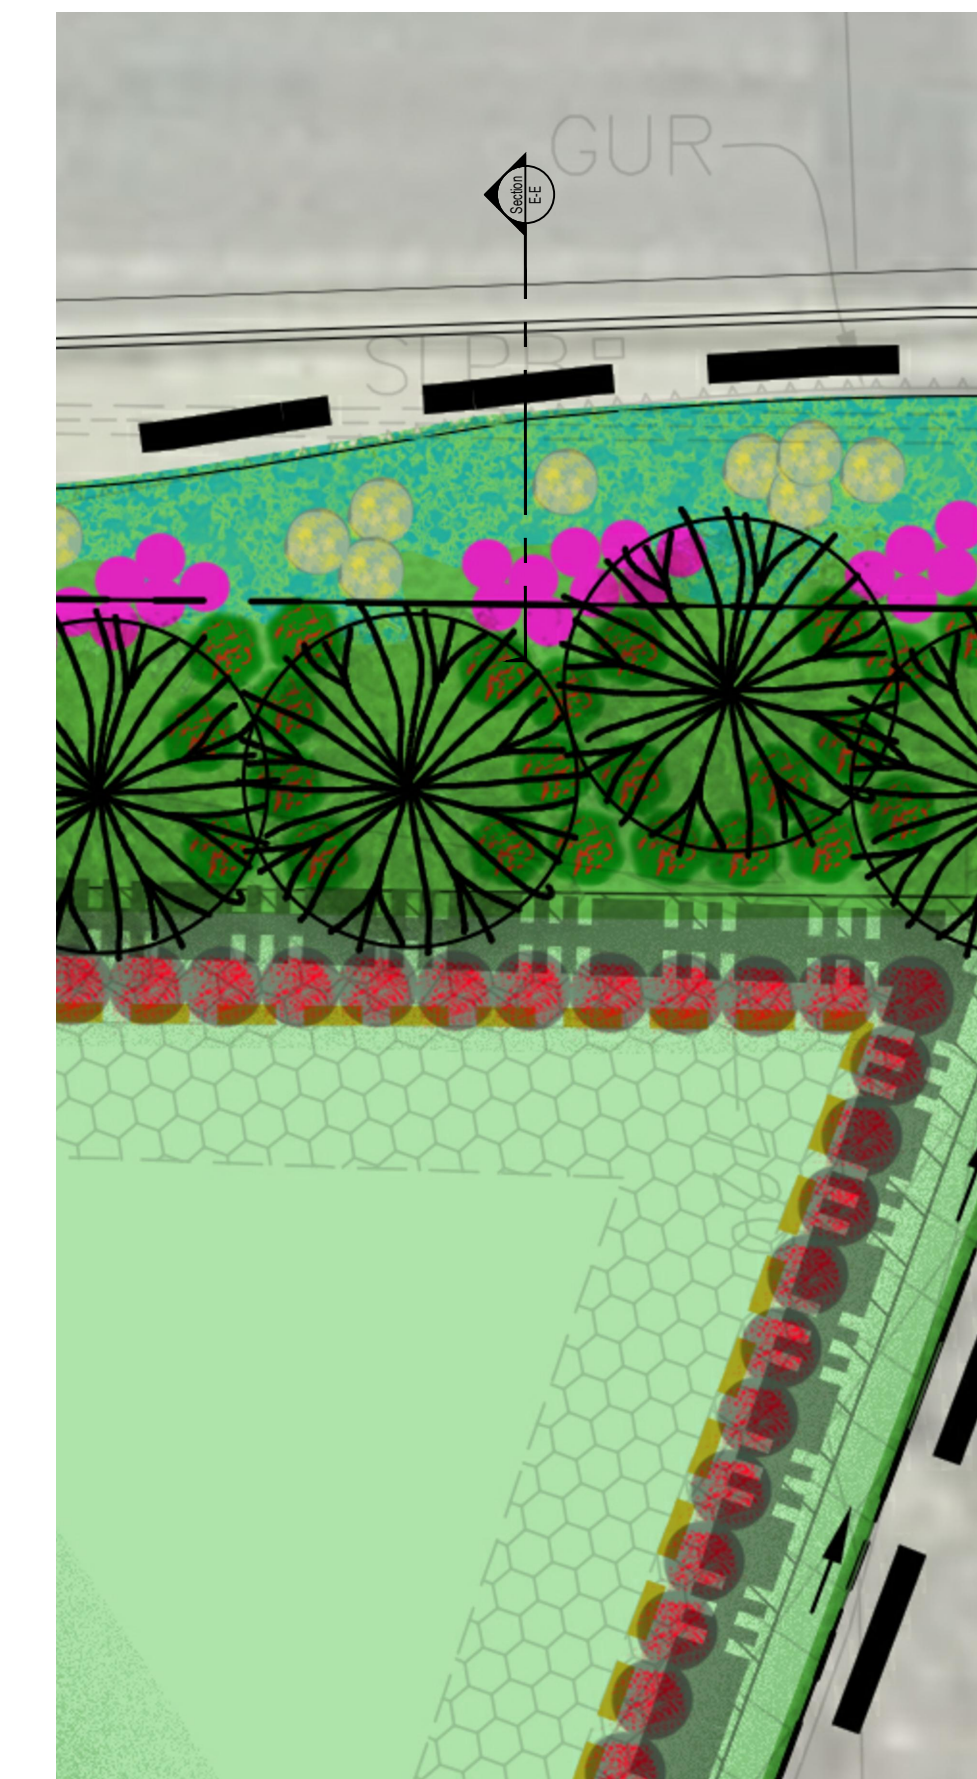

Plan View
Scale: 1" = 10'-0"

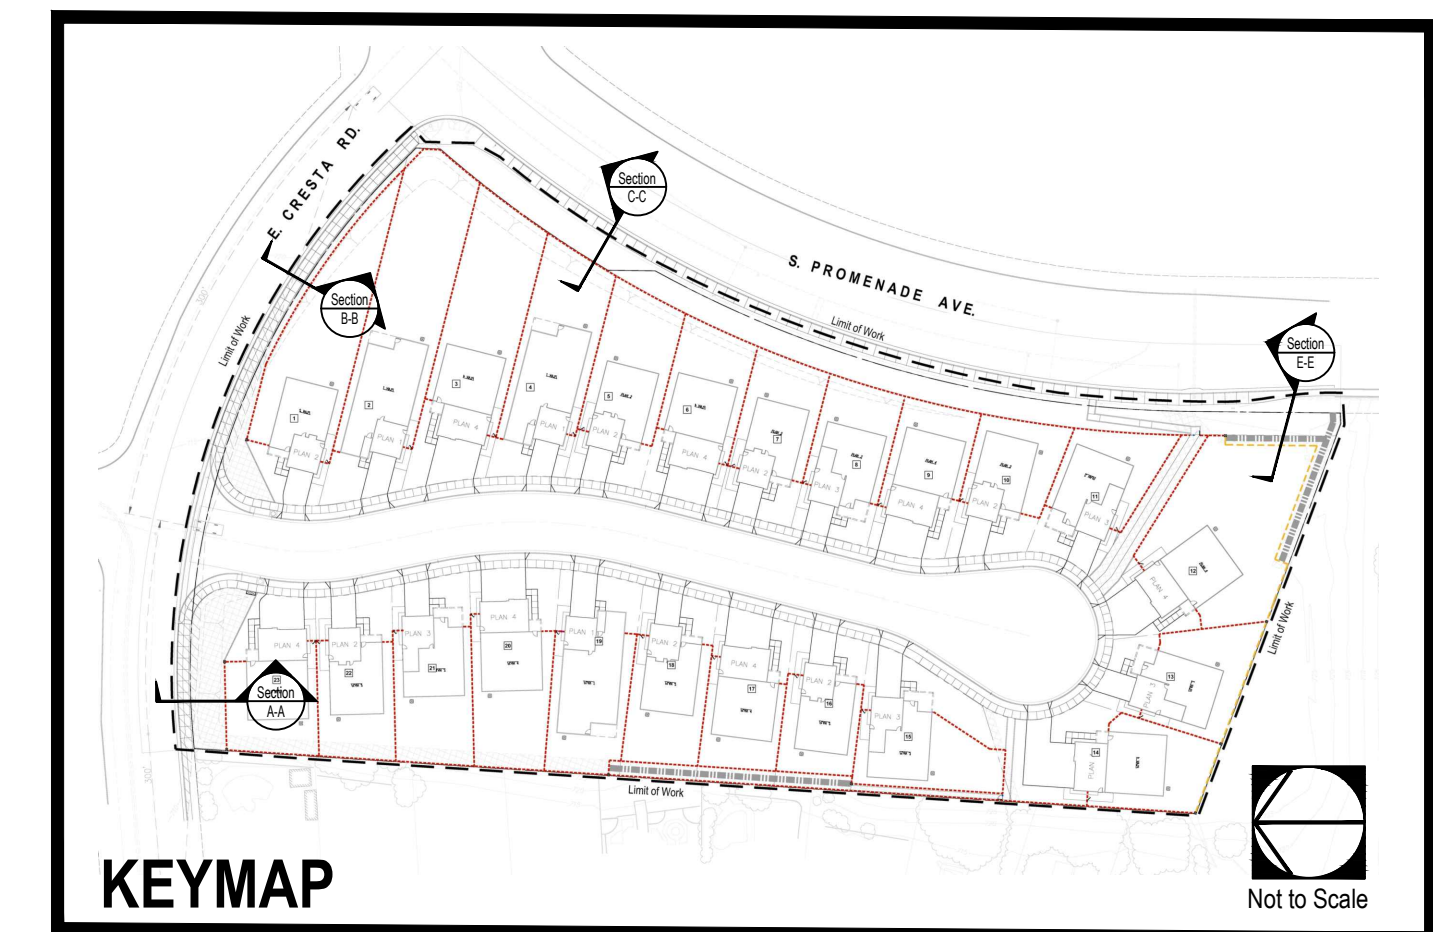

0 5' 10' 20'
Scale: 1" = 10'-0"


Schematic Sections (North-East)

EB Corona, LLC


4th City Submittal | Project No.: EBU01-D
Date: Dec. 06, 2019

L-7

Cresta & Promenade - Coror **EXHIBIT I1**

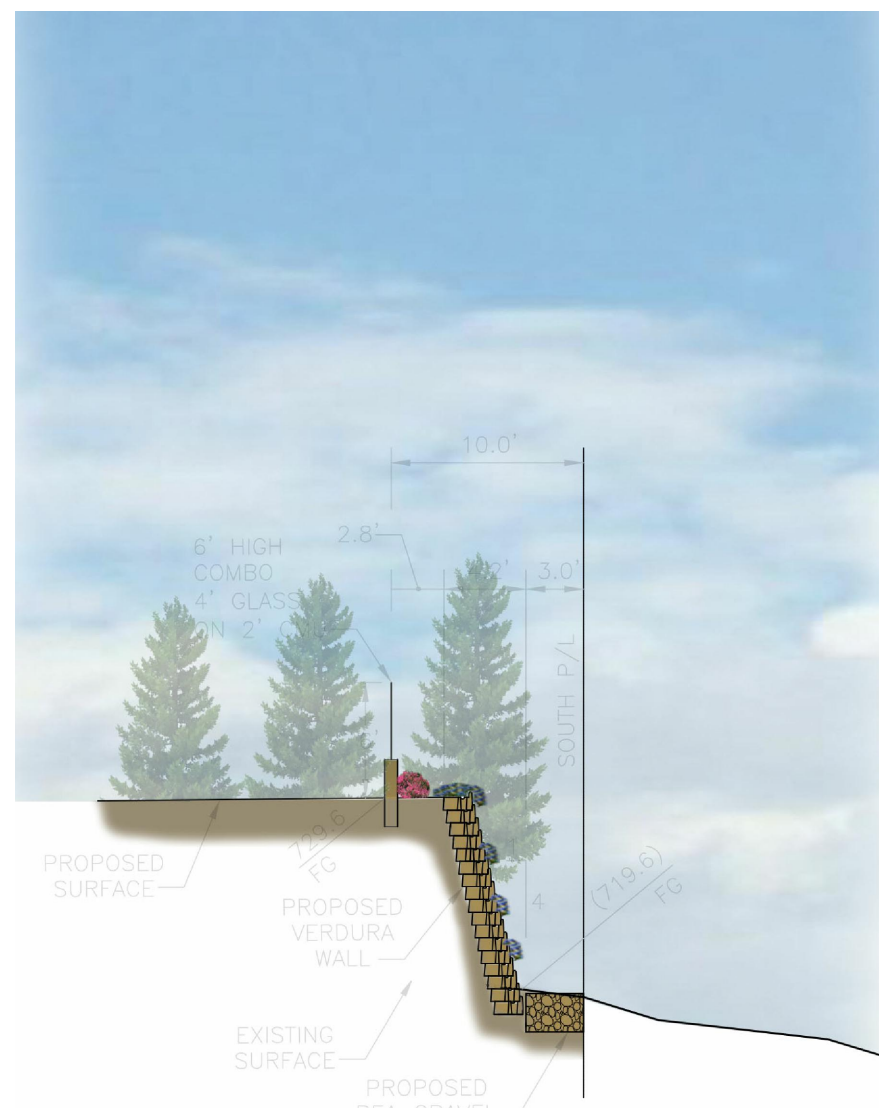


Section F-F
Scale: 1" = 10'-0"

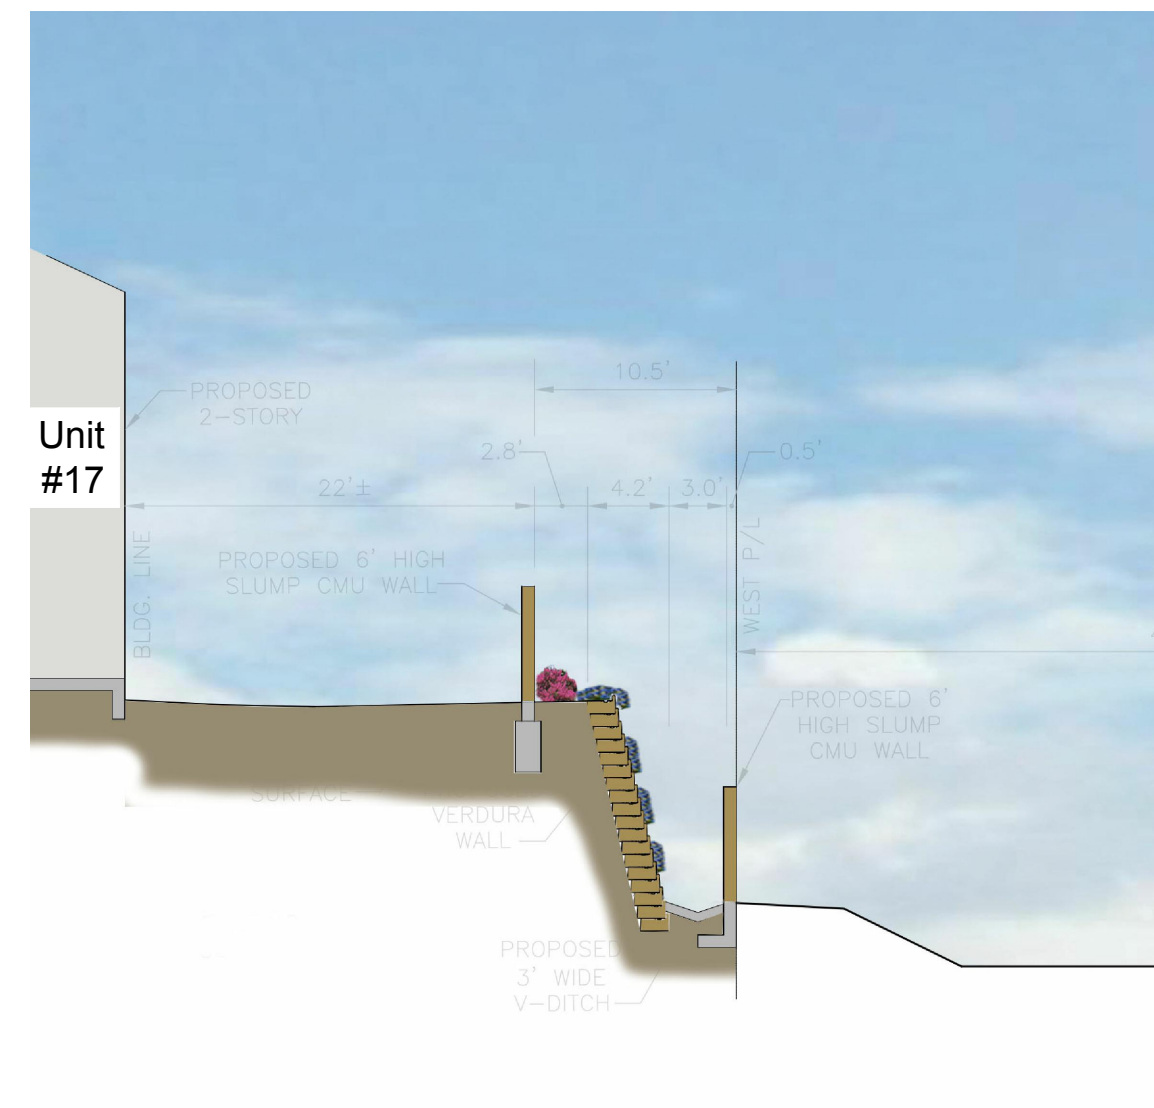


Section L-L
Scale: 1" = 10'-0"




Section N-N
Scale: 1" = 10'-0"

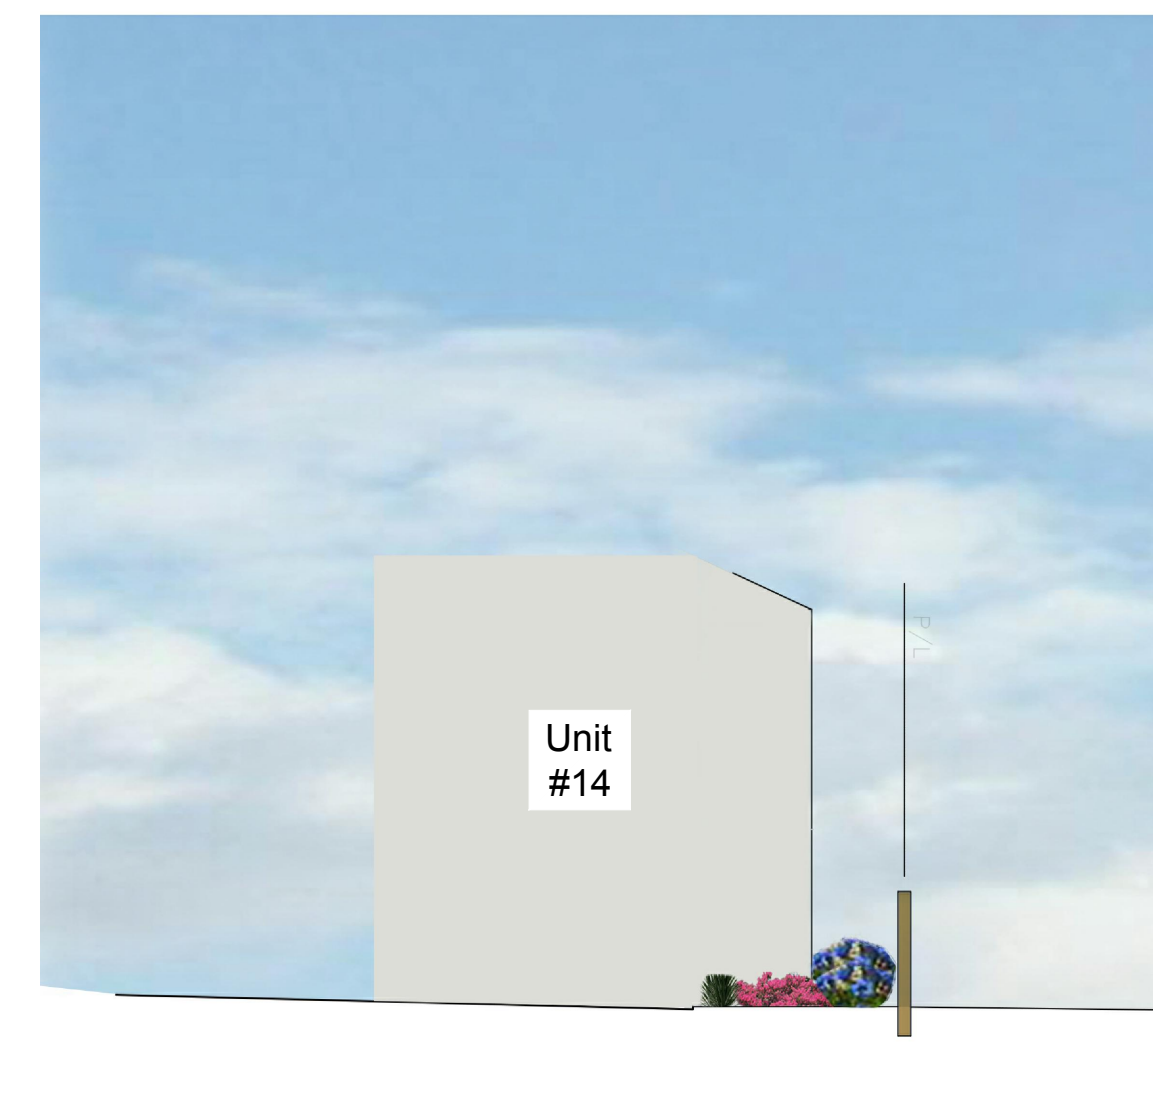


Section O-O
Scale: 1" = 10'-0"

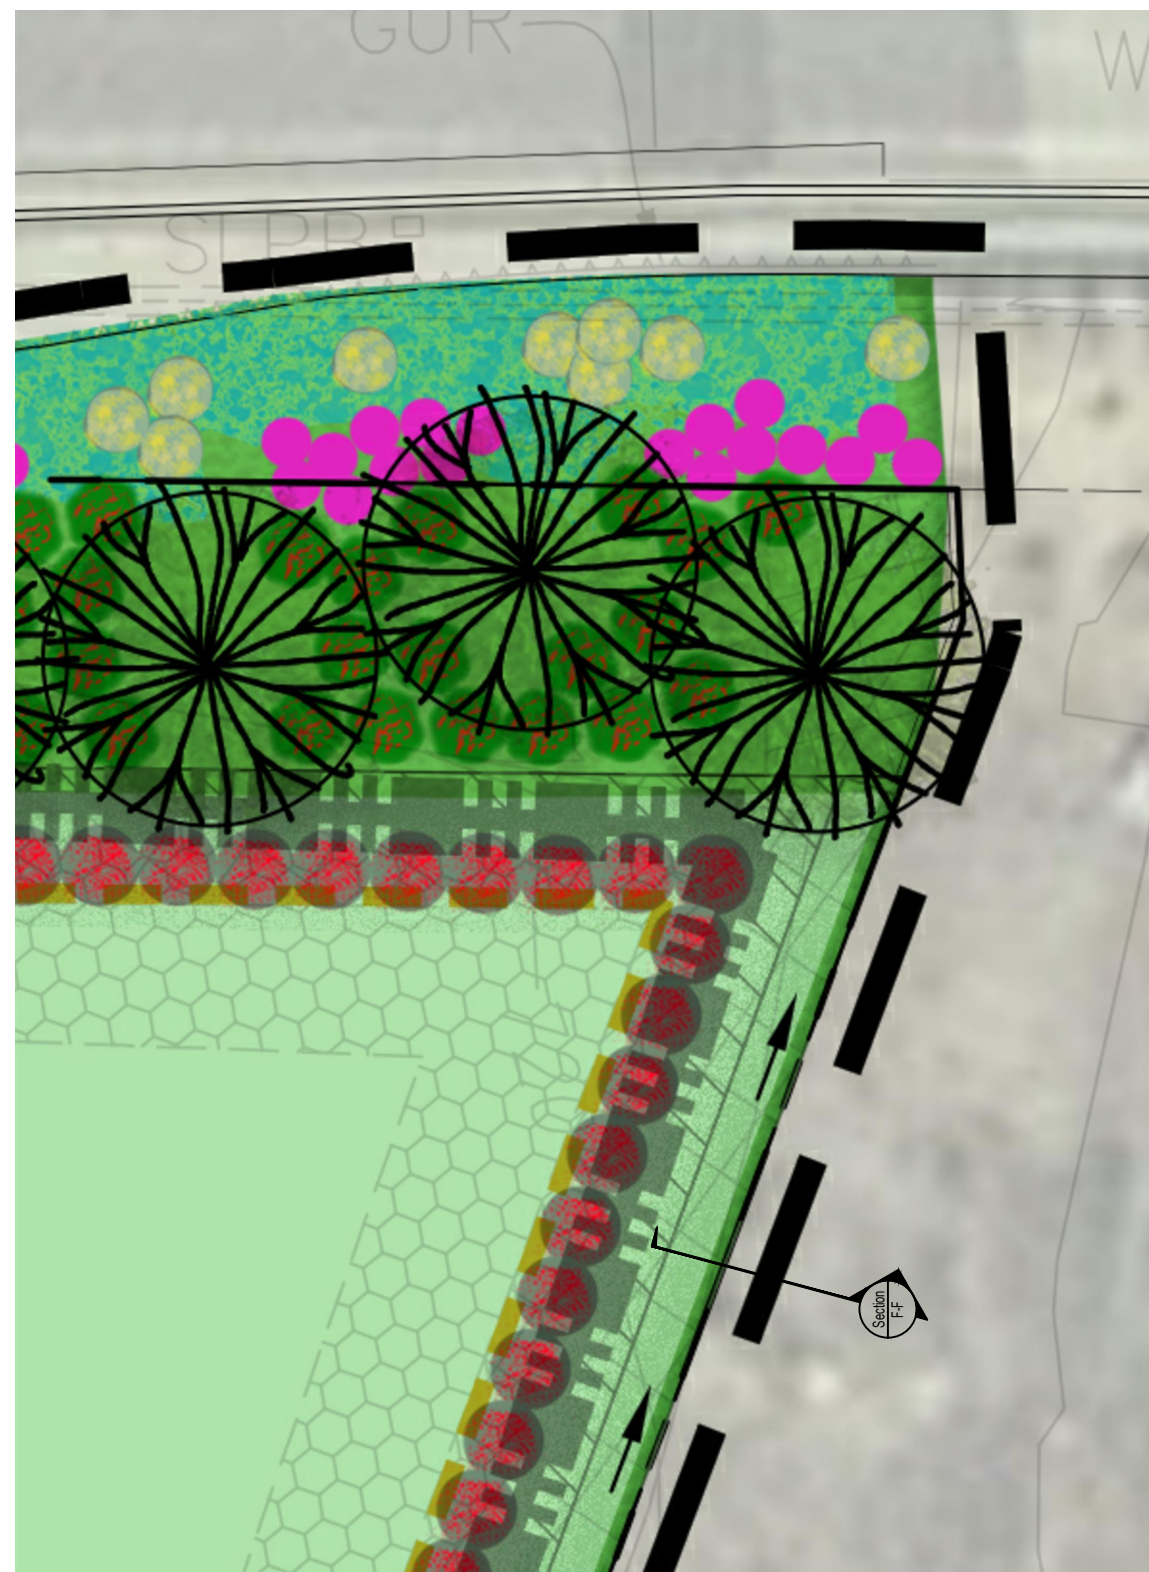

Plan View
Scale: 1" = 10'-0"

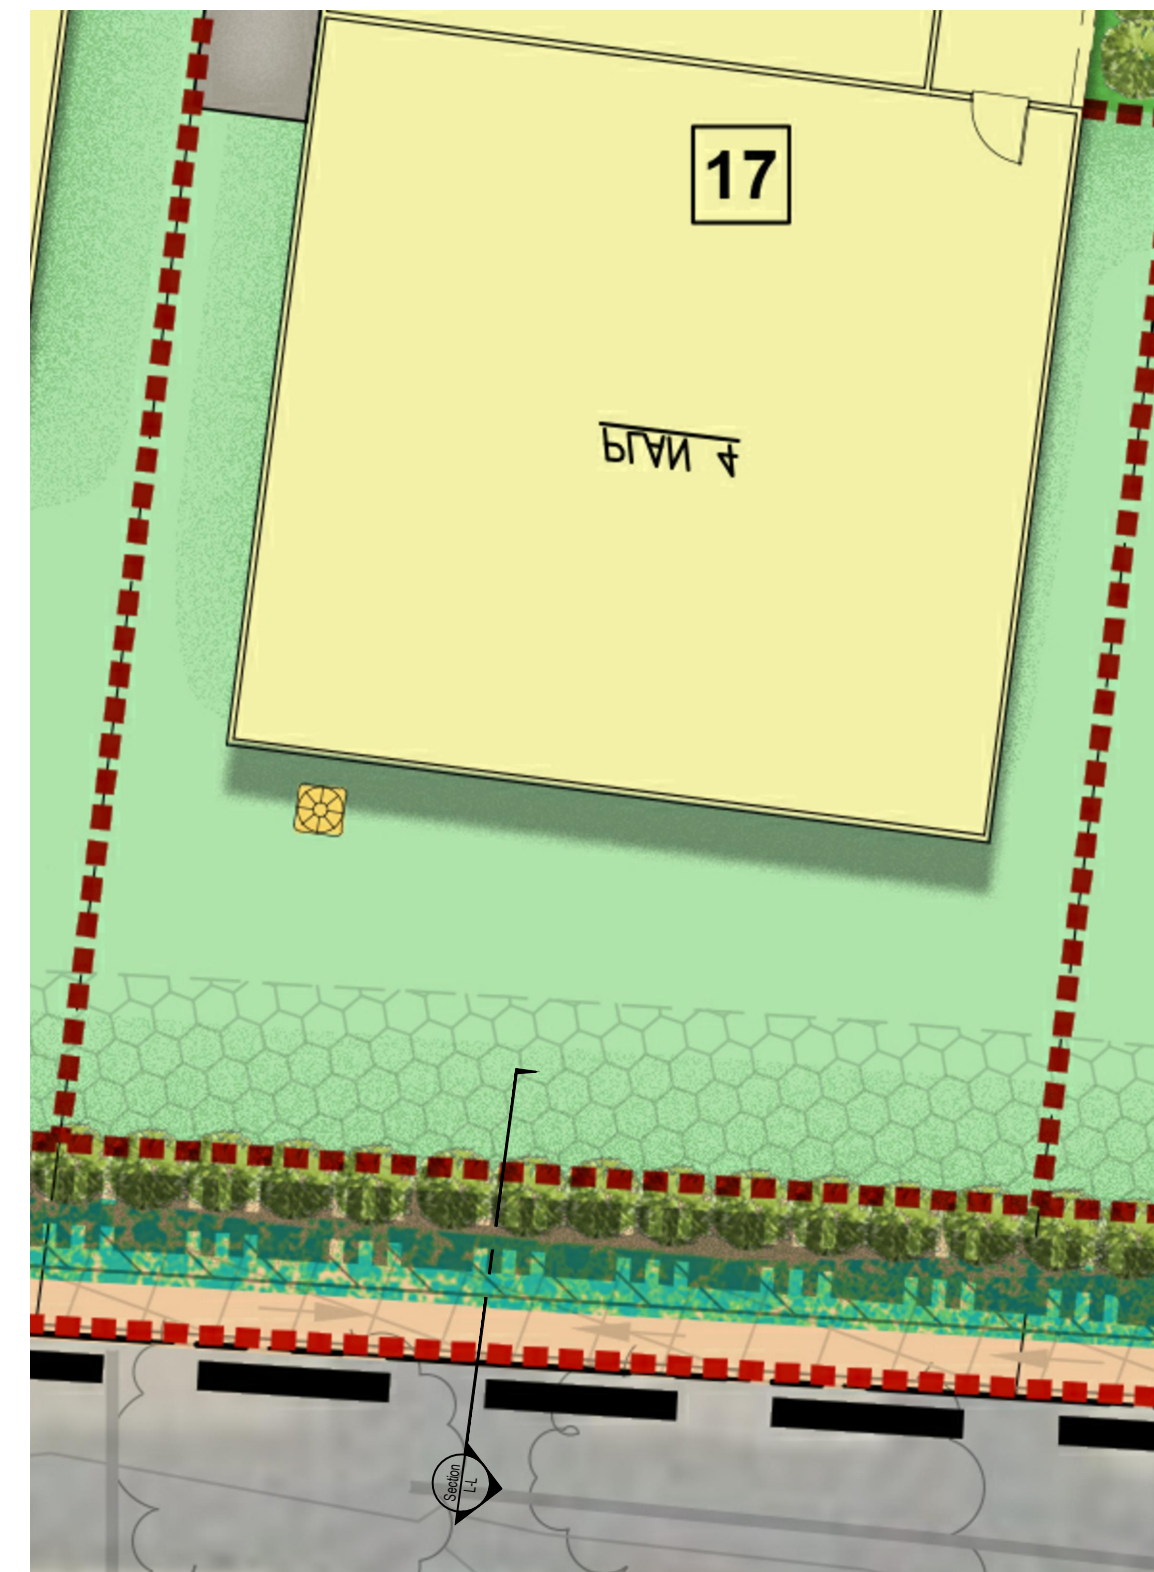


Plan View
Scale: 1" = 10'-0"

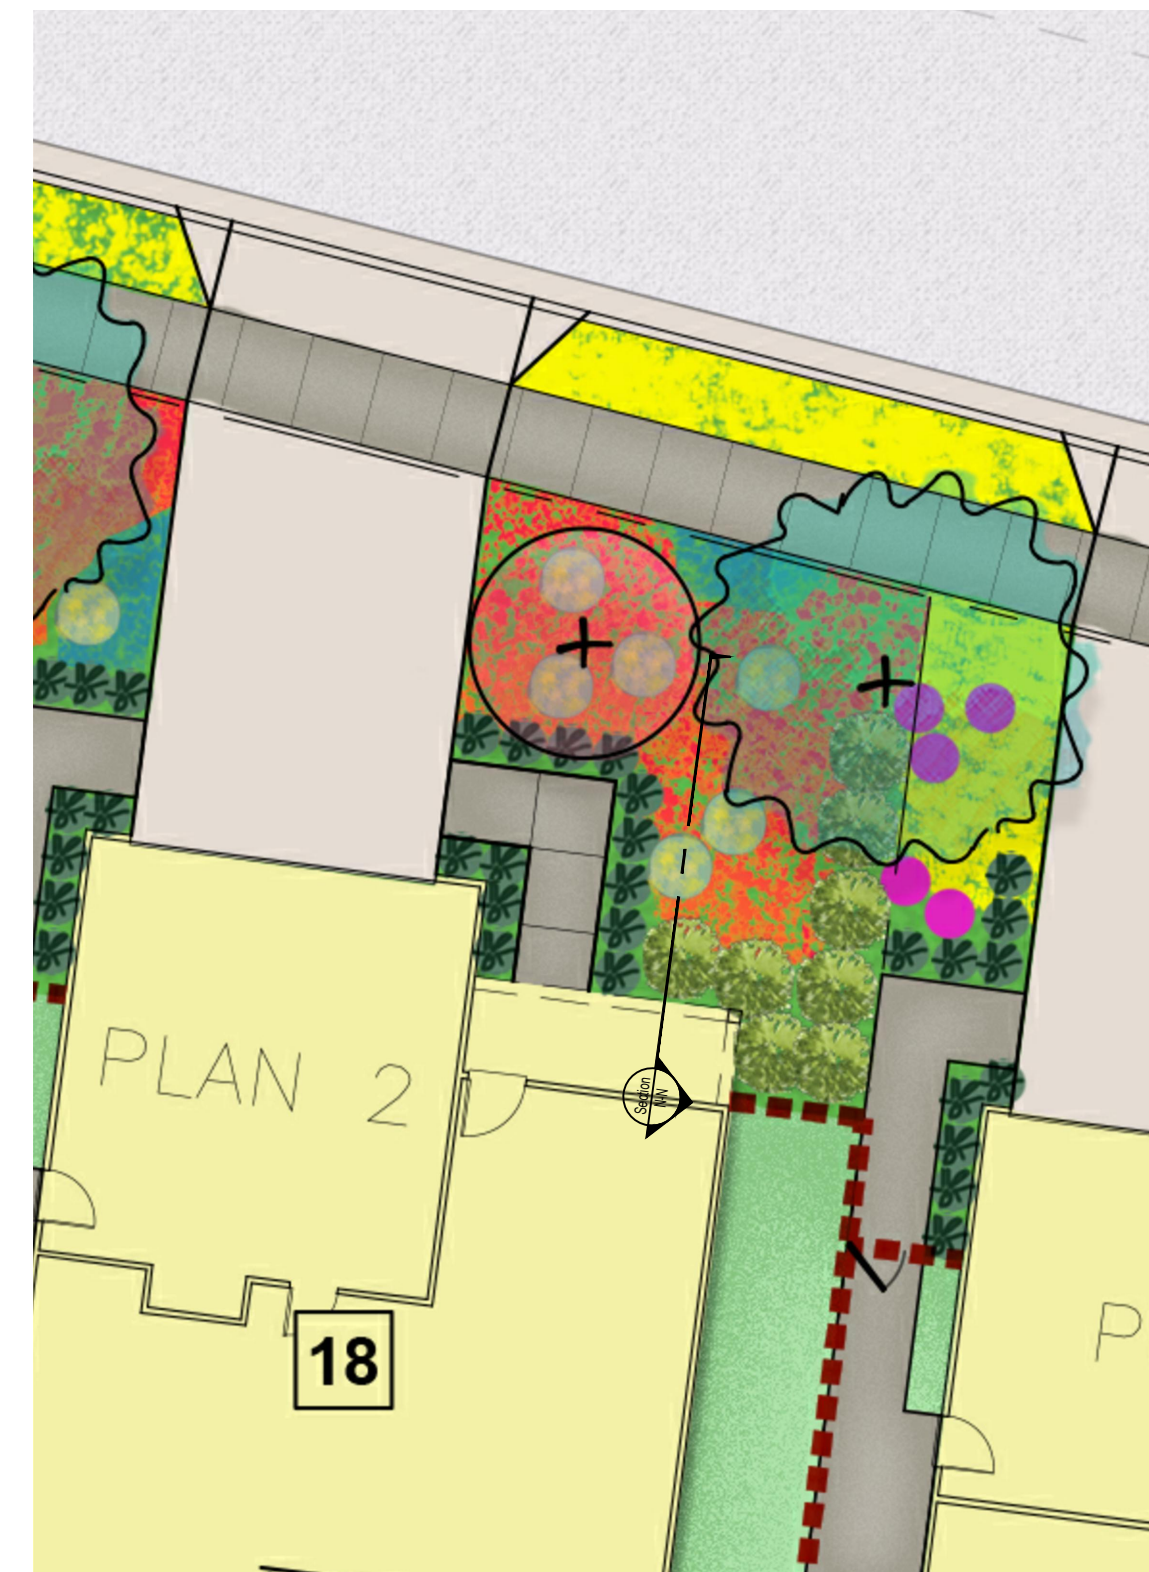


Plan View
Scale: 1" = 10'-0"



Plan View
Scale: 1" = 10'-0"

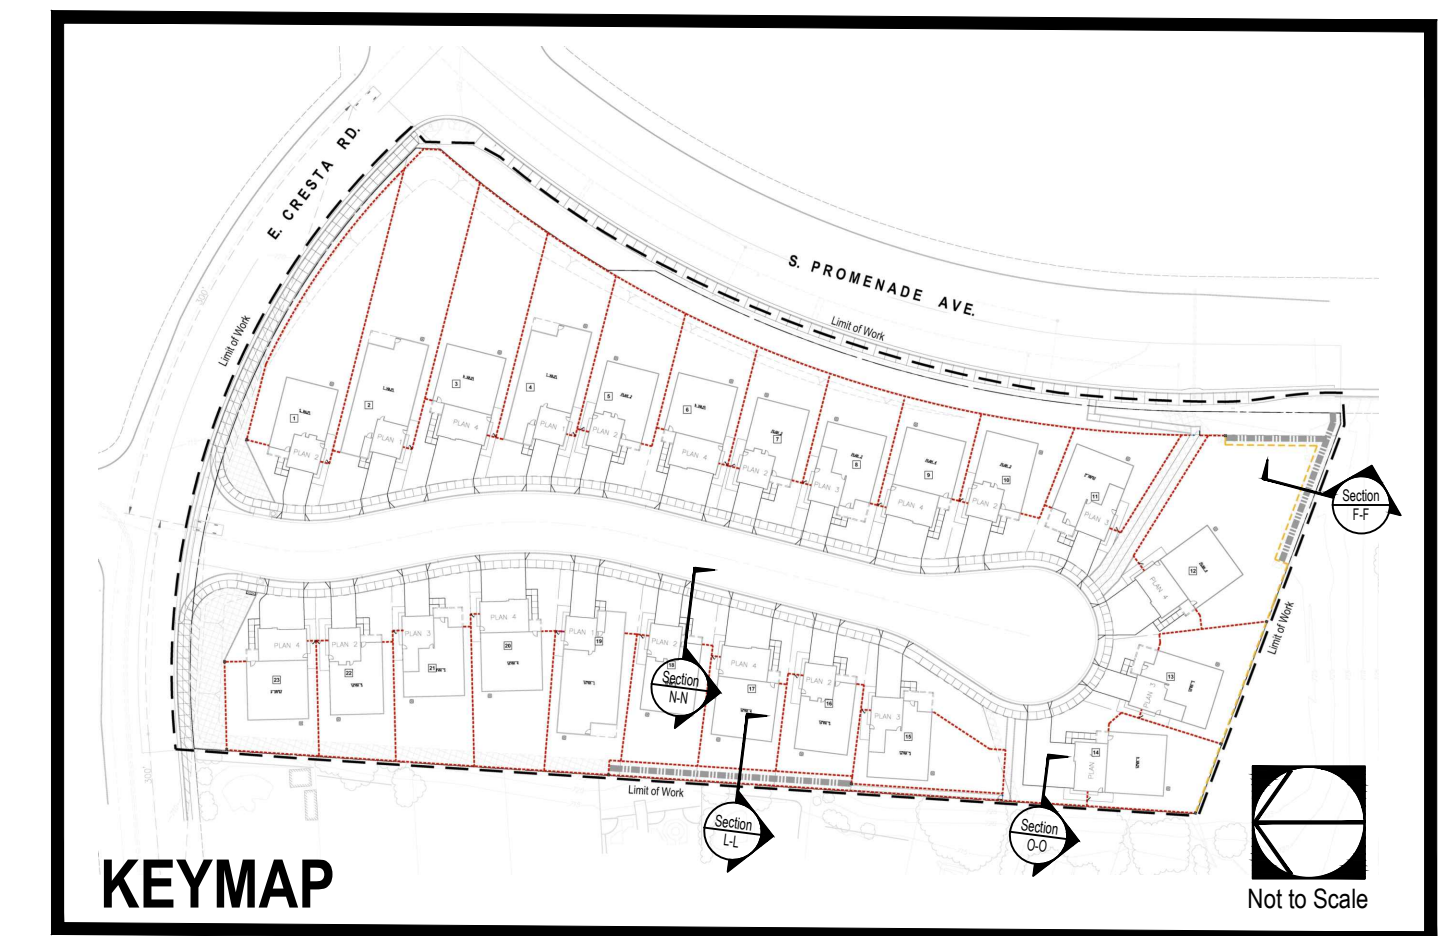

Schematic Sections (South-West)

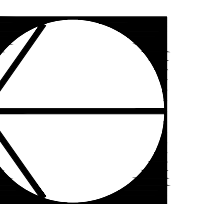

EB Corona, LLC

4th City Submittal | Project No.: EBU01-D
Date: Dec. 06, 2019

L-8

Cresta & Promenade - Coro **EXHIBIT 12**