


SCALE: 1" = 500'

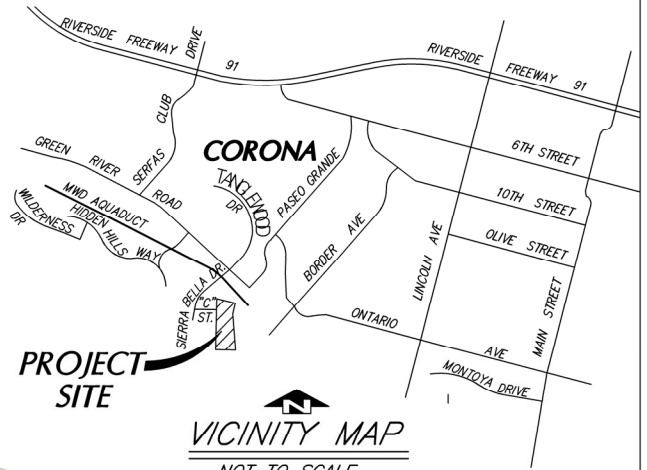

PREPARED BY:

KWC ENGINEERS, INC.

CIVIL ENGINEERING, PLANNING AND CONSTRUCTION MANAGEMENT
1269 W. POMONA ROAD, SUITE 104 • CORONA, CA. 92882-7158 • 909-734-2130

EXHIBIT "A"
TENTATIVE TRACT NO. 36701

CITY OF CORONA, COUNTY OF RIVERSIDE, STATE OF CALIFORNIA

DATE 7/20/2020	DRAWN BY MCT	CHECKED BY MCT	SHEET 1 OF 1
-------------------	-----------------	-------------------	-----------------