



LEG, 2" SCH 40 (.154 W) PIPE  
 BRACE, 1 3/4 X 1 3/4 X 3/16 L  
 FB 4 @ 5/8", BB 1 @ 1/2"

LEG, 2 1/2" SCH 80 (.276 W) PIPE BRACE, 1 3/4 X 1 3/4 X 3/16 L FB 4 @ 5/8", BB 1 @ 1/2"	LEG, 2" SCH 80 (.218 W) PIPE BRACE, 1 3/4 X 1 3/4 X 3/16 L FB 4 @ 5/8", BB 1 @ 1/2"	LEG, 3" SCH 80 (.300 W) PIPE BRACE, 2 X 2 X 3/16 L FB 4 @ 3/4", BB 1 @ 5/8"	LEG, 4" SCH 40 (.237 WALL) PIPE BRACE, 2 1/2 X 2 1/2 X 3/16 L AB 4 @ 1", BB 2 @ 5/8"
-----------------------------------------------------------------------------------------------	-------------------------------------------------------------------------------------------	-----------------------------------------------------------------------------------	--------------------------------------------------------------------------------------------

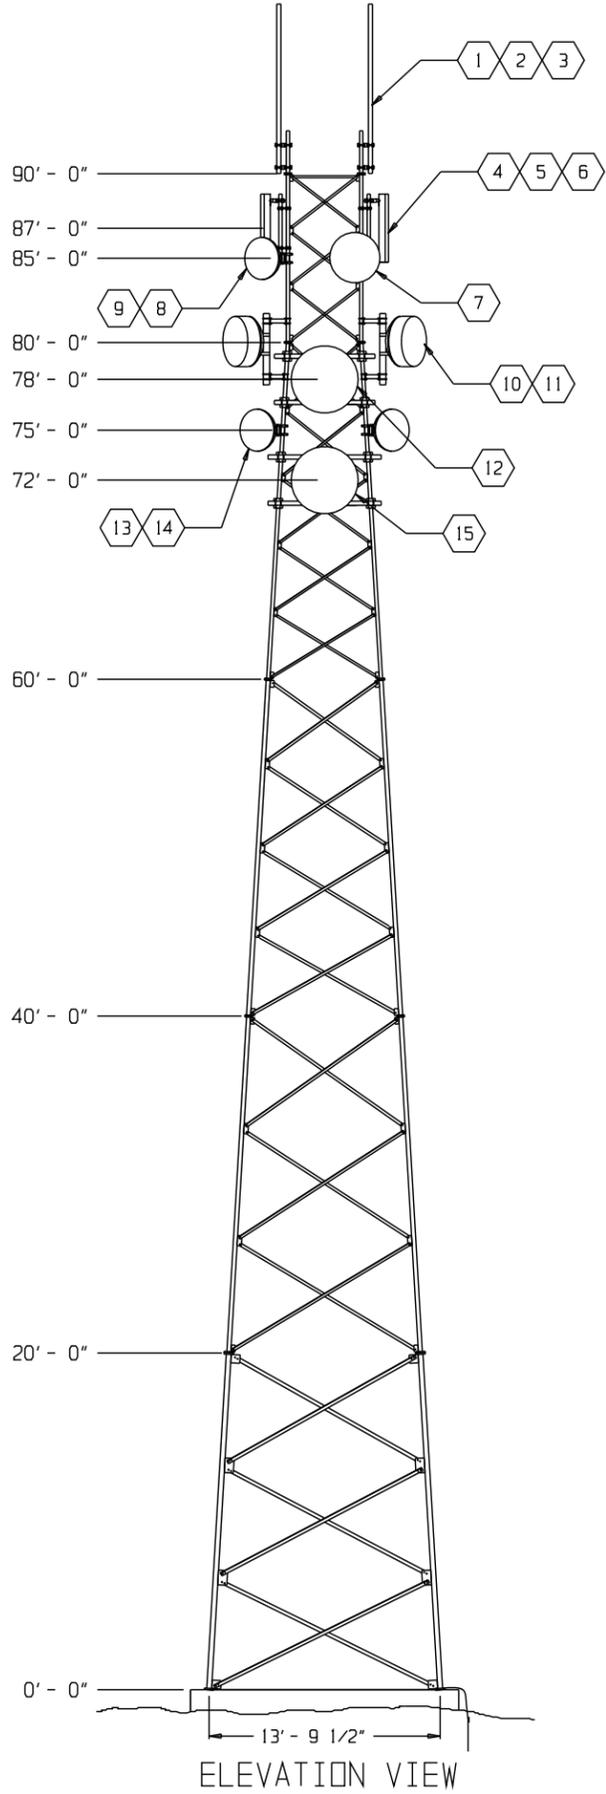

ANTENNA INFORMATION						
ITEM #	ELEVATION	QUANTITY	ANT. TYPE	AZIM	PROJ'D AREA	LINE SIZE
1 2 3	90'	3 EA.	OMNI WHIP ANTENNA	N / A	2.0 SQ FT	3 @ 7/8"
4 5 6	87'	3 EA.	4' PANEL ANTENNA	N / A	6.2 SQ FT	3 @ 7/8"
7	85'	1 EA.	3' HP MICROWAVE DISH	N / A	7.07 SQ FT	1 @ 7/8"
8 - 9	85'	2 EA.	2' MICROWAVE DISH	N / A	3.14 SQ FT	2 @ 7/8"
10 - 11	80'	2 EA.	3' HP MICROWAVE DISH	N / A	7.07 SQ FT	2 @ 7/8"
12	78'	1 EA.	4' HP MICROWAVE DISH	N / A	12.54 SQ FT	1 @ 7/8"
13 - 14	75'	2 EA.	2' MICROWAVE DISH	N / A	3.14 SQ FT	2 @ 7/8"
15	72'	1 EA.	4' HP MICROWAVE DISH	N / A	3.14 SQ FT	1 @ 7/8"

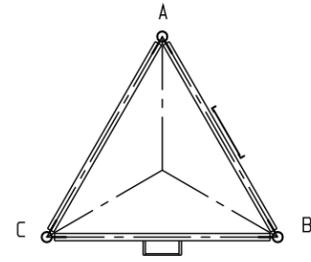

PLAN VIEW

SCALE: 1" = 5'

12	1	.	BGK-3 GROUNDING KIT
11	2	.	FACE DISH MOUNT ASSEMBLY
10	3	.	DISH MOUNT ASSEMBLY
9	1	.	WAVEGUIDE LADDER ASSEMBLY
8	1	.	CLIMB LADDER ASSEMBLY
7	3	.	TOP CAP ASSEMBLY
6	3	.	MAST FLANGE ASSEMBLY
5	1	.	TKD-301 10' SECTION ASSEMBLY
4	1	.	TKD-302X 20' SECTION ASSEMBLY
3	1	.	TKD-303X 20' SECTION ASSEMBLY
2	1	.	TKD-304X 20' SECTION ASSEMBLY
1	1	.	TKD-305B 20' SECTION ASSEMBLY

ITEM	QTY REQD	PART NO. IDENTIFYING NO.	NOMENCLATURE OR DESCRIPTION
------	----------	--------------------------	-----------------------------

PARTS LIST CITY OF CORONA

GRAPE



24x36 FORMAT  
 IF THIS BAR MEASURES 1" THEN  
 DRAWING SCALE IS AS NOTED  
 12x18 FORMAT - WARNING  
 IF THIS BAR MEASURES 1" THEN  
 DRAWING IS NOT FULL SCALE AND  
 IS 50% REDUCED

Designed By MC	Drawn By TAM	Checked By KT
PLANS PREPARED UNDER SUPERVISION OF		
DATE: _____	R.C.E.: _____	Reference Plans for These Improvements
Date	By	Revisions

WASHJIAN TOWER CORPORATION  
 700 S. WASHINGTON ST. SUITE 400  
 LOS ANGELES, CA 90058

DEPARTMENT OF WATER AND POWER  
 VERNON R. WEISMAN  
 DISTRICT ENGINEER  
 R.C.E. 41610

PUBLIC WORKS  
 TOM KOPER, P.E.  
 CITY ENGINEER  
 R.C.E. 50258

DATE: \_\_\_\_\_  
 DATE: \_\_\_\_\_  
 CITY OF CORONA  
 Dwg 18-034EL

**EXHIBIT 3.C**