



PLAN VIEW

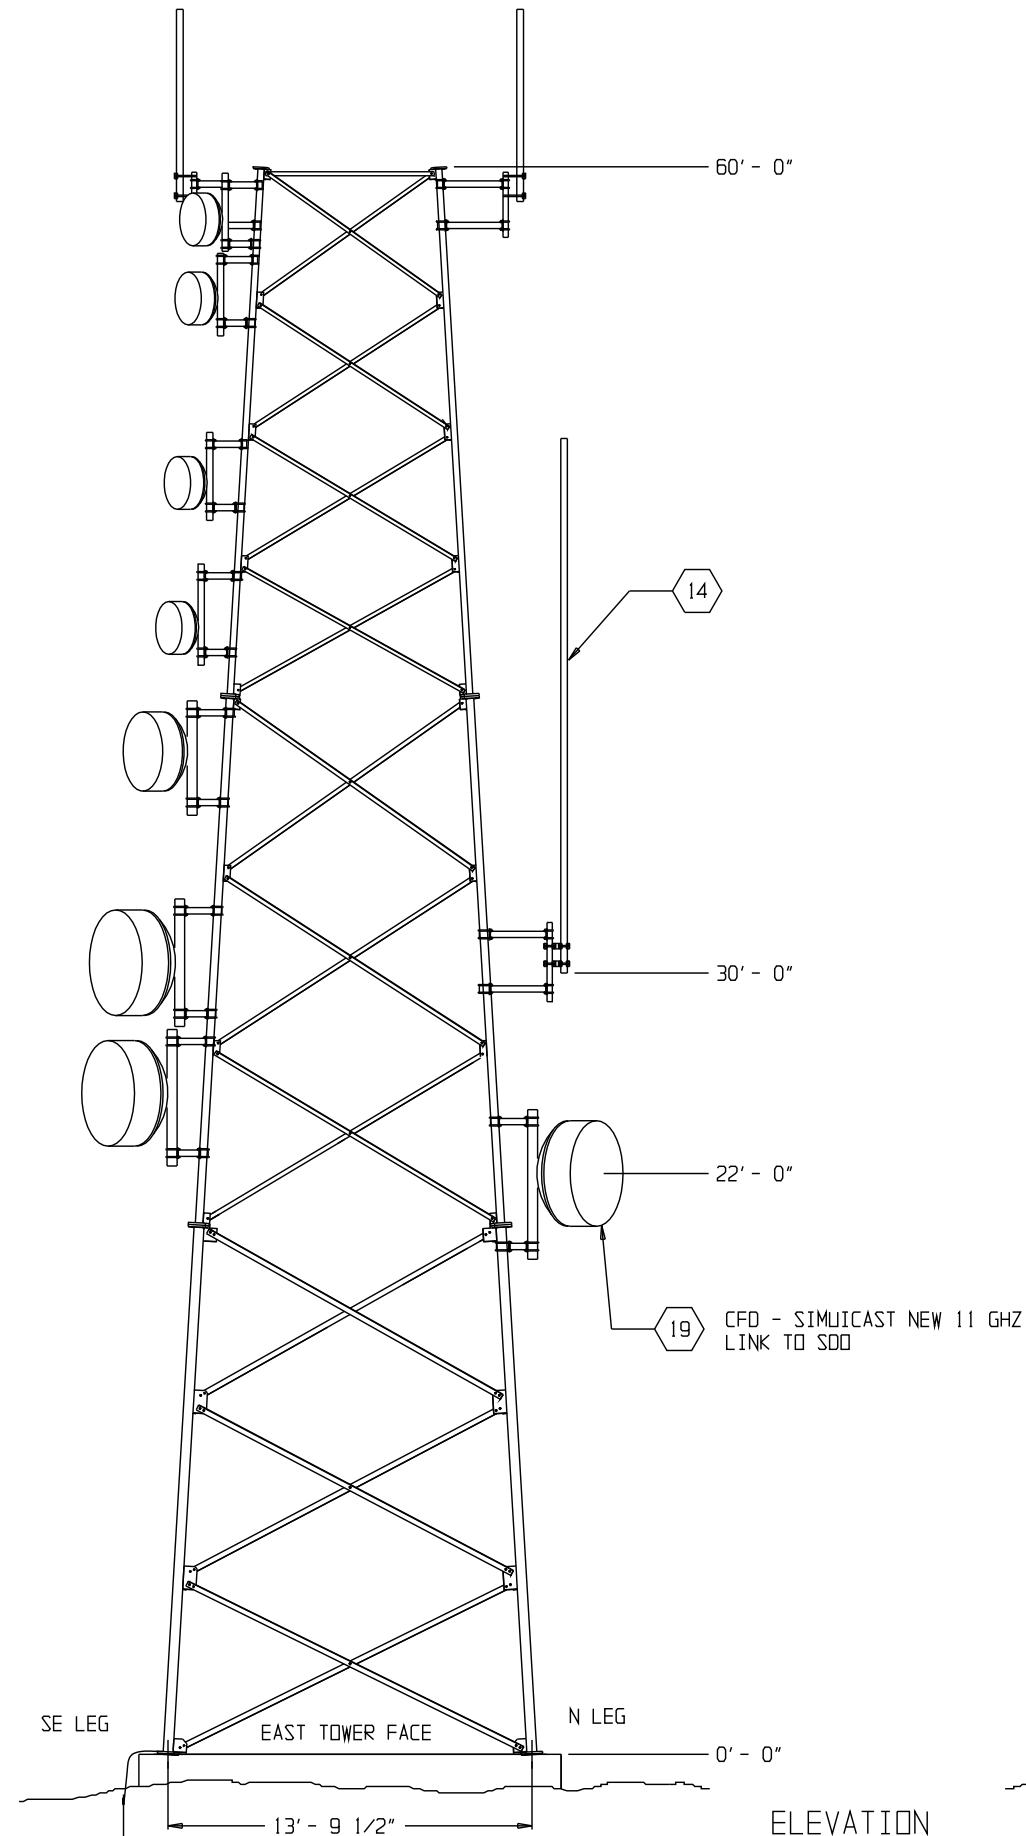

ELEVATION

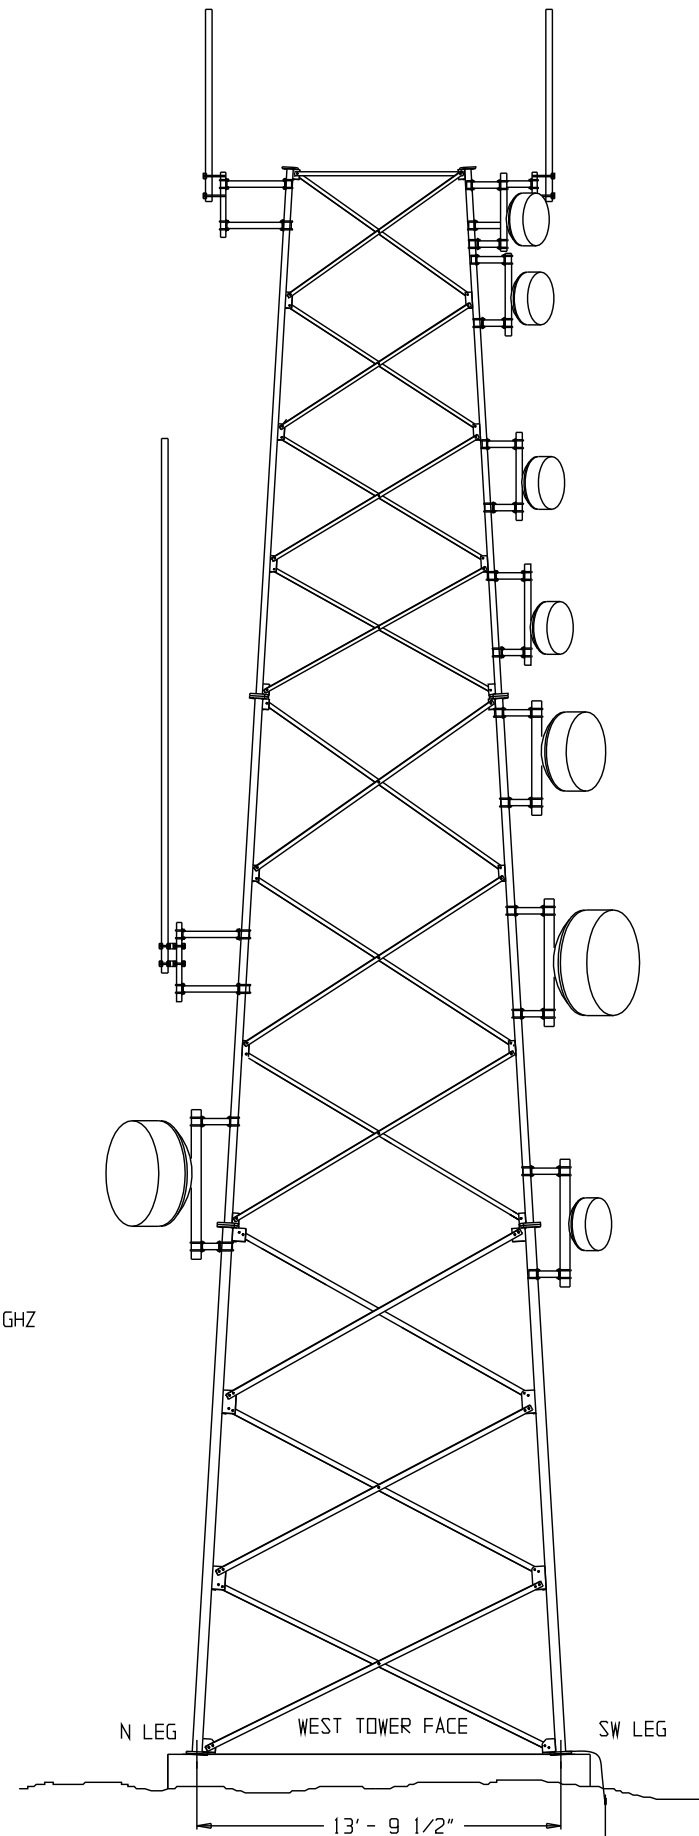

SCALE: 1" = 40"

Underground Service Alert  
Call: TOLL FREE  
1-800  
422-4133  
TWO WORKING DAYS BEFORE YOU DIG

24x36 FORMAT  
IF THIS BAR MEASURES 1" THEN  
DRAWING SCALE IS AS NOTED  
12x18 FORMAT - WARNING  
IF THIS BAR MEASURES 1/2" THEN  
DRAWING IS NOT FULL SCALE AND  
IS 50% REDUCED

Designed By  
MC  
Drawn By  
TAM  
Checked By  
KT  
PLANS PREPARED UNDER SUPERVISION OF  
DATE: R.C.E.:  
Reference Plans for  
These Improvements  
Date By Revisions App'd

ASHJIAN TOWER CORPORATION  
210 S. BARRANCE AVE. SUITE 100  
VERNON, CA 91381  
VERNON R. WEISMAN  
DISTRICT ENGINEER  
R.C.E. 41610

DEPARTMENT OF WATER AND POWER  
DATE: PUBLIC WORKS  
TOM KOPPEL, P.E.  
CITY ENGINEER  
R.C.E. 50258

DATE: GRAPE HILL  
WE

DATE: GRAPE HILL  
WE

**EXHIBIT 3.D**

