


# LOCATIONAL & ZONING MAP

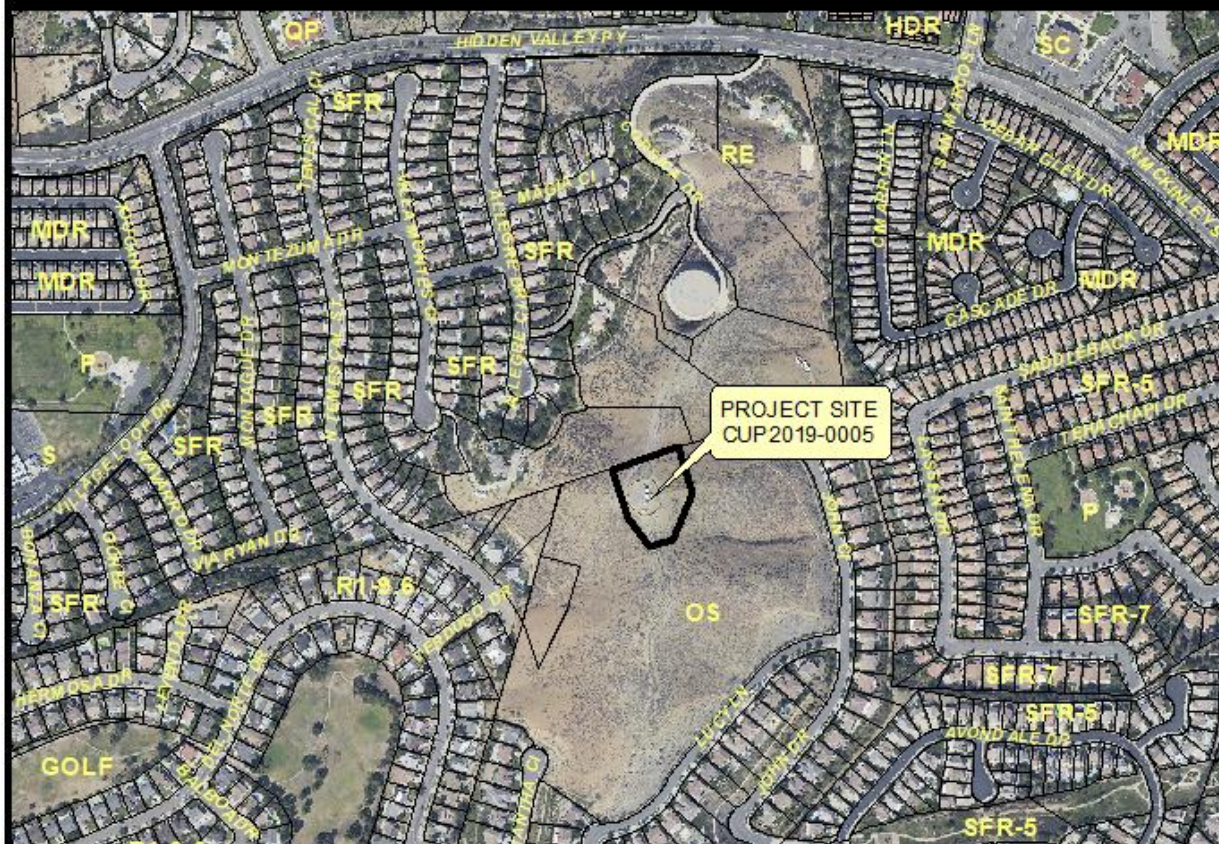

## ZONING LEGEND

**OS:** Open Space designation of SP81-2

**R1-9.6:** Single-Family Residential

**SFR-5:** Single-Family Residential, 5,000 square foot minimum lots designation of SP81-2

**SFR-7:** Single-Family Residential, 7,000 square foot minimum lots designation of SP81-2

**SFR:** Single-Family Residential designation of SP85-3

**RE:** Residential Estate designation of SP85-3


**MDR:** Medium Density Residential designation of SP85-3

**SC:** Support Commercial designation of SP85-3


**P:** Park Zone

**S:** School Zone



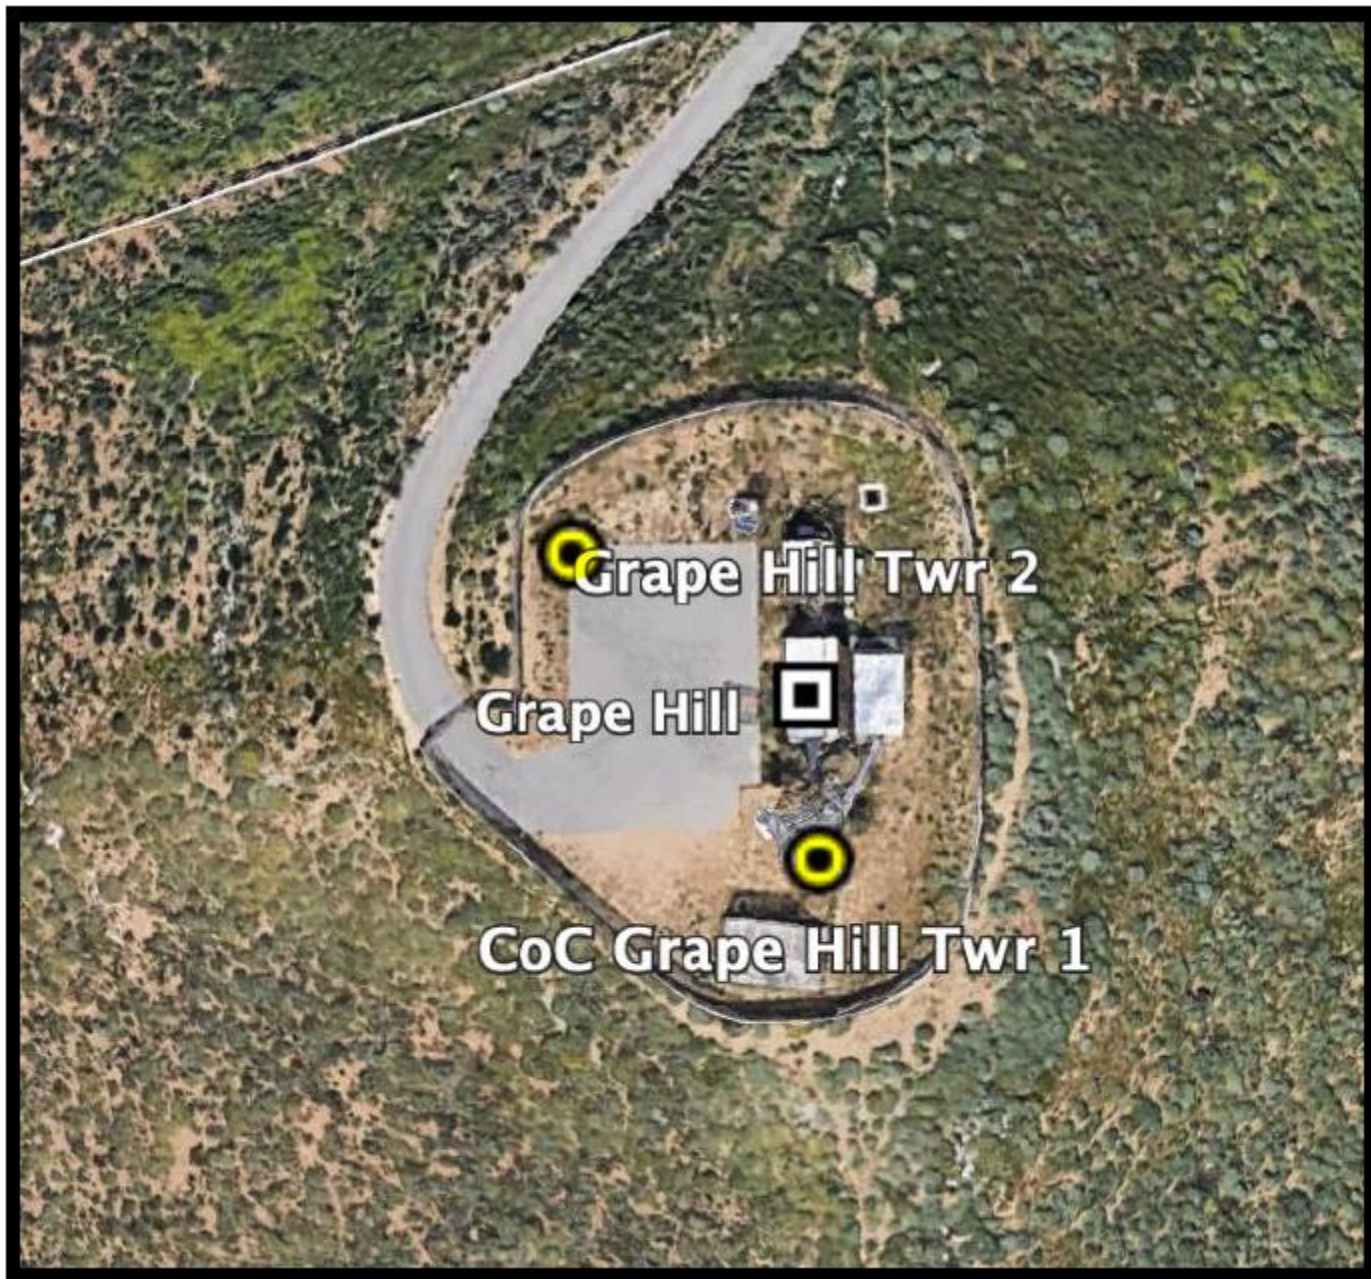

GRAPE HILL

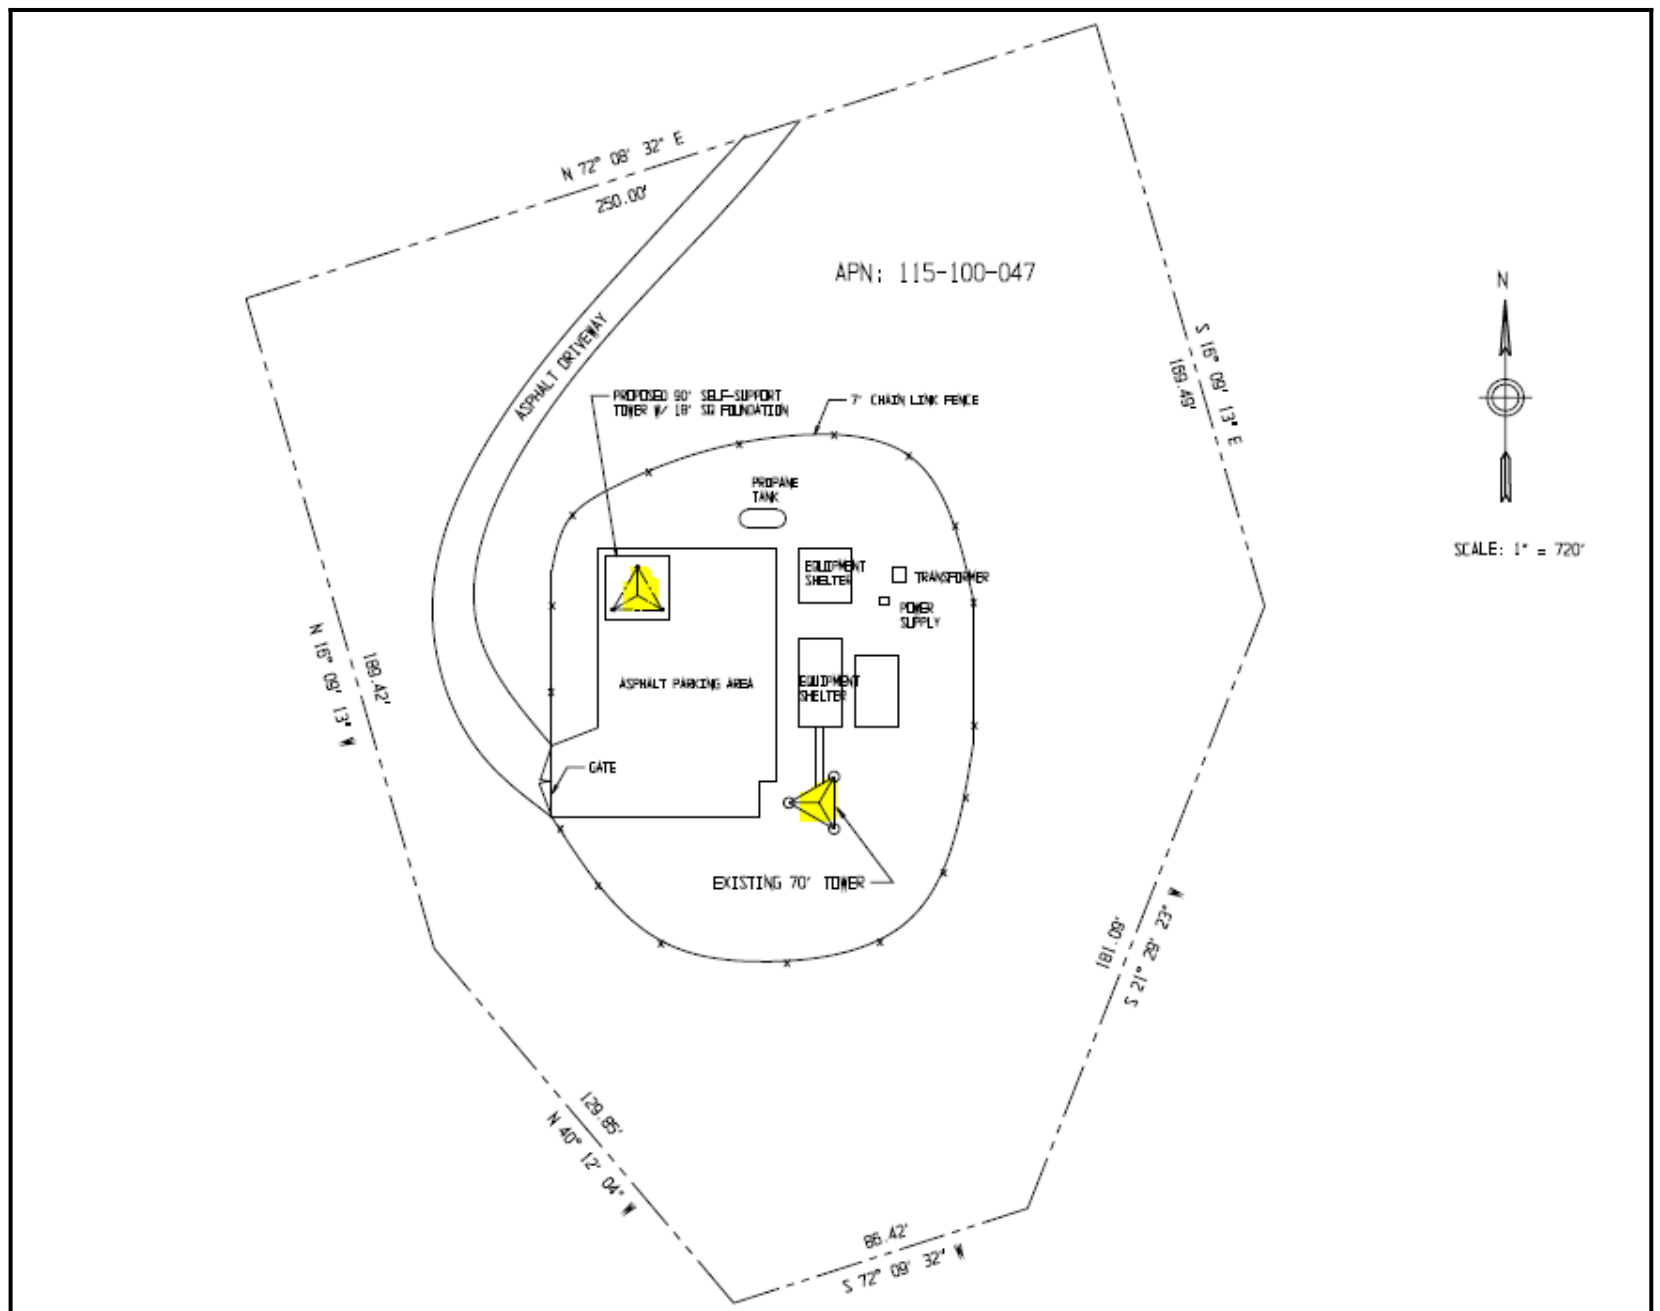


# SITE PLAN




LEG, 2" SCH 40 (.154 W) PIPE  
BRACE, 1 3/4 X 1 3/4 X 3/16 L  
FB 4 # 5/8", BB 1 # 1/2"

LEG, 4" SCH 40 (.237 WALL) PIPE BRACE, 2 1/2 X 2 1/2 X 3/16 L AB 4 # 1", BB 2 # 5/8"	LEG, 3" SCH 80 (.300 W) PIPE BRACE, 2 X 2 X 3/16 L FB 4 # 3/4", BB 1 # 5/8"	LEG, 2 1/2" SCH 80 (.276 W) PIPE BRACE, 1 3/4 X 1 3/4 X 3/16 L FB 4 # 5/8", BB 1 # 1/2"	LEG, 2" SCH 80 (.218 W) PIPE BRACE, 1 3/4 X 1 3/4 X 3/16 L FB 4 # 5/8", BB 1 # 1/2"
--	---	---	---

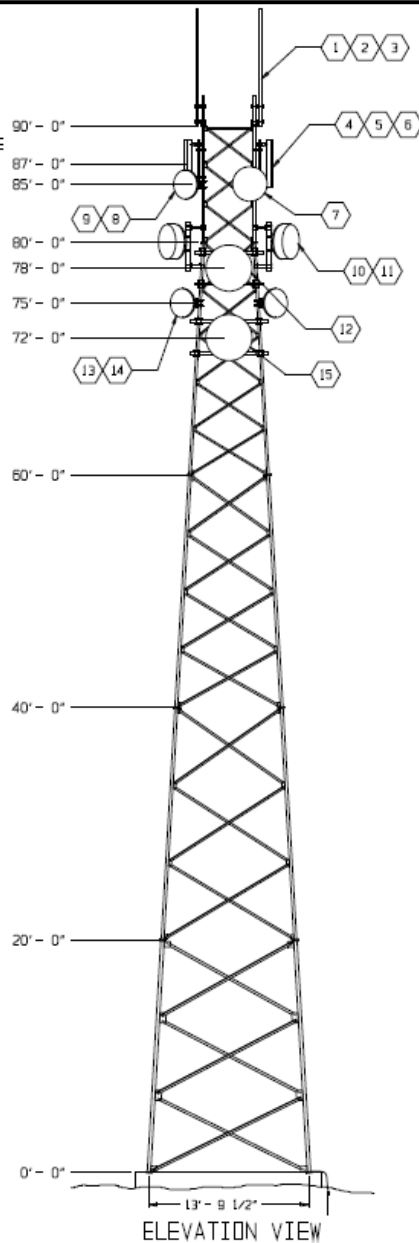


ANTENNA INFORMATION					
ITEM #	ELEVATION	QUANTITY	ANT. TYPE	AZIM	PROJ'D AREA
1 2 3	90'	3 EA.	OMNI W/HP ANTENNA	N / A	2.0 SQ FT
4 5 6	87'	3 EA.	4' PANEL ANTENNA	N / A	6.2 SQ FT
7	85'	1 EA.	3' HP MICROWAVE DISH	N / A	7.07 SQ FT
8 - 9	85'	2 EA.	2' MICROWAVE DISH	N / A	3.14 SQ FT
10 - 11	80'	2 EA.	3' HP MICROWAVE DISH	N / A	7.07 SQ FT
12	78'	1 EA.	4' HP MICROWAVE DISH	N / A	12.54 SQ FT
13 - 14	75'	2 EA.	2' MICROWAVE DISH	N / A	3.14 SQ FT
15	72'	1 EA.	4' HP MICROWAVE DISH	N / A	3.14 SQ FT

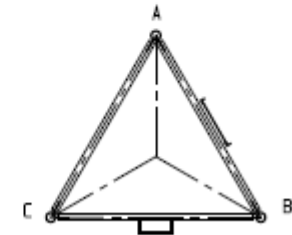


PLAN VIEW

# 90-FOOT TOWER



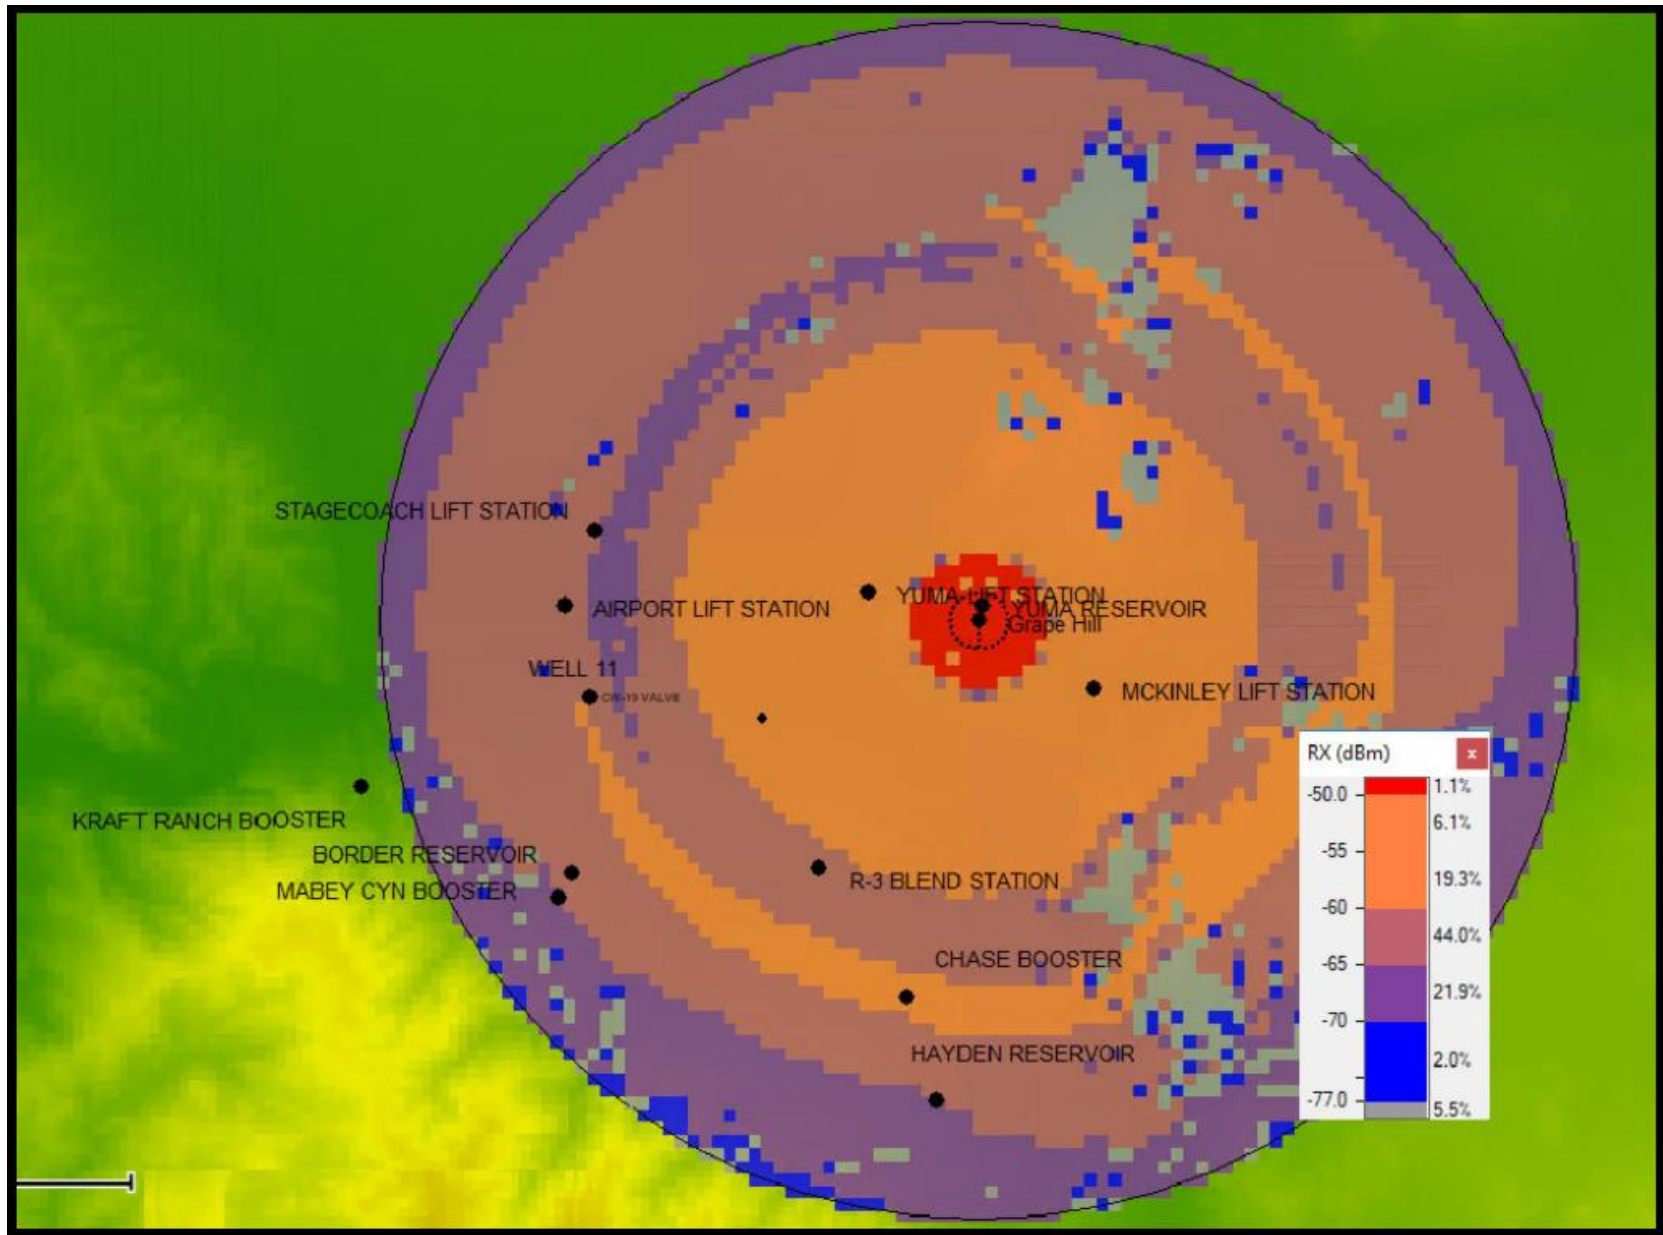

# PROPAGATION MAP

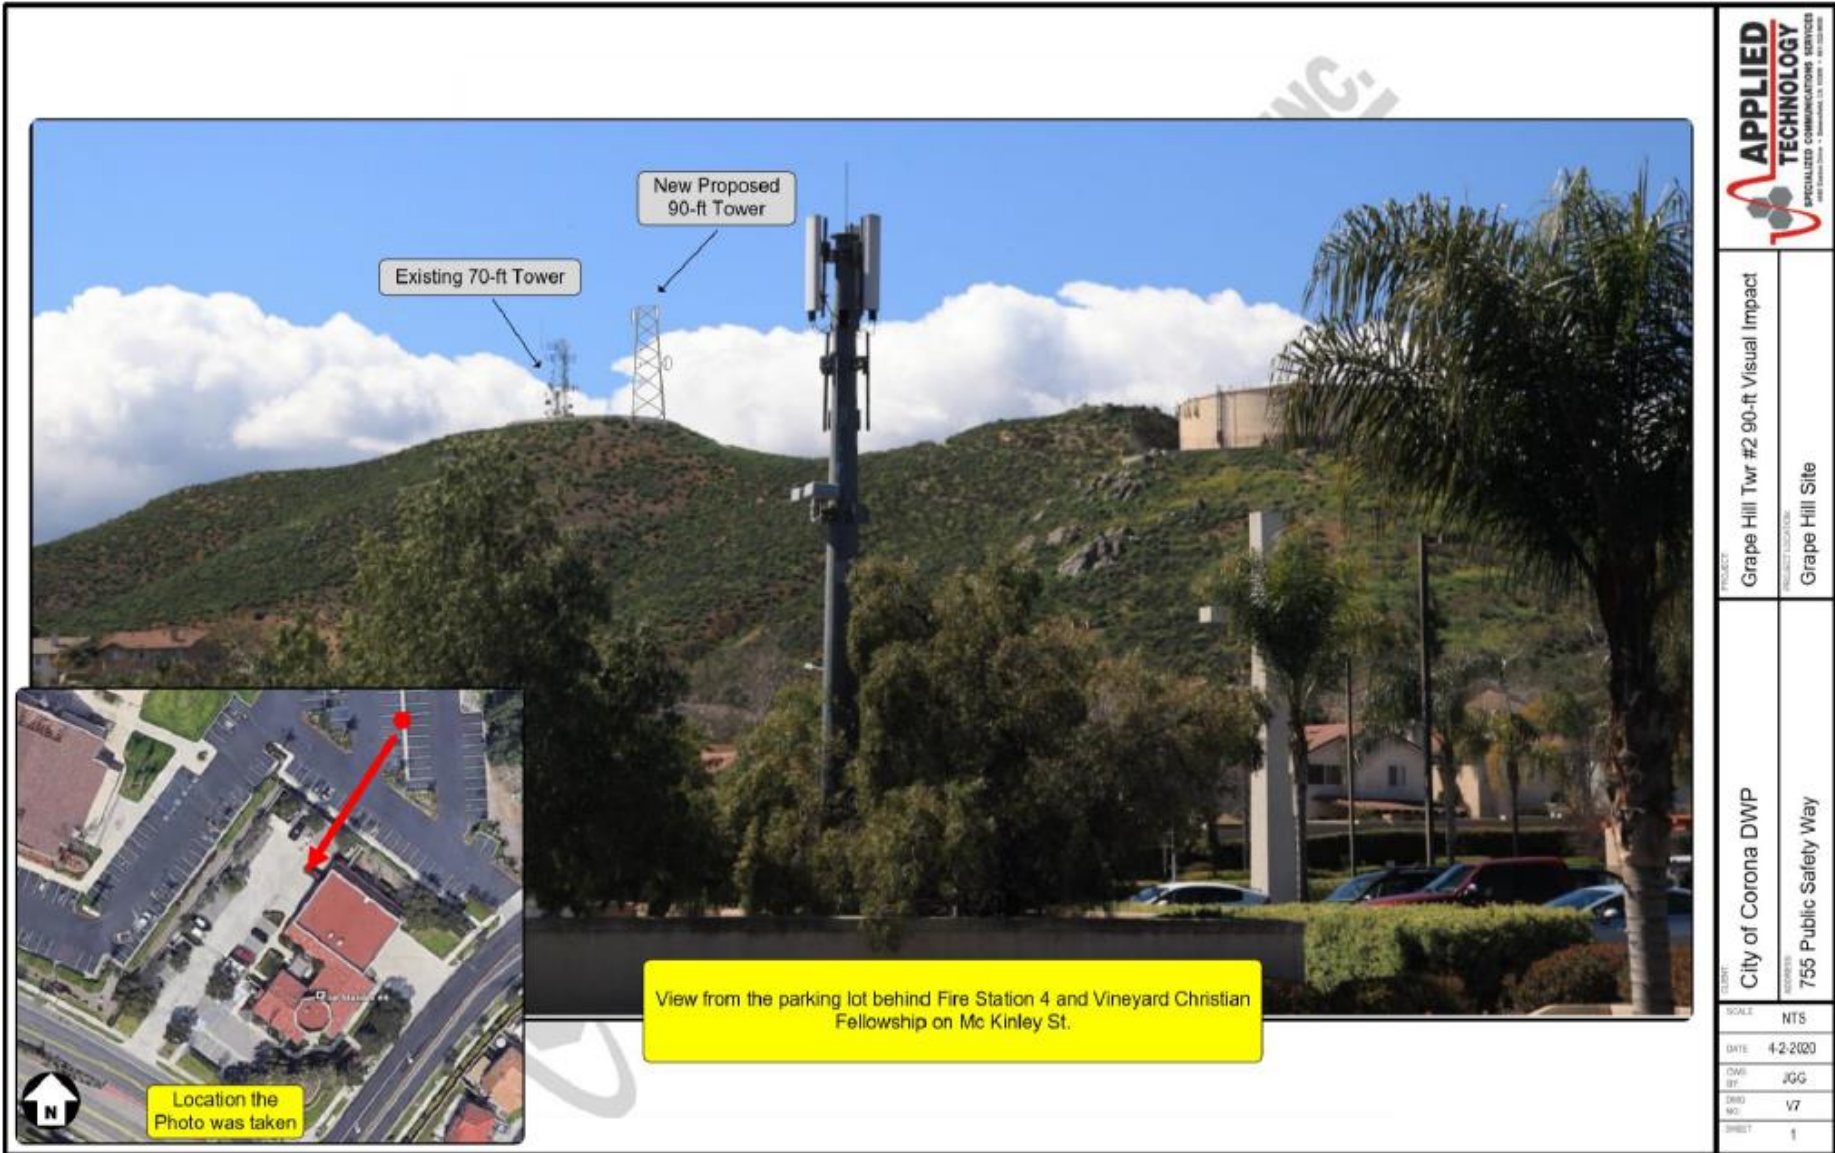

Altered Photo Site 7 - View from the parking lot behind Fire Station 4 and Vineyard Christian Fellowship on Mc Kinley St.

# NORTH VIEW





	
PROJECT	Grape Hill Twr #2 90-ft Visual Impact PROJECT LOCATION Grape Hill Site
CLIENT	City of Corona DWP ADDRESS 755 Public Safety Way
SCALE	NTS
DATE	4-2-2020
CDWG BY	JGG
DRWG NO.	VB
DIRECT	1

Altered Photo Site 8 - Public area view from Corona Hills Marketplace shopping center on Mc Kinley St.


# EAST VIEW





Altered Photo Site 11 - Big 5 Parking Lot

# SOUTH VIEW

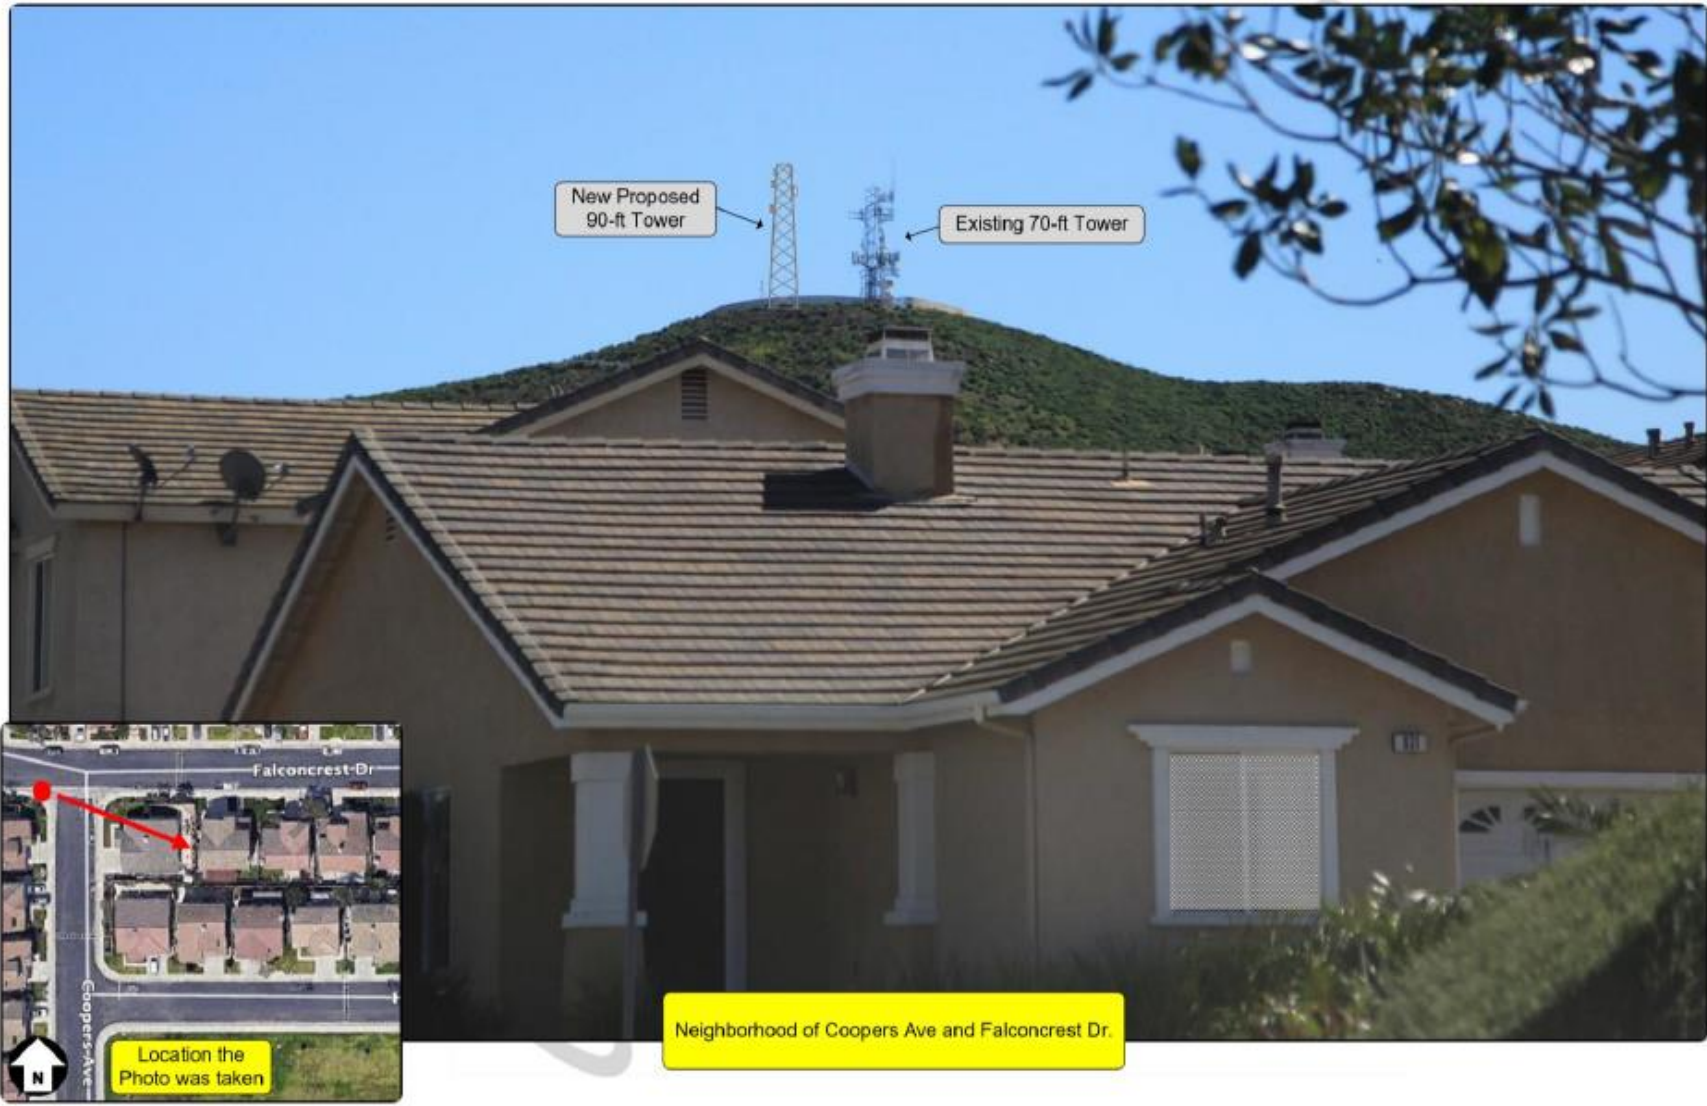

Altered Photo Site 2 - Neighborhood of Cooper Ave and Falconcrest Dr

# WEST VIEW