


[illegible]

PROJECT: SKYLINE VILLAGES BUBBLEOLOGY BUILDING A5	NOTES:	MODIFICATIONS:	DESIGNED BY: JERONIMO ARIAS G. SIGNATURE:	VERIFIED BY: JUAN OSSA SIGNATURE:	DIGITALIZED BY: JERONIMO ARIAS G.	PLAN No:
CONTENTS: ISOMETRIC VIEW			APPROVED BY: MARK BASS FIRMA:	SCALE: 1:50	VERSION: 01	A5.07
DESIGNER JERONIMO ARIAS					FECHA DIGITALIZACIÓN: 10/5/2020	PRINTED DATE:
						FORMAT VERSION: 01 FECHA: 08/19/2019



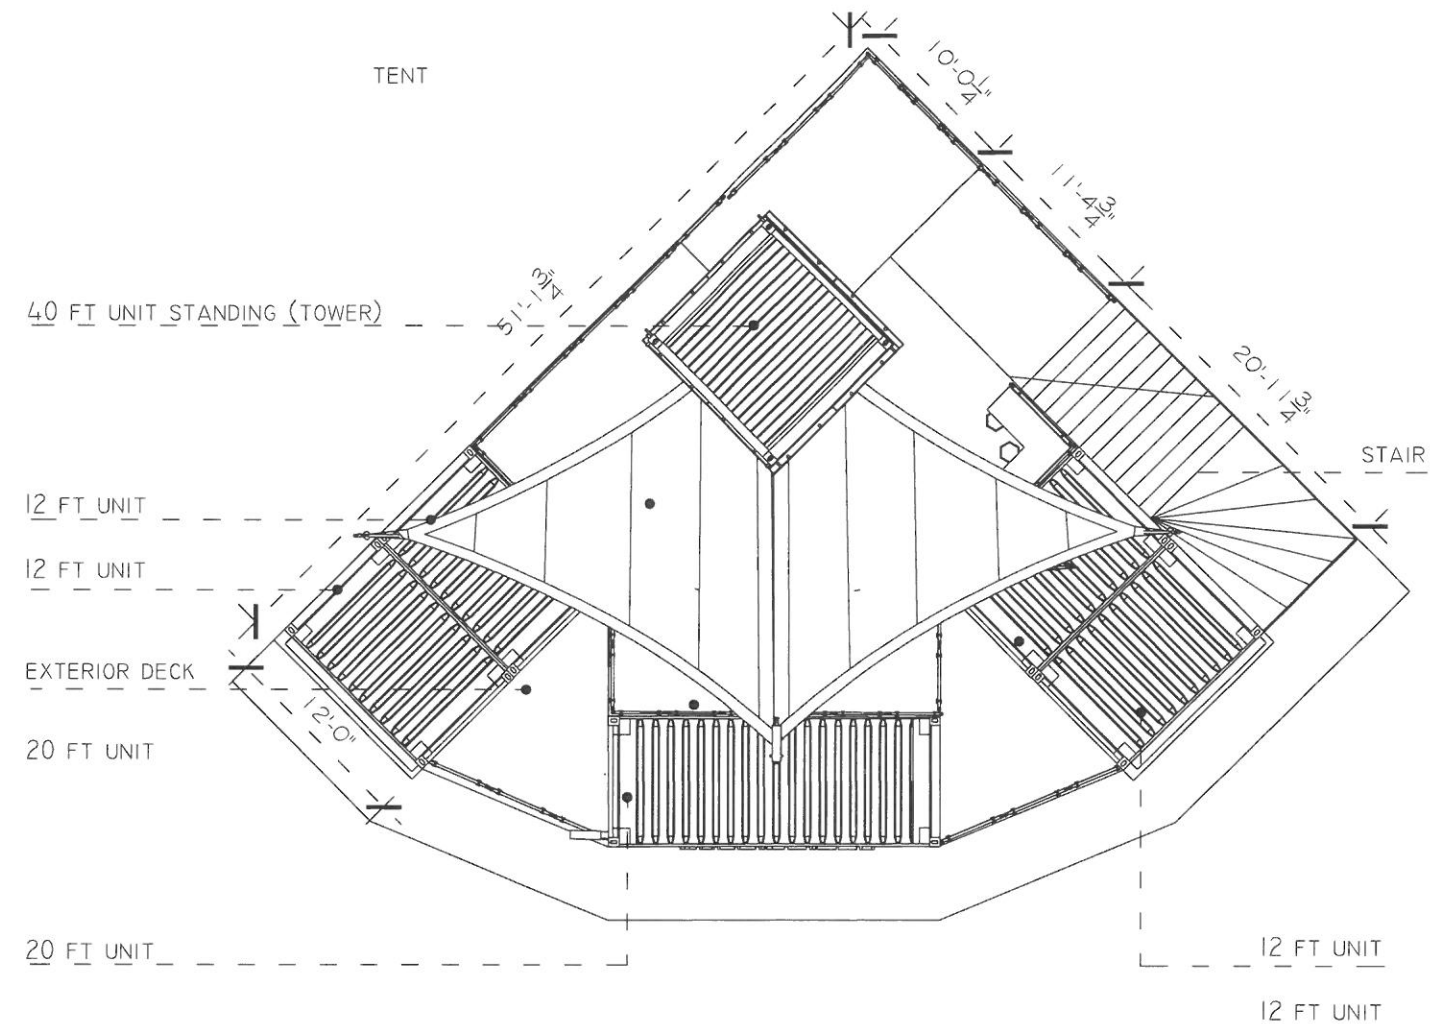

PROJECT: SKYLINE VILLAGES BIKE SHOP BUILDING A5	NOTES:	MODIFICATIONS:	DESIGNED BY: JERONIMO ARIAS G. SIGNATURE:	VERIFIED BY: JUAN OSSA SIGNATURE:	DIGITALIZED BY: JERONIMO ARIAS G.		PLAN No:
CONTENTS: FLOORPLAN ROOFING			APOOVED BY: MARK BASS FIRMA:	SCALE: 1:50	VERSION: 01	A5.03	
DESIGNER JERONIMO ARIAS					FECHA DIGITALIZACIÓN: 10/5/2020	PRINTED DATE:	FORMAT VERSION: 01 FECHA: 08/19/2019

[illegible]