



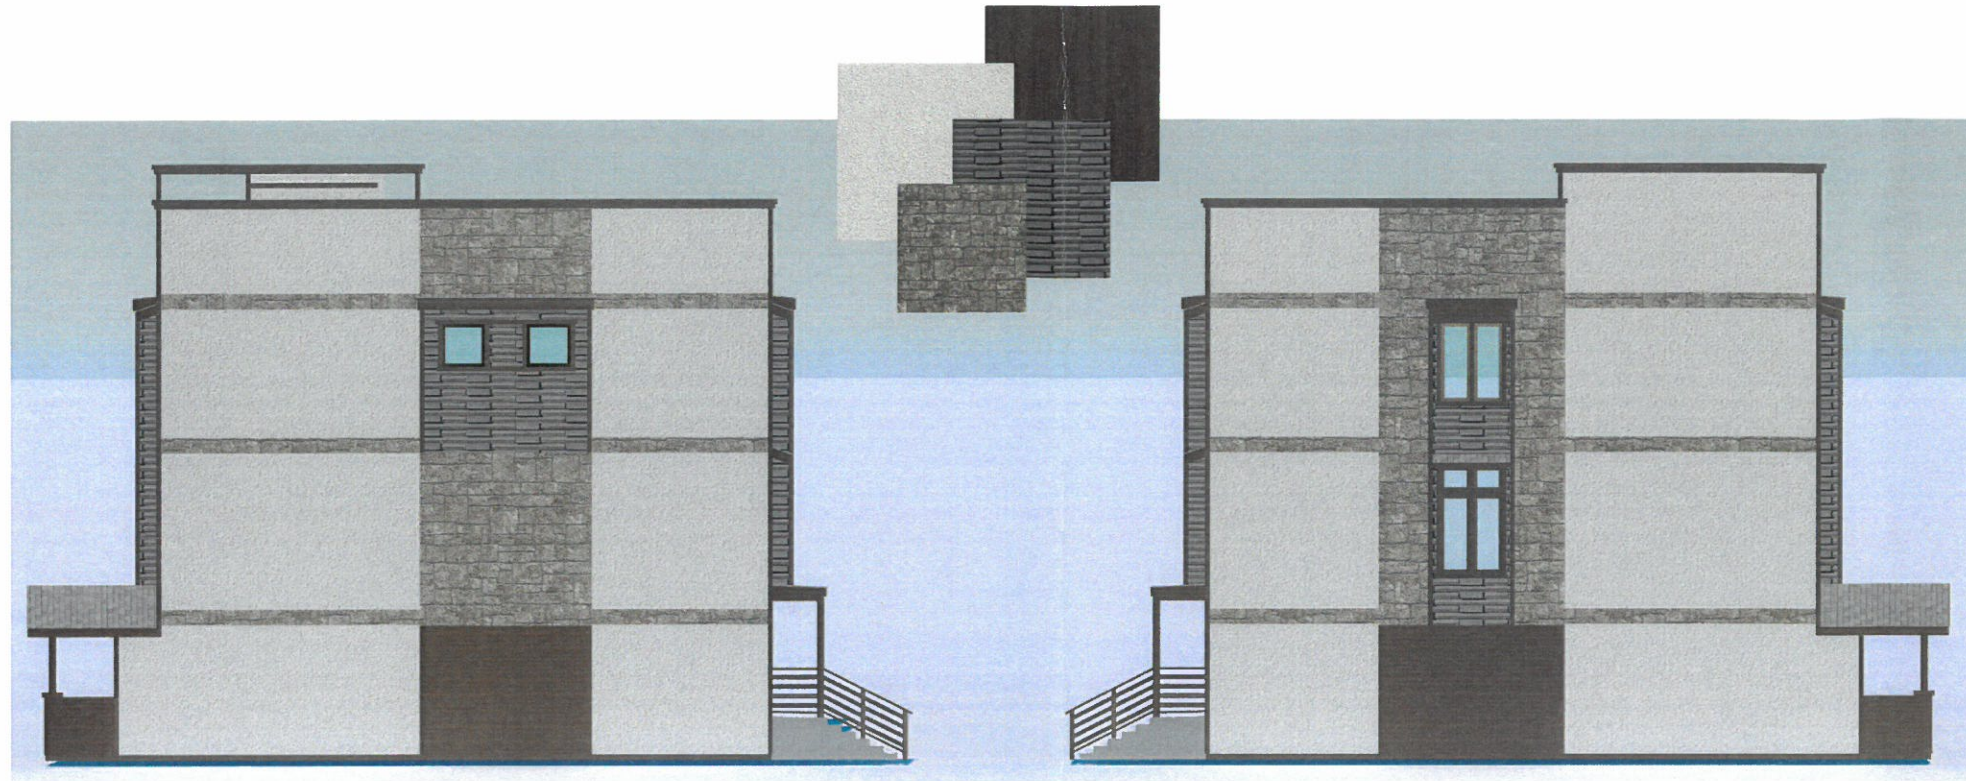

SIDE ELEVATION
SCALE 3/16" = 1'-0"

SIDE ELEVATION
SCALE 3/16" = 1'-0"

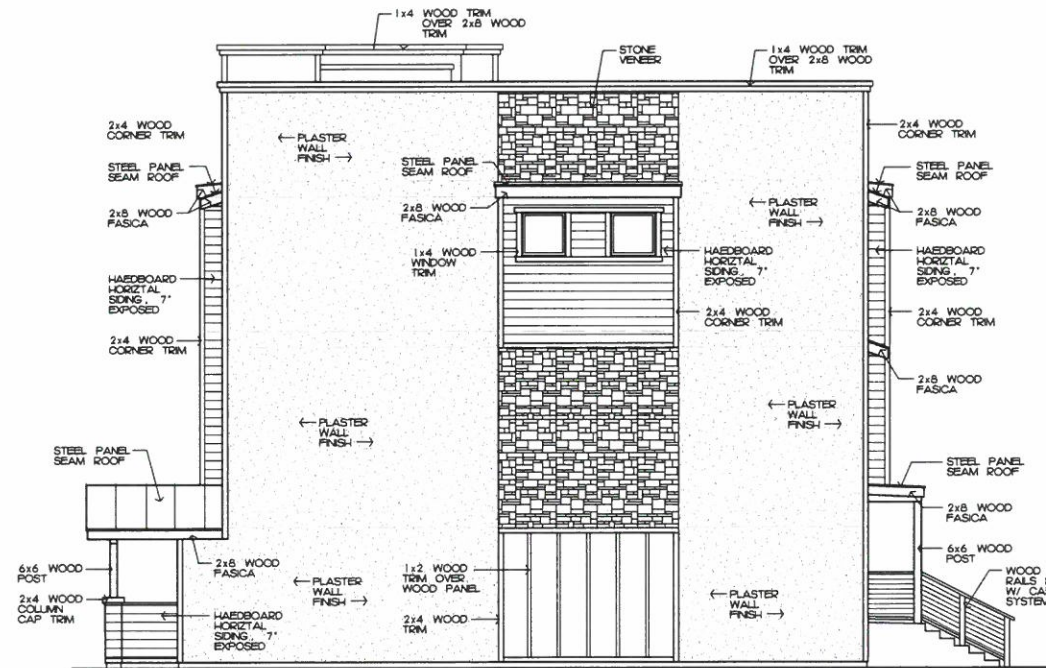

POP-OUT AT BATH ROOMS
SIDE ELEVATION
SCALE 3/16" = 1'-0"



POP-OUT AT STAIRCASE LANDINGS
SIDE ELEVATION
SCALE 3/16" = 1'-0"

REVISIONS	BY

DETAILS
Residential & Commercial
Design
110 N. Lincoln Ave.
Suite 202
Corona, CA 92882
(951) 452-9467
Norman V. Perez
04-06-2020

FLOOR PLANS & SIDE ELEVATIONS
SKYLINE VILLAGE CONDOMINIUMS at
FOOTHILL AVE. & W. CHASE DR., CORONA, CA



REVISIONS	BY

DETAILS
Residential & Commercial
Design
370 W. Grand Blvd.
Suite 205
Corona, CA 92882
(951)340-9620
Norman V. Perez
04-06-2020

EXTERIOR ELEVATIONS - 5-PLEX
SKYLINE VILLAGE CONDOMINIUMS at
FOOTHILL AVE. & W. CHASE DR., CORONA, CA

DRAWN
CHECKED
DATE
SCALE
JOB NO.
SHEET
A1.02
SHEETS

For use of these plans and specifications shall be restricted to the original site to which they were prepared. These plans are not to be reproduced, changed or copied in any form or manner by, under or in part, nor are they to be employed in any other project without obtaining written permission and payment of \$500.00 to the architect. Details & E.C.



REAR ELEVATION
SCALE 3/16" = 1'-0"



REAR ELEVATION
SCALE 3/16" = 1'-0"



REVISIONS	BY



DETAILS
Residential & Commercial
Design
370 W. Grand Blvd.
Suite 205
Corona, CA 92882
(951)340-9620


Norman V. Perez

04-06-2020

The use of these plans and specifications shall be restricted to the original use, and shall not be used for any other purpose without the written consent of the architect. These plans are not to be reproduced, changed or altered in any way without the written consent of the architect. These plans are not to be reproduced, changed or altered in any way without the written consent of the architect.

EXTERIOR ELEVATIONS - 5-PLEX
SKYLINE VILLAGE CONDOMINIUMS at
FOOTHILL AVE. & W. CHASE DR., CORONA, CA


DRAWN
CHECKED
DATE
SCALE
JOB NO.
SHEET
A1.02
OF SHEETS

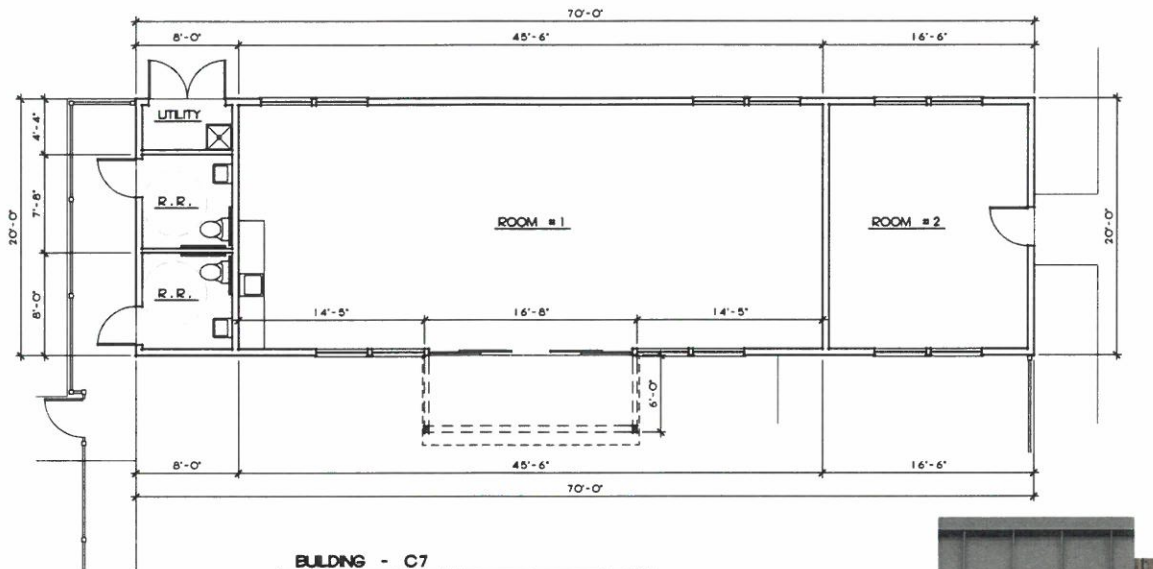


BUILDING - C7

AREA TABULATION	GROSS AREA
ROOM #1	920 S.F.
ROOM #2	325 S.F.
RESTROOMS	123 S.F.
UTILITY ROOM	32 S.F.
TOTAL BUILDING AREA	59 S.F.


FLOOR PLAN
SCALE 3/16" = 1'-0"

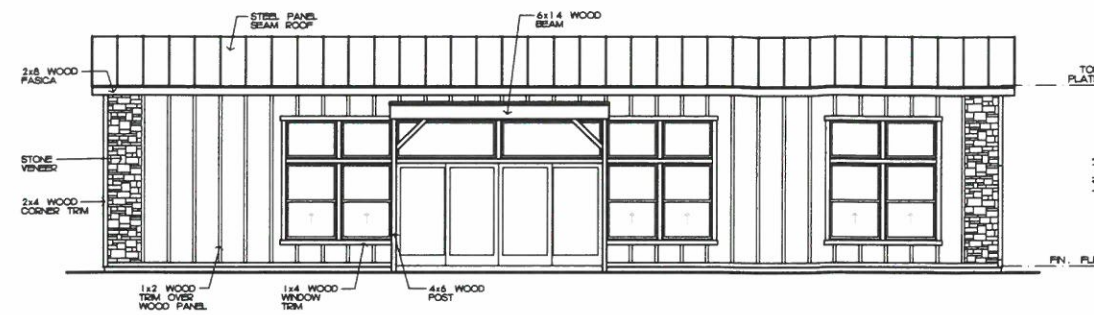


FRONT ELEVATION - EAST
SCALE 3/16" = 1'-0"

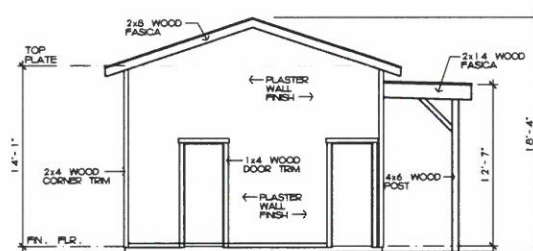


LEFT ELEVATION - SOUTH
SCALE 3/16" = 1'-0"

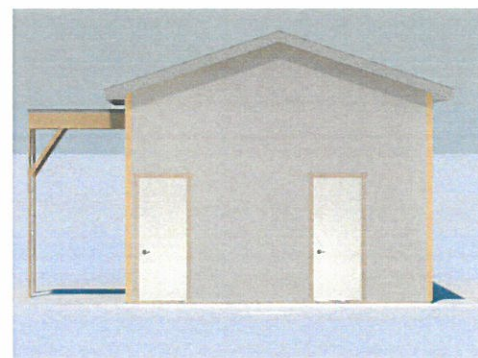


LEFT ELEVATION - SOUTH
SCALE 3/16" = 1'-0"

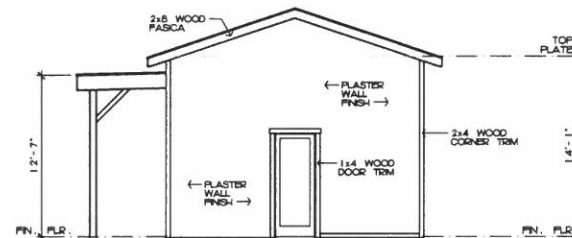


RIGHT ELEVATION - NORTH
SCALE 3/16" = 1'-0"

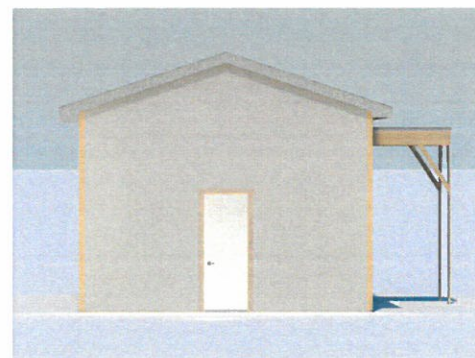

RIGHT ELEVATION - NORTH
SCALE 3/16" = 1'-0"

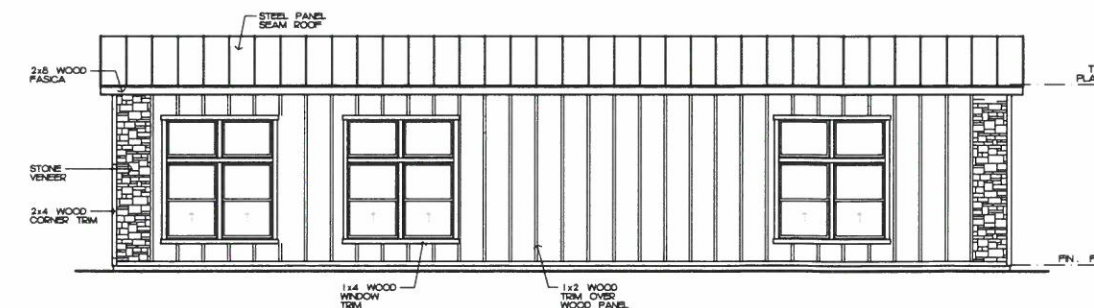

REAR ELEVATION - WEST
SCALE 3/16" = 1'-0"

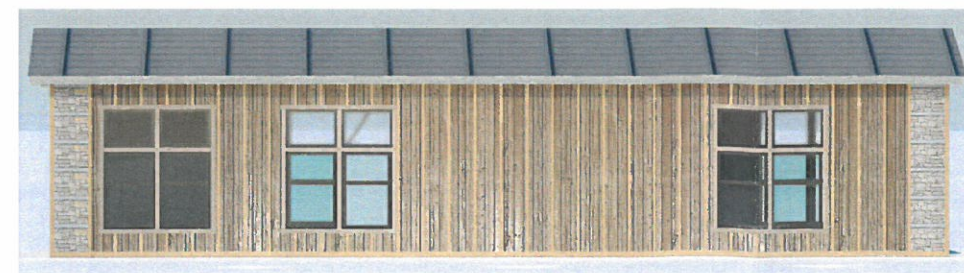

REAR ELEVATION - WEST
SCALE 3/16" = 1'-0"

The use of these plans and specifications shall be restricted to the original use in which they were prepared. These plans are not to be reproduced, changed or copied in any form or manner in whole or in part, nor are they to be adapted to any other party without obtaining written permission and consent of Details A.E.C. Any use of these plans and specifications without written permission and consent of Details A.E.C. shall be at the user's sole risk.

REVISIONS	BY



DETAILS
Residential & Commercial
Design
110 N. Lincoln Ave.
Suite 202
Corona, CA 92882
(951)340-9620

Norman V. Perez
04-06-2020

POOL BUILDING - FLOOR PLAN & EXTERIOR ELEVATIONS
SKYLINE VILLAGE CONDOMINIUMS at
FOOTHILL AVE. & W. CHASE DR., CORONA, CA

DRAWN
CHECKED
DATE
SCALE
JOB NO.
SHEET

A1.04
OF SHEETS

REVISIONS	BY




DETAILS
 Residential & Commercial
 Design
 370 W. Grand Blvd.
 Suite 205
 Corona, CA 92882
 (951)340-9620
 Norman V. Perez
 04-06-2020

CARPORT STRUCTURE 0 SOLAR PANEL ROOF – FLOOR PLAN,
ELEVATIONS


SKYLINE VILLAGE CONDOMINIUMS at
FOOTHILL AVE. & W. CHASE DR., CORONA, CA

DRAWN
 CHECKED
 DATE
 SCALE
 JOB NO.
 SHEET


A1.05
 SHEETS

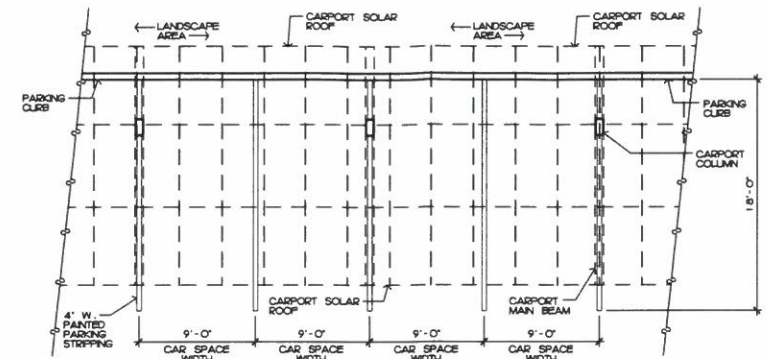

PARTIAL CARPORT FLOOR PLAN
 SCALE 3/16" = 1'-0"

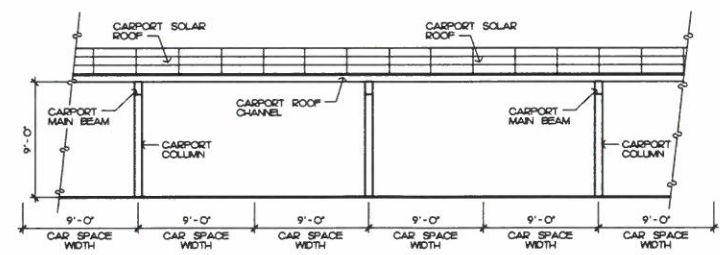

CARPORT FRONT ELEVATION
 SCALE 3/16" = 1'-0"

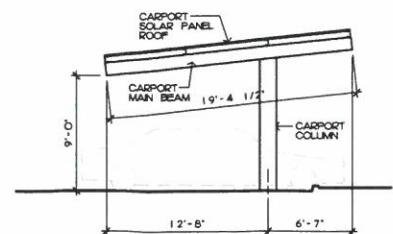

CARPORT SIDE ELEVATION
 SCALE 3/16" = 1'-0"

