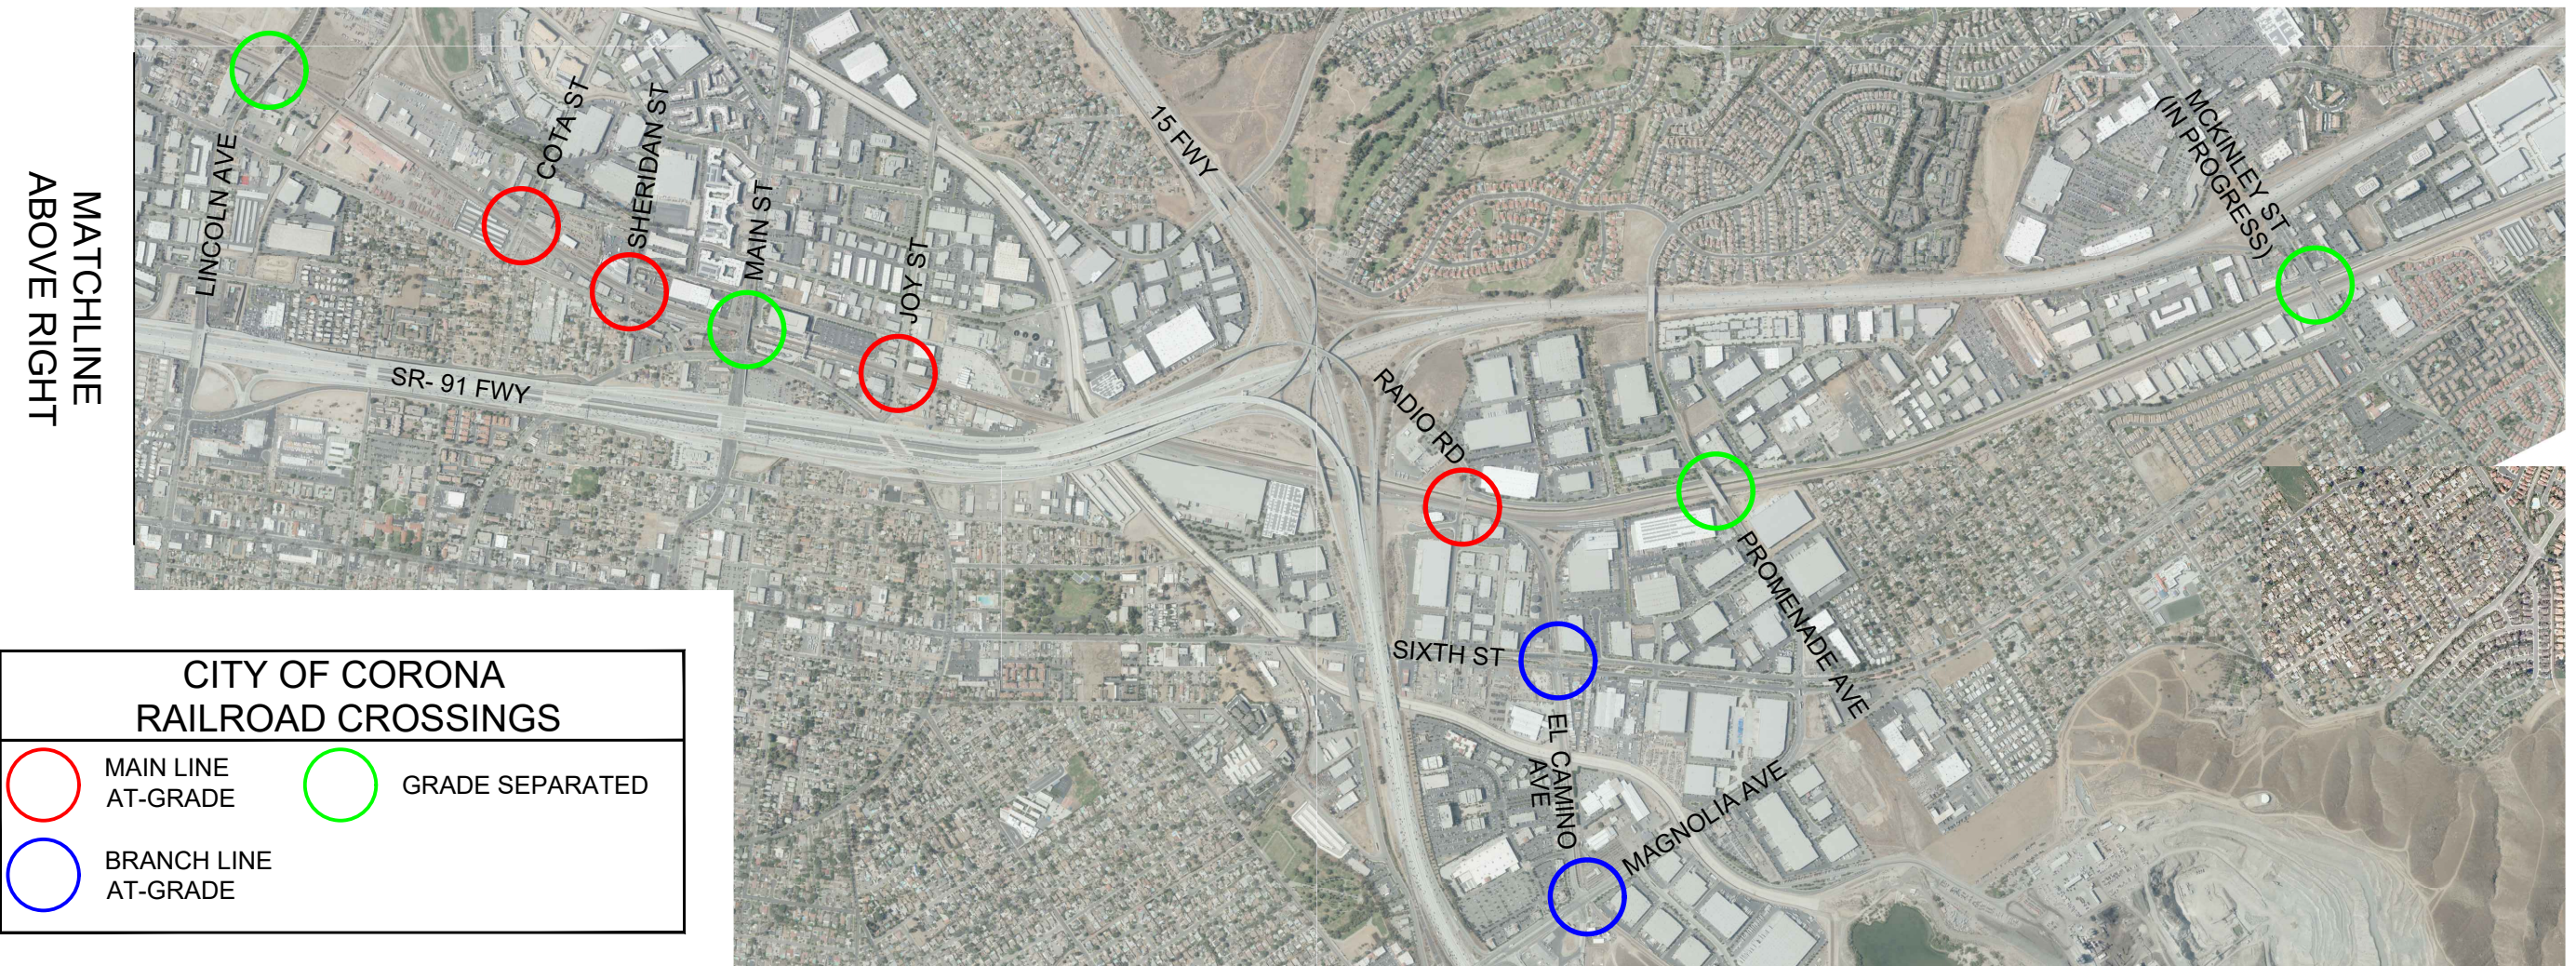

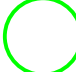
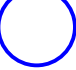




MATCHLINE  
BELOW LEFT



CITY OF CORONA RAILROAD CROSSINGS	
	MAIN LINE AT-GRADE
	GRADE SEPARATED
	BRANCH LINE AT-GRADE



CITY OF CORONA  
PUBLIC WORKS DEPARTMENT  
TRAFFIC DIVISION

PREPARED BY: DIEGO TAPIA  
DATE: 3/19/2021

APPROVED BY: AARON COX  
SIGNATURE: \_\_\_\_\_ DATE: \_\_\_\_\_

NOT TO SCALE

CITY OF CORONA  
RAILROAD CROSSING EXHIBIT

DRAWING NO:

SHEET 1 OF 1