



HOTEL MONUMENT SIGN
DOUBLE SIDED, NON-ILLUMINATED SIGNAGE
EXTERNAL ILLUMINATION BY: OTHERS



DIRECTIONAL HOTEL SIGN
DOUBLE SIDED SIGN, SINGLE SIDED SIGN
EXTERNAL ILLUMINATION BY: OTHERS

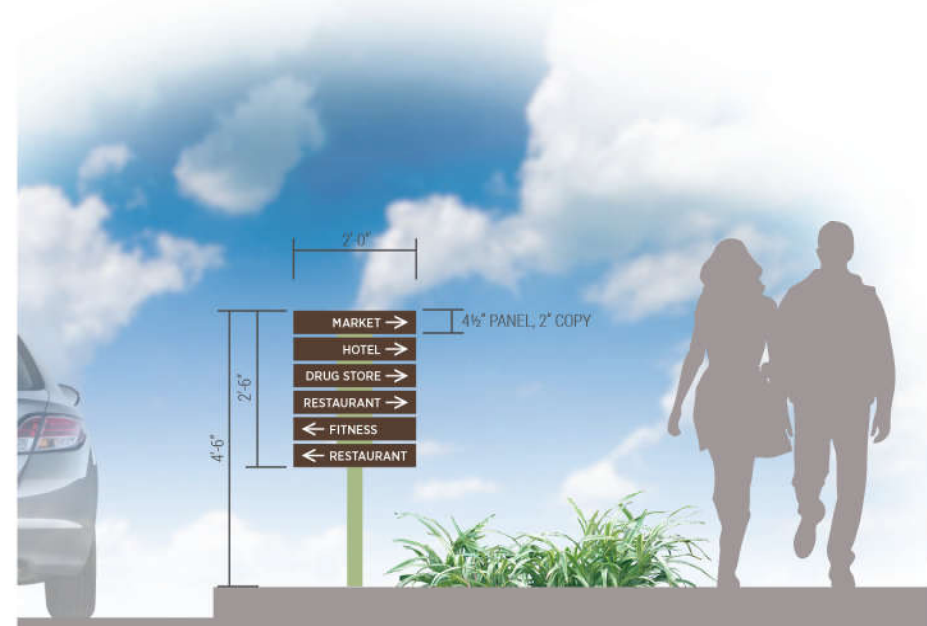

SHOPPING CENTER DIRECTIONAL SIGN
DOUBLE SIDED, NON-ILLUMINATED
VEHICULAR DIRECTIONAL

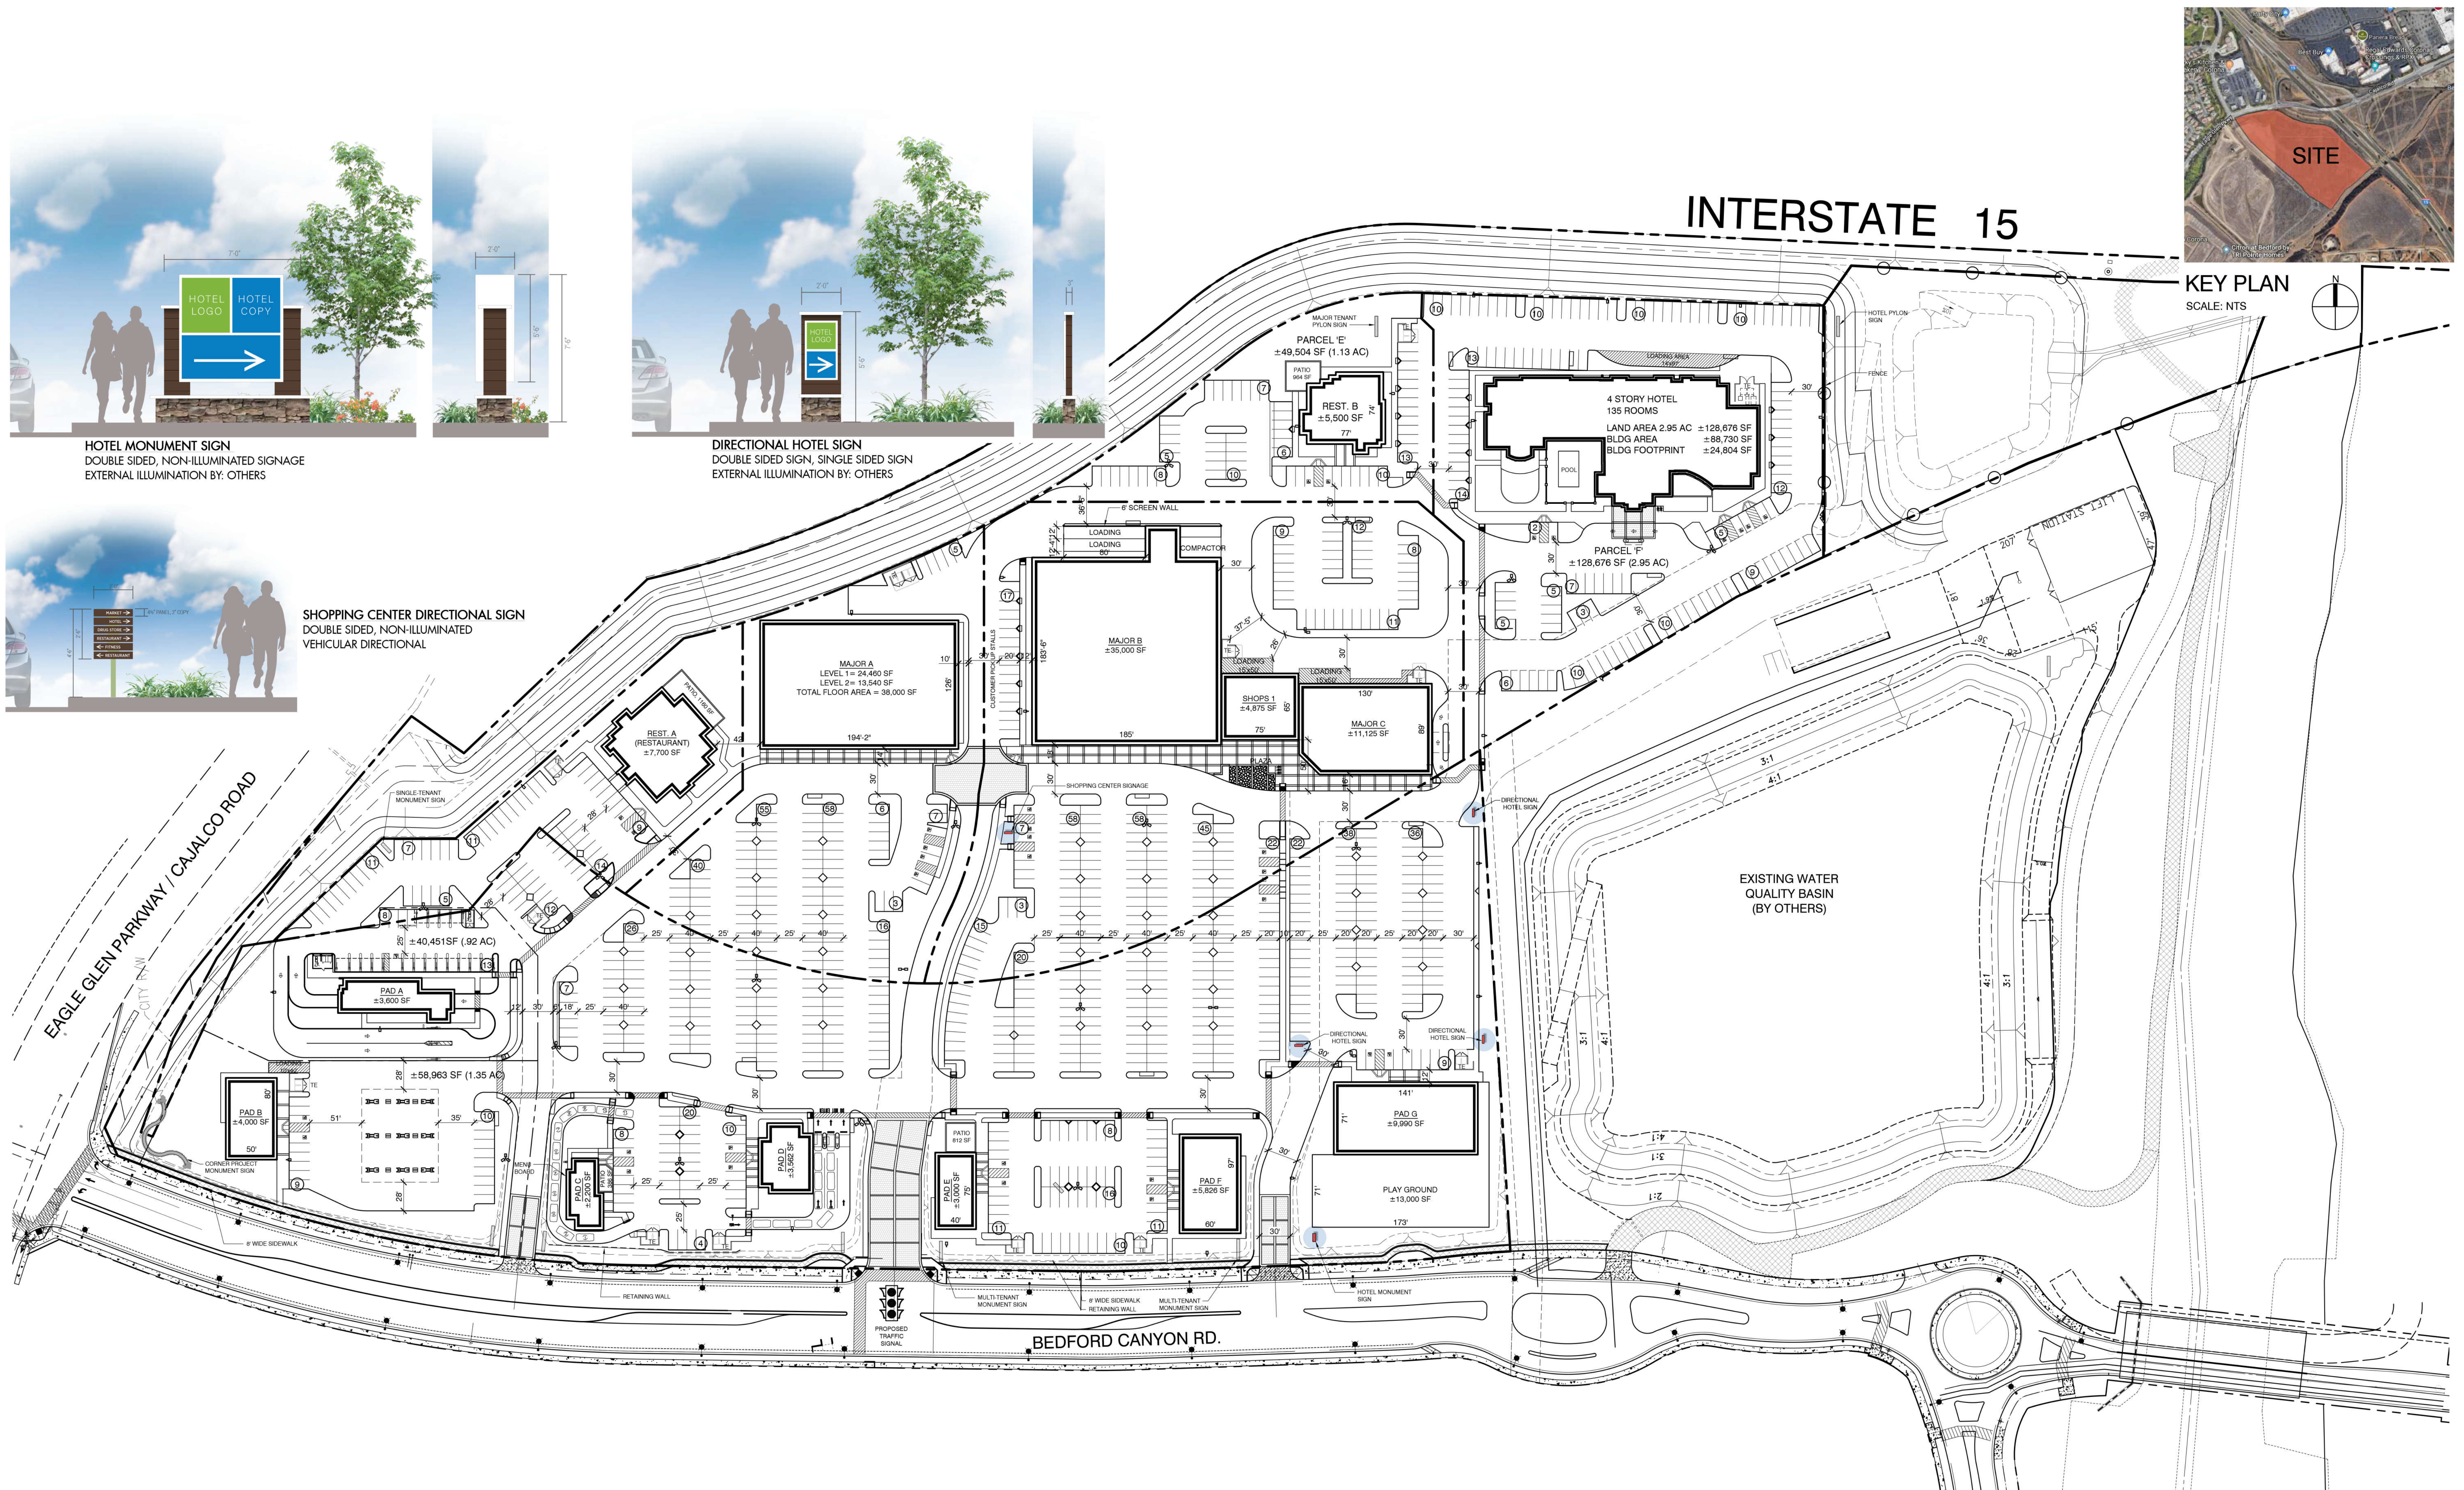


PLANNING SUBMITTAL
DATE: 04.30.20
MCG JOB #: 19029.05

DATE	REVISIONS

© MCG ARCHITECTS 2012 ALL RIGHTS RESERVED
NOTE: This information is conceptual in nature and is subject to adjustments pending further verification and Client, Tenant, and Governmental Agency approvals. No warranties or guarantees of any kind are given or implied by the Architect.

ALTERNATE HOTEL CIRCULATION
SITE PLAN_SCHEME SP-4D (HOTEL SIGNAGE)

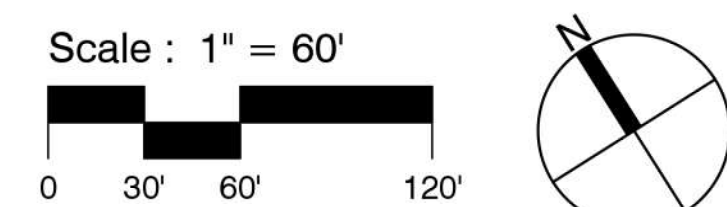

BEDFORD MARKETPLACE
EAGLE GLEN PKWY & A STREET
SOUTH CORONA, CA

GUARDIAN COMPANIES

EXHIBIT H3