

BLIVE GROUP















EXHIBIT 4

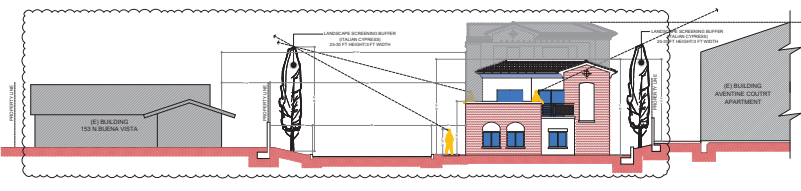


1 SECTION A-A (SOUTH SIDE)
SCALE: 1/8" = 1'-0"

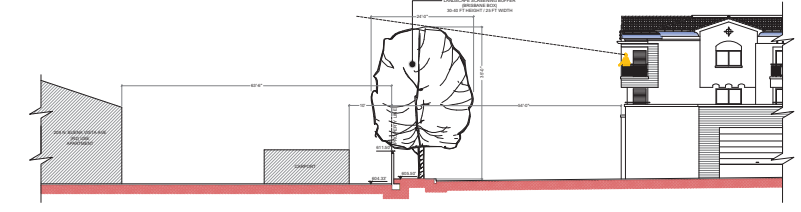

2 SECTION B-B (NORTH)
SCALE: 1/8" = 1'-0"

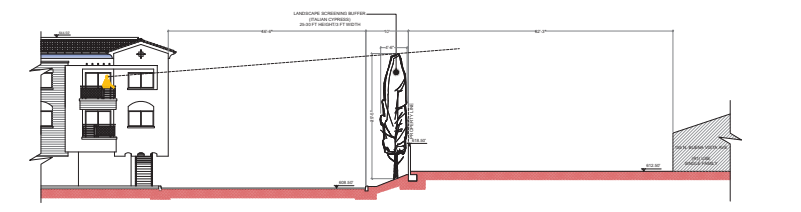

3 SECTION C-C (WEST SIDE)
SCALE: 1/8" = 1'-0"

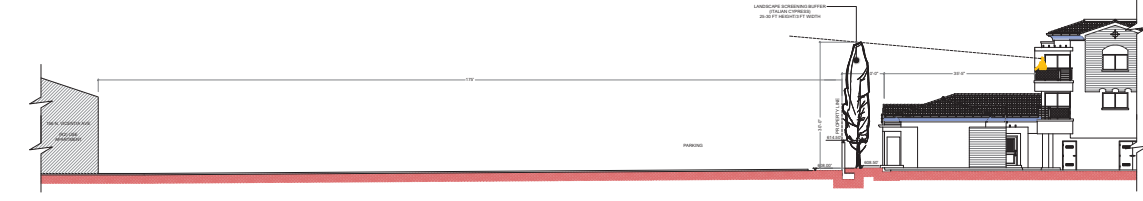

4 SECTION C-C (EAST SIDE)
SCALE: 1/8" = 1'-0"

PLANT LEGEND

KEY	COMMON NAME	BOTANICAL NAME	QUANTITY	SIZE	SPACING	LIGHT EXPOSURE	WATER	FOLIAGE	SEE AT MATURITY HEIGHT	WIDTH
	BRISBANE BOX	TRISTANIA COMPERTA		36" BOX	SEE LANDSCAPE PLAN	SUN	MEDIUM WATER LOW WATER	EVERGREEN	35-40 FT	25 FT
	AUSTRALIAN WILLOW	GEUKERA PARVIFLORA		24" BOX	SEE LANDSCAPE PLAN	SUN	MEDIUM WATER LOW WATER	EVERGREEN	25-30 FT	20 FT
	AFRICAN SYCAMORE	SEAKOIA LANCEATA		36" BOX	SEE LANDSCAPE PLAN	SUN	MEDIUM WATER LOW WATER	EVERGREEN	20-30 FT	20-30 FT
	EASTERN REDBUD	CERIS CANADENSIS		36" BOX	SEE LANDSCAPE PLAN	FULL SUN PARTIAL SHADE	MEDIUM WATER	DECIDUOUS	25-35 FT	25-35 FT
	ITALIAN CYPRESS	CUPRESSUS SEMPERVIRENS		36" BOX	SEE LANDSCAPE PLAN	FULL SUN	MEDIUM WATER LOW WATER	EVERGREEN	25-30 FT	3 FT
	CRANE MYRTLE	LAGERSTROEMIA INDICA		24" BOX	SEE LANDSCAPE PLAN	FULL SUN	LOW WATER	EVERGREEN	15-25 FT	6-10 FT
	GUADALUPE PALM	BRAHEA EDULIS		24" BOX	SEE LANDSCAPE PLAN	FULL SUN	RARELY	EVERGREEN	30 FT	15 FT
	BORICUA DESERT AGAVE	AGAVE CERITA		5 GAL.	SEE LANDSCAPE PLAN	FULL SUN	RARELY TO MODERATE	EVERGREEN	1-2 FT	2 FT
	FAIRY DUSTER	CALLANDREA ERIOPHYLLA		5 GAL.	SEE LANDSCAPE PLAN	FULL SUN	RARELY	LATE WINTER SPRING	2-3 FT	4-5 FT
	CALIFORNIA LILAC	CEANOTHUS 'CONCHA'		5 GAL.	SEE LANDSCAPE PLAN	FULL SUN	RARELY	EVERGREEN	6-7 FT	6-8 FT
	DAMIANTA	CHRYSANTHENA MEXICANA		5 GAL.	SEE LANDSCAPE PLAN	FULL SUN	RARELY TO MODERATE	EVERGREEN	1-2 FT	2 FT
	PROSTRATE WHITE ROCKROSE	CISTUS SALVIFOLIUS		5 GAL.	SEE LANDSCAPE PLAN	FULL SUN	RARELY	EVERGREEN	1-2 FT	4-6 FT
	NEW ZEALAND FLAX	PHORNELUM TENAX 'RUBRA'		5 GAL.	SEE LANDSCAPE PLAN	FULL SUN	RARELY TO MODERATE		1-3 FT	3-6 FT
	LANTANA ORANGE RED	LANTANA 'SPREADING SLANTER'		5 GAL.	SEE LANDSCAPE PLAN	FULL SUN	RARELY TO MODERATE	EVERGREEN	1-2 FT	5-6 FT
	LILY OF THE NILE	AGAPANATHUS		5 GAL.	SEE LANDSCAPE PLAN	FULL SUN	RARELY TO MODERATE	EVERGREEN	1-3 FT	3-3 FT
	CHINESE WISTERIA	WISTERIA SINENSIS			SEE LANDSCAPE PLAN	SUN RARELY TO MODERATE		DECIDUOUS	20 FT	
	CYPRESS LOOSE MULCH									

BLIVE GROUP





SCALE
 1/8" = 1'-0"

SECTION
 LANDSCAPE SCREENING BUFFER SECTIONS

DATE
 10/16/2023

SCALE
 1/8" = 1'-0"