

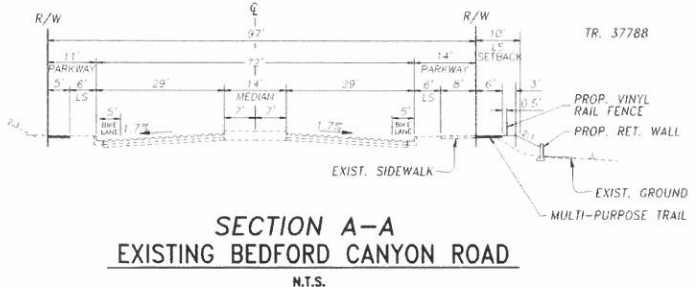
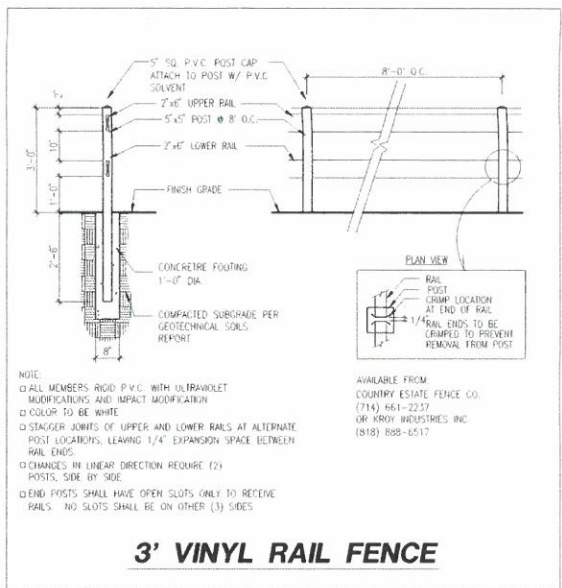
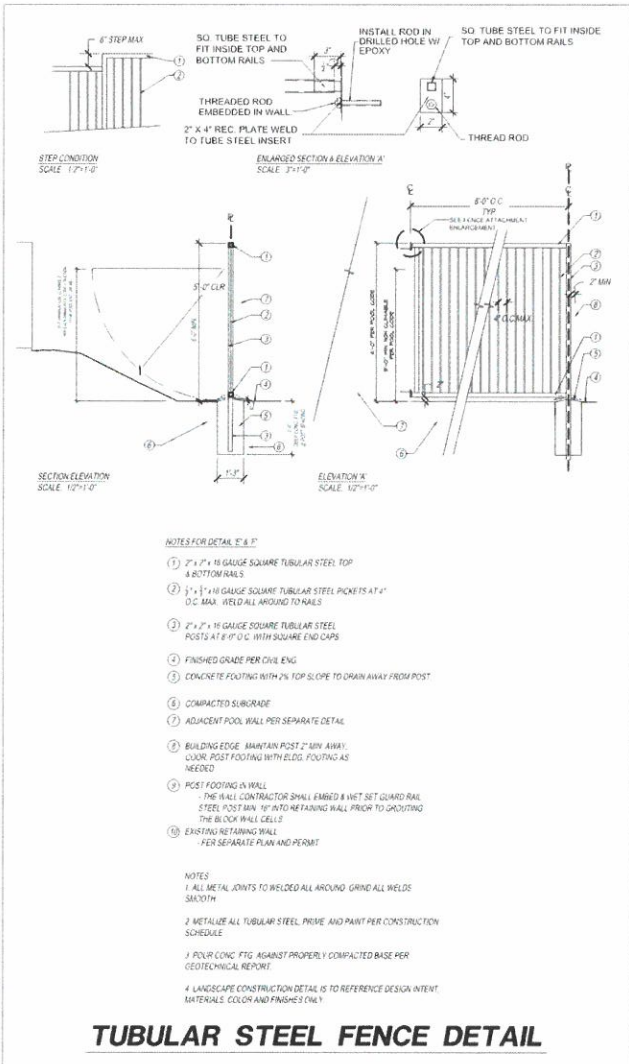


BEDFORD MARKETPLACE
FENCE PLAN

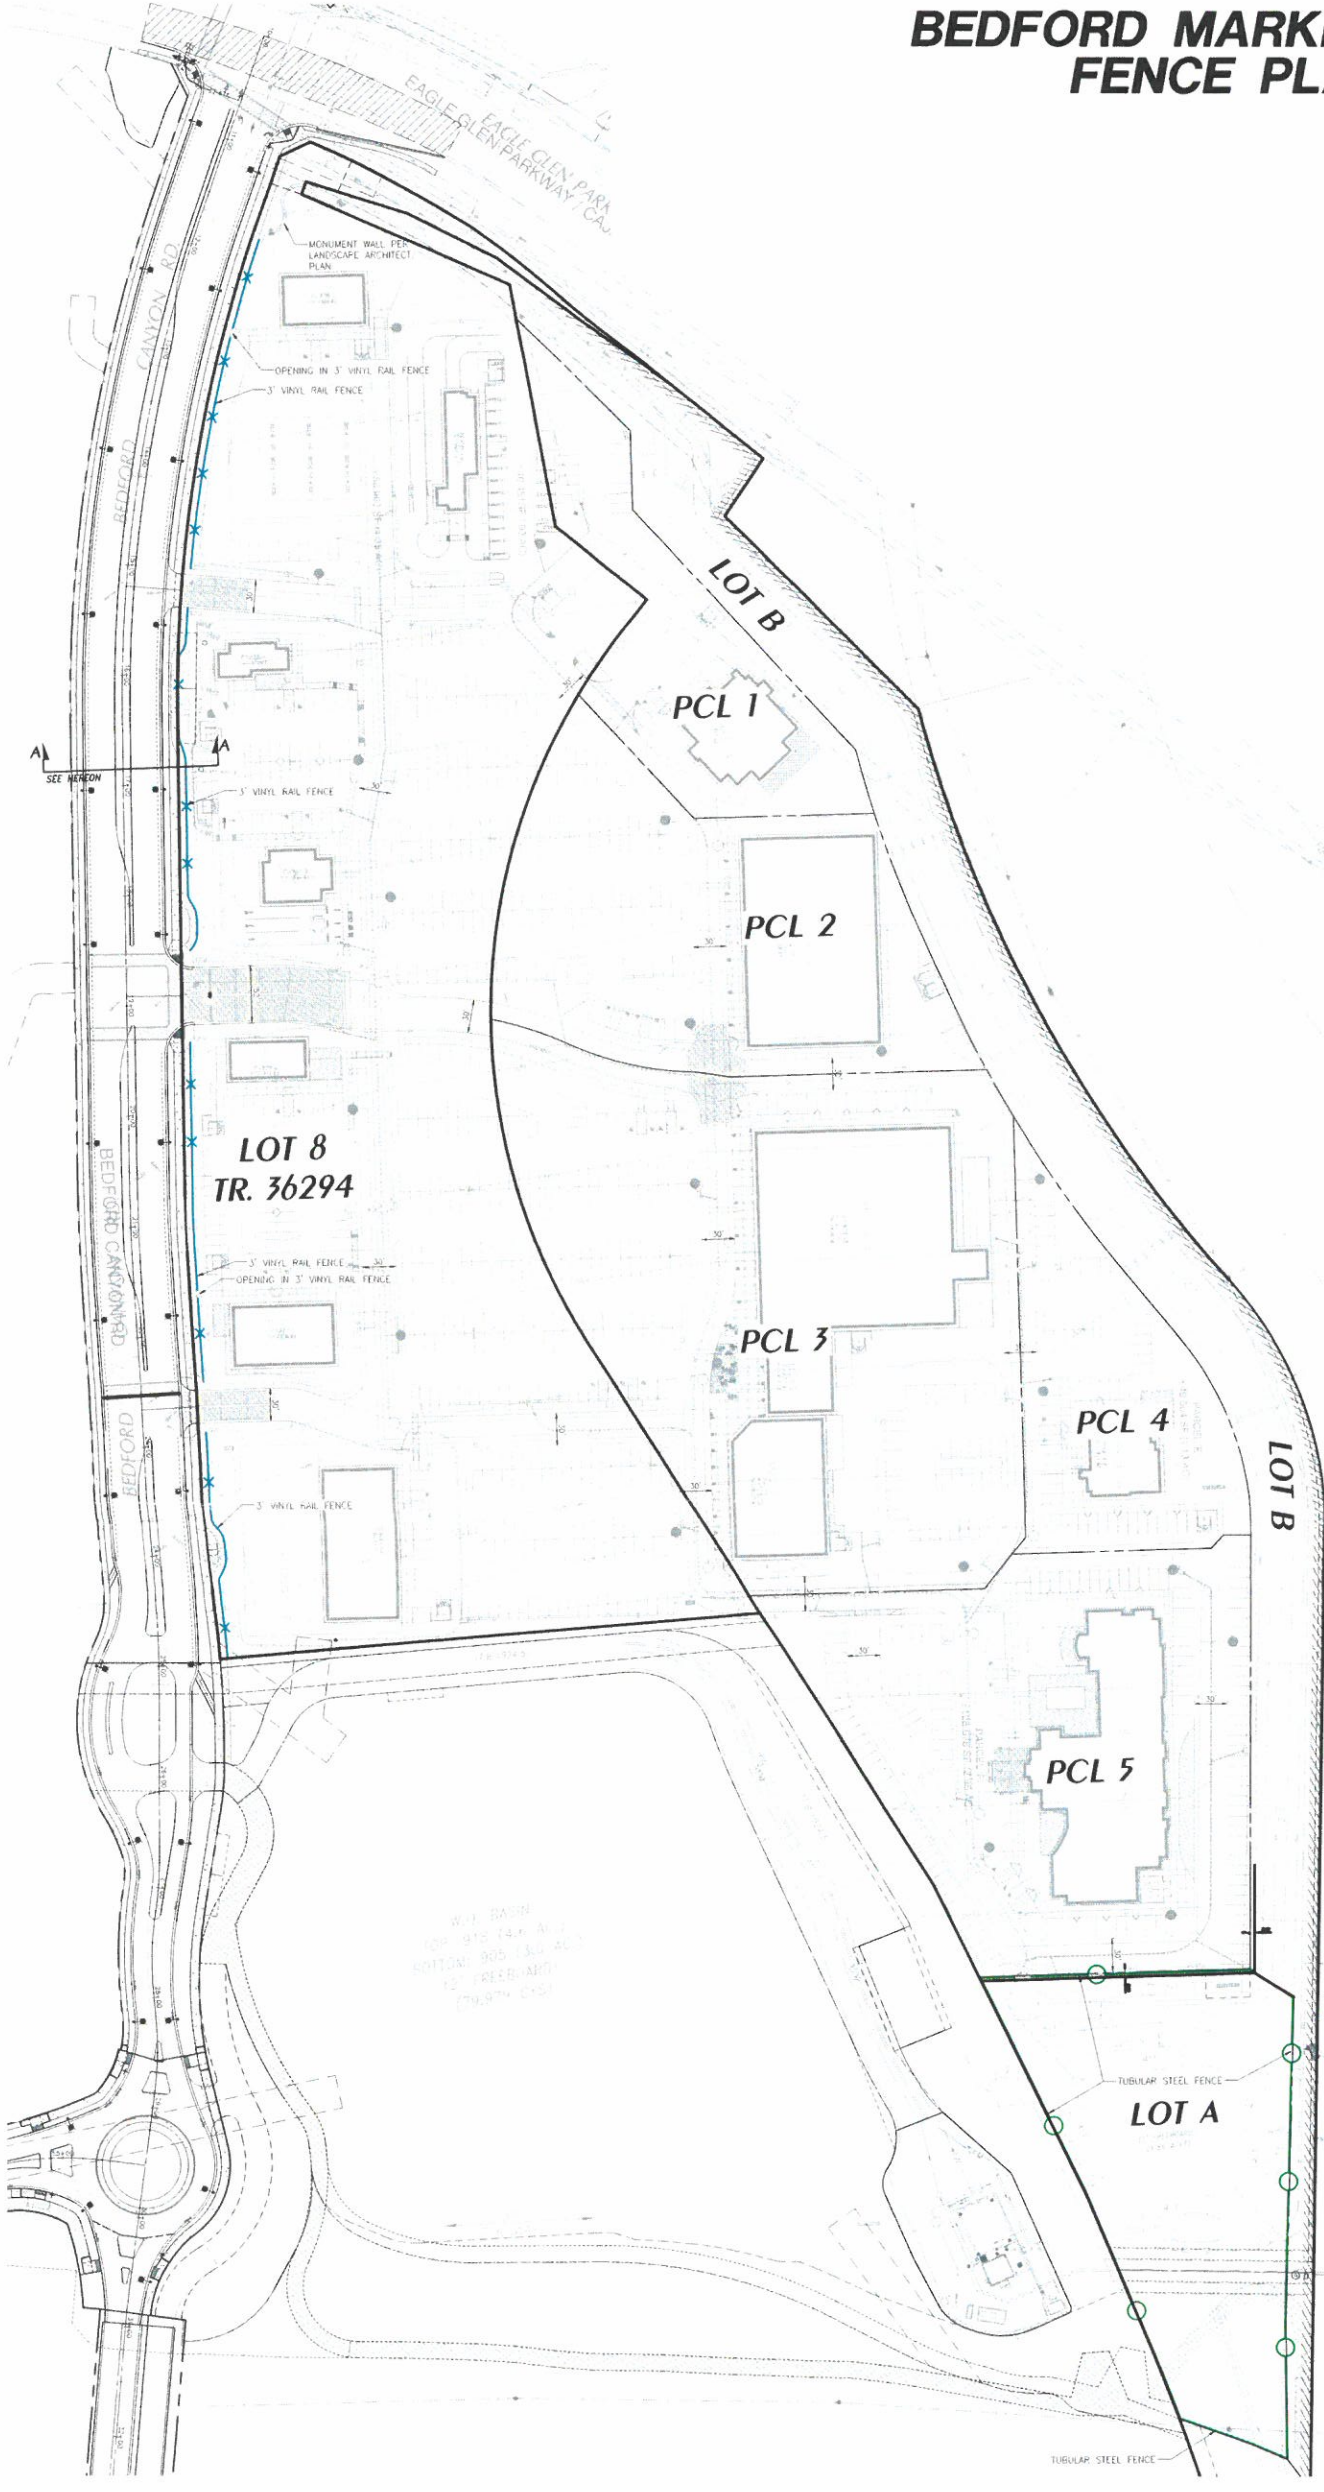

MAP DATE IDENTIFIER
12/12/19 BY: JV
12/12/19

PREPARED BY:

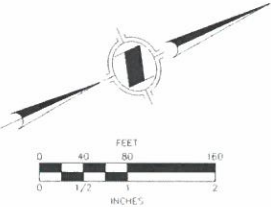

LEGEND



EXHIBIT I